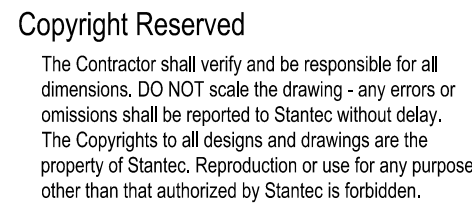


CU-202

Consultants

Notes

[illegible]

File Name: 195151140_CU-202.dwg

Dwn. Chkd. Dsgn. MM.YY

Permit/Seal



Client/Project
BENNETT'S CREEK RE GROUP, LLC
23700 COMMERCE PARKWAY
BEACHWOOD, OHIO 44122
216-292-5706
CONTACT: MICHAEL COYNE

Project No.: 195151140

Scale: AS SHOWN

Title

Drawing No

CU-202

Copyright Reserved

The Contractor shall verify and be responsible for all dimensions. DO NOT scale the drawing - any errors or omissions shall be reported to Stantec without delay. The Copyrights to all designs and drawings are the property of Stantec. Reproduction or use for any purpose other than that authorized by Stantec is forbidden.

Consultants

Notes

[illegible]

File Name: 195151140_CU-203.dwg

Dwn. Chkd. Dsgn. MM.YY

Permit/Sea



Client/Project
BENNETT'S CREEK RE GROUP, LLC
23700 COMMERCE PARKWAY
BEACHWOOD, OHIO 44122
216-292-5706
CONTACT: MICHAEL COYNE


Project No.: 195151140

Scale: AS SHOWN

Title


Drawing No.

CU-203

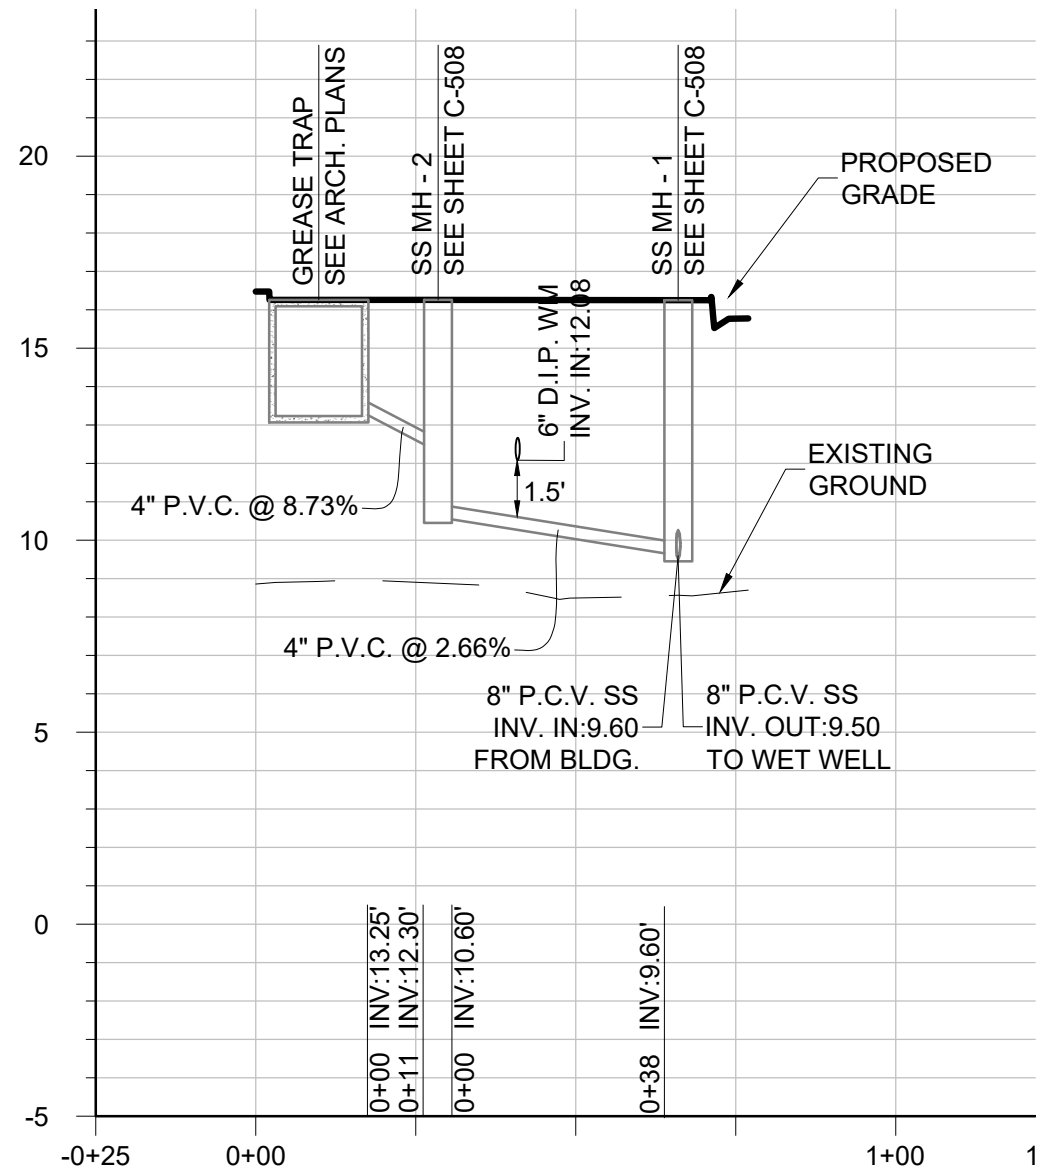


SANITARY SEWER PROFILES

SCALE: HORIZONTAL 1"=30' VERTICAL 1"=5'

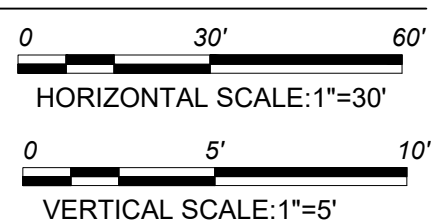


SANITARY SEWER FORCE MAIN PROFILE

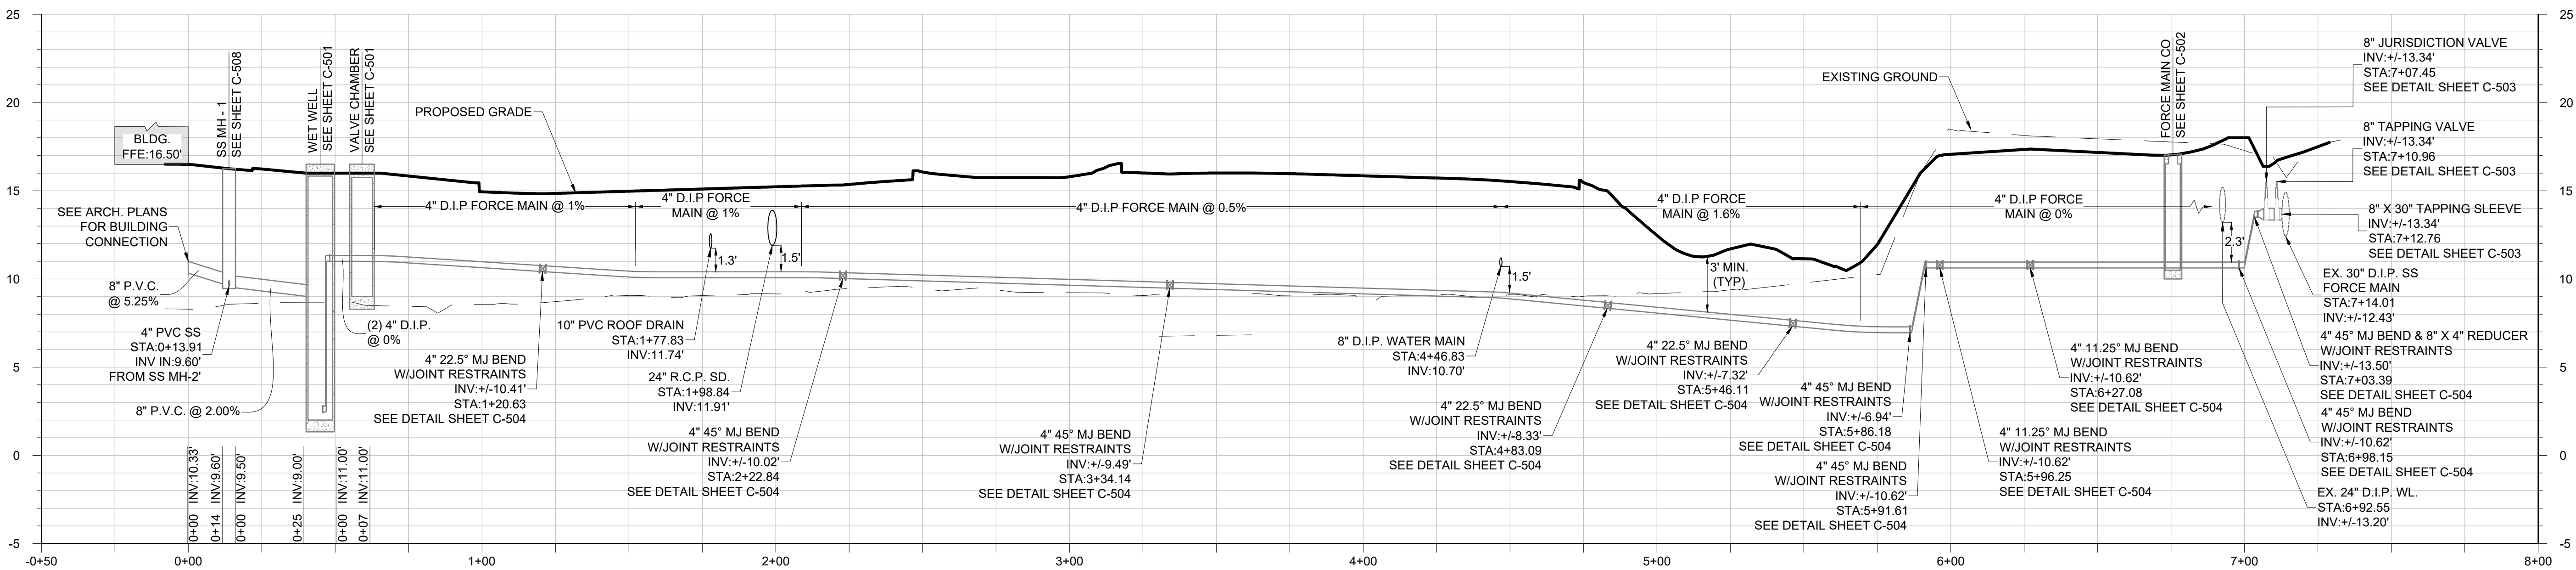

SANITARY SEWER PROFILES

SCALE: HORIZONTAL 1"=30' VERTICAL 1"=5'

 

LANDSCAPE PLAN AND LEGEND

SCALE: 1"=40'

ORIGINAL SHEET - ARCH D

N/F
GOVERNORS POINTE
HOMEOWNERS ASSOC.
OPEN SPACE 11
PIN 253500300
PC 3 SLIDES 302D-307C
ZONED "RR"
LAND USE: RURAL CONSERVATION

N09°54'24"W S90.53'

LANDSCAPE MOUND,
TYPICAL


1-CA
7-IC
2-TG
5-IC
3-KP
1-PB
1-TT
4-TH
LOD
1-SR
1-PB
1-TT
3-BV
2-EA
1-TT
1-CA
5-BV
4-IC
1-MG
1-SR
3-TG
8-TO
2-TH
1-TH
1-TG
2-TH
1-TG
FFE: 16.50'
4-CS
2-TH
2-CJ
4-DG
1-AC
1-CA
4-TH
1-MG
2-LI
3-BV
5-SV
2-SV
3-BV
3-DG
4-BV
1-LI
1-AC
4-SV
3-CP
3-CL
1-KP
3-CP
3-CL
2-CJ
1-AC
1-AC
1-AC

CEN E
9-TO
LS102
A LS102
B LS102
D LS102

S09°56'35"E S44.77'


N/F
BENNETTS CREEK
PID 467 P3
INSTRUMENT
PC 3 SLID
1931
4.

BRIDGE ROAD - I
[140 PUBLIC RIGHT-OF-WAY]

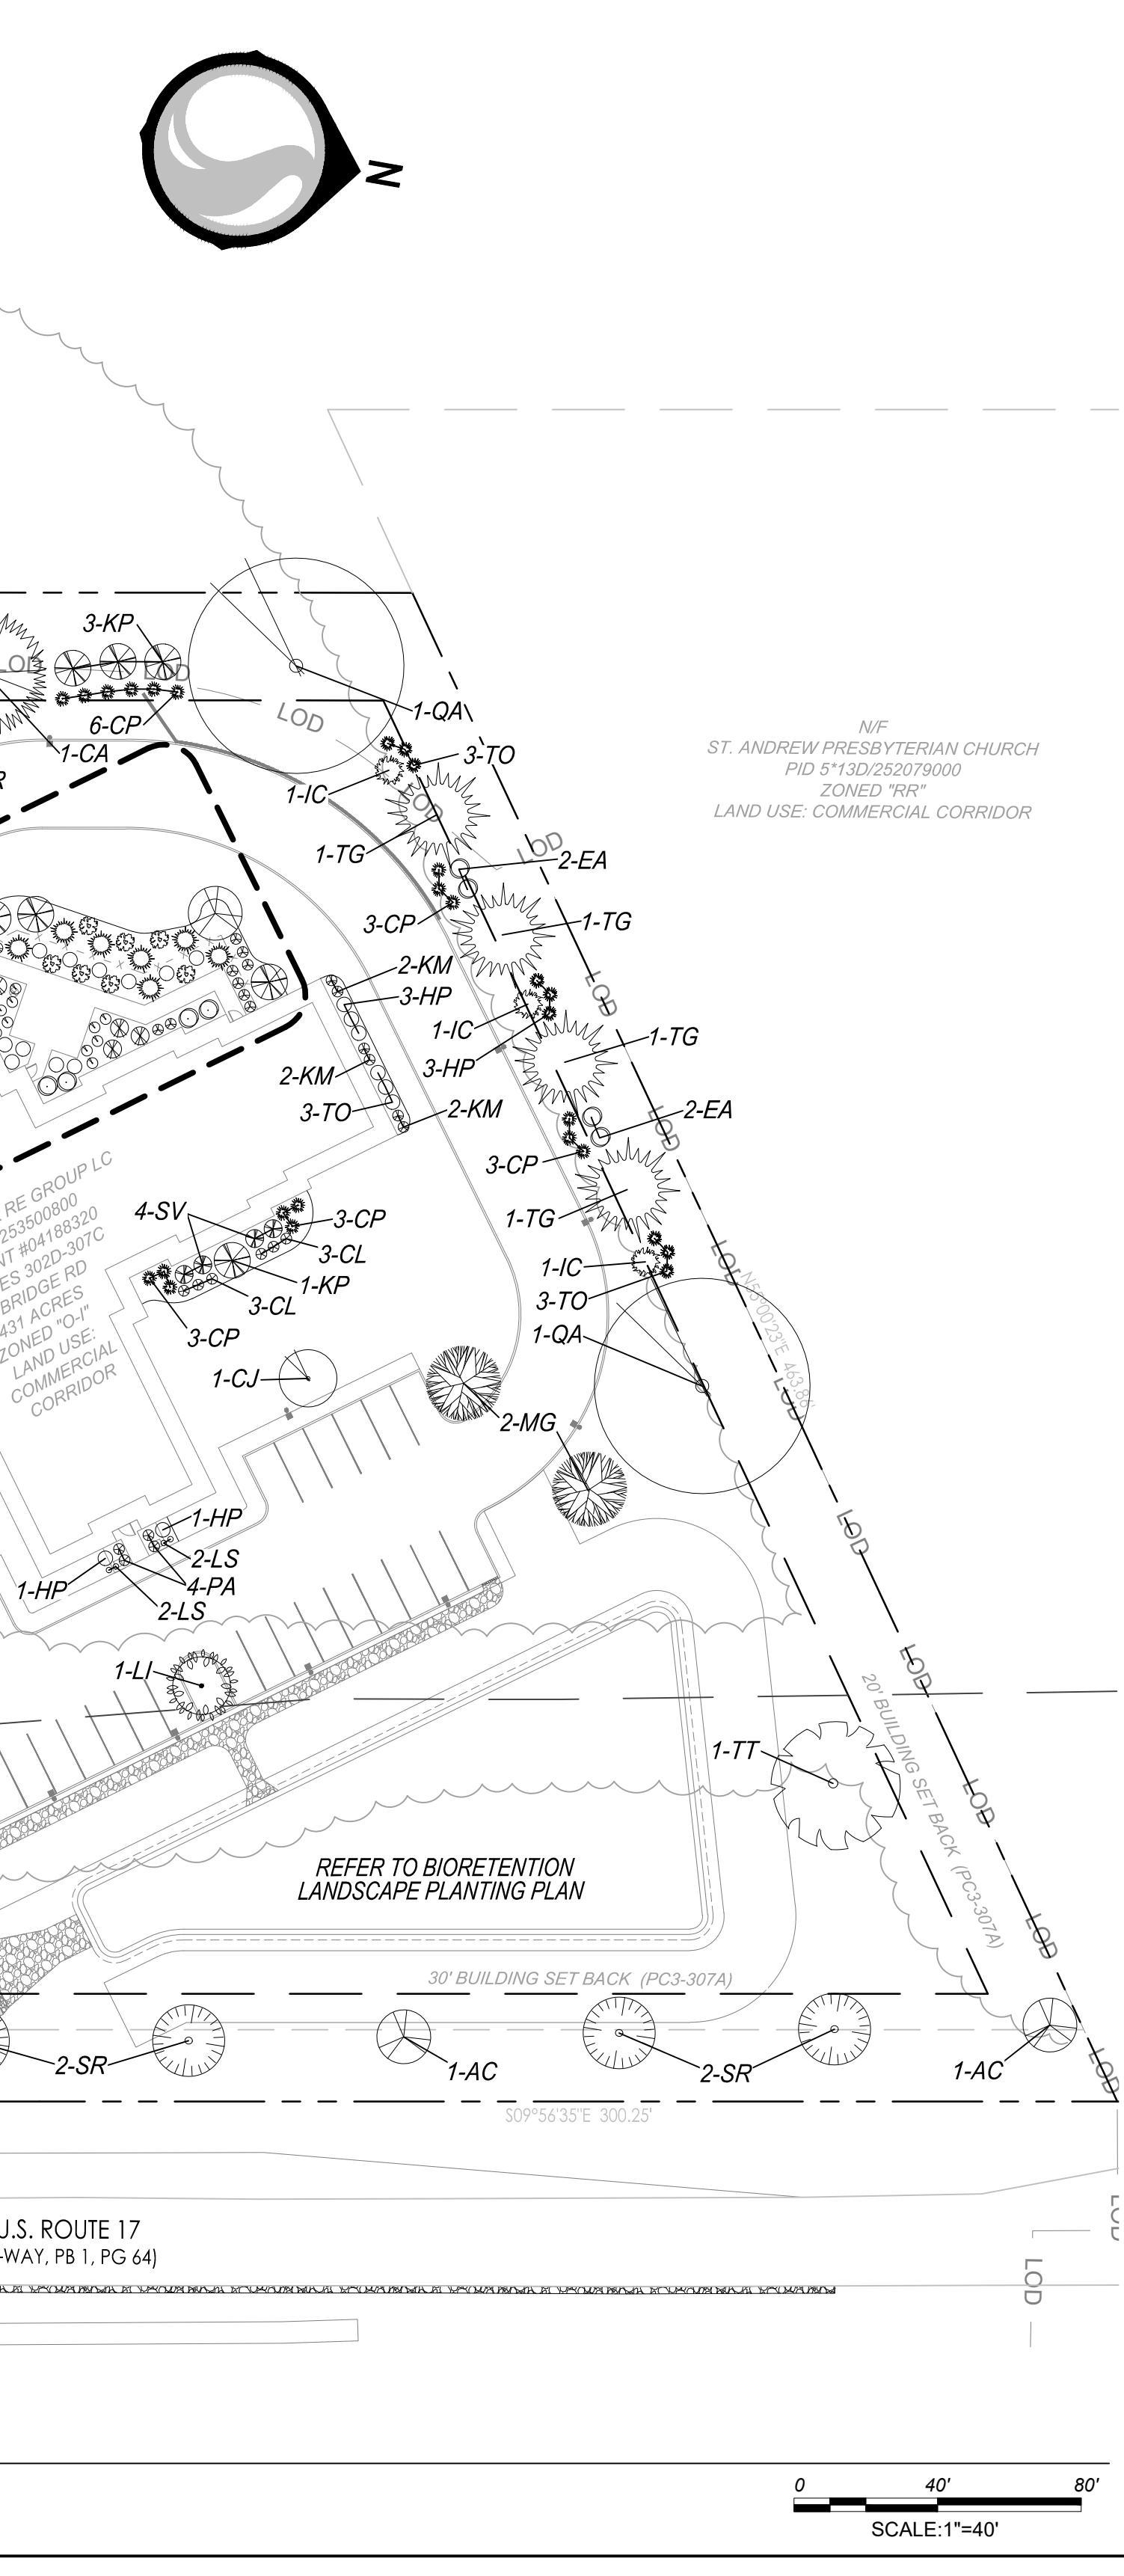

Stantec

Stantec Consulting Services Inc.
 11320 Random Hills Road, Suite 600
 Fairfax, VA 22030
 Tel. (703) 263-1220
www.stantec.com

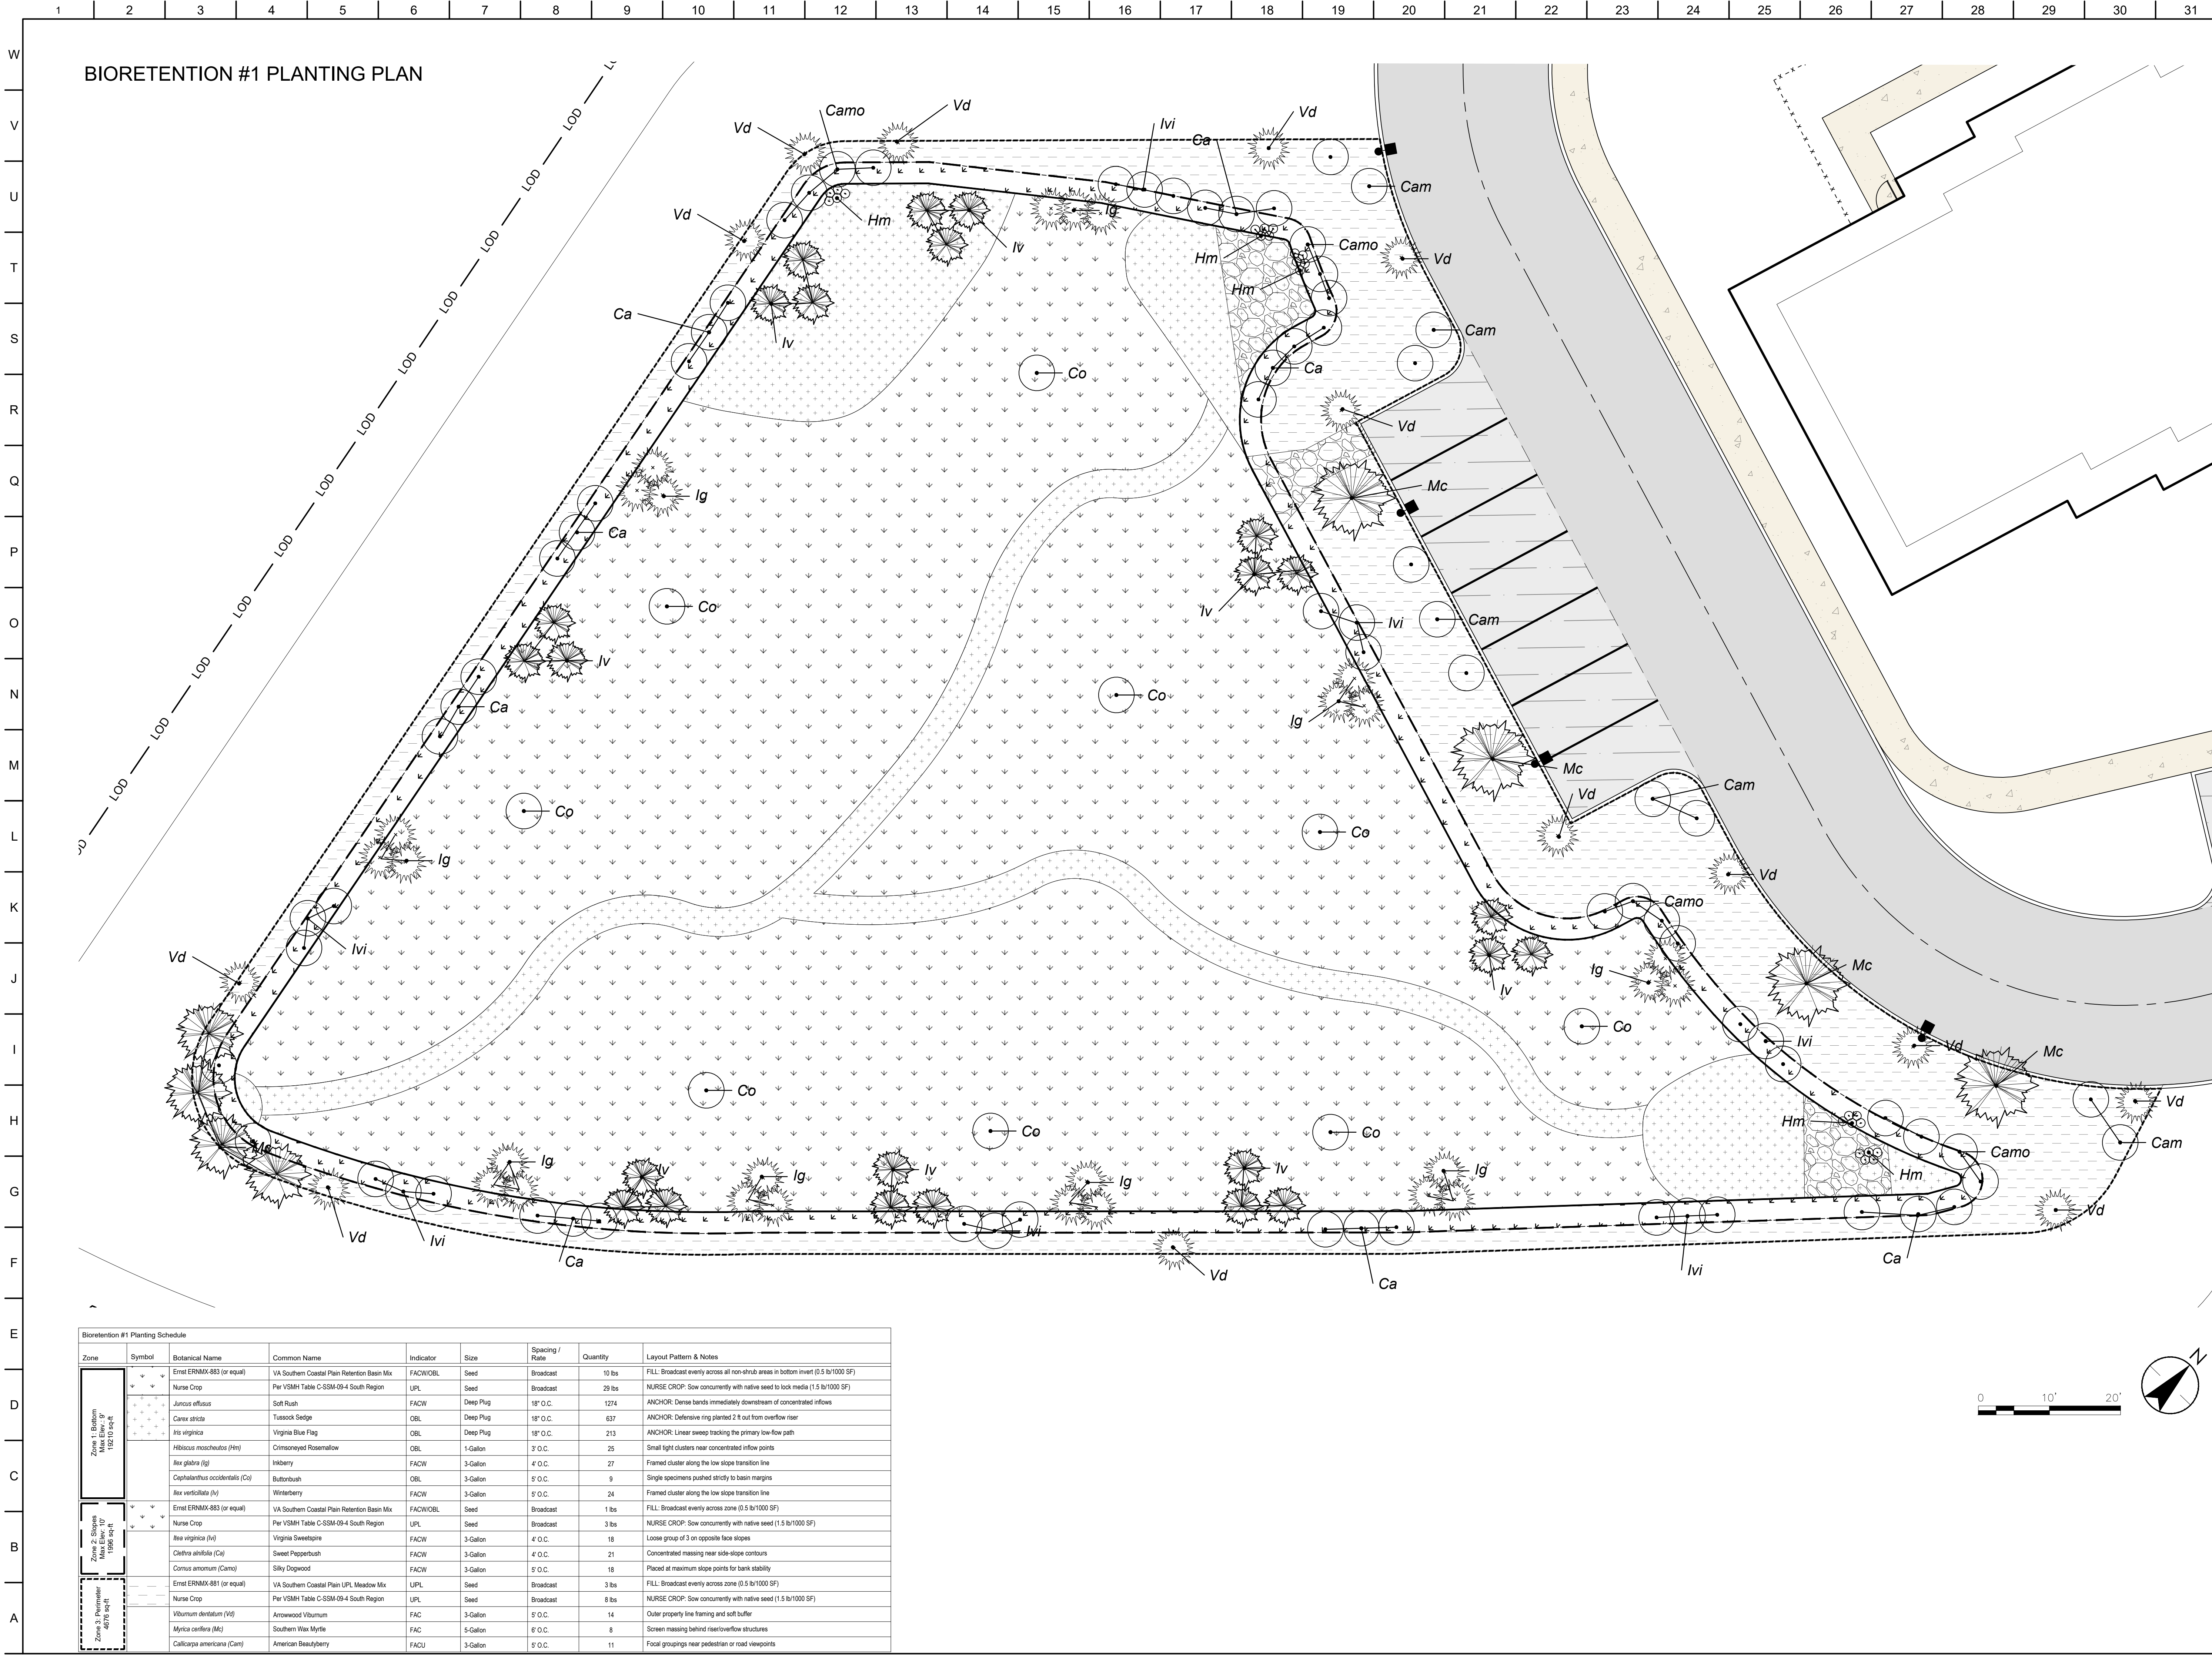

Stantec

Stantec Consulting Services Inc.
11320 Random Hills Road, Suite 600
Fairfax, VA 22030
Tel. (703) 283-1220
www.stantec.com

Copyright Reserved

The Contractor shall verify and be responsible for all dimensions. DO NOT scale the drawing - any errors or omissions shall be reported to Stantec without delay. The Copyrights to all designs and drawings are the property of Stantec. Reproduction or use for any purpose other than that authorized by Stantec is forbidden.

Consultants

Notes

07/08/26
07/23/26
08/26

COMPLETENESS SUBMISSION
INTAKE COMMENTS
1ST SUBMISSION

File Name: 195151140_LP-101.dwg

AC MBH AC 08/2026
Dwn. Chkd. Dsgn. MM.YY

Permit/Seal

KATHLEEN R. DAHILL
Lic. No. 0405001868
LANDSCAPE ARCHITECT


Client/Project
BENNETT'S CREEK RE GROUP, LLC
23700 COMMERCE PARKWAY
BEACHWOOD, OHIO 44122
216-292-5706
CONTACT: MICHAEL COYNE


Project No.: 195151140
Scale: AS SHOWN
Title

LANDSCAPE PLANTING PLAN
BIO RETENTION #1

Drawing No.

LP-101

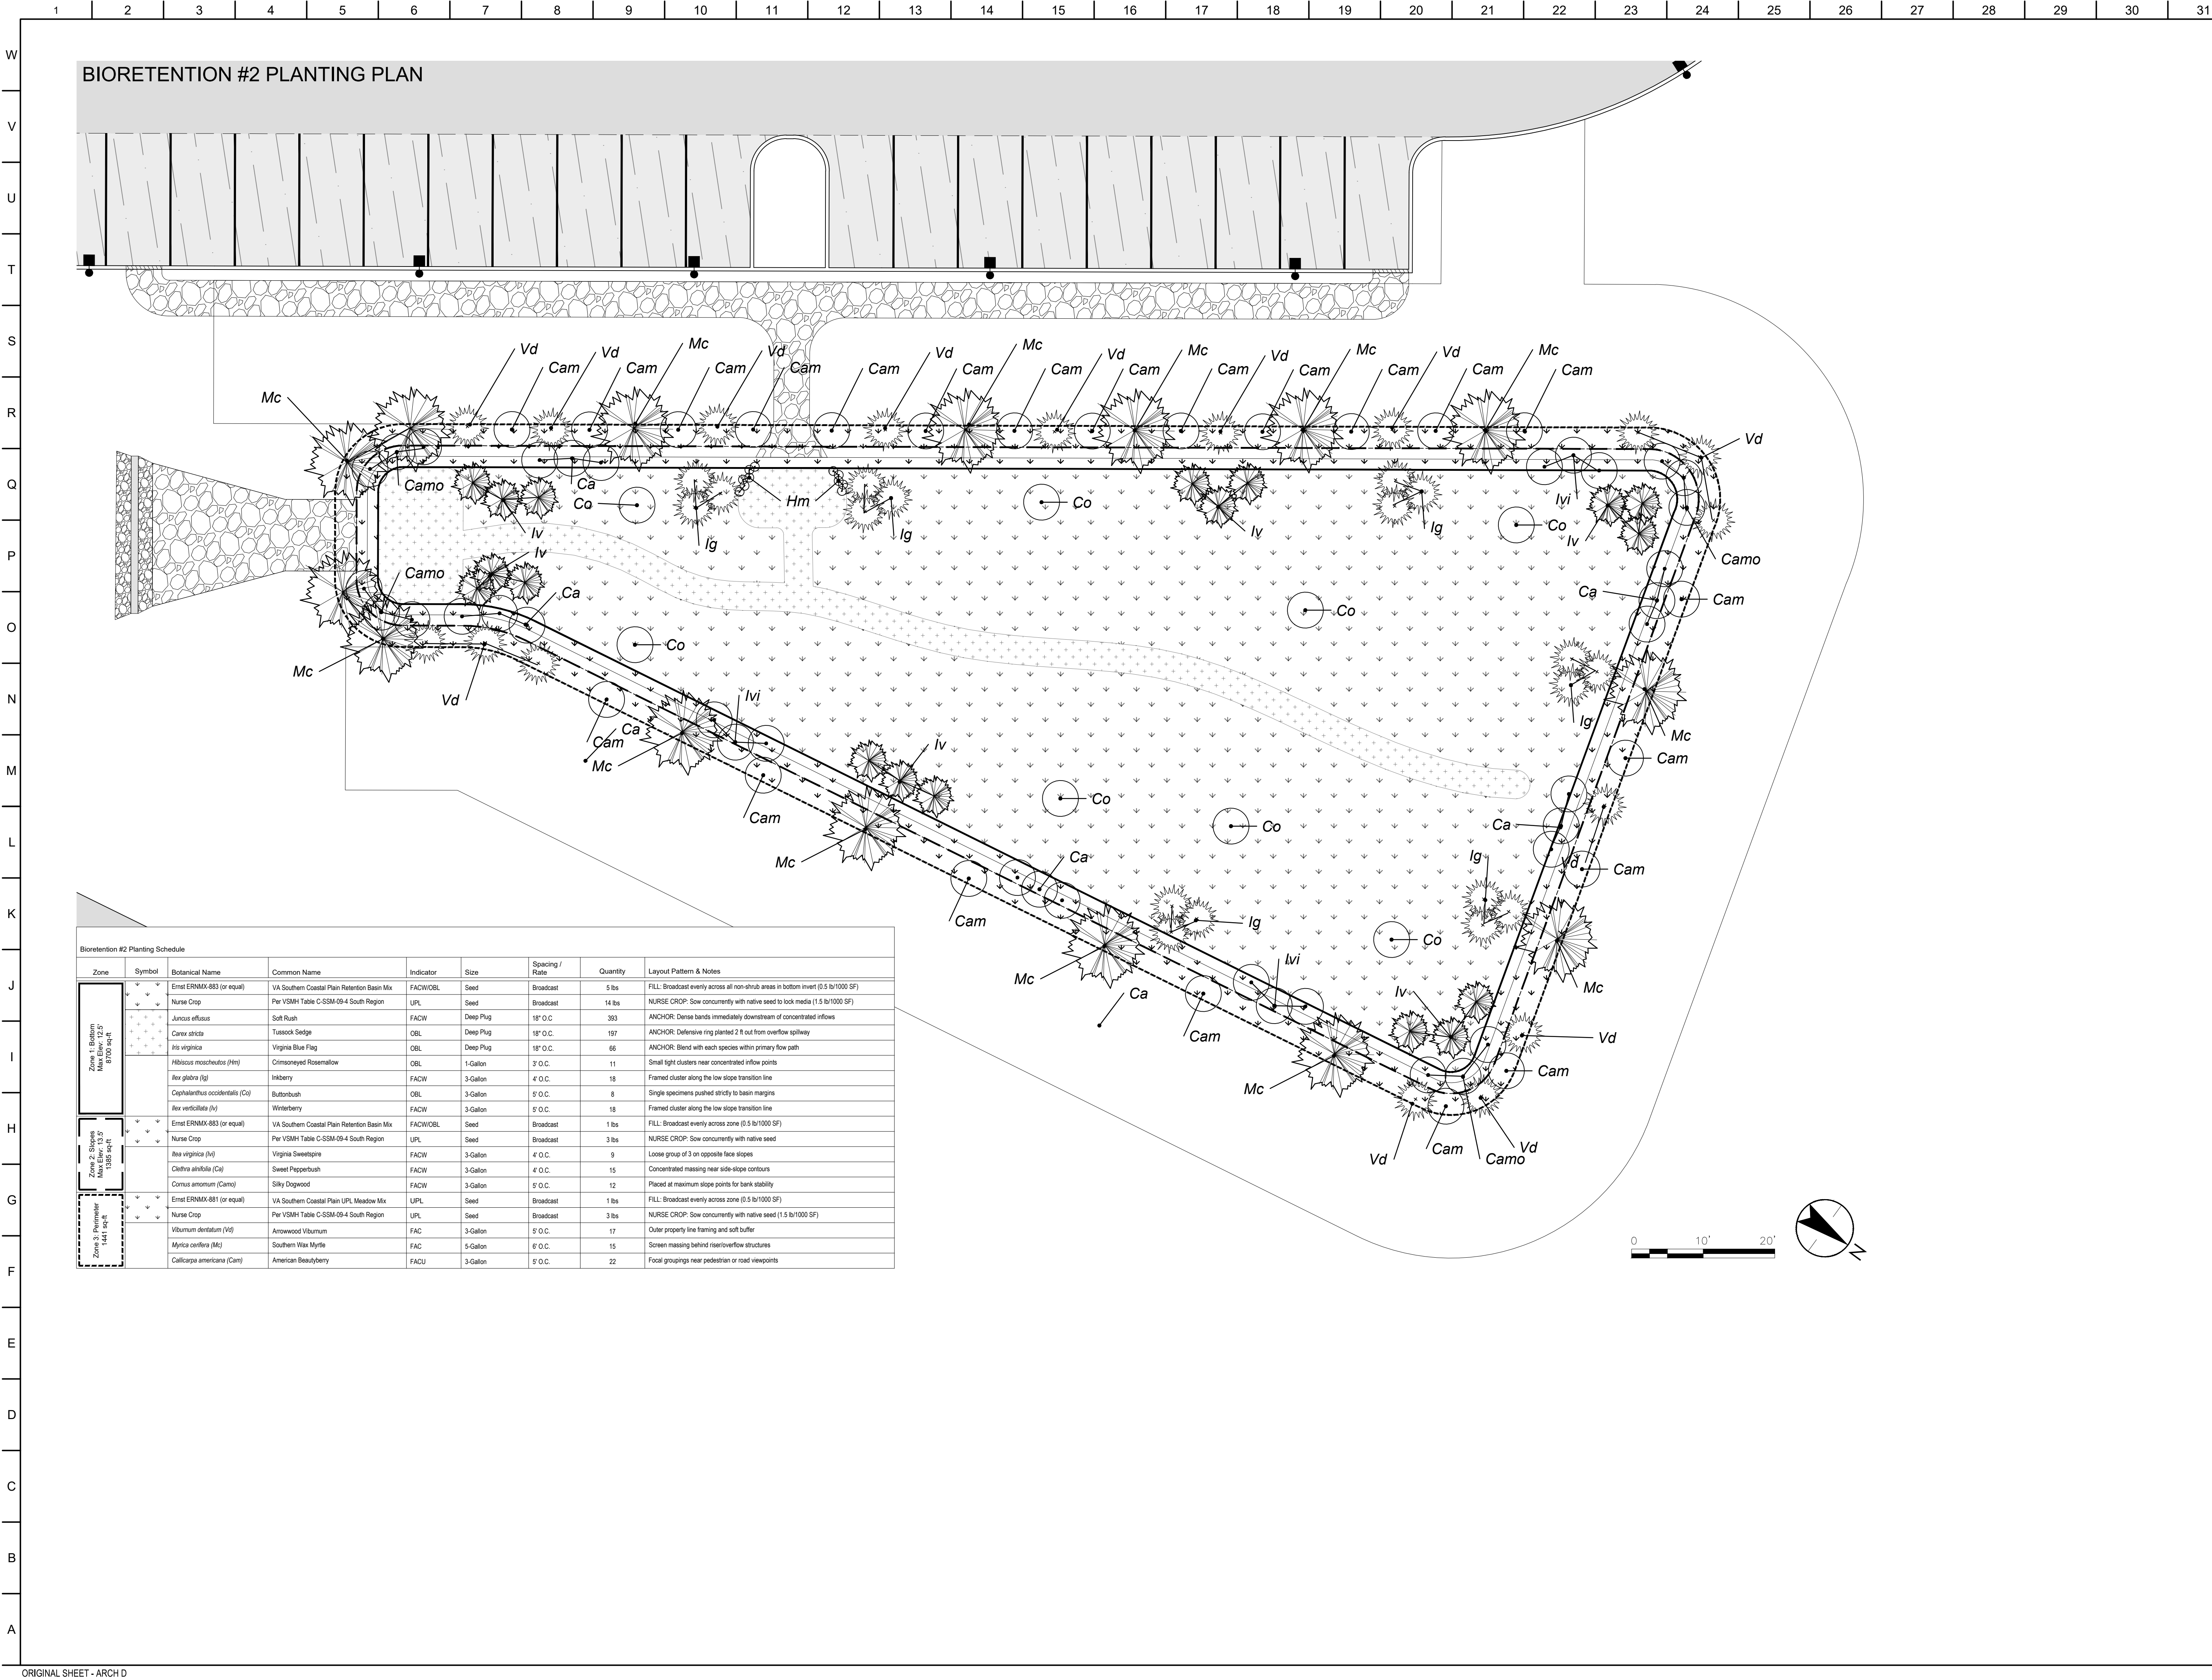

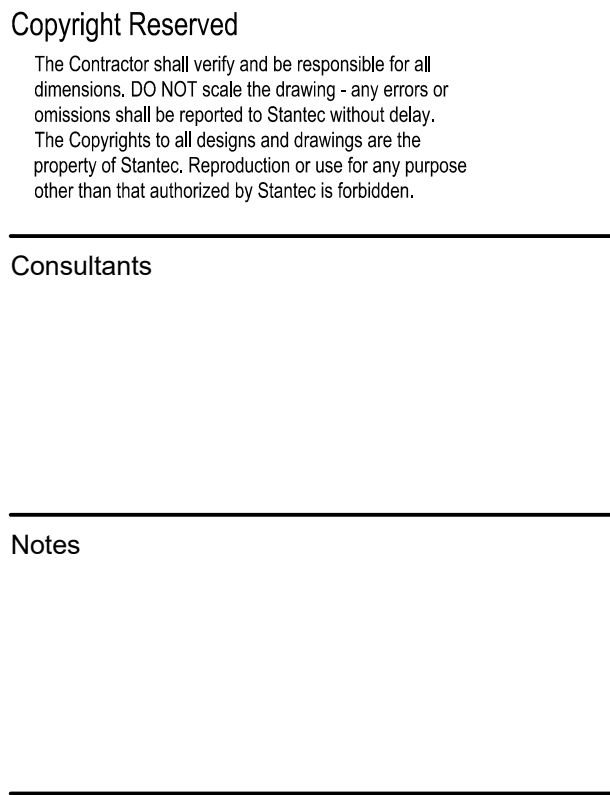ORIGINAL SHEET - ARCH DIssued / Revised

File Name: 195151140 LP-101.dwg

AC MBH AC 08/2026
Dwn. Chkd. Dsgn. MM.YY

Permit/Sea



Client/Project
BENNETT'S CREEK RE GROUP, LLC
23700 COMMERCE PARKWAY
BEACHWOOD, OHIO 44122
216-292-5706
CONTACT: MICHAEL COYNE

Project No.: 195151140
Scale: AS SHOWN
Title

LANDSCAPE PLANTING DETAILS

Drawing No.

LP-501

INTERIOR ROOM FINISH SPECS.

FLOOR

CPT-E	ENTRY CARPET TILE BY INTERFACE, #45 /S.Y. MATERIAL ONLY COST-INSTALLATION PER MANUFACTURER'S INSTRUCTIONS. STYLE/COLOR: TO BE SELECTED.
CPT-1	CARPET TILE BY INTERFACE, #30 /S.Y. MATERIAL ONLY COST-INSTALLATION PER MANUFACTURER'S INSTRUCTIONS. STYLE/COLOR: TO BE SELECTED.
CPT-2	CARPET TILE BY INTERFACE, #25 /S.Y. MATERIAL ONLY COST-INSTALLATION PER MANUFACTURER'S INSTRUCTIONS. STYLE/COLOR: TO BE SELECTED.
LVT-1	LUXURY VINYL PLANK BY KARIDEAN, #4 /S.F. MATERIAL ONLY COST-INSTALLATION PER MANUFACTURER'S INSTRUCTIONS. STYLE/COLOR: TO BE SELECTED.
LVT-2	LUXURY VINYL PLANK BY KARIDEAN, #4 /S.F. MATERIAL ONLY COST-INSTALLATION PER MANUFACTURER'S INSTRUCTIONS. STYLE/COLOR: TO BE SELECTED.
LVT-3	LUXURY VINYL PLANK BY KARIDEAN, #4 /S.F. MATERIAL ONLY COST-INSTALLATION PER MANUFACTURER'S INSTRUCTIONS. STYLE/COLOR: TO BE SELECTED.
LVT-4	LUXURY VINYL PLANK BY KARIDEAN, #4 /S.F. MATERIAL ONLY COST-INSTALLATION PER MANUFACTURER'S INSTRUCTIONS. STYLE/COLOR: TO BE SELECTED.
VCT	VINYL COMPOSITION TILE BY ARMSTRONG OR EQUAL, INSTALLATION PER MANUFACTURER'S INSTRUCTIONS. STYLE/COLOR: STANDARD EXCELON IMPERIAL TEXTURE, TO BE SELECTED.
CT-1	CERAMIC TILE, THINSET INSTALLATION BY VIRGINIA TILE OR EQUAL, #5 /S.F. MATERIAL ONLY COST. STYLE/COLOR: TO BE SELECTED. PROVIDE MIN. JOINT WIDTH AS RECOMMENDED BY MANUF. BUT NO GREATER THAN 1/8", W/MAPEI GROUT IN COLOR. TO BE SELECTED.
QT	QUARRY TILE, 6"x6" IN STACKED BOND, INSTALLATION BY VIRGINIA TILE OR EQUAL. STYLE/COLOR: QUARRY IN COLOR TO BE SELECTED. PROVIDE MIN. JOINT WIDTH AS RECOMMENDED BY MANUF. BUT NO GREATER THAN 3/8", W/MAPEI GROUT IN COLOR. TO BE SELECTED.
CONC	EXPOSED CONCRETE SLAB. SEAL W/ EXCO 'DIAMOND CLEAR' CURING & SEALING COMPOUND OR APPROVED EQUAL.

BASE

RB	4" x 1/8" GAUGE RUBBER COVE BASE BY JOHNSONITE / TARKETT. COLOR: TO BE SELECTED. BID AS ADD ALTERNATE JOHNSONITE MILLHORK RUBBER BASE IN "REVEAL" PROFILE FOR THE FOLLOWING ROOMS: CONFERENCE #C03, PHYSICAL THERAPY #C01, KITCHEN #C04, OFFICE #C14, SALON #C30, OFFICE #C31, ACTIVITY #C32, & ALL RESIDENT BEDROOMS. COLOR: TO BE SELECTED.
RB-P	JOHNSONITE / TARKETT MILLHORK RUBBER BASE IN "REVEAL" PROFILE. COLOR: TO BE SELECTED.
TB	6" HIGH CERAMIC TILE COVE BASE BY VIRGINIA TILE OR EQUAL - TILE AND GROUT TO MATCH ADJACENT FLOOR TILE. ALIGN GROUT JOINTS WITH FLOOR TILE.
QB	5" HIGH QUARRY TILE COVE BASE BY VIRGINIA TILE OR EQUAL - TILE & GROUT TO MATCH ADJACENT FLOOR TILE. ALIGN GROUT JOINTS WITH FLOOR TILE.
CB	4" HIGH CARPET BASE W/COORDINATING BOUND TOP EDGE TO MATCH ADJACENT CARPET.

WALLS

P-X	(1) COAT INTERIOR LATEX PRIMER + (2) FINISH COATS, ZERO VOC LATEX EGGSHELL ENAMEL BY SHERWIN WILLIAMS OR EQUAL. COLOR(S) TO BE SELECTED. ASSUME 25% ACCENT WALLS.
FE-X	SINGLE COMPONENT SEMI-GLOSS EPOXY COATING BY SHERWIN WILLIAMS OR EQUAL, INSTALL PER MANUF. DIRECTIONS. COLOR(S) TO BE SELECTED.
BRICK	FULL HEIGHT BRICK VENEER BY MATSOMTOWN BRICK OR APPROVED EQUAL, INSTALL PER MANUFACTURER'S RECOMMENDATIONS. COLOR: TO BE SELECTED. MORTAR COLOR: TO BE SELECTED.
CTB	CERAMIC TILE BACKSLASH FROM TOP OF COUNTER TO UNDERSIDE OF UPPER CABINETS BY VIRGINIA TILE OR EQ. #207/S.F. MATERIAL ONLY COST. STYLE/COLOR: TO BE SELECTED. PROVIDE MIN. JOINT WIDTH AS RECOMMENDED BY MANUF. BUT NO GREATER THAN 1/8", W/MAPEI GROUT IN COLOR. TO BE SELECTED.
CTW	CERAMIC TILE WALL FINISH TO MATCH ADJACENT FLOOR TILE & GROUT TO 6'-6" A.F.F. UNO, WITH PAINT FINISH ABOVE AS INDICATED. MAINSCOT GROUT JOINTS TO ALIGN WITH FLOOR GROUT JOINTS. SEE ENLARGED ELEVATIONS ON DRAWING A5.2.
CTF	FULL HEIGHT CERAMIC TILE WALL FINISH TO MATCH ADJACENT FLOOR TILE & GROUT. GROUT JOINTS TO ALIGN WITH FLOOR GROUT JOINTS. SEE ENLARGED ELEVATIONS ON DRAWING A5.2.
FRP	4'-0" HIGH FIBERGLASS REINFORCED POLYESTER PANEL MAINSCOT, .040" THICK BY MARLITE OR EQUAL. PROVIDE PANEL LENGTHS AS REQUIRED FOR VERTICAL SEAMS ONLY. PROVIDE ALL TRIM PIECES AS REQUIRED FOR COMPLETE JOB. COLOR: TO BE SELECTED.
RWP	ROLLED RIGID SHEET, "PALLADIUM" BY INFRO. INSTALL SO THAT THERE ARE NO HORIZONTAL SEAMS & MINIMIZE OR ELIMINATE VERTICAL SEAMS. PROVIDE ALL TRIM PIECES AS REQUIRED FOR COMPLETE JOB. COLOR(S): TO BE SELECTED. SEE DETAIL 15/A5.6.
VWC	TYPE II VINYL WALL COVERING BY SURFACE MATERIALS OR EQUAL. INSTALL PER MANUFACTURER'S RECOMMENDATIONS, INCLUDING SUBSTRATE PREPARATION. STYLE/COLOR: TO BE SELECTED.

CEILING

SAT-1	24"x24" SUSPENDED ACOUSTIC CEILING TILE WITH ANGLED REGULAR EDGE IN EXPOSED 15/16" SUSPENSION GRID SYSTEM. "CIRRUS" BY ARMSTRONG OR APPROVED EQUAL.
SAT-2	24"x48" SUSPENDED ACOUSTIC CEILING TILE WITH ANGLED REGULAR EDGE IN EXPOSED 15/16" SUSPENSION GRID SYSTEM. "CIRRUS SECOND LOOK" BY ARMSTRONG OR APPROVED EQUAL.
SAT-3	24"x48"x15/16" EXPOSED TEE SUSPENSION SYSTEM W/ 24"x48"x5/8" SQUARE EDGE LAY-IN MINERAL FIBER CEILING TILE. "CORTEGA" BY ARMSTRONG OR APPROVED EQUAL.
SAT-W	24"x48"x15/16" EXPOSED TEE SUSPENSION SYSTEM W/ 24"x48"x5/8" SQUARE EDGE LAY-IN WASHABLE MINERAL FIBER CEILING TILE. "KITCHEN ZONE" BY ARMSTRONG OR APPROVED EQUAL.
DW	PAINT DRYMALL (2) COATS SHERWIN WILLIAMS LOW VOC LATEX PAINT, FLAT FINISH TYPICAL, SEMI-GLOSS IN RESTROOMS & SPA AREAS. COLOR: SKT1006 25T-G1 EXTRA WHITE.
DW-T	KNOCK-DOWN TEXTURED FINISH ON DRYMALL CEILING. PAINT (2) COATS SHERWIN WILLIAMS LOW VOC FLAT LATEX PAINT. COLOR: SKT1006 25T-G1 EXTRA WHITE.

MISCELLANEOUS

WOOD DOORS	1-3/4" SOLID CORE LOW PRESSURE DECORATIVE LAMINATE (LPDL) THERMAL FUSED FLUSH DOORS. A55A ABL0Y MAYMAN DOORS OR APPROVED EQUAL. LAMINATE COLOR: TO BE SELECTED.	COLUMN COVERS	INTERIOR PAINTED FACTORY-SPLIT SMOOTH 10"Ø ROUND, FIBERGLASS COLUMN COVER. COLOR: WHITE
HOL. MTL DOORS & FRAMES	FACTORY APPLIED PRIMER + (2) FIELD APPLIED FINISH COATS SHERWIN WILLIAM PRO INDUSTRIAL DTM ACRYLIC/ SEMI-GLOSS INTERIOR/EXTERIOR PAINT OR APPROVED EQUAL. COLOR: TO BE SELECTED.	FLAS, LAM	UNLESS NOTED OTHERWISE, HIGH PRESSURE PLASTIC LAMINATE FINISHED CASEWORK BY FORMICA UNO. SELECTIONS AS INDICATED BELOW: TYP. CABT. 'PL'-1: TO BE SELECTED CABT. PULLS: TO BE SELECTED CABT. KICKS: TO BE SELECTED
FLOOR TRANSITS	LEVEL & FEATHER FLOOR SURFACE AS REQUIRED FOR LEVEL FINISHES @ FLOOR FINISH MATERIAL CHANGES. - PROVIDE RESILIENT TRANSITION STRIP AT MEETING OF CARPET / VCT / LVT AND CONCRETE AND AT MEETING OF VCT AND CARPET BY JOHNSONITE / TARKETT OR EQUAL. COLOR: TO BE SELECTED. - PROVIDE CLEAR ANODIZED ALUMINUM 1" L" TRIM EDGE @ MEETING OF CARPET / VCT / LVT & CERAMIC TILE. - PROVIDE CLEAR ANODIZED ALUMINUM TAPERED TRIM EDGE @ MEETING OF CERAMIC TILE AND CONCRETE. - NO TRANSITION REQUIRED AT MEETING OF CARPET AND 4MM / 5MM LVT.	SOLID SURF.	SOLID SURFACE COUNTERTOPS BY HI-MACS UNO, WHERE INDICATED, PRICE CATEGORY D TYPICAL AND B FOR RESTROOMS & BACK OF HOUSE. COLORS AS INDICATED BELOW: TYP. CNTR. 'SS'-1: TO BE SELECTED M. R.R. CNTR. 'SS'-2: TO BE SELECTED M. R.R. CNTR. 'SS'-3: TO BE SELECTED
CROWN MOLDING	PROVIDE (1) COAT PRIMER + MINIMUM (1) COAT PAINT QB (1) COAT STAIN, VERIFY WITH OWNER. COLOR: TO BE SELECTED. SUBMIT SAMPLE FOR APPROVAL.	QUARTZ	QUARTZ SOLID SURFACE COUNTERS, BACK/SIDESPLASH & WALL CAPS BY WILSONART OR EQUAL, TYPICAL AT RECEPT, #C02, CABINETS AT LOBBY #C04, AND SERVERY #523/N23. INSTALL PER MANUF. SPECIFICATIONS, SEE CABINET DETAILS ON DRAWINGS A5.1 & A5.2. COLOR: TO BE SELECTED.

ROOM FINISH SCHEDULE											
	NO.	ROOM NAME	FLOOR	BASE	WALLS				CEILING	HEIGHT	REMARKS
					NORTH	EAST	SOUTH	WEST			
BUILDING - CENTER	C01	VESTIBULE	GPT-E	-	-	-	-	-	DW	12'-6"	ALUM. STOREFRONT WINDOW SYSTEM
	C02	RECEPTION	LVT-3	RB-P	P-X	P-X	P-X	P-X	DW	VARIES	SEE REFLECTED CEILING PLAN FOR HEIGHTS
	C03	CONFERENCE	CPT-1	CB	P-X	P-X	P-X	P-X	SAT-1	9'-4"	-
	C04	LOBBY	CPT-1/ LVT-3	RB-P	P-X/ STONE	P-X/ STONE	P-X/ STONE	P-X/CTB STONE	DW	VARIES	SEE REFLECTED CEILING PLAN FOR HEIGHTS CTB AT LOBBY CABINETS; SEE ROOM FINISH PLANS
	C05	WOMEN'S RESTROOM	CT-1	TB	CTF	FE-X	FE-X	FE-X	SAT-2	8'-0"	-
	C06	MEN'S RESTROOM	CT-1	TB	FE-X	FE-X	CTF	FE-X	SAT-2	8'-0"	-
	C07	PHYSICAL THERAPY	LVT-4	RB	P-X	P-X	P-X	P-X	SAT-1/DW	VARIES	SEE REFLECTED CEILING PLAN FOR HEIGHTS
	C08	STORAGE	LVT-4	RB	P-X	P-X	P-X	P-X	SAT-3	9'-0"	-
	C09	KITCHENETTE	LVT-4	RB	P-X	P-X	P-X	P-X	SAT-2	9'-0"	-
	C10	CLOSET	LVT-4	RB	P-X	P-X	P-X	P-X	SAT-3	8'-0"	PROVIDE COAT ROD & FLAS. LAM. SHELF
	C11	BATH	LVT-4	RB	FE-X	FE-X	FE-X	FE-X	DW	8'-0"	-
	C12	CLOSET	LVT-4	RB	P-X	P-X	P-X	P-X	SAT-3	8'-0"	-
	C13	-	-	-	-	-	-	-	-	-	-
	C14	OFFICE	LVT-4	RB	P-X	P-X	P-X	P-X	SAT-2	9'-4"	-
	C15	OFFICE	CPT-2	RB	P-X	P-X	P-X	P-X	SAT-2	9'-4"	-
	C16	-	-	-	-	-	-	-	-	-	-
	C17	STORAGE	VCT	RB	P-X	P-X	P-X	P-X	DW	10'-3"	CEILING AT BOTTOM OF TRUSSES
	C18	MAINTENANCE	CONC	RB	P-X	P-X	P-X	P-X	DW	10'-3"	CEILING AT BOTTOM OF TRUSSES
	C19	-	-	-	-	-	-	-	-	-	-
	C20	CORRIDOR	LVT-3	RB-P	P-X	P-X	P-X	P-X/ VMC	SAT-1/DW	VARIES	SEE REFLECTED CEILING PLAN FOR HEIGHTS VMC IN ALCOVE ACROSS FROM LOBBY
	C21	CORRIDOR	LVT-1	RB	P-X	P-X	P-X	P-X	SAT-2	8'-6"	-
	C22	ADMIN. OFFICE	CPT-2	CB	P-X	P-X	P-X	P-X	SAT-2	9'-4"	-
	C23	OFFICE	CPT-2	CB	P-X	P-X	P-X	P-X	SAT-2	9'-4"	-
	C24	OFFICE	CPT-2	CB	P-X	P-X	P-X	P-X	SAT-2	9'-4"	-
	C25	RESTROOM	CT-1	TB	FE-X	FE-X	FE-X	CTF	SAT-2	8'-0"	-
	C26	OFFICE	CPT-2	CB	P-X	P-X	P-X	P-X	SAT-2	9'-0"	-
	C27	OFFICE	CPT-2	CB	P-X	P-X	P-X	P-X	SAT-2	9'-0"	-
	C28	OFFICE	CPT-2	CB	P-X	P-X	P-X	P-X	SAT-2	9'-0"	-
	C29	OFFICE	CPT-2	CB	P-X	P-X	P-X	P-X	SAT-2	9'-0"	-
	C30	SALON	LVT-1	RB	P-X	P-X	P-X	P-X	SAT-2	9'-0"	-
	C31	OFFICE	CPT-2	CB	P-X	P-X	P-X	P-X	SAT-2	9'-0"	-
	C32	ACTIVITY	LVT-4	RB	P-X	P-X	P-X	P-X/ CTB	SAT-1/DW	VARIES	SEE REFLECTED CEILING PLAN FOR HEIGHTS
	C33	STORAGE	VCT	RB	P-X	P-X	P-X	P-X	SAT-3	9'-0"	-
	C34	WATER ROOM	CONC	RB	P-X	P-X	P-X	P-X	DW	10'-3"	CEILING AT BOTTOM OF TRUSSES
	C35	CORRIDOR	LVT-3	RB-P	P-X	P-X	P-X	P-X	SAT-1/DW	VARIES	SEE REFLECTED CEILING PLAN FOR HEIGHTS
	C36	ELECTRICAL	VCT	RB	P-X	P-X	P-X	P-X	DW	10'-3"	CEILING AT BOTTOM OF TRUSSES
	C37	LOUNGE	VCT	RB	P-X	P-X	P-X	P-X	SAT-2	9'-0"	-
	C38	CORRIDOR	VCT	RB	P-X	P-X	P-X	P-X	SAT-3	8'-6"	-
	C39	LAUNDRY	VCT	RB	P-X	P-X	P-X	P-X	SAT-3	9'-0"	-
	C40	LAUNDRY	VCT	RB	P-X	P-X	P-X	P-X	SAT-3	9'-0"	-
	C41	LINEN	VCT	RB	P-X	P-X	P-X	P-X	DW	10'-3"	CEILING AT BOTTOM OF TRUSSES
	C42	MAINTENANCE	CONC	RB	P-X	P-X	P-X	P-X	DW	10'-3"	CEILING AT BOTTOM OF TRUSSES
	C43	STORAGE	VCT	RB	P-X	P-X	P-X	P-X	DW	10'-3"	CEILING AT BOTTOM OF TRUSSES
	C44	RESTROOM	CT-1	TB	FE-X	FE-X	CTF	FE-X	SAT-3	8'-0"	-
	C45	JANITOR	QT	QB	P-X/ FRP	P-X/ FRP	P-X/ FRP	P-X/ FRP	DW	10'-3"	CEILING AT BOTTOM OF TRUSSES FRP TO 4'-0" A.F.F. W/ P-X ABOVE
	C46	HAZARDOUS	VCT	RB	FRP	FRP	FRP	FRP	DW	10'-3"	CEILING AT BOTTOM OF TRUSSES FULL HEIGHT FRP ALL WALLS
	C47	FIRE PUMP	VCT	RB	P-X	P-X	P-X	P-X	DW	10'-3"	CEILING AT BOTTOM OF TRUSSES
	C48	STORAGE	VCT	RB	P-X	P-X	P-X	P-X	DW	10'-3"	CEILING AT BOTTOM OF TRUSSES
	C49	OXYGEN	VCT	RB	P-X	P-X	P-X	P-X	DW	10'-3"	CEILING AT BOTTOM OF TRUSSES
	C50	OFFICE	QT	QB	P-X	P-X	P-X	P-X	SAT-3	9'-0"	-
	C51	-	-	-	-	-	-	-	-	-	-
	C52	SCULLERY	QT	QB	FRP	FRP	FRP	FRP	SAT-W	9'-0"	FULL HEIGHT FRP ALL WALLS
	C53	KITCHEN	QT	QB	FRP	FRP	FRP	FRP	SAT-W	9'-0"	FULL HEIGHT FRP ALL WALLS
	C54	DRY STORAGE	QT	QB	FRP	FRP	FRP	FRP	SAT-W	9'-0"	FULL HEIGHT FRP ALL WALLS

ROOM FINISH SCHEDULE											
	NO.	ROOM NAME	FLOOR	BASE	WALLS				CEILING	HEIGHT	REMARKS
					NORTH	EAST	SOUTH	WEST			
BUILDING - SOUTH WING	S01	CORRIDOR	LVT-1/2	RB-P	P-X	P-X	P-X/ RHP	P-X/ RHP	SAT-1/DW	VARIES	SEE REFLECTED CEILING PLAN FOR HEIGHTS
	S02	CORRIDOR	LVT-1/2	RB-P	P-X/ RHP	P-X/ RHP	P-X/ RHP	P-X/ RHP	SAT-1/DW	VARIES	SEE REFLECTED CEILING PLAN FOR HEIGHTS
	S03	LOUNGE	CPT-1	RB-P	P-X	-	-	P-X	SAT-1/DW	VARIES	SEE REFLECTED CEILING PLAN FOR HEIGHTS
	S04	CORRIDOR	LVT-1/2	RB-P	P-X/ RHP	P-X/ RHP	P-X/ RHP	P-X/ RHP	SAT-1/DW	VARIES	SEE REFLECTED CEILING PLAN FOR HEIGHTS
	S05	LOUNGE	CPT-1	RB-P	-	-	P-X	P-X	SAT-1/DW	VARIES	SEE REFLECTED CEILING PLAN FOR HEIGHTS
	S06	NURSE	LVT-2	RB	P-X	P-X	P-X	P-X	SAT-1/DW	VARIES	SEE REFLECTED CEILING PLAN FOR HEIGHTS
	S07	I.T. ROOM	VCT	RB	P-X	P-X	P-X	P-X	SAT-3	8'-0"	-
	S08	STORAGE	VCT	RB	P-X	P-X	P-X	P-X	SAT-3	8'-0"	-
	S09	SPA	CT-1	-	PE-X/ CTW/CTF	PE-X/ CTW	PE-X/ CTW/CTF	PE-X/ CTW/CTF	SAT-1	9'-8"	CTW TYPICAL, PROVIDE CTF AT SHOWER WALLS-SEE SPA ELEVATIONS ON DWG. A5.2
	S10	SUPPLY	VCT	RB	P-X	P-X	P-X	P-X	SAT-3	9'-8"	-
	S11	LINEN	VCT	RB	P-X	P-X	P-X	P-X	DW	10'-3"	CEILING AT BOTTOM OF TRUSSES
	S12	CORRIDOR	LVT-1/2	RB-P	P-X/ RHP	P-X	P-X/ RHP	P-X	SAT-1/DW	VARIES	SEE REFLECTED CEILING PLAN FOR HEIGHTS
	S13	-	-	-	-	-	-	-	-	-	-
	S14	SOILED	VCT	RB	FRP	FRP	FRP	FRP	DW	10'-3"	CEILING AT BOTTOM OF TRUSSES
	S15	MECHANICAL	CONC	RB	P-X	P-X	P-X	P-X	DW	10'-3"	CEILING AT BOTTOM OF TRUSSES
	S16	CHARTS	LVT-1	RB	P-X	P-X	P-X	P-X	SAT-3	8'-0"	-
	S17	OFFICE	LVT-1	RB	P-X	P-X	P-X	P-X	SAT-2	8'-0"	-
	S18	WORK	LVT-1	RB	P-X	P-X	P-X	P-X	SAT-2	8'-0"	-
	S19	RESTROOM	CT-1	CB	FE-X	FE-X	CTF	FE-X	SAT-2	8'-0"	-
	S20	MEDS	VCT	RB	P-X	P-X	P-X	P-X	SAT-3	8'-0"	-
	S21	CORRIDOR	LVT-1/2	RB-P	P-X	P-X/ RHP	P-X	P-X/ RHP	SAT-1/DW	VARIES	SEE REFLECTED CEILING PLAN FOR HEIGHTS
	S22	DINING	LVT-3	RB-P	P-X	P-X	P-X	P-X	SAT-1/DW	VARIES	SEE REFLECTED CEILING PLAN FOR HEIGHTS
	S23	SERVERY	QT	QB	FRP	FRP	FRP	FRP	SAT-W	9'-0"	FULL HEIGHT FRP ALL WALLS
BUILDING - NORTH WING	N01	CORRIDOR	LVT-1/2	RB-P	P-X/ RHP	P-X/ RHP	P-X/ RHP	P-X/ RHP	SAT-1/DW	VARIES	SEE REFLECTED CEILING PLAN FOR HEIGHTS
	N02	LOUNGE	CPT-1	RB-P	-	-	P-X	P-X	SAT-1/DW	VARIES	SEE REFLECTED CEILING PLAN FOR HEIGHTS
	N03	CORRIDOR	LVT-1/2	RB-P	P-X/ RHP	P-X	P-X/ RHP	P-X	SAT-1/DW	VARIES	SEE REFLECTED CEILING PLAN FOR HEIGHTS
	N04	LOUNGE	CPT-1	RB-P	P-X	-	-	P-X	SAT-1/DW	VARIES	SEE REFLECTED CEILING PLAN FOR HEIGHTS
	N05	-	-	-	-	-	-	-	-	-	-
	N06	NURSE	LVT-2	RB	P-X	P-X	P-X	P-X	SAT-1/DW	VARIES	SEE REFLECTED CEILING PLAN FOR HEIGHTS
	N07	I.T. ROOM	VCT	RB	P-X	P-X	P-X	P-X	SAT-3	8'-0"	-
	N08	STORAGE	VCT	RB	P-X	P-X	P-X	P-X	SAT-3	8'-0"	-
	N09	SPA	CT-1	-	PE-X/ CTW/CTF	PE-X/ CTW	PE-X/ CTW/CTF	PE-X/ CTW/CTF	SAT-1	9'-8"	CTW TYPICAL, PROVIDE CTF AT SHOWER WALLS-SEE SPA ELEVATIONS ON DWG. A5.2
	N10	SUPPLY	VCT	RB	P-X	P-X	P-X	P-X	SAT-3	9'-8"	-
	N11	LINEN	VCT	RB	P-X	P-X	P-X	P-X	DW	10'-3"	CEILING AT BOTTOM OF TRUSSES
	N12	CORRIDOR	LVT-1/2	RB-P	P-X/ RHP	P-X	P-X/ RHP	P-X	SAT-1/DW	VARIES	SEE REFLECTED CEILING PLAN FOR HEIGHTS
	N13	-	-	-	-	-	-	-	-	-	-
	N14	SOILED	VCT	RB	FRP	FRP	FRP	FRP	DW	10'-3"	CEILING AT BOTTOM OF TRUSSES
	N15	MECHANICAL	CONC	RB	P-X	P-X	P-X	P-X	DW	10'-3"	CEILING AT BOTTOM OF TRUSSES
	N16	CHARTS	LVT-1	RB	P-X	P-X	P-X	P-X	SAT-3	8'-0"	-
	N17	OFFICE	LVT-1	RB	P-X	P-X	P-X	P-X	SAT-2	8'-0"	-
	N18	WORK	LVT-1	RB	P-X	P-X	P-X	P-X	SAT-2	8'-0"	-
	N19	RESTROOM	CT-1	CB	CTF	FE-X	FE-X	FE-X	SAT-2	8'-0"	-
	N20	MEDS	VCT	RB	P-X	P-X	P-X	P-X	SAT-3	8'-0"	-
	N21	CORRIDOR	LVT-1/2	RB-P	P-X	P-X	P-X	P-X/ RHP	SAT-1/DW	VARIES	SEE REFLECTED CEILING PLAN FOR HEIGHTS
	N22	DINING	LVT-3	RB-P	P-X	P-X	P-X	P-X	SAT-1/DW	VARIES	SEE REFLECTED CEILING PLAN FOR HEIGHTS
	N23	SERVERY	QT	QB	FRP	FRP	FRP	FRP	SAT-W	9'-0"	FULL HEIGHT FRP ALL WALLS
RESIDENT ROOMS	SOUTH WING (1XX)	RESIDENT BEDROOM	LVT-2	RB	P-X	P-X	P-X	P-X	DWDW-T	VARIES	SEE REFLECTED CEILING PLAN FOR HEIGHTS
		RESIDENT BATHROOM	CT-1	TB	FE-X	FE-X	FE-X	FE-X	DW	7'-8"	-
	NORTH WING (2XX)	RESIDENT BEDROOM	LVT-2	RB	P-X	P-X	P-X	P-X	DWDW-T	VARIES	SEE REFLECTED CEILING PLAN FOR HEIGHTS
		RESIDENT BATHROOM	CT-1	TB	FE-X	FE-X	FE-X	FE-X	DW	7'-8"	-