



TYPICAL DOORS
INPRO PALLADIUM. COMMON SPACE/UNIT DOORS TO
HAVE APPLIED TRIM FOR PANEL APPEARANCE.

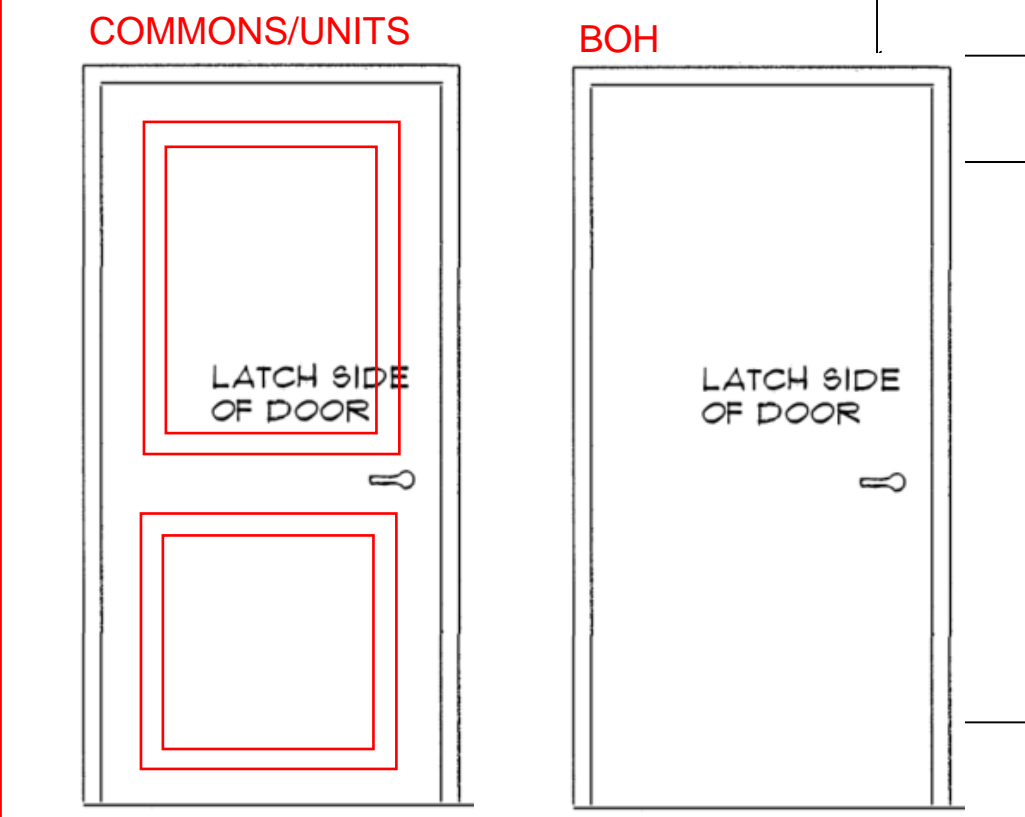

FULL HEIGHT
MILLWORK. LOWER
CABINETS W/
ADJUSTABLE
SHELVING ABOVE.

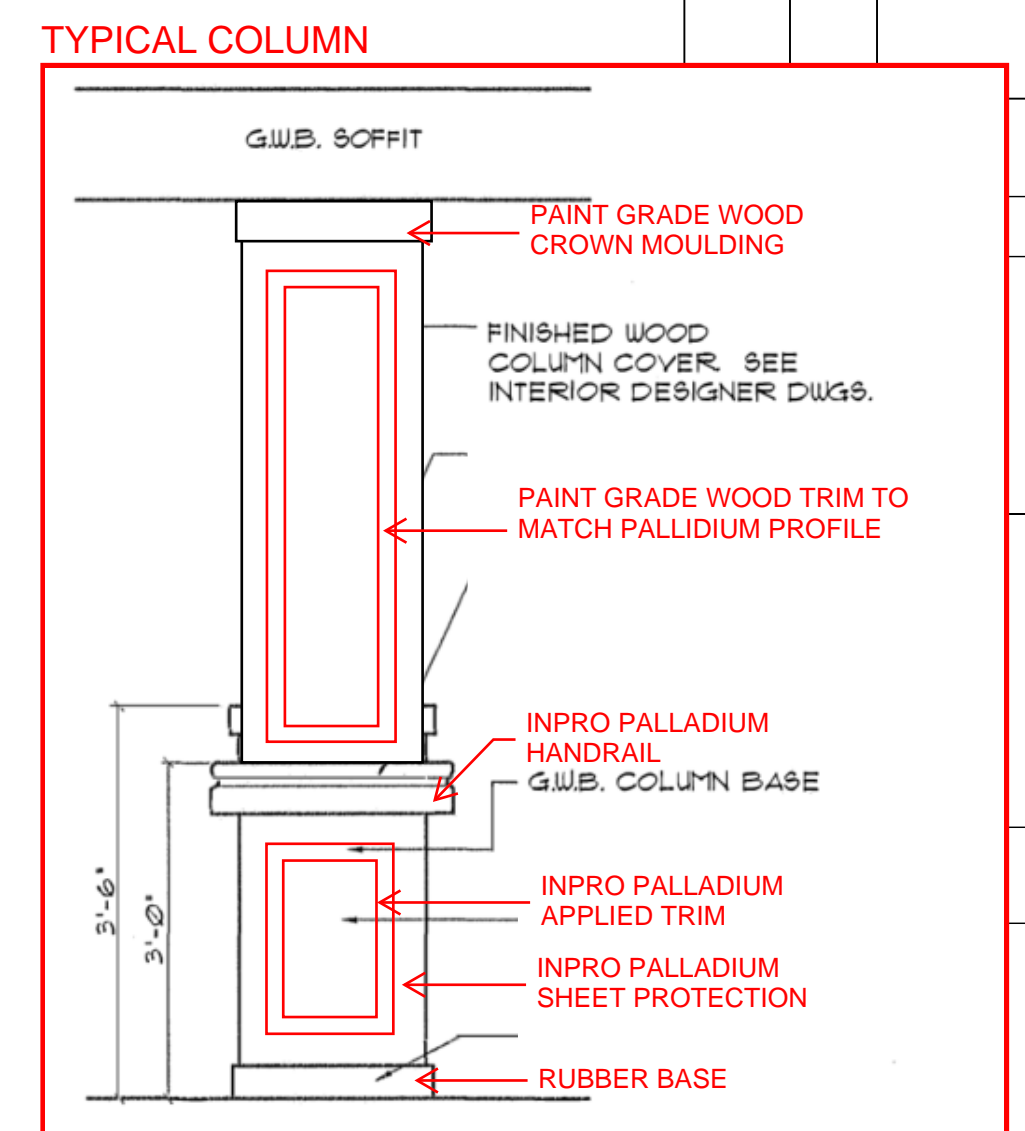


TYPICAL CORRIDORS INSPIRATION: INRPO
PALLADIUM WALL PROTECTION. REFERENCE
CORRIDORS IN NARRATIVE.



LEGEND

1-HR FIRE / SMOKE BARRIER (1-HR F/S W)
1-HR FIRE BARRIER WALL (1-HR FB W) EQUIVED BY TABLE 509 NCBC
1-HOUR RATED FIREWALL / (2-HR F.W.) SMOKE BARRIER
SMOKE RESISTANT INCIDENTAL WALL (SR W)

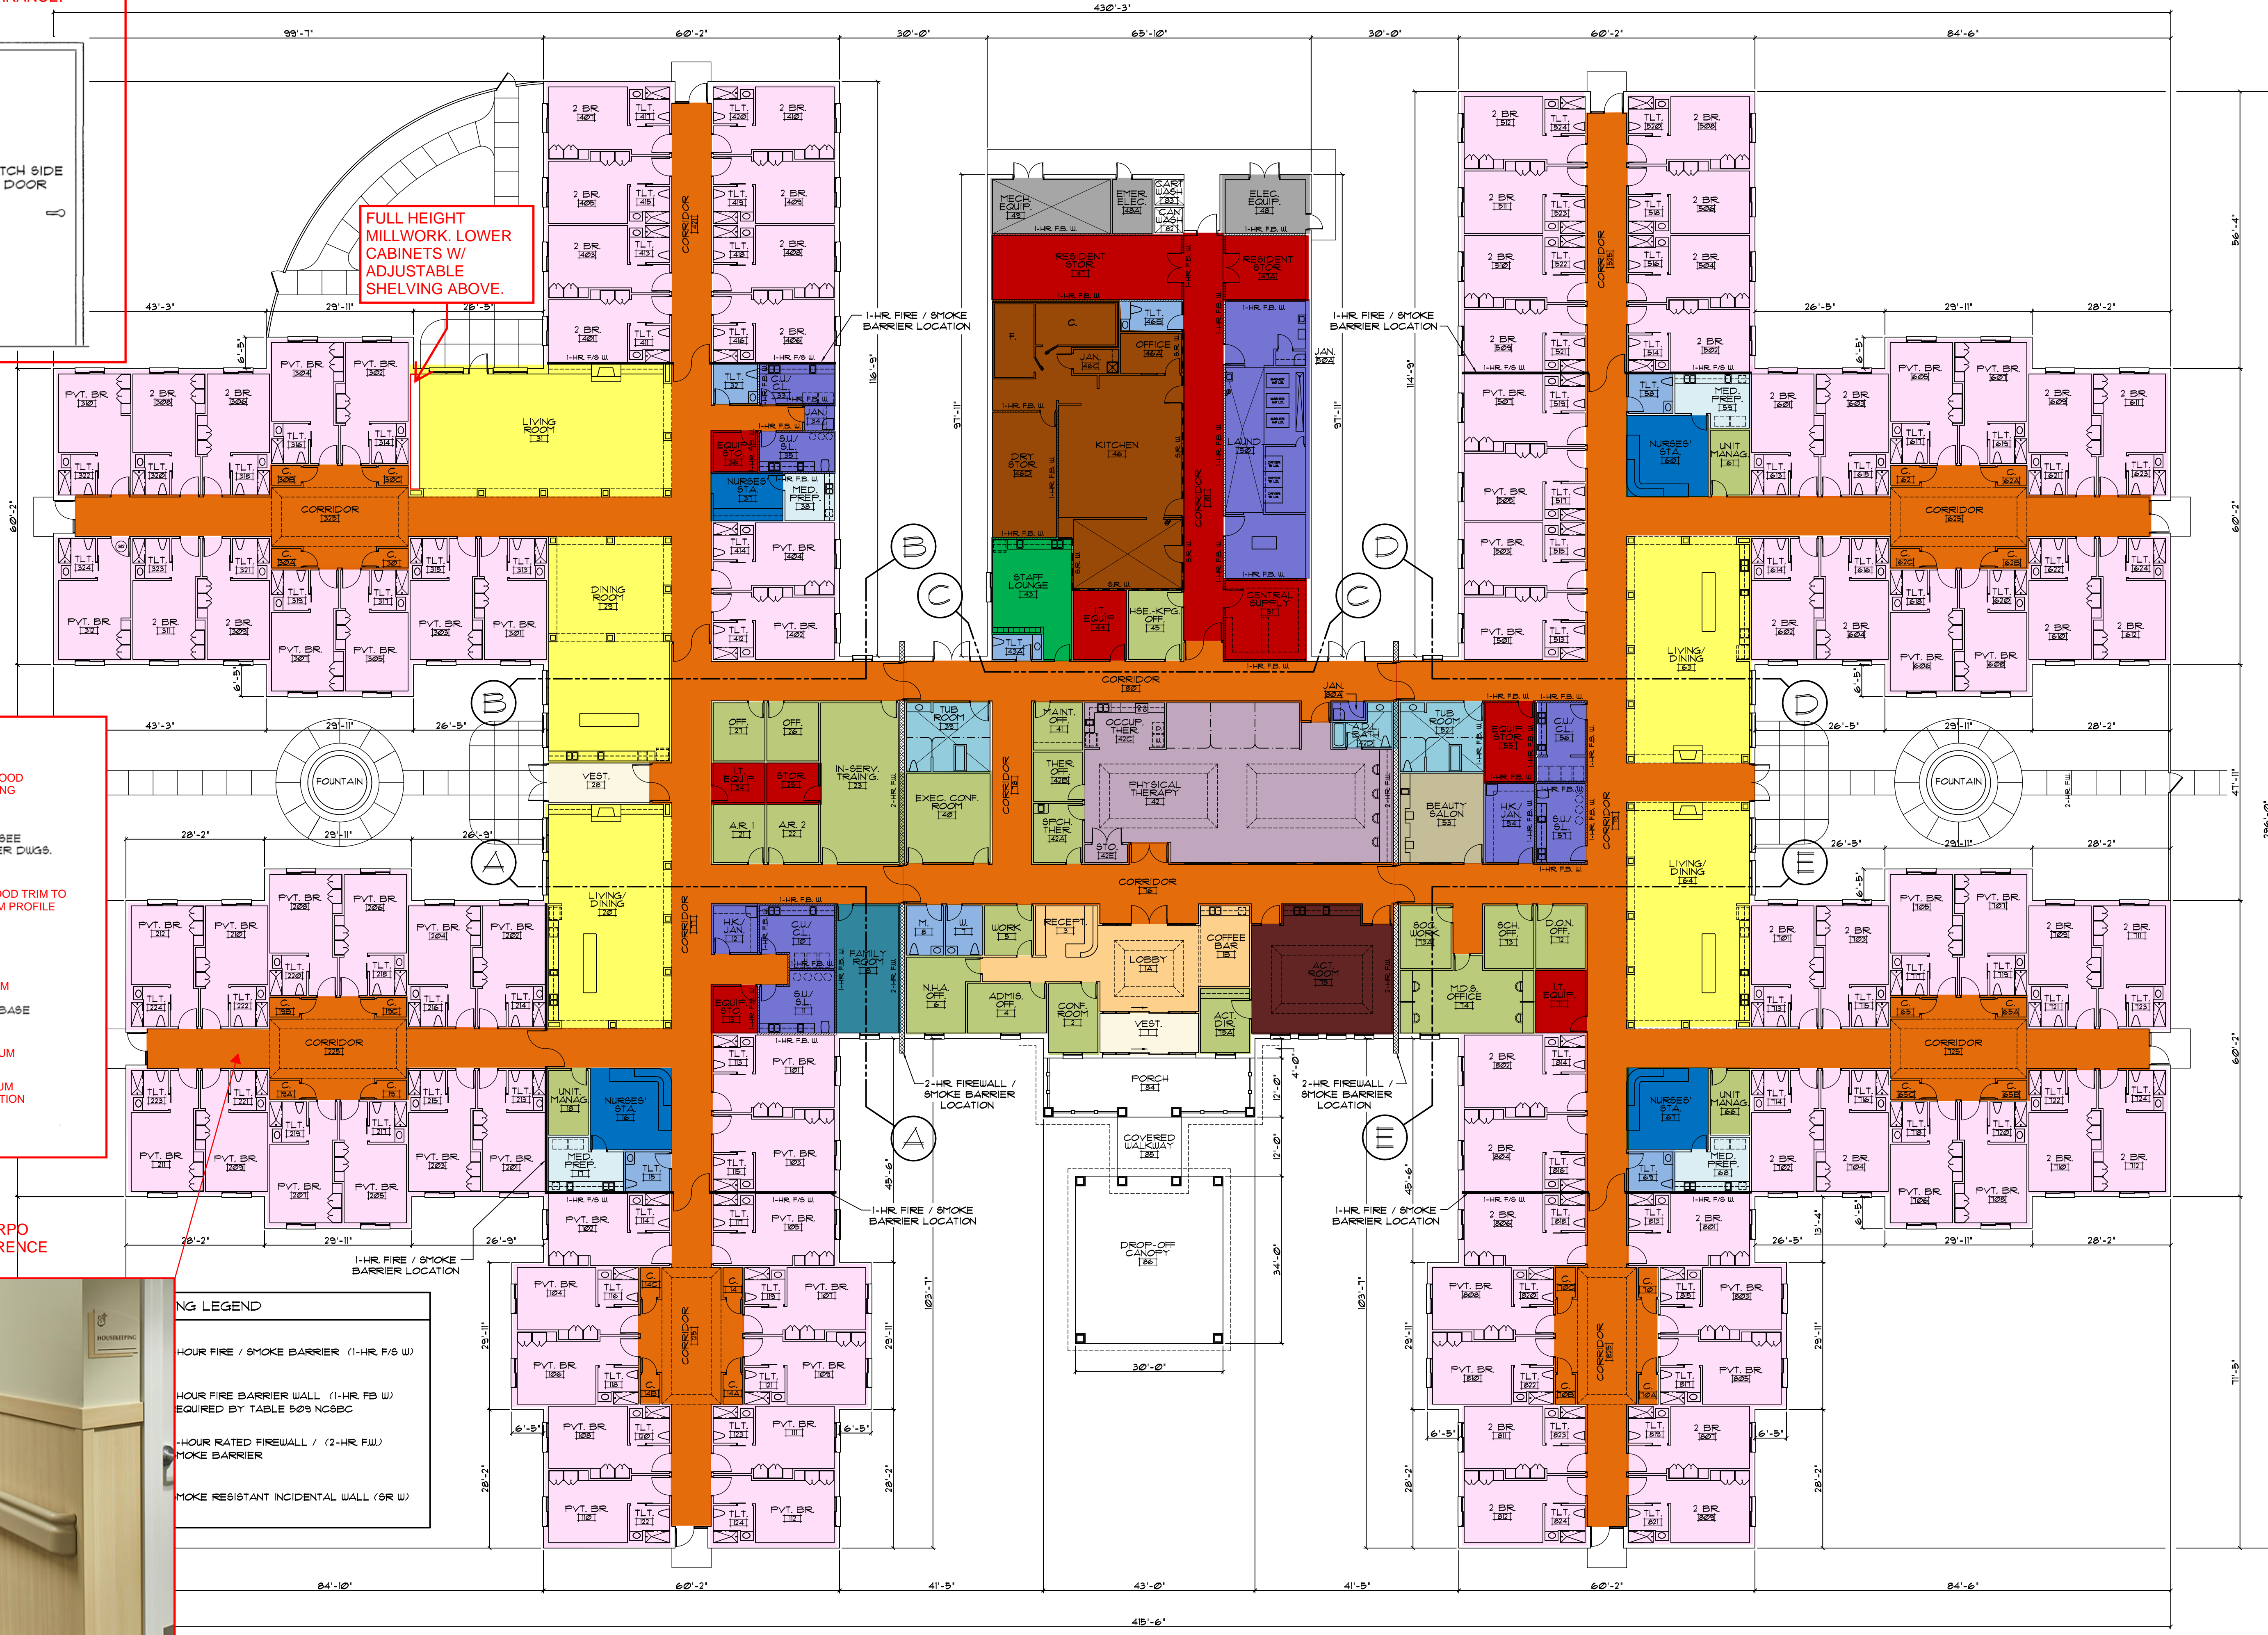

101 FLOOR PLAN COMPOSITE PLAN
SCALE: 1/16" = 1'-0"

LIBERTY COMMONS
OF BRIAR CHAPEL
Chatham County, North Carolina

David R. Polston - Architect
3806 Park Ave. Suite C, Wilmington, NC 28403
Architecture Planning Design

138 BED
FACILITY

A
1