



PLUMBING SCHEDULE


DRAWING CODE	FIXTURE	DESCRIPTION	MANUFACTURER	MODEL	NOTES	PIPE SIZE				
						CW	HW	WASTE	VENT	
WC1	TANK TYPE WATER CLOSET, FLOOR MTD, ADA	BOWL SEAT	17" HIGH BOWL, ELONGATED, V.C., 1.6 GPF, WHITE FINISH OFLC w/ SELF-SUSTAINING S.S. CHECK HINGE	AMERICAN STANDARD OLSONITE	215AA.004 95C	5,8	1/2"	-	3"	2"
LAV1	COUNTERTOP LAVATORY, ADA	BOWL FAUCET	INTEGRAL WITH COUNTERTOP, FURN. BY G.C. 4" CENTERSET, TWO HANDLE, 1.20GPM@60PSI, THREE HOLE MOUNT, 1/4 TURN HANDLE STOPS V.P.	DELTA -	2538-TP-DST	2,4,5	1/2"	1/2"	2"	2"
SH1	JOB-BUILT SHOWER, ADA	DRAIN MIXING VALVE ENCLOSURE	POP-UP LEAD FREE THERMOSTATIC MIXING VALVE - SETPOINT = 105°F INSTALL ON HOT WATER SUPPLY, ASSE 1070 JOB-BUILT BY G.C. w/ GRAB BARS per ADA	DELTA CASH-ACME -	HG-135					
SK1	1-COMPARTMENT COUNTERTOP SINK, ADA	VALVE DRAIN	PRESS. BAL., ARM/, 2.0 GPM HEAD, 105°F MAX. 6" DIA. NKL. BRZ.	SYMMONS JR SMITH	S-96-1 2000	12	1/2"	1/2"	2"	2"
SK2	2-COMPARTMENT COUNTERTOP SINK, ADA	BOWL FAUCET DRAIN	15x15x6 18 GA S.S. GOOSENECK,WRISTBLADE HANDLE, V.P. LAMINAR FLOW AERATOR (2) CRUMBCUP STRAINER	ELKAY DELTA ELKAY	BCR153 B28910LF LK35	2,3,4,5	1/2"	1/2"	2"	2"
BSK1	BEAUTY SINK	MIXING VALVE BOWL FAUCET DRAIN MIXING VALVE	LEAD FREE THERMOSTATIC MIXING VALVE - SETPOINT = 105°F INSTALL ON HOT WATER SUPPLY, ASSE 1070 33x21x5 5, 18 GA S.S. GOOSENECK,WRISTBLADE HANDLE, V.P. LAMINAR FLOW AERATOR (2) CRUMBCUP STRAINER	CASH-ACME DELTA ELKAY CASH-ACME	HG-135 LRAD3321 26T3925 LK35	2,3,4,5	1/2"	1/2"	2"	2"
BT1	TUB	BOWL FAUCET DRAIN MIXING VALVE	19x19x8.75 CAST IRON FAUCET, SPRAY, STRAINER, VACUUM BREAKER STRAINER LEAD FREE THERMOSTATIC MIXING VALVE - SETPOINT = 105°F INSTALL ON HOT WATER SUPPLY, ASSE 1070	BELVEDERE BELVEDERE BELVEDERE CASH-ACME	3800 INCLUDED INCLUDED HG-135	2,3,5,10	1/2"	1/2"	2"	2"
WPT1	WHIRLPOOL TUB	TUB	66x32 E.C.I. INTEGRAL APRON, WHITE FINISH	AMERICAN STANDARD	2696					
PED 1	PEDICURE CHAIR	VALVE DRAIN	PRESS. BAL.w/ DIVERTER., ARM/, 2.0 GPM HEAD, HAND SPRAY w/ VACUUM BREAKER, 24" SLD. BAR, 105°F, MAX. NKL. BRZ.	SYMMONS	S-96-600	10	1/2"	1/2"	2"	2"
CS1	CLINICAL SINK W/ BEDPAN WASHER	FIXT BOWL FAUCET FAUCET FLUSH VALVE BASE	BY OTHERS. BY OTHERS 18" HIGH BOWL,V.C., BEDPAN CLEANER EXPOSED YOKE WALL-MOUNT UTILITY FAUCET CHROME PLATED BRASS	ARJO BELVEDERE AMERICAN STANDARD AMERICAN STANDARD	1583.470 9504.010 7880.024 8345.119					
MS1	MOP SINK	ACCESSORIES	TERRAZZO BASE	SLOAN	117 HYVO					
LS1	WALL MOUNT LAUNDRY SINK	BASIN FAUCET	28x28x12 MOLDED STONE w/ GRID STRAINER WALL MOUNT, V.P.	FIAT FIAT	TSBCR-1000 830-AA 832-AA, 889-CC	9	1/2"	1/2"	2'	2"
SS1	SERVICE SINK	ACCESSORIES	HOSE/BRACKET, MOP HANGER	FIAT	L-1					
EW1	ELECTRIC WATER HEATER, 6 GAL	SINK FAUCET	FIBERGLASS WALL MOUNT DECK MOUNT, LEVER HANDLES, V.B.	DELTA	2121	1,2,5,9,14	1/2"	1/2"	2"	2"
SS1	SERVICE SINK	SINK FAUCET	24X20 ENAMELED CAST IRON, WALL HANGER, RIM GUARD, 8"CENTER DRILL BRASS CONSTRUCTION, ROUGH CHROME FINISH, INTEGRAL VACUUM BREAKER, 3/4"TTHREADED SPOUT, SERVICE STOPS, WALL MOUNT, VANDAL RESISTANT, LEVER HANDLES	AMERICAN STANDARD MOEN	7695.008 8230	9	1/2"	1/2"	3"	2"
EW1	ELECTRIC WATER HEATER, 6 GAL	ACCESSORIES	CAST IRON P-TRAP STANDARD TO WALL AND STRAINER FOR 3" IRON PIPE	AMERICAN STANDARD	7798.03					
EW1	ELECTRIC WATER HEATER, 6 GAL	FIXT HANGER	SPLIT LEVEL, S.S. TOP, BOTTLE FILLING STATION, 8 GPH @ 50/60/90, 120V/1PH WALL MOUNTED	ELKAY	LMABFTL8WS	1,5	1/2"	-	2"	2"
EW1	ELECTRIC WATER HEATER, 6 GAL	FIXT EXP TANK	GLASS-LINED TANK, 1500W, 120V/1PH 2 GAL DIAPHRAGM	A.O. SMITH	DEL-6 PMC-2					
EW1	ELECTRIC WATER HEATER, 6 GAL	FIXT EXP TANK	STAINLESS STEEL BOWL EMERGENCY THERMOSTATIC MIXING VALVE	BRADLEY BRADLEY	S19-220T S19-2000					
EW1	ELECTRIC WATER HEATER, 6 GAL	FIXT EXP TANK	SPOUT MOUNTED, PULL KNOB DIVERTER VALVE, FLOAT OFF DUST CAPS ON OUTLET HEADS C.I. BODY, ADJUSTABLE, SCORIGATED, NICKEL BRONZE TOP	GUARDIAN JR SMITH	G1101 4020	13	1/2"	1/2"	-	-
EW1	ELECTRIC WATER HEATER, 6 GAL	FIXT EXP TANK	ROUND S/S ACCESS COVER & SCREW, RECESS BRONZE THRD. PLUG C.I. BODY, MEMBRANE CLAMP, 6" DIA. NICKEL BRONZE TOP	JR SMITH JR SMITH	4710 2000	6	-	-	MATCH	-
EW1	ELECTRIC WATER HEATER, 6 GAL	FIXT EXP TANK	C.I. BODY, MEMBRANE CLAMP, 6" DIA. NICKEL BRONZE TOP C.I. BODY, MEMBRANE CLAMP, 9" DIA. NICKEL BRONZE TOP	JR SMITH JR SMITH	2000 2005	-	-	-	MATCH	-
EW1	ELECTRIC WATER HEATER, 6 GAL	FIXT EXP TANK	C.I. BODY, MEMBRANE CLAMP, 9" DIA. NICKEL BRONZE TOP C.I. BODY, MEMBRANE CLAMP, 9" DIA. NICKEL BRONZE TOP	JR SMITH JR SMITH	2000 2005	-	-	-	MATCH	-
EW1	ELECTRIC WATER HEATER, 6 GAL	FIXT EXP TANK	C.I. BODY, MEMBRANE CLAMP, 9" DIA. NICKEL BRONZE TOP C.I. BODY, MEMBRANE CLAMP, 9" DIA.							

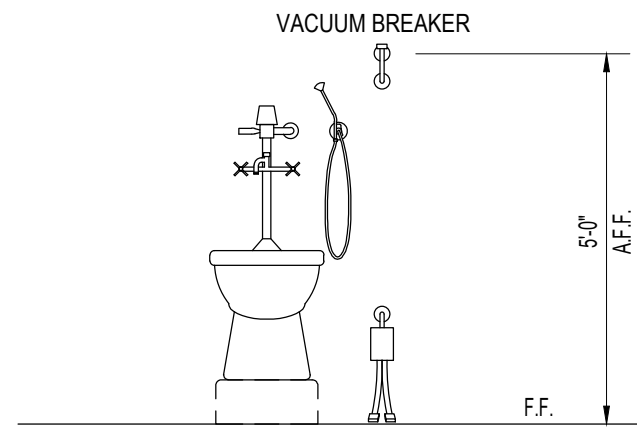


1 CLINICAL SINK DETAIL
NOT TO SCALE

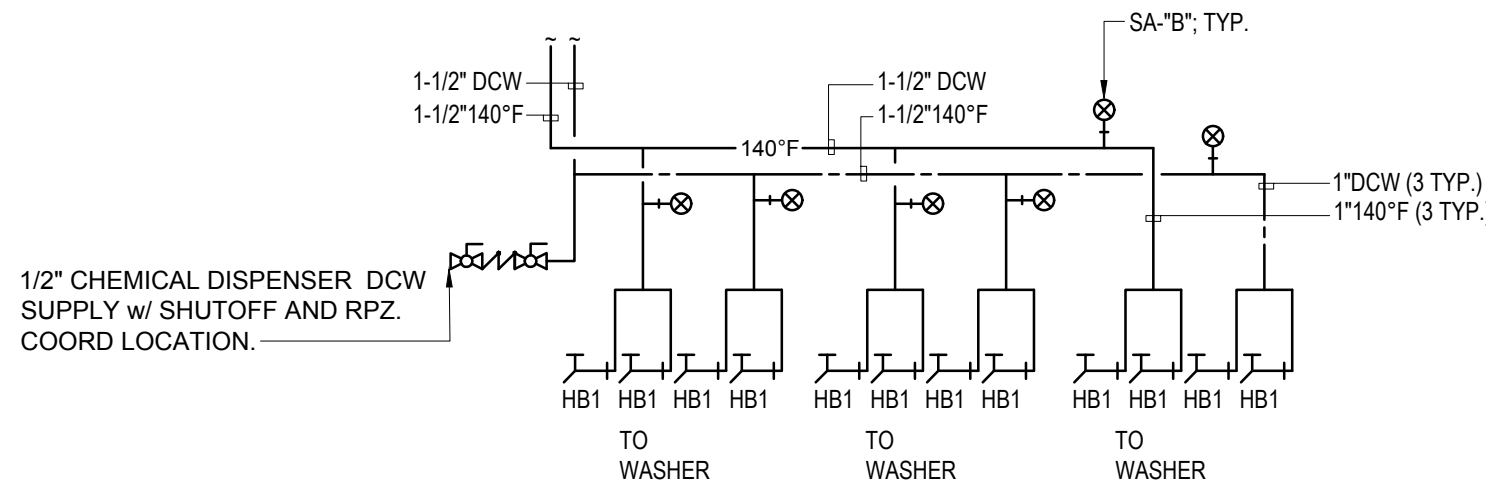


2 COMMERCIAL WASHER DETAIL
NOT TO SCALE

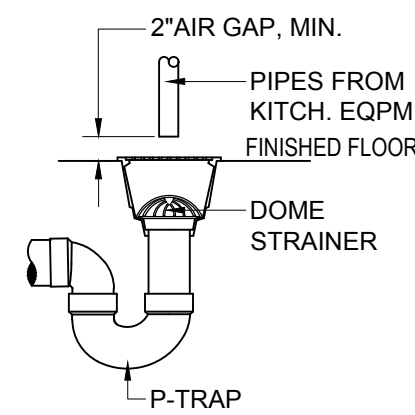


3 FLOOR SINK DETAIL
NOT TO SCALE

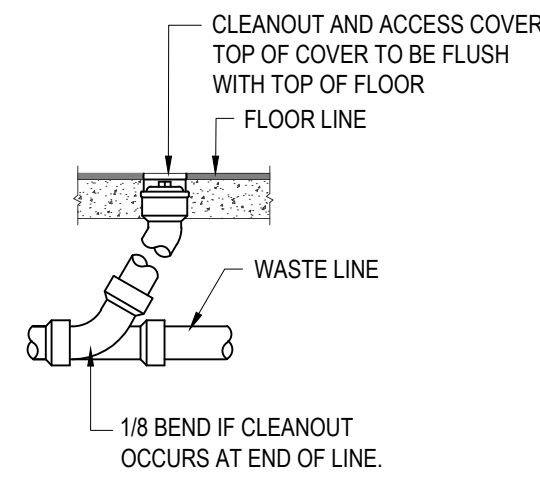


FLOOR CLEANOUT (FCO)

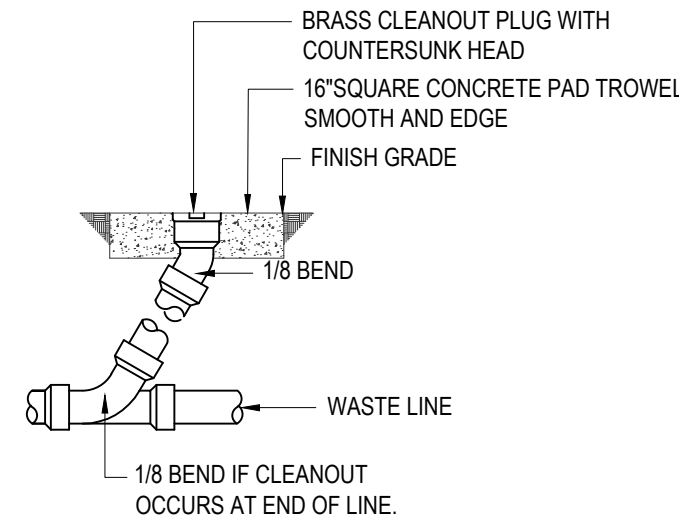

GRADE CLEANOUT (GCO)

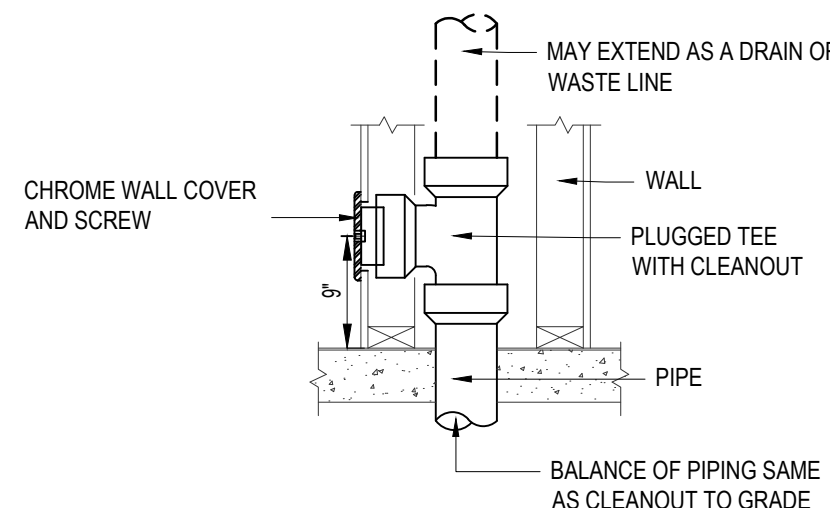


WALL CLEANOUT (WCO)

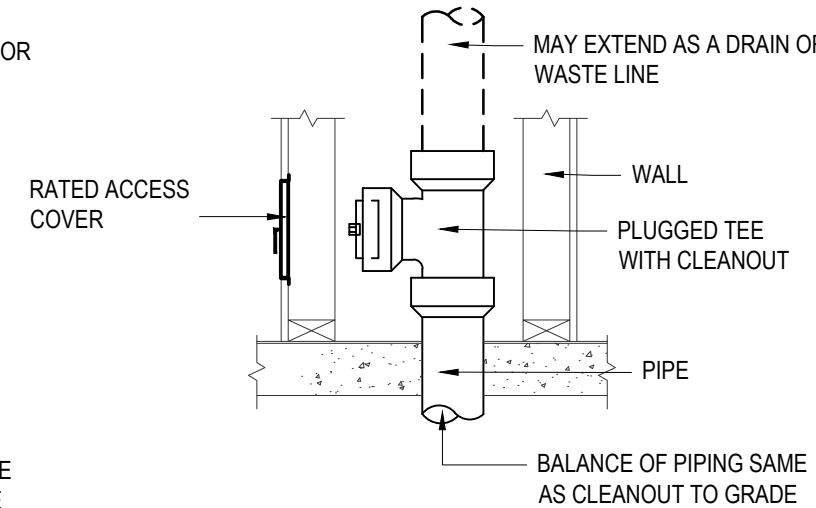


WALL CLEANOUT (WCO) RATED WALL


4 CLEANOUT DETAILS
NOT TO SCALE

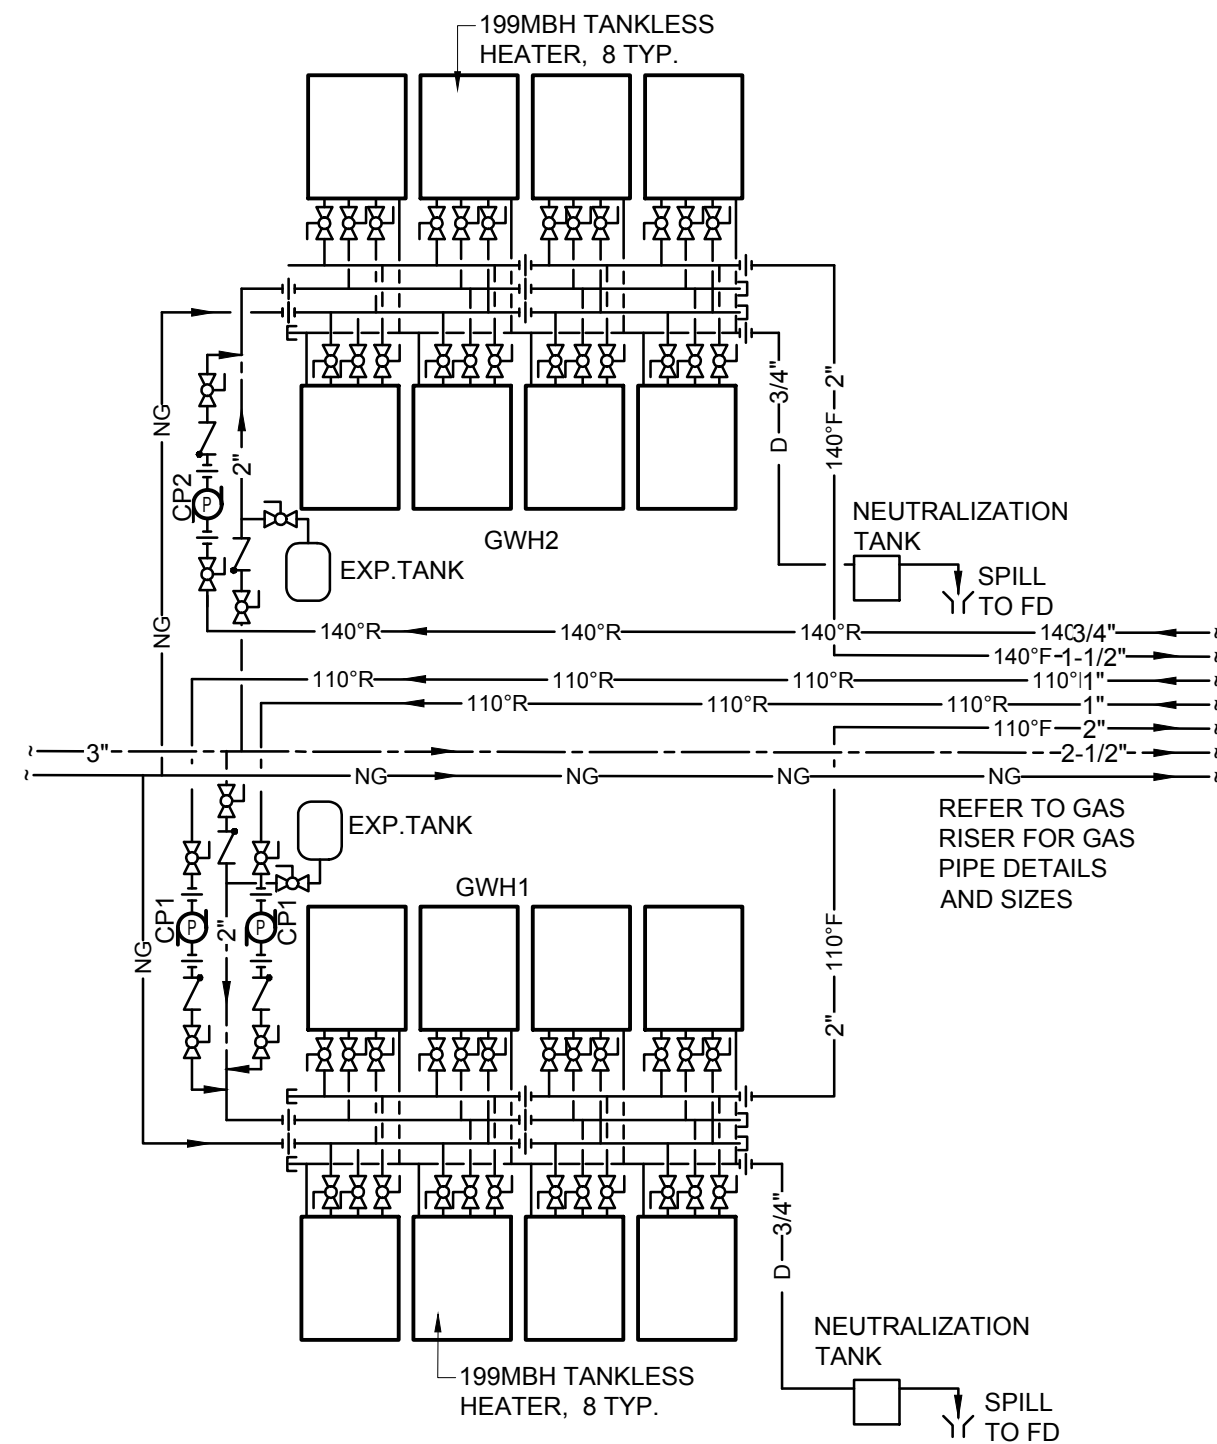


5 GAS WATER HEATER DETAIL
NOT TO SCALE

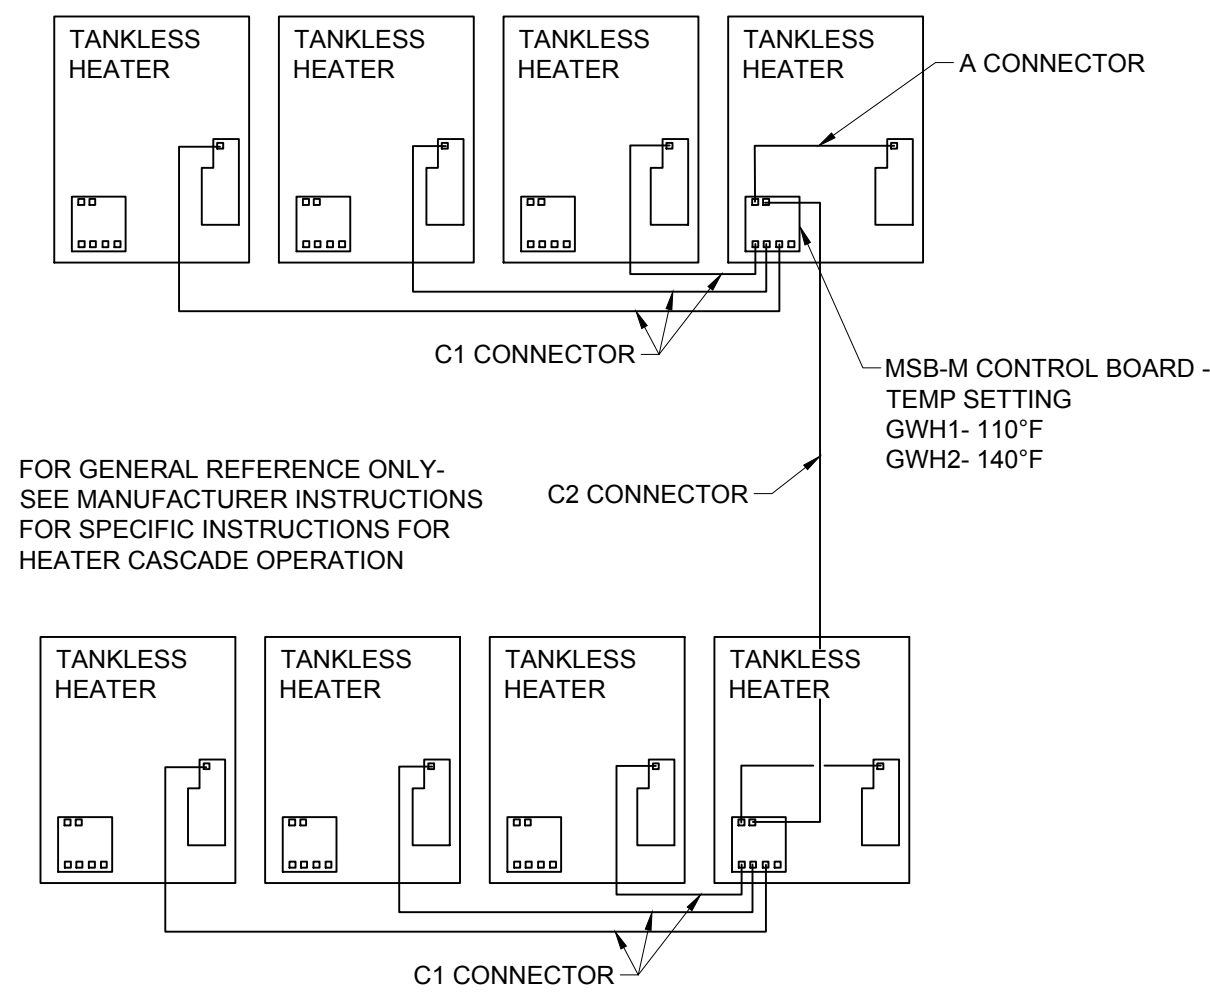


6 GAS WATER HEATER CONTROL DETAIL
NOT TO SCALE

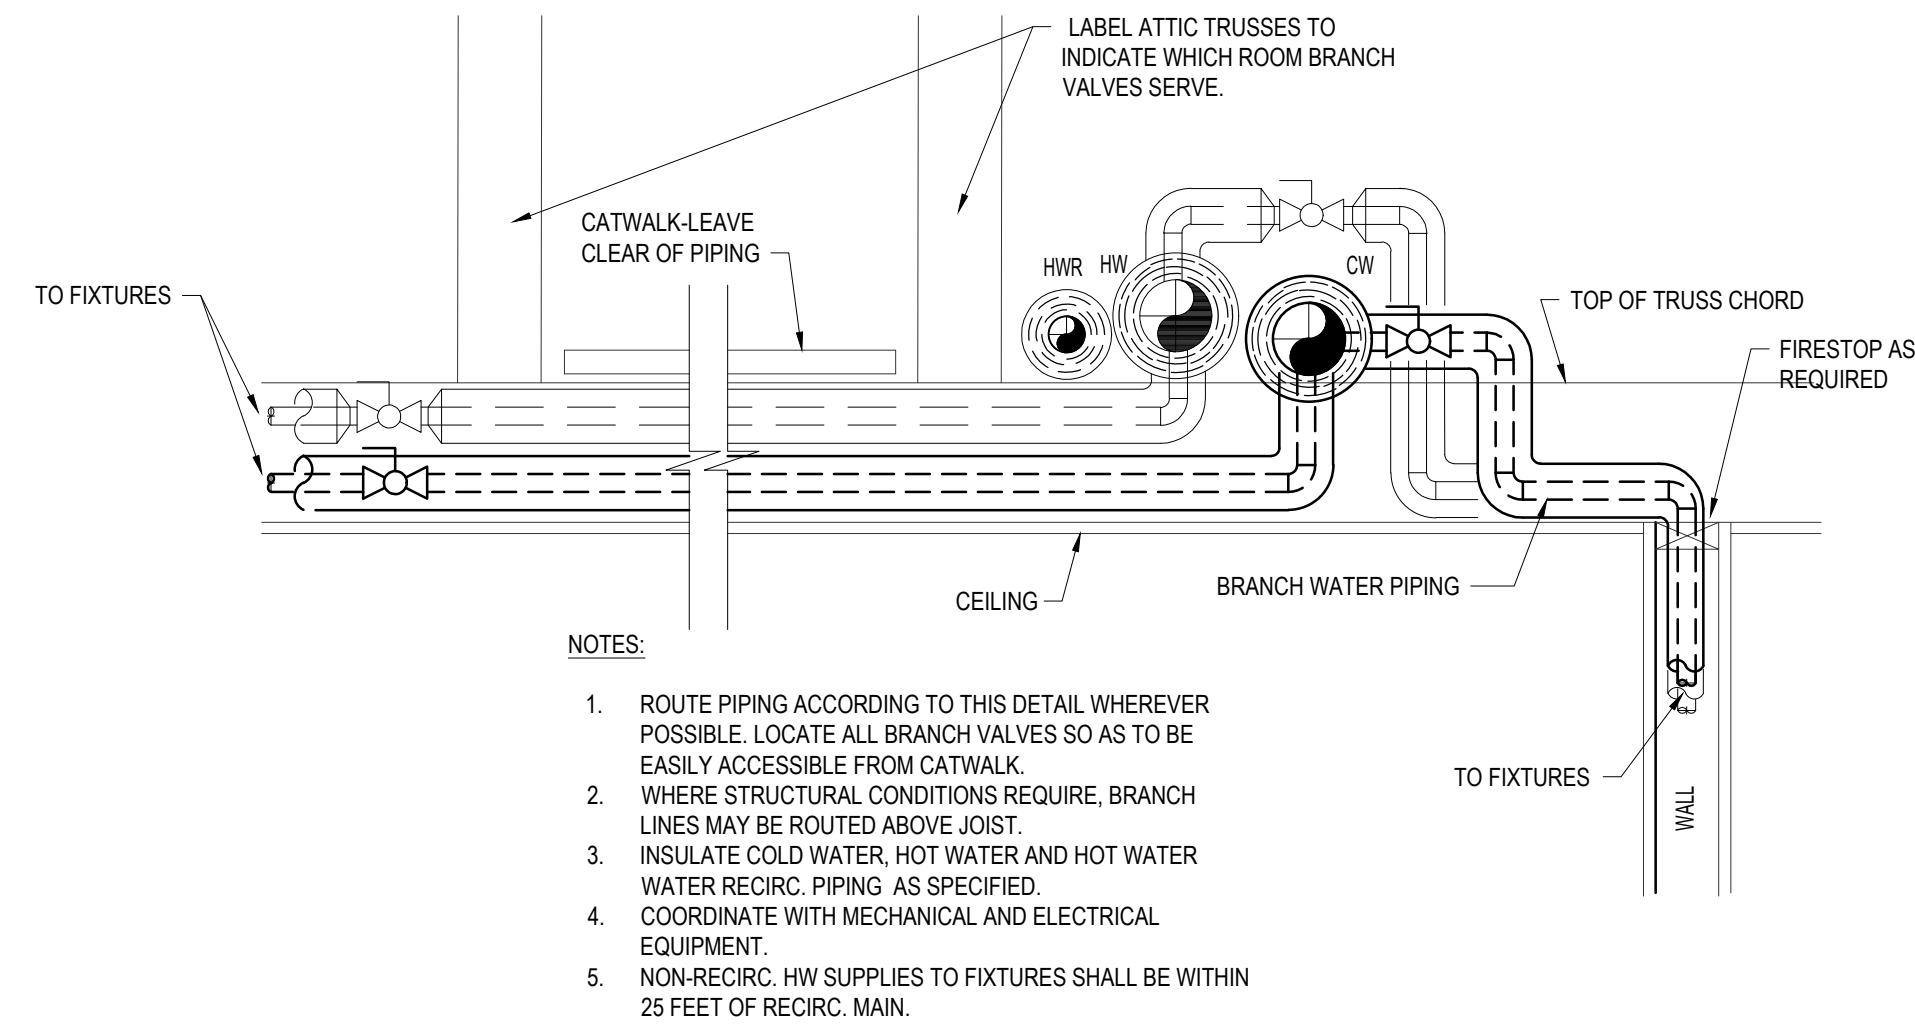


8 ATTIC WATER PINING DETAIL
NOT TO SCALE

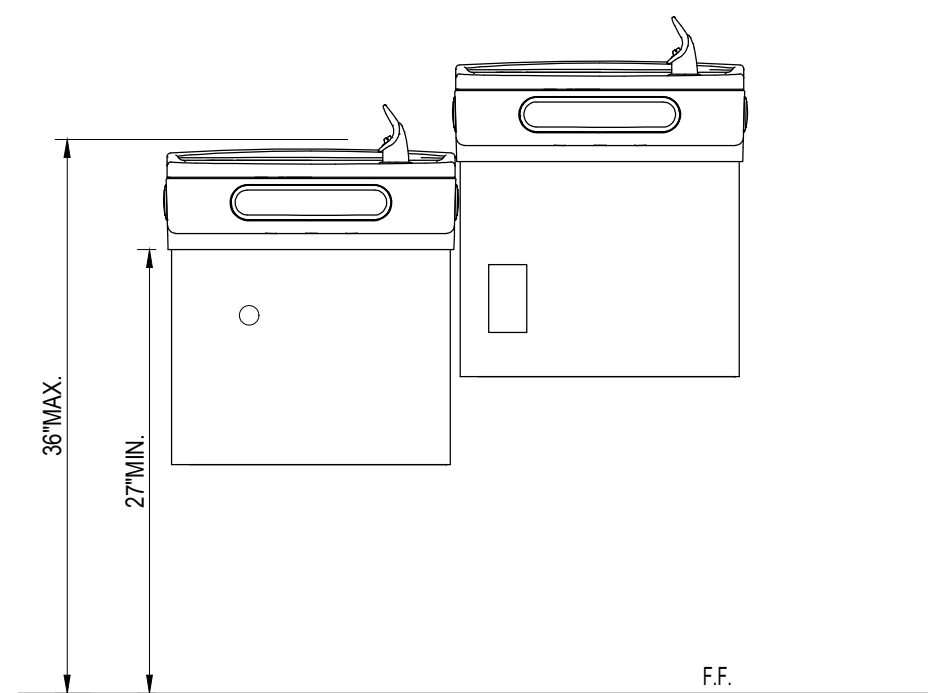


10 BI-LEVEL WATER COOLER DETAIL
NOT TO SCALE

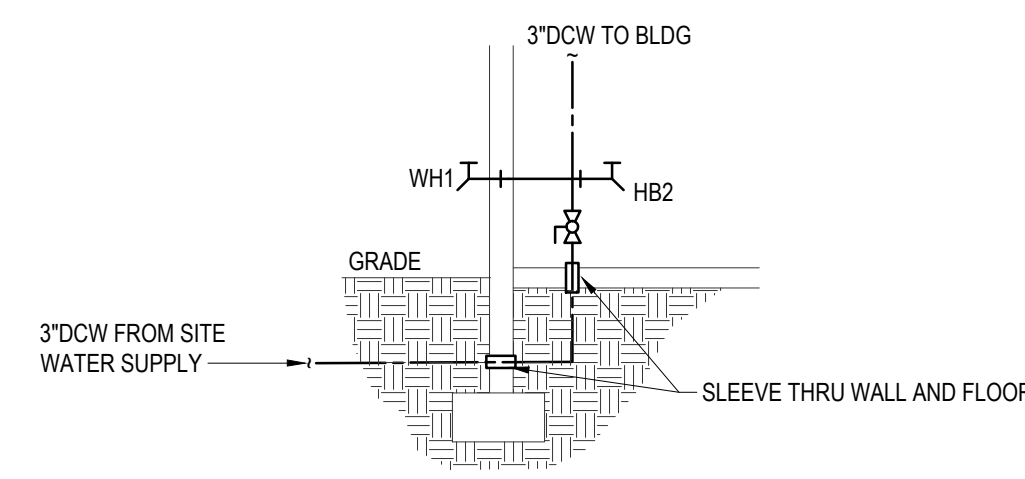

7 WATER SERVICE ENTRANCE DETAIL
NOT TO SCALE

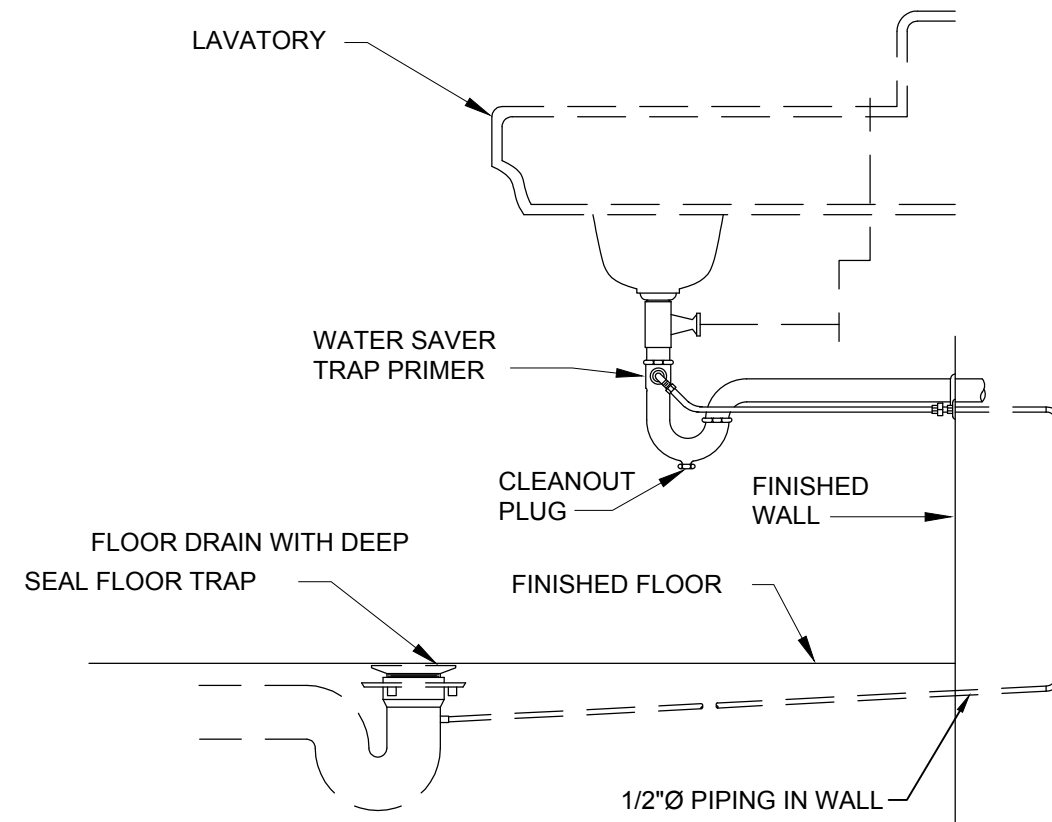


12 TAILPIECE TRAP PRIMER DETAIL
NOT TO SCALE

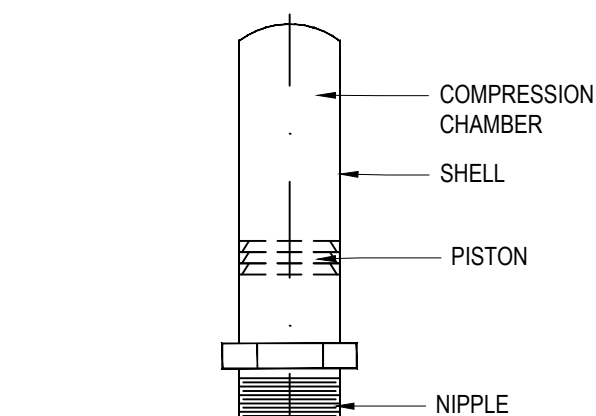


JOSAM NO.	P.D.I. SYMBOL	FIXTURE UNIT RATING	PIPE SIZE
7501-S	A	1-11	1/2
7502-S	B	12-32	3/4
7503-S	C	33-60	1
7504-S	D	61-113	1 1/4
7505-S	E	114-154	1 1/2
7506-S	F	155-330	2

10 HAMMER ARRESTOR SCHEDULE AND DETAIL
NOT TO SCALE

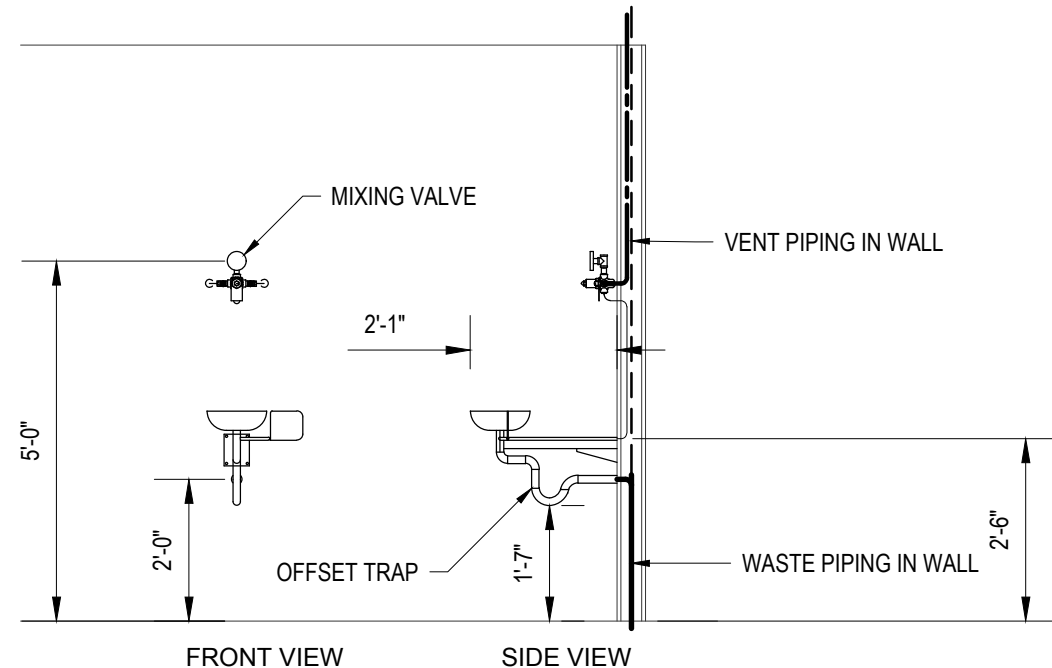


11 WALL MOUNTED EYEWASH DETAIL
NOT TO SCALE




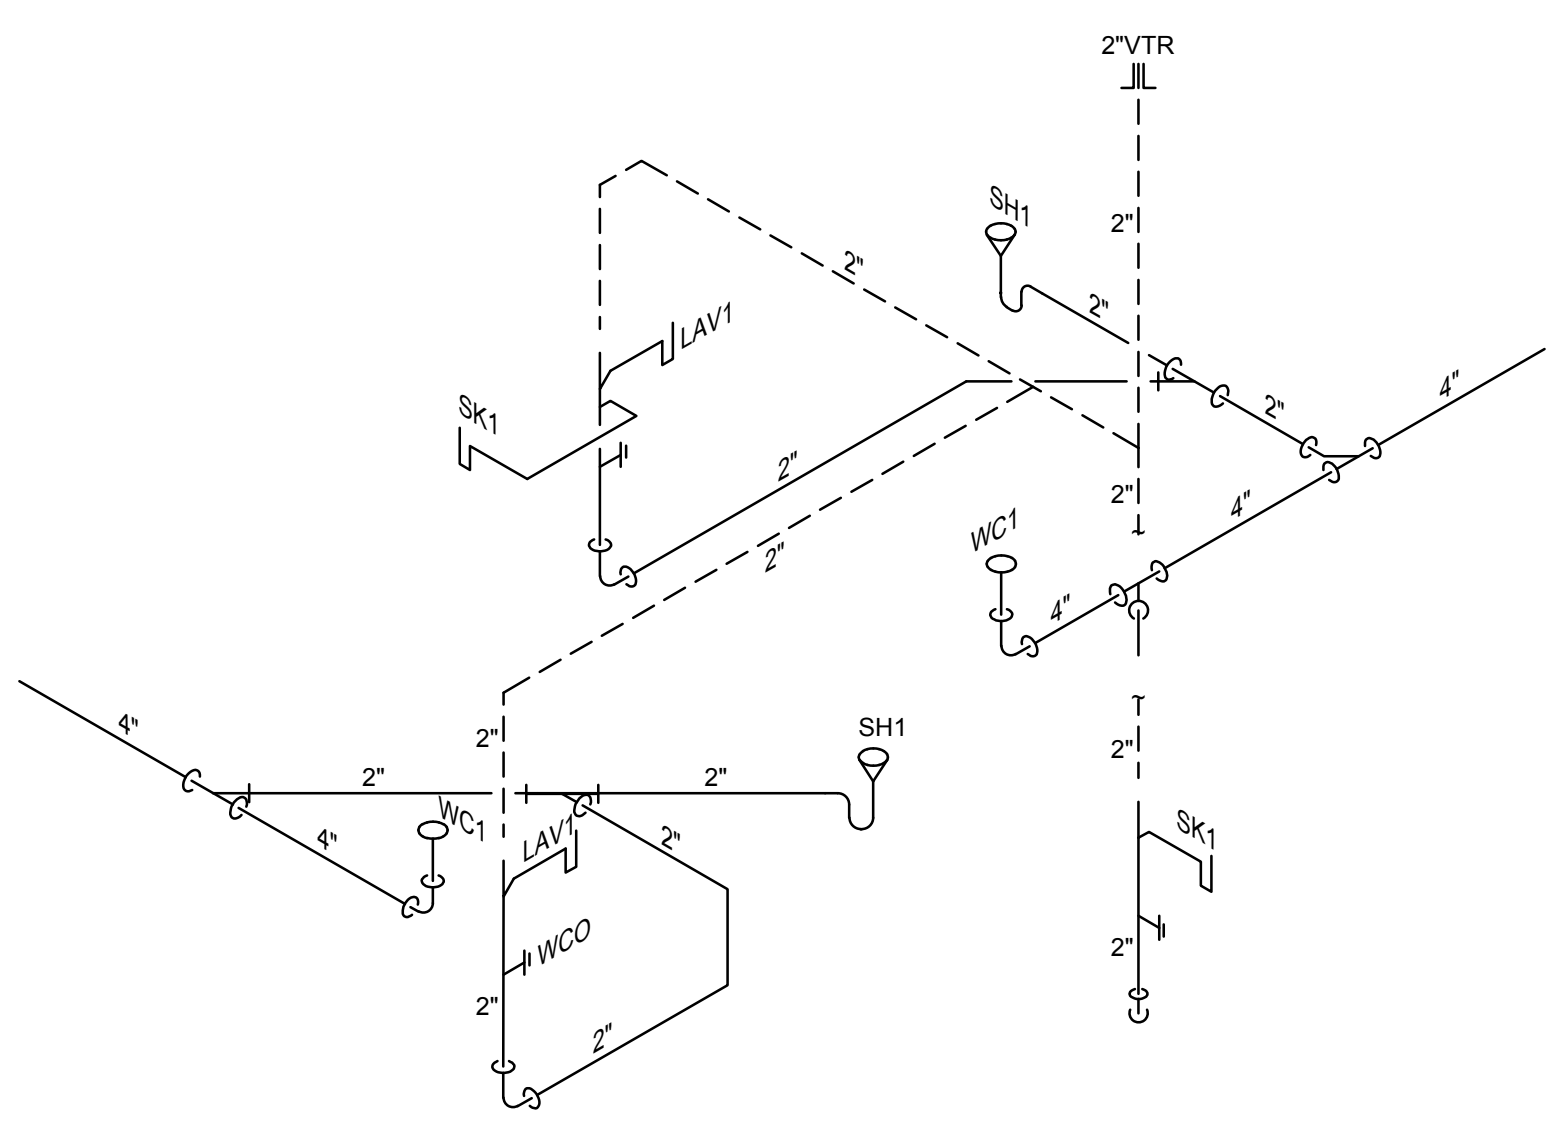


1 WASTE-VENT RISER DIAGRAM
TYPICAL PRIVATE BEDROOM (SUITE)
NOT TO SCALE

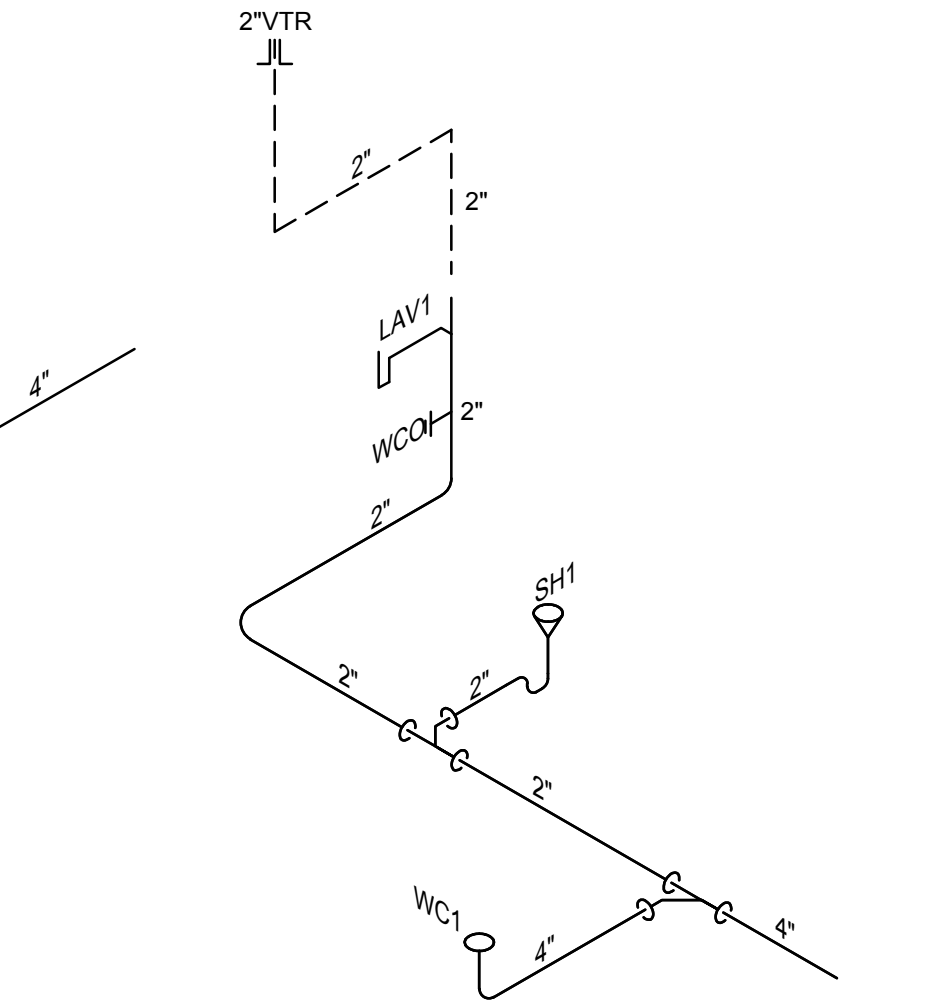

2 WASTE-VENT RISER DIAGRAM
TYPICAL PRIVATE BEDROOM
NOT TO SCALE

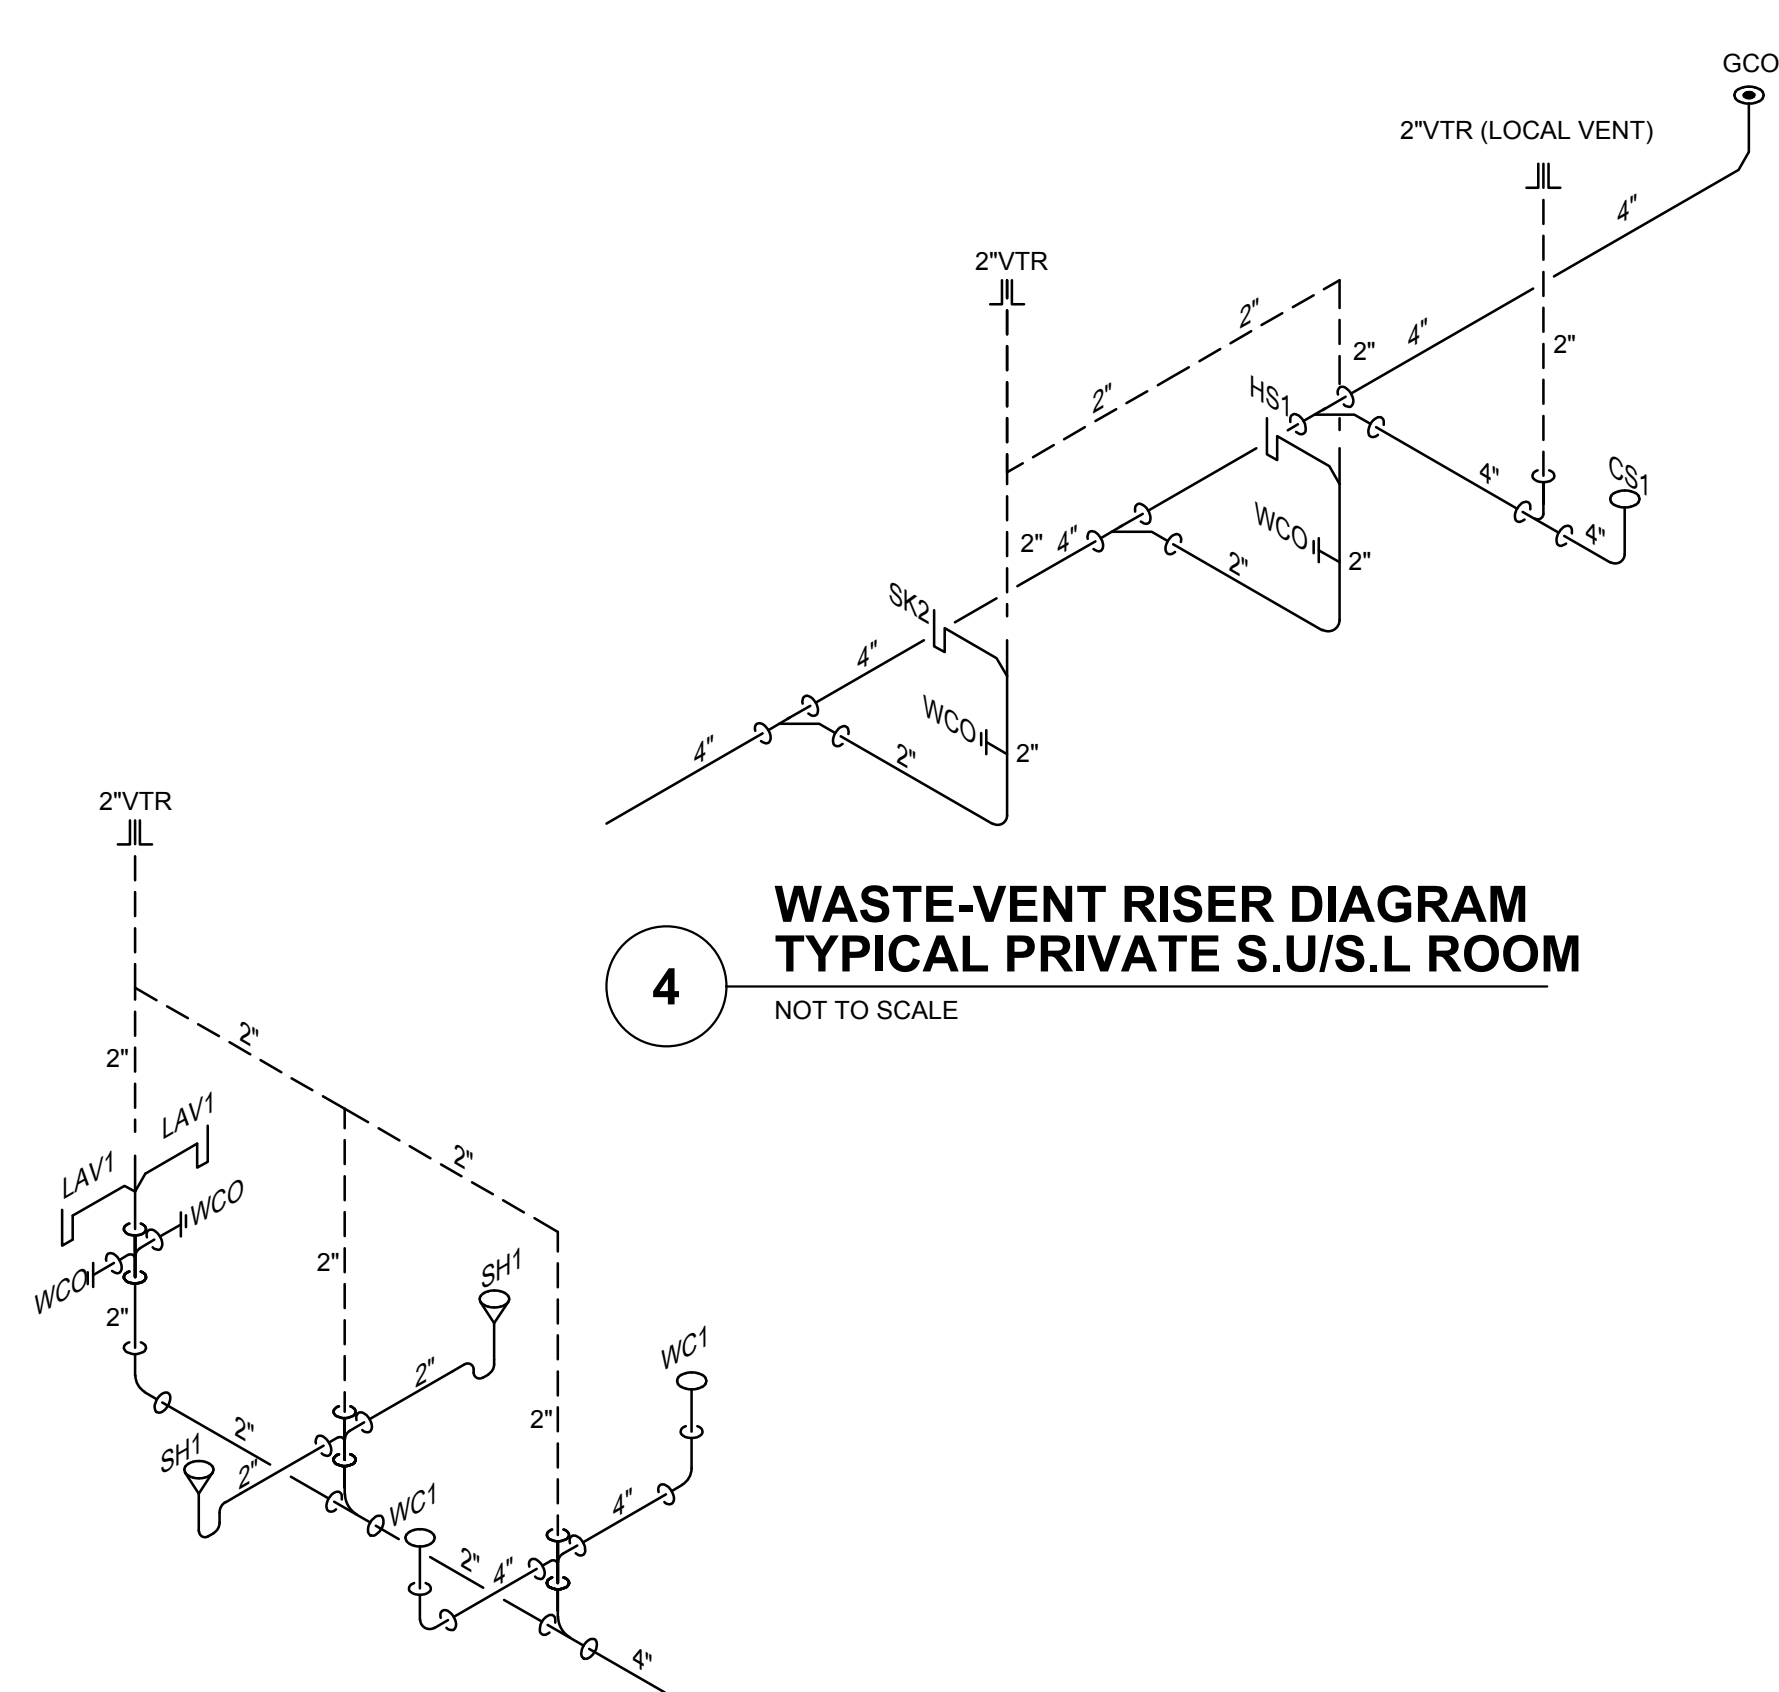


4 WASTE-VENT RISER DIAGRAM
TYPICAL PRIVATE S.U./S.L. ROOM
NOT TO SCALE

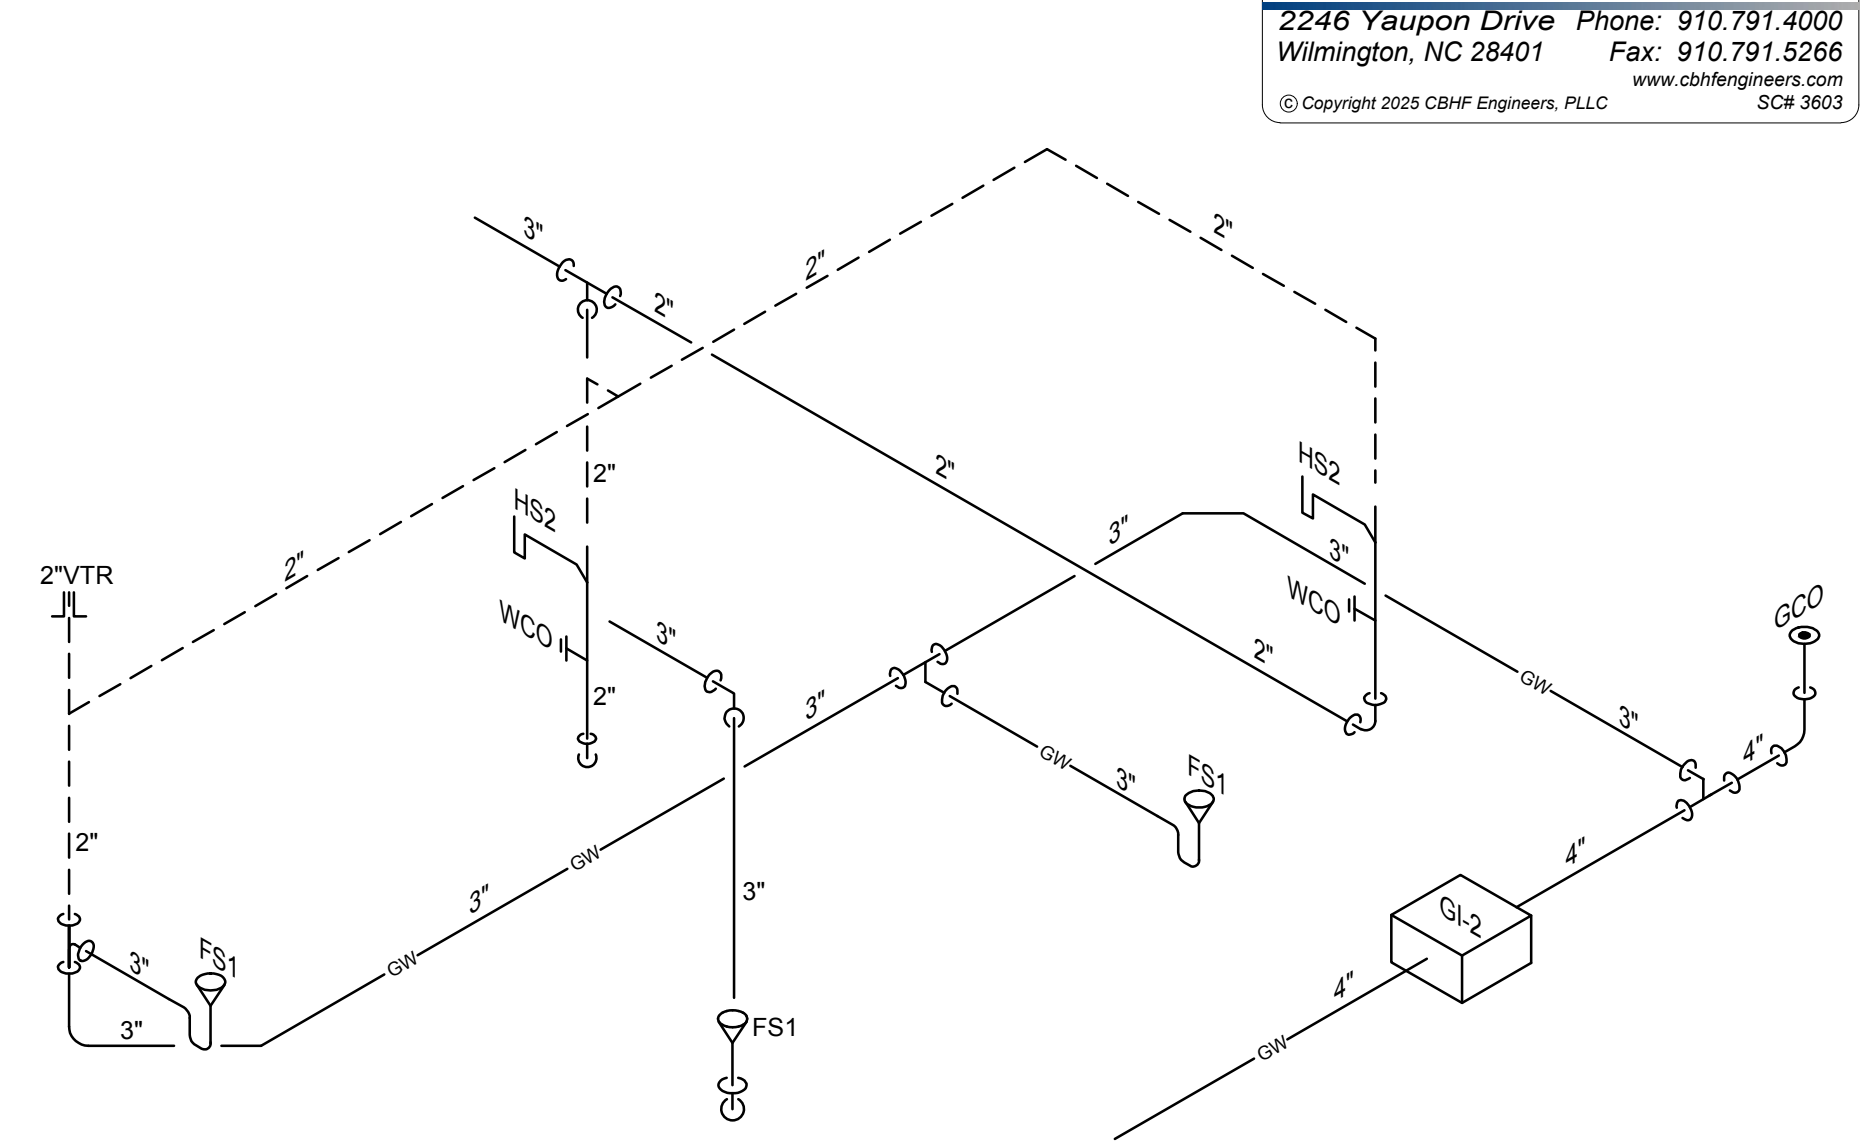


5 WASTE-VENT RISER DIAGRAM
TYPICAL NOURISHMENT STATION
NOT TO SCALE


3 WASTE-VENT RISER DIAGRAM
TYPICAL BACK-TO-BACK PRIVATE BEDROOM
NOT TO SCALE

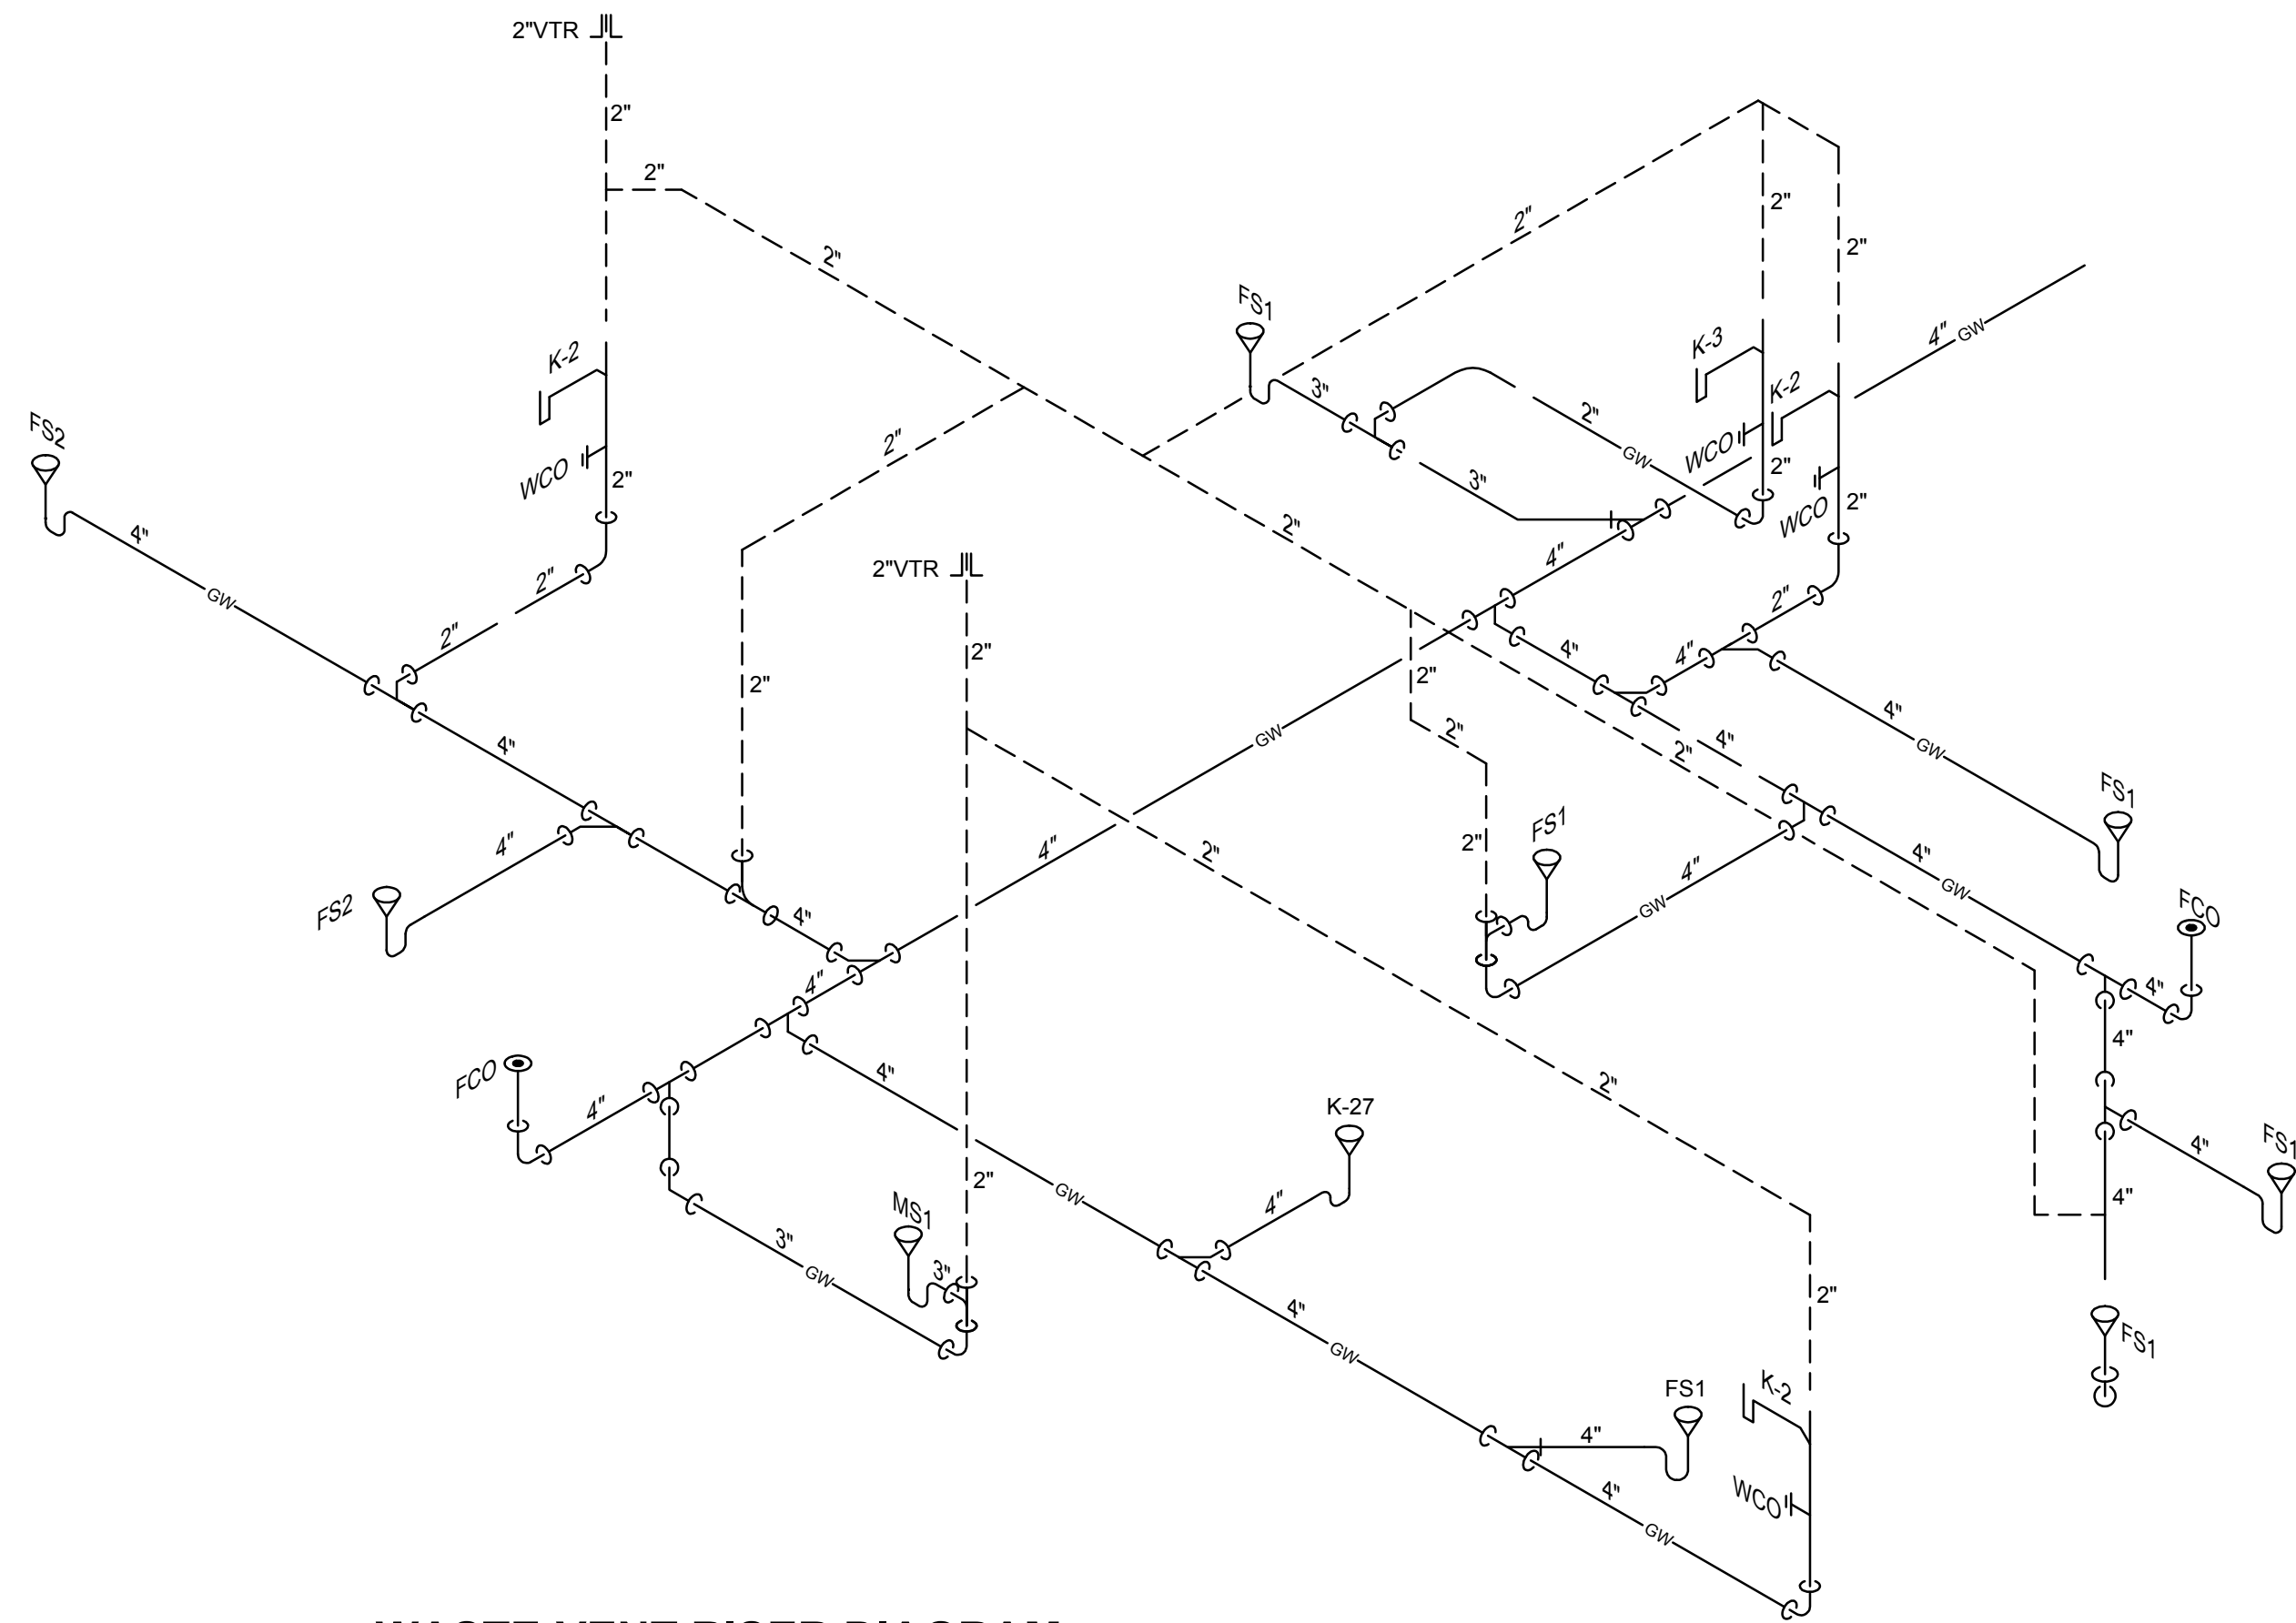

8 WASTE-VENT RISER DIAGRAM
KITCHEN
NOT TO SCALE

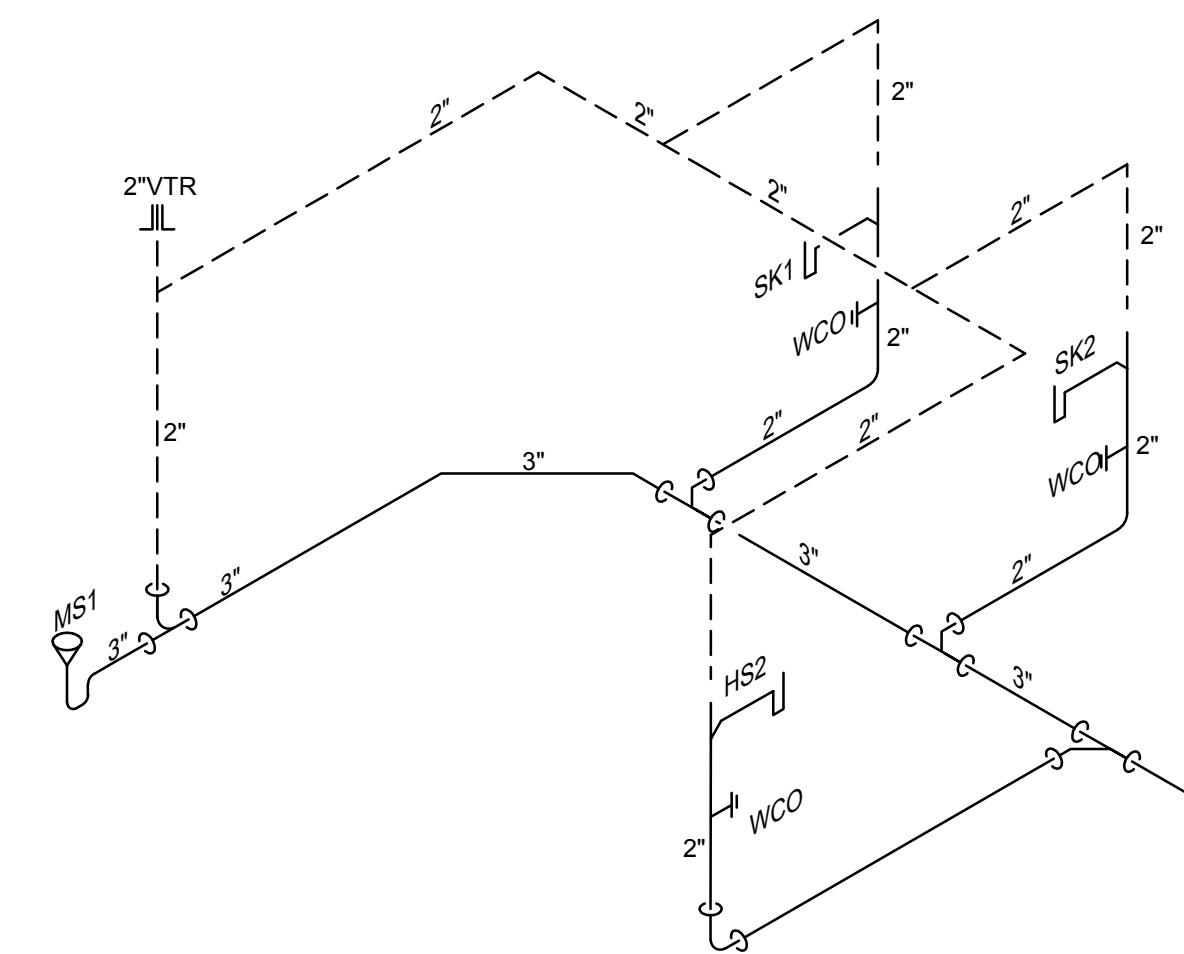



7 WASTE-VENT RISER DIAGRAM
TYPICAL NUR. STA/MED PREP/JAN.
NOT TO SCALE

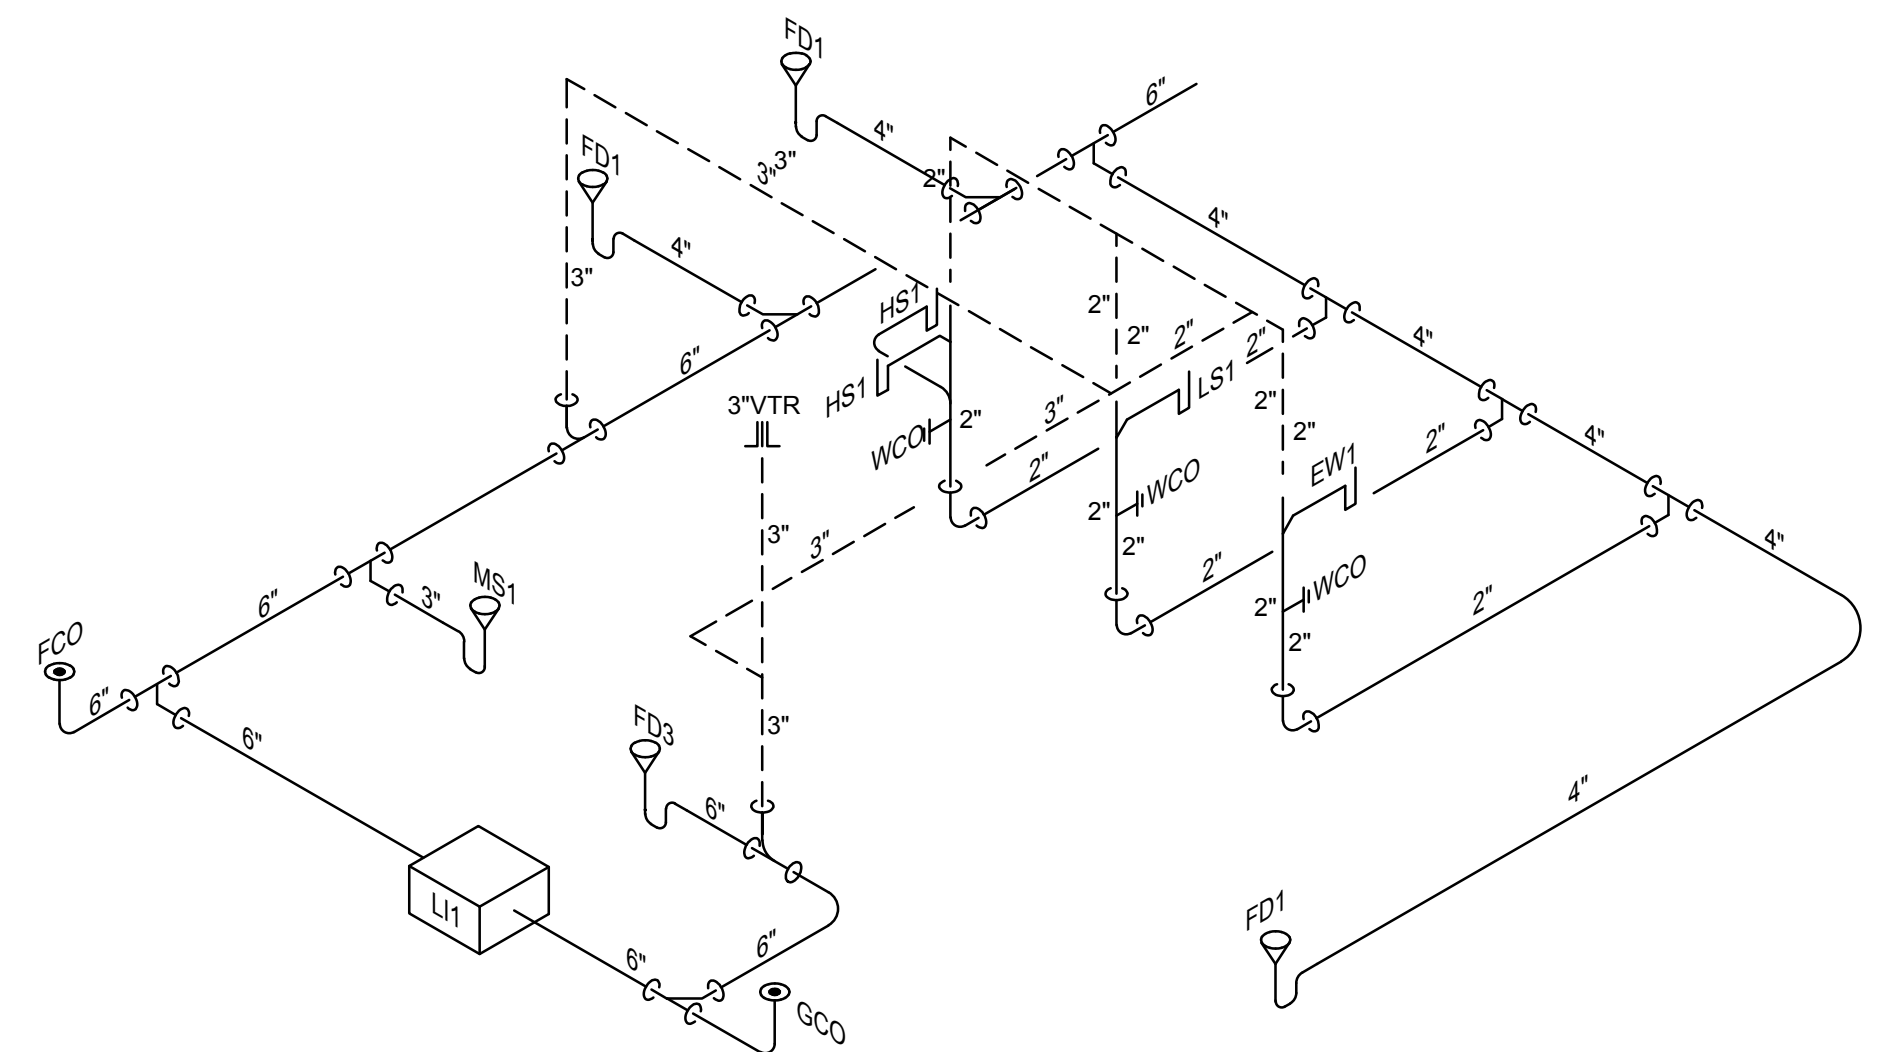

9 WASTE-VENT RISER DIAGRAM
LAUNDRY
NOT TO SCALE

6 WASTE-VENT RISER DIAGRAM
TYPICAL COMMON RESTROOM
NOT TO SCALE

WALL TYPE LEGEND	
	1 HOUR FIRE BARRIER WALL
	1 HOUR FIRE/SMOKE BARRIER WALL
	2 HOUR FIRE BARRIER WALL
	SMOKE RESISTANT WALL

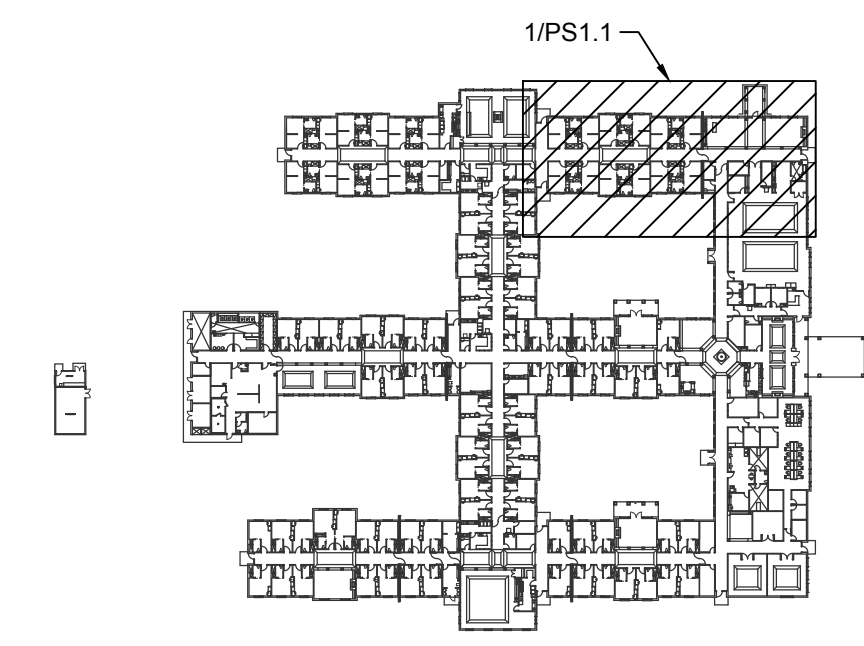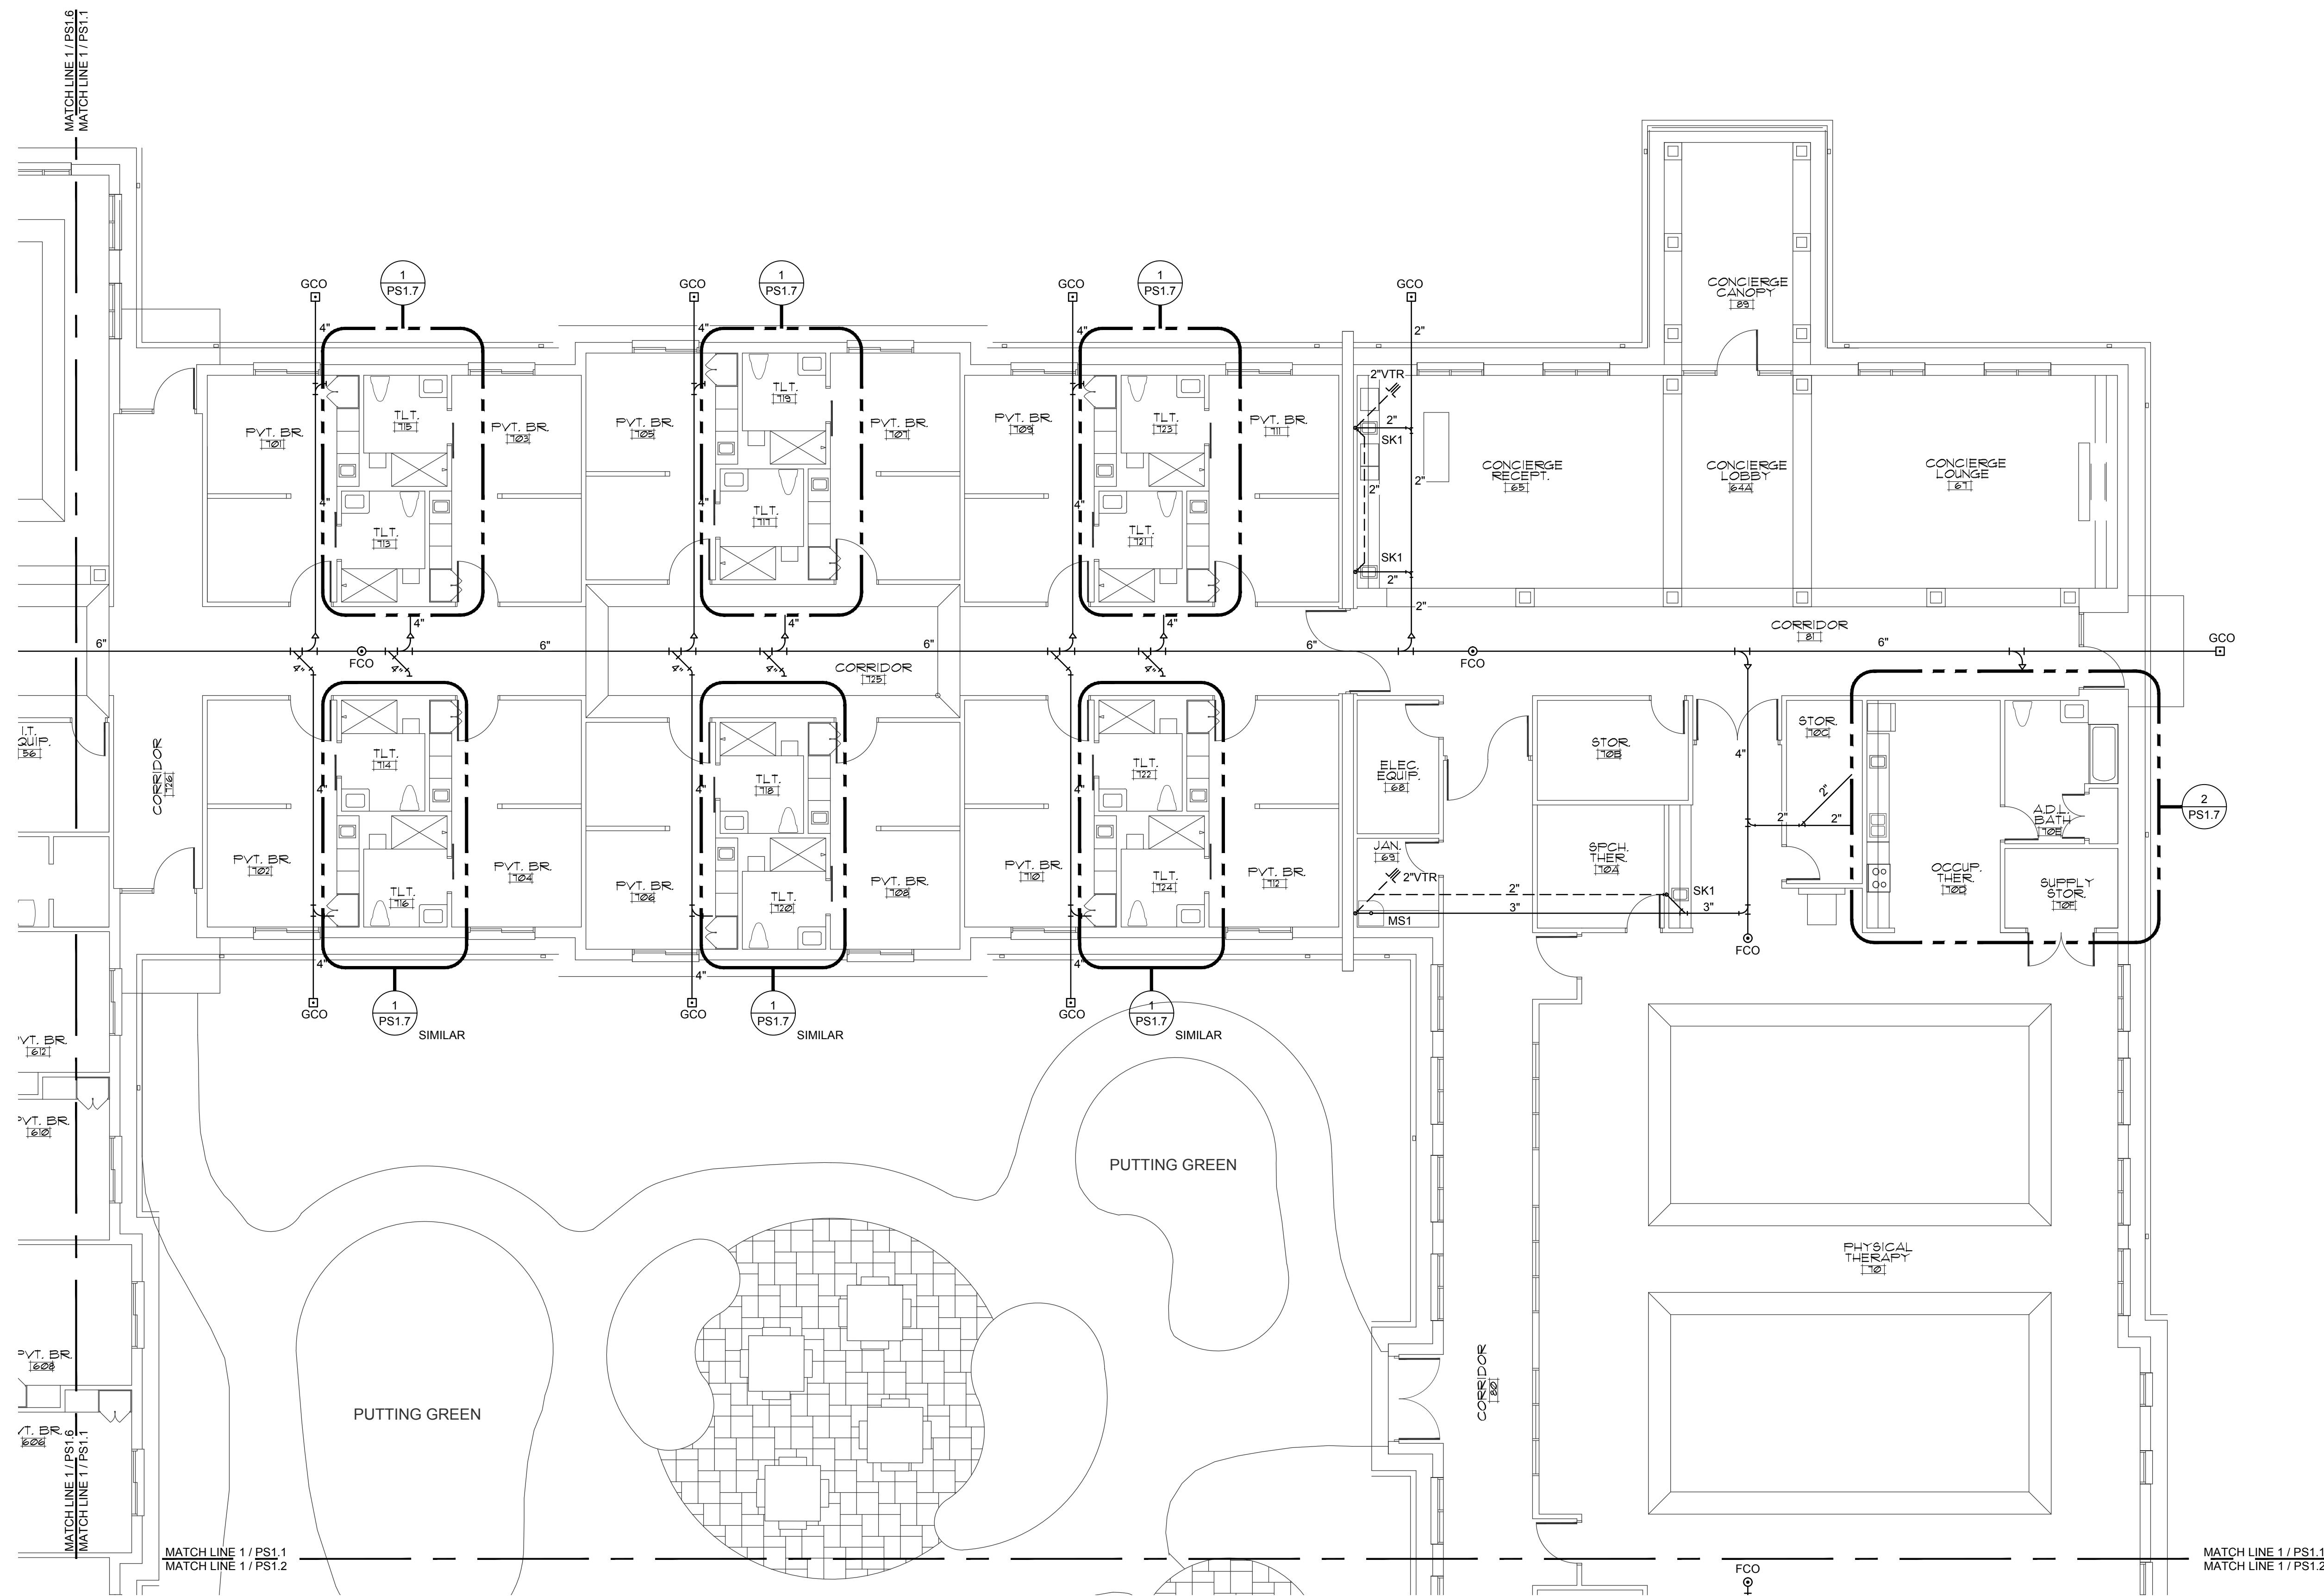

1 PARTIAL WASTE-VENT PLAN
1/8" = 1'-0"
0 4' 8' 16'
PLAN NORTH


0 KEYPLAN
NOT TO SCALE

WALL TYPE LEGEND

	1 HOUR FIRE BARRIER WALL
	1 HOUR FIRE/SMOKE BARRIER WALL
	2 HOUR FIRE BARRIER WALL
	SMOKE RESISTANT WALL

CBHF
Engineers, PLLC

2246 Yaupon Drive Phone: 910.791.4000
Wilmington, NC 28401 Fax: 910.791.5266
www.cbhfindesign.com
© Copyright 2025 CBHF Engineers, PLLC SCA 3603

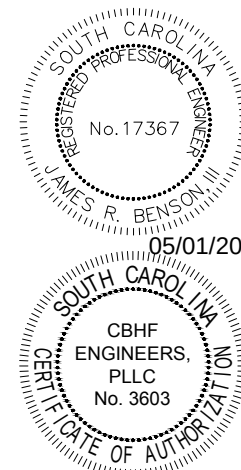


ISSUED FOR BID
04-30-2025

PRUITTHEALTH
MYRTLE BEACH
Myrtle Beach, South Carolina


David R. Polston - Architect
3806 Park Ave. Suite 2-L, Wilmington, NC 28403
Architecture Planning Design

100 BED
NURSING FACILITY
PLUMBING PARTIAL
WASTE-VENT PLAN


PS
1.2

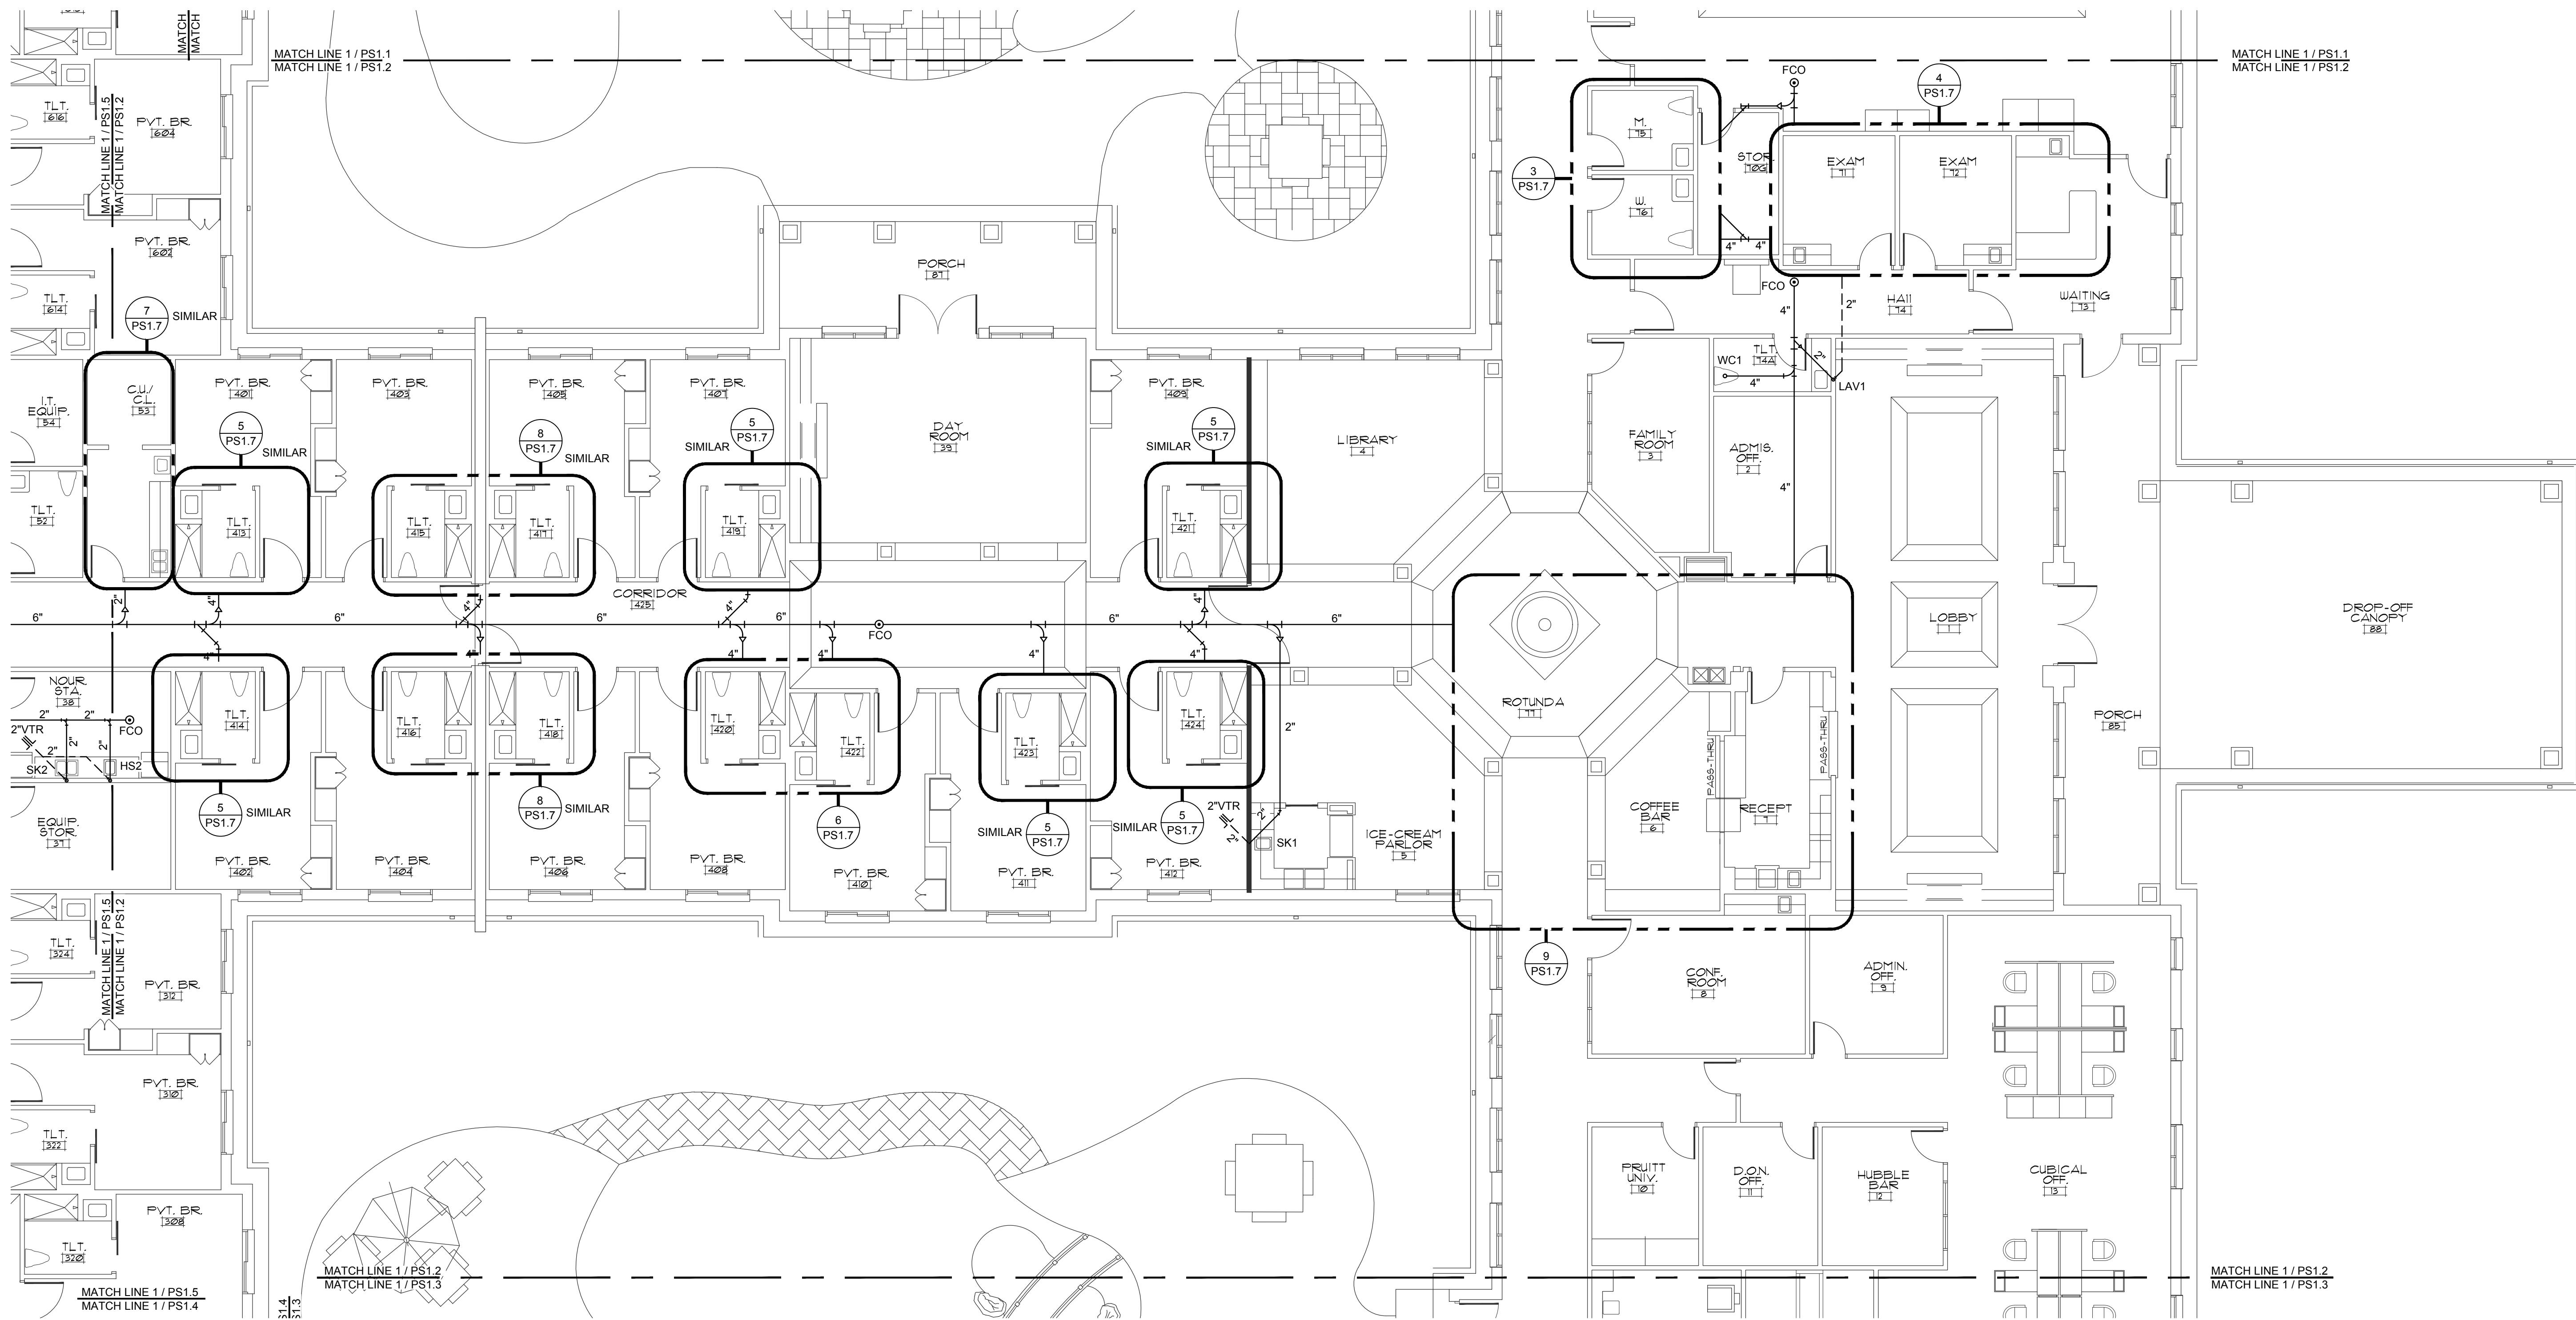

1 **PARTIAL WASTE-VENT PLAN**
1/8" = 1'-0"

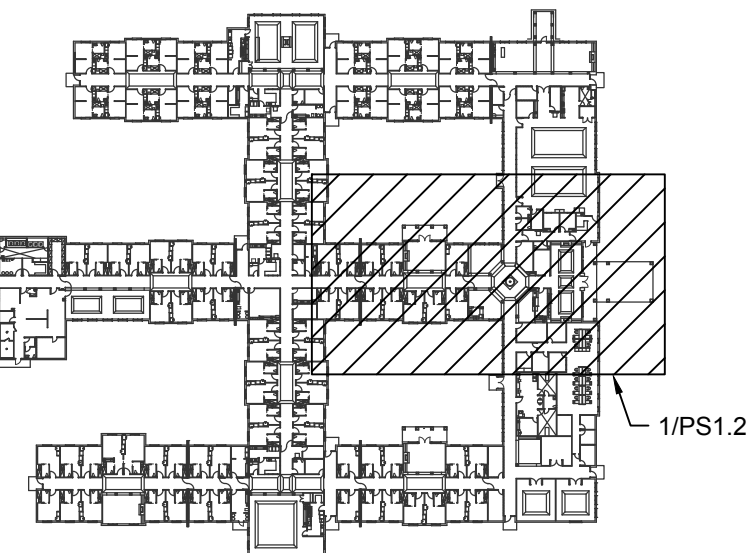

0 **KEYPLAN**
NOT TO SCALE

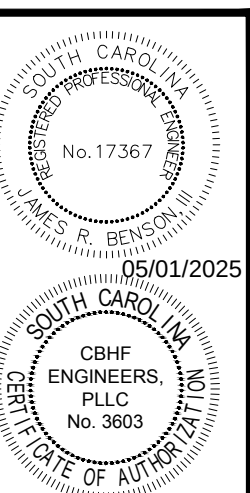


**PRUITTHEALTH
MYRTLE BEACH**
Myrtle Beach, South Carolina

David R. Polston - Architect
3806 Park Ave. Suite 2-L, Wilmington, NC 28403
Architecture Planning Design

PLUMBING FACILITY
WASTE - VENT PLAN


PS

1.3

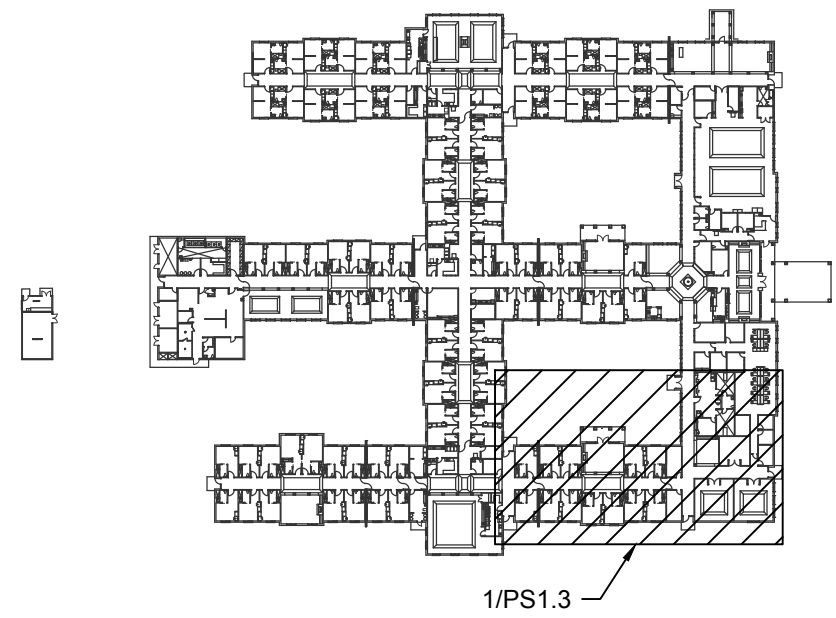

KEYPLAN
NOT TO SCALE

NOT TO SCALE

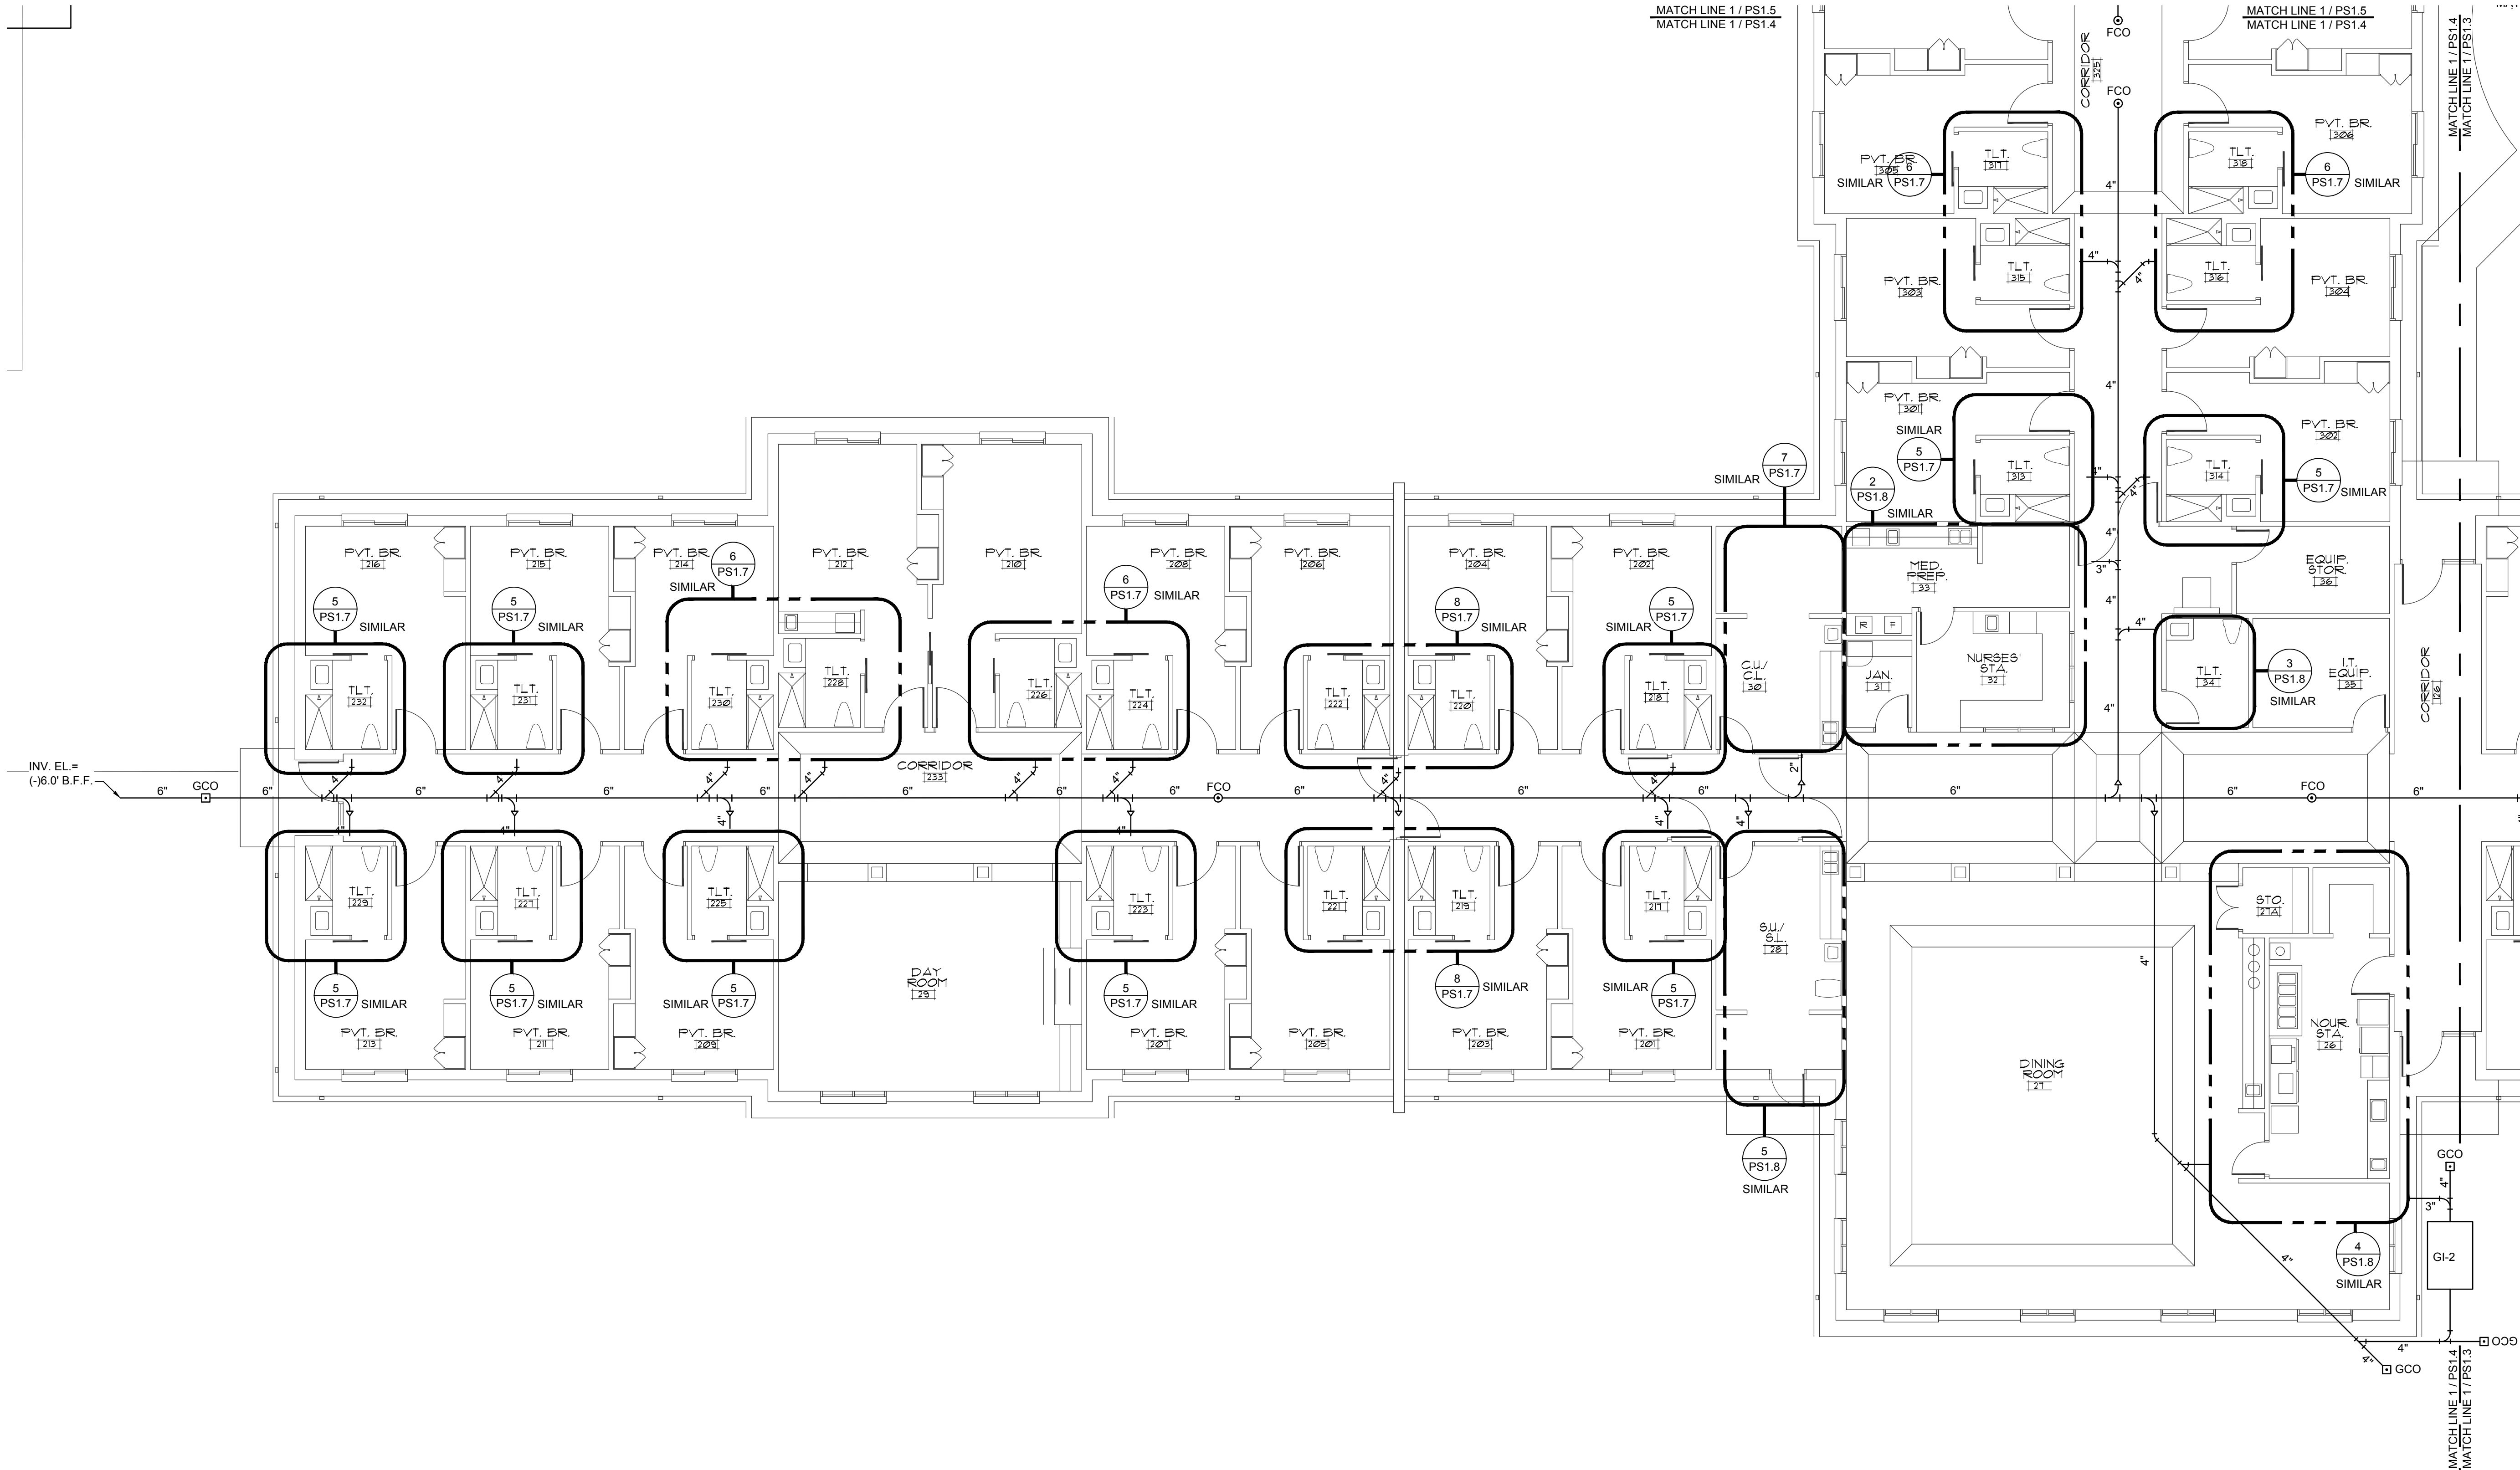

WALL TYPE LEGEND	
	1 HOUR FIRE BARRIER WALL
	1 HOUR FIRE/SMOKE BARRIER WALL
	2 HOUR FIRE BARRIER WALL
	SMOKE RESISTANT WALL

CBHF
Engineers, PLLC
2246 Yaupon Drive Phone: 910.791.4000
Wilmington, NC 28401 Fax: 910.791.5266
www.cbhfenr.com
© Copyright 2025 CBHF Engineers, PLLC SCA 3603

ISSUED FOR BID
04-30-2025

PRUITTHEALTH
MYRTLE BEACH
Myrtle Beach, South Carolina

David R. Polston - Architect
3806 Park Ave. Suite 2-L, Wilmington, NC 28403
Architecture Planning Design

100 BED
NURSING FACILITY
PLUMBING PARTIAL
WASTE-VENT PLAN

PS
1.4

1

PARTIAL WASTE-VENT PLAN
1/8" = 1'-0"

0


KEYPLAN
NOT TO SCALE

WALL TYPE LEGEND

	1 HOUR FIRE BARRIER WALL
	1 HOUR FIRE/SMOKE BARRIER WALL
	2 HOUR FIRE BARRIER WALL
	SMOKE RESISTANT WALL

CBHF
Engineers, PLLC

2246 Yaupon Drive Phone: 910.791.4000
Wilmington, NC 28401 Fax: 910.791.5266
www.cbhfenr.com
© Copyright 2025 CBHF Engineers, PLLC SCA 3603

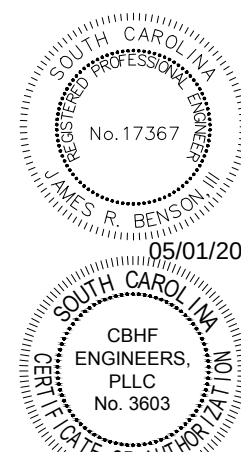


ISSUED FOR BID
04-30-2025

PRUITTHEALTH
MYRTLE BEACH
Myrtle Beach, South Carolina

David R. Polston - Architect
3806 Park Ave. Suite 2-L, Wilmington, NC 28403
Architecture Planning Design

100 BED
NURSING FACILITY
PLUMBING PARTIAL
WASTE-VENT PLAN

PS
1.5

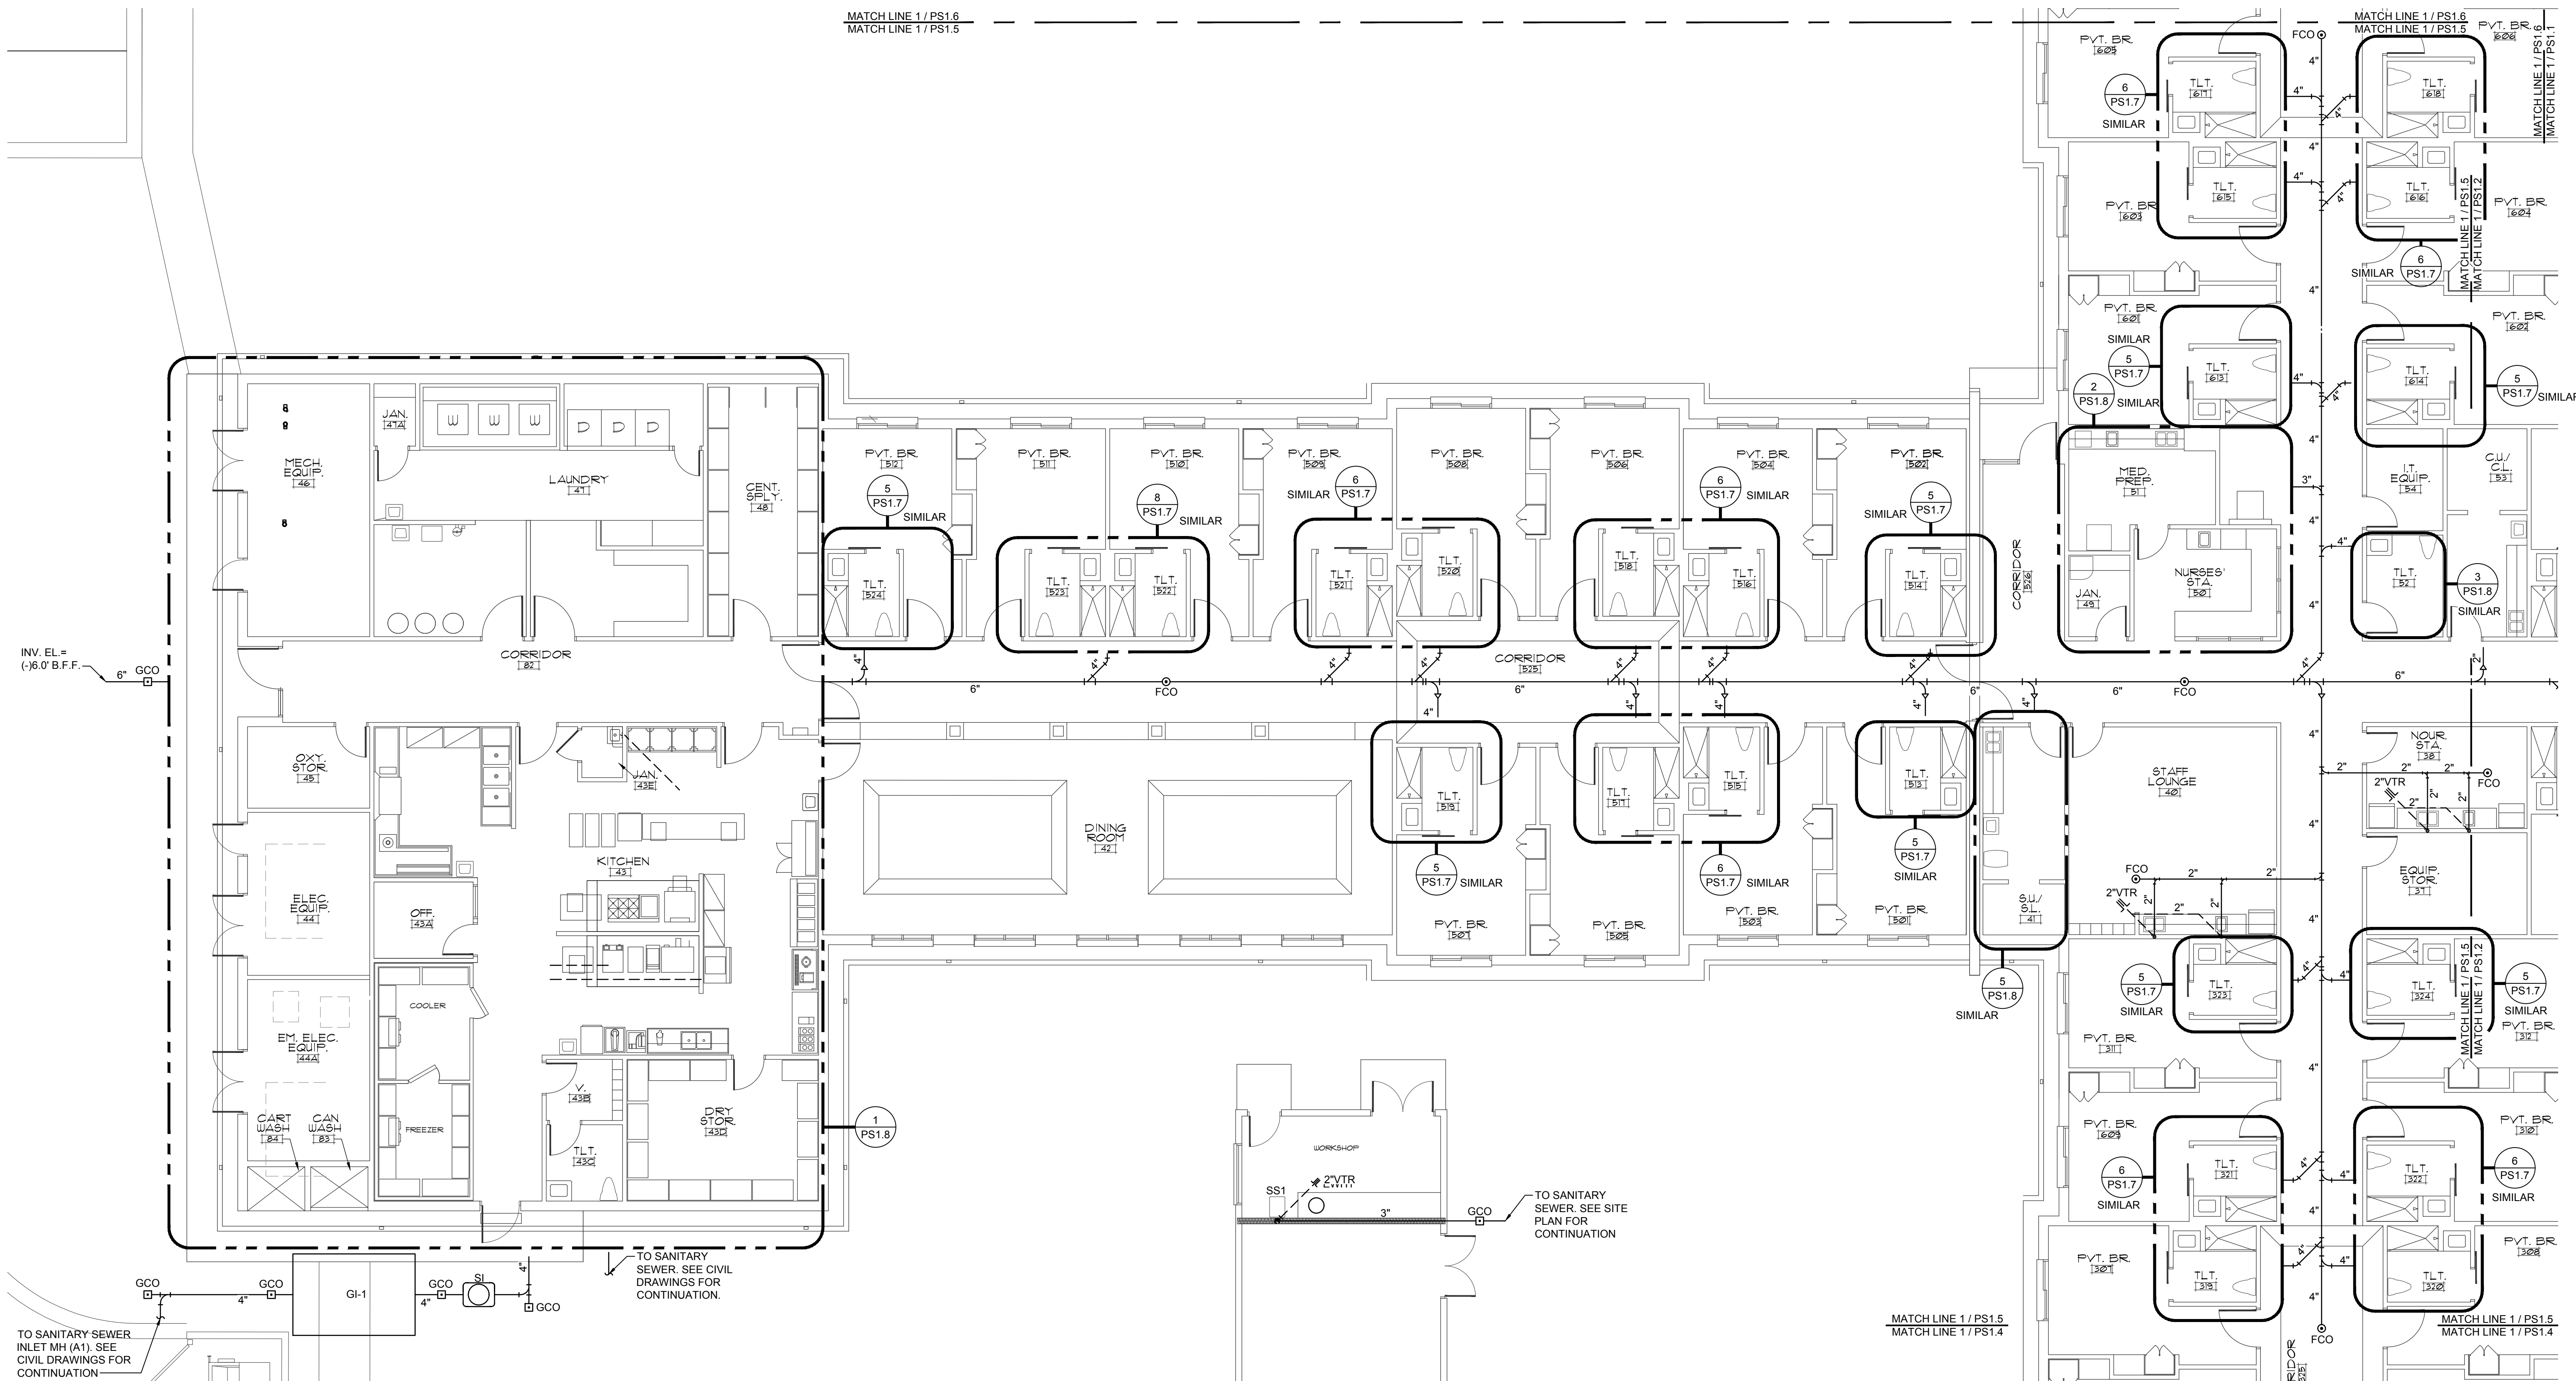

1 PARTIAL WASTE-VENT PLAN

1/8" = 1'-0"

PLAN
NORTH


**2 MAINTENANCE BLDG.
WASTE-VENT PLAN**

1/8" = 1'-0"


PLAN
NORTH

0 KEYPLAN

NOT TO SCALE

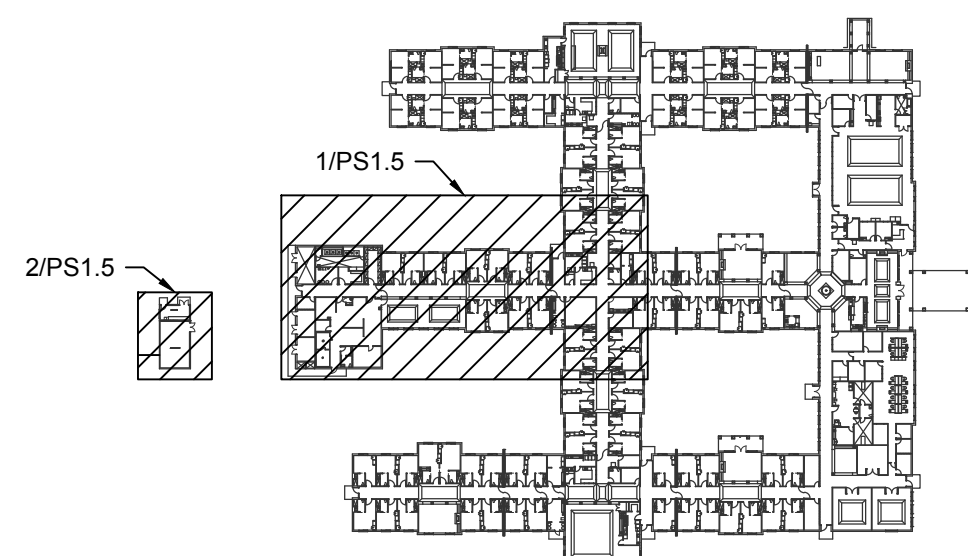

WALL TYPE LEGEND	
	1 HOUR FIRE BARRIER WALL
	1 HOUR FIRE/SMOKE BARRIER WALL
	2 HOUR FIRE BARRIER WALL
	SMOKE RESISTANT WALL

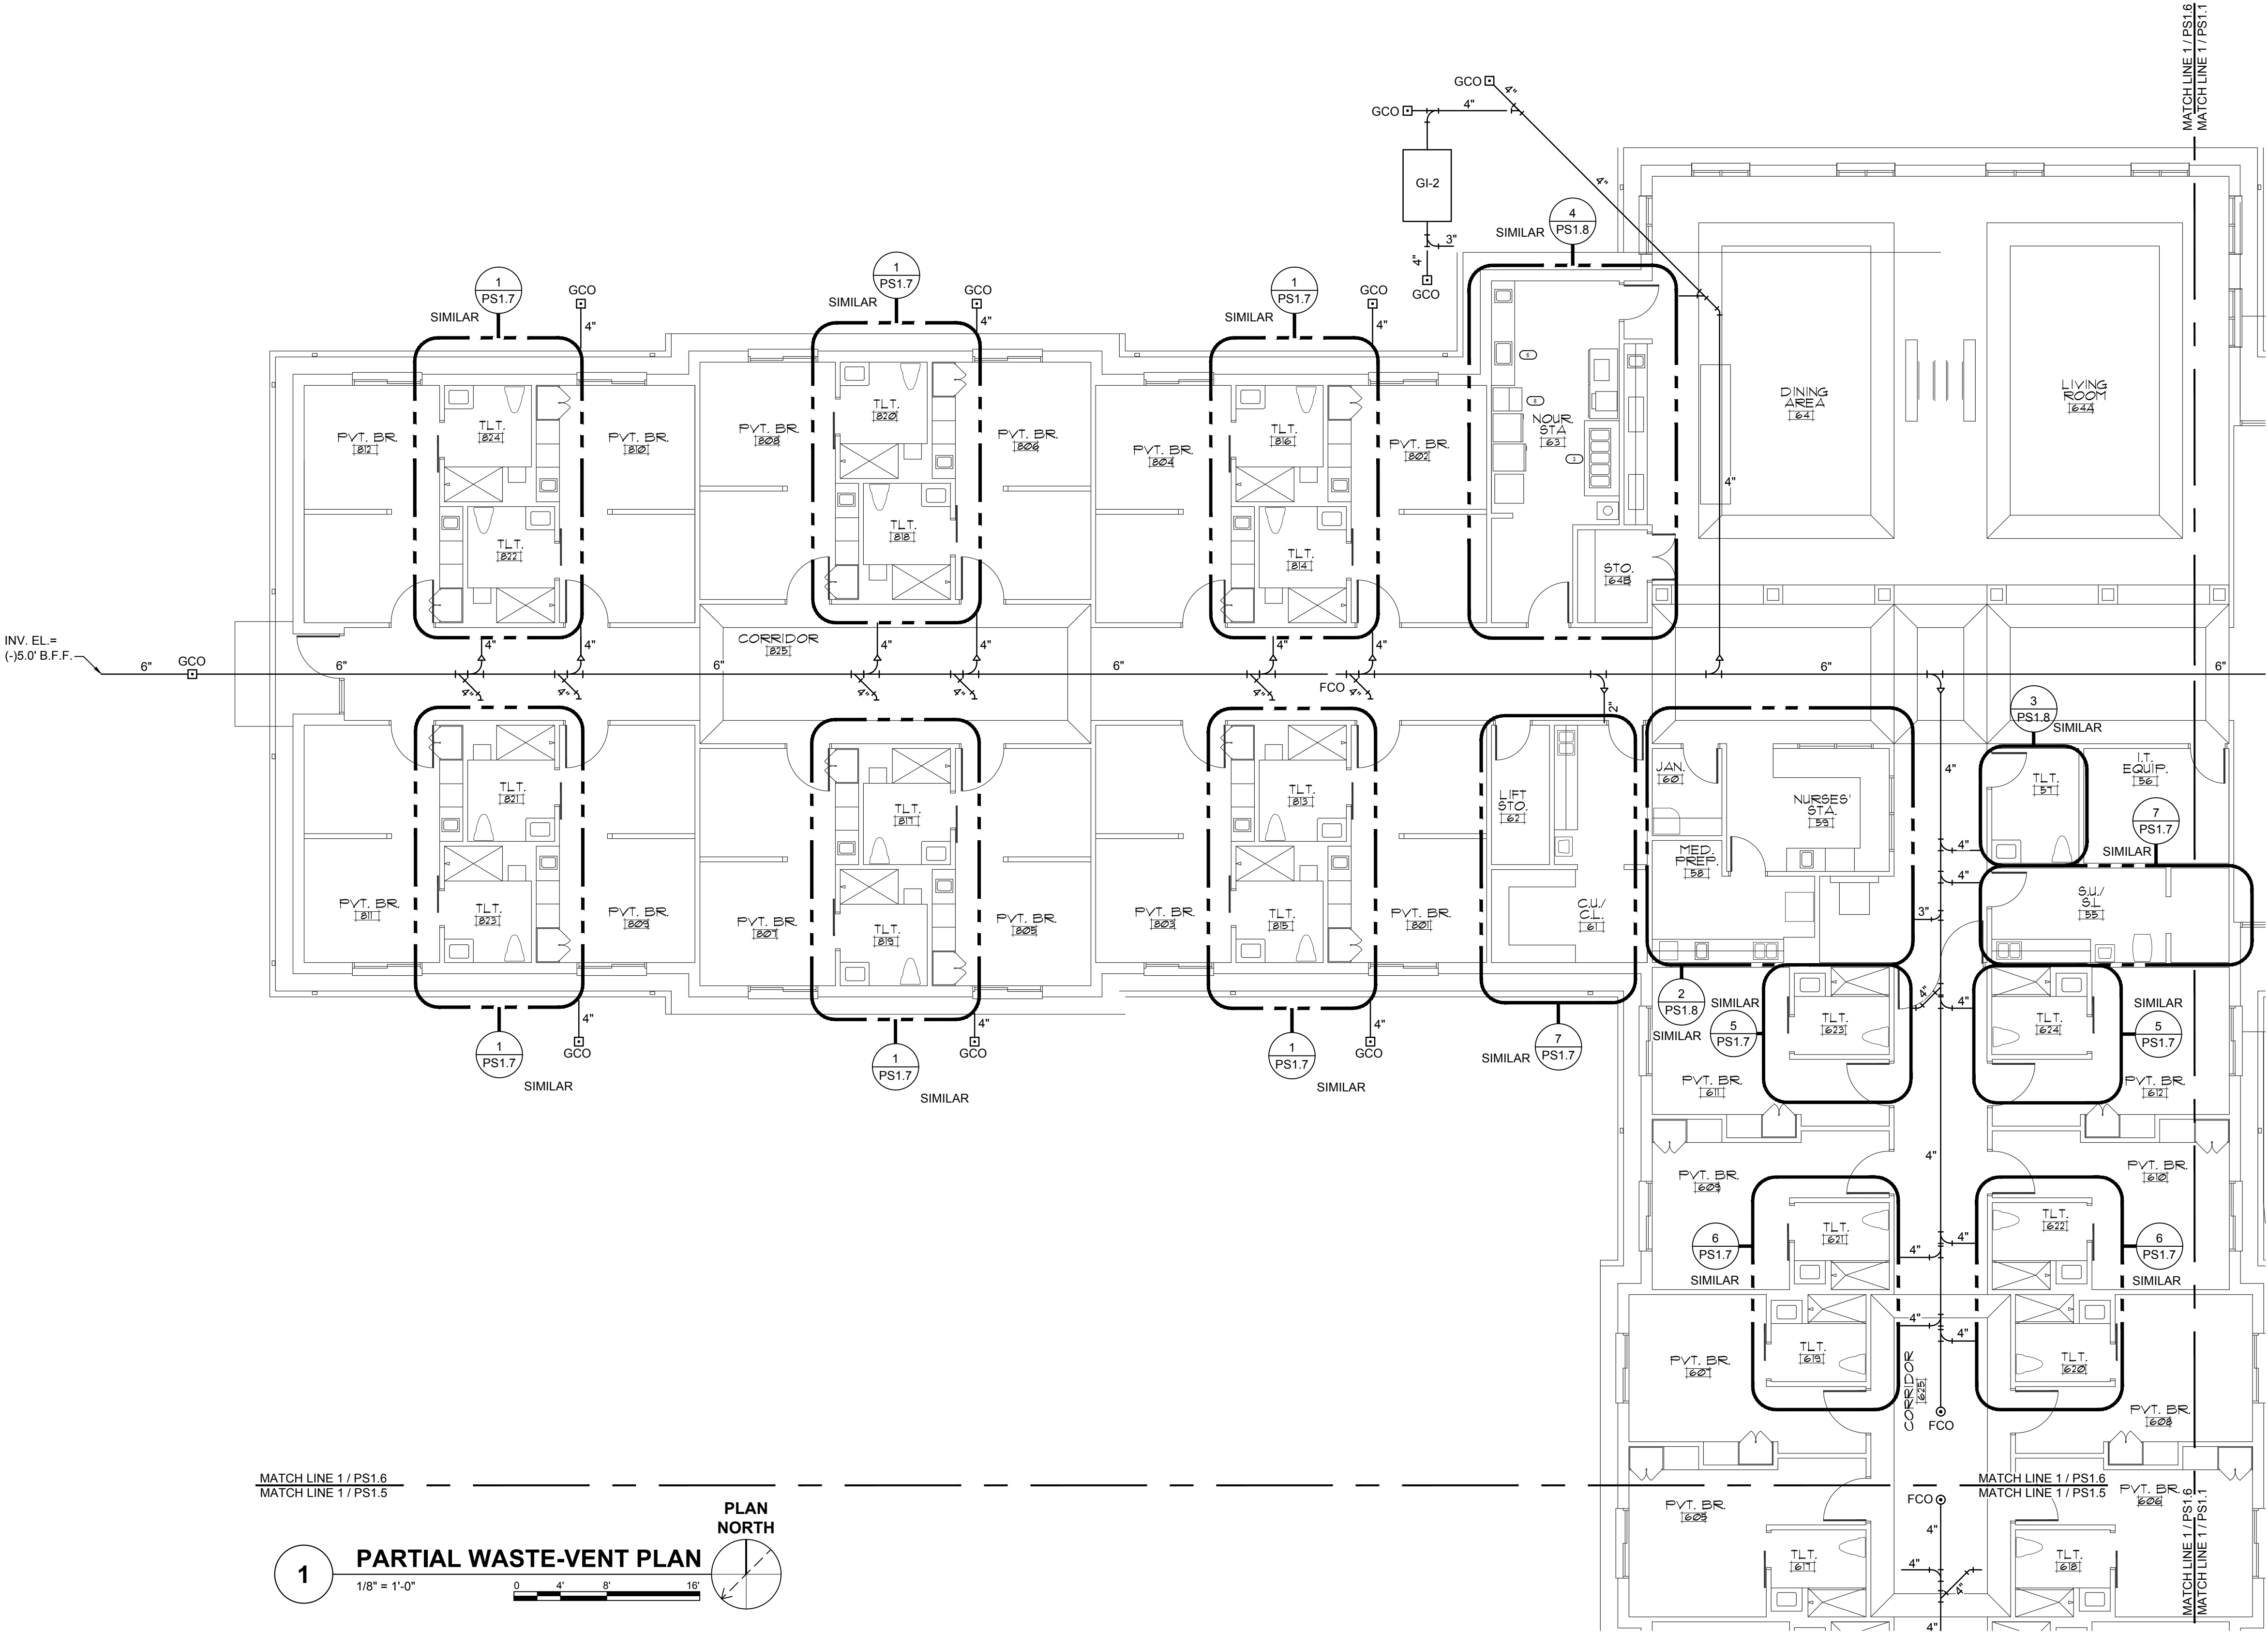


MATCH LINE 1/PS1.6
MATCH LINE 1/PS1.5

1 PARTIAL WASTE-VENT PLAN

1/8" = 1'-0"











0 4' 8' 16'

PLAN NORTH

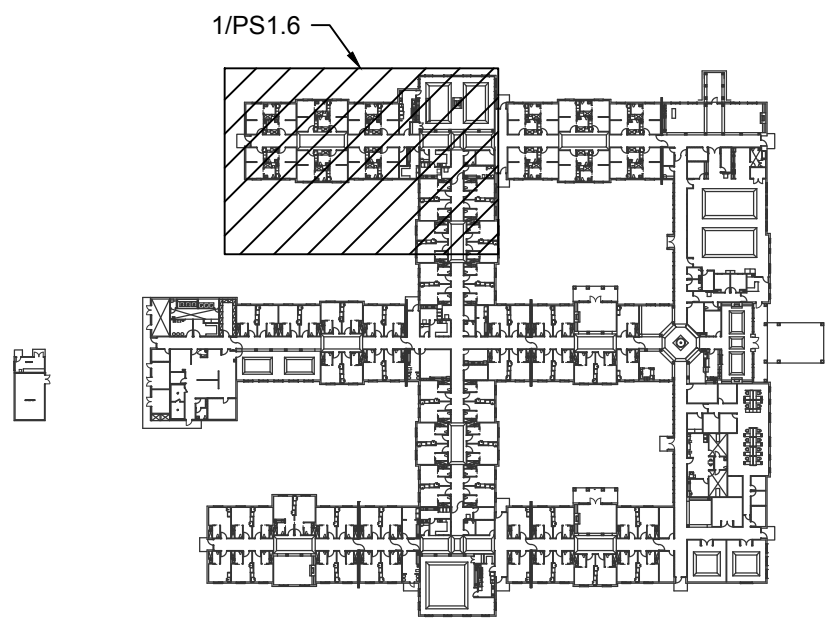

0 KEYPLAN

NOT TO SCALE

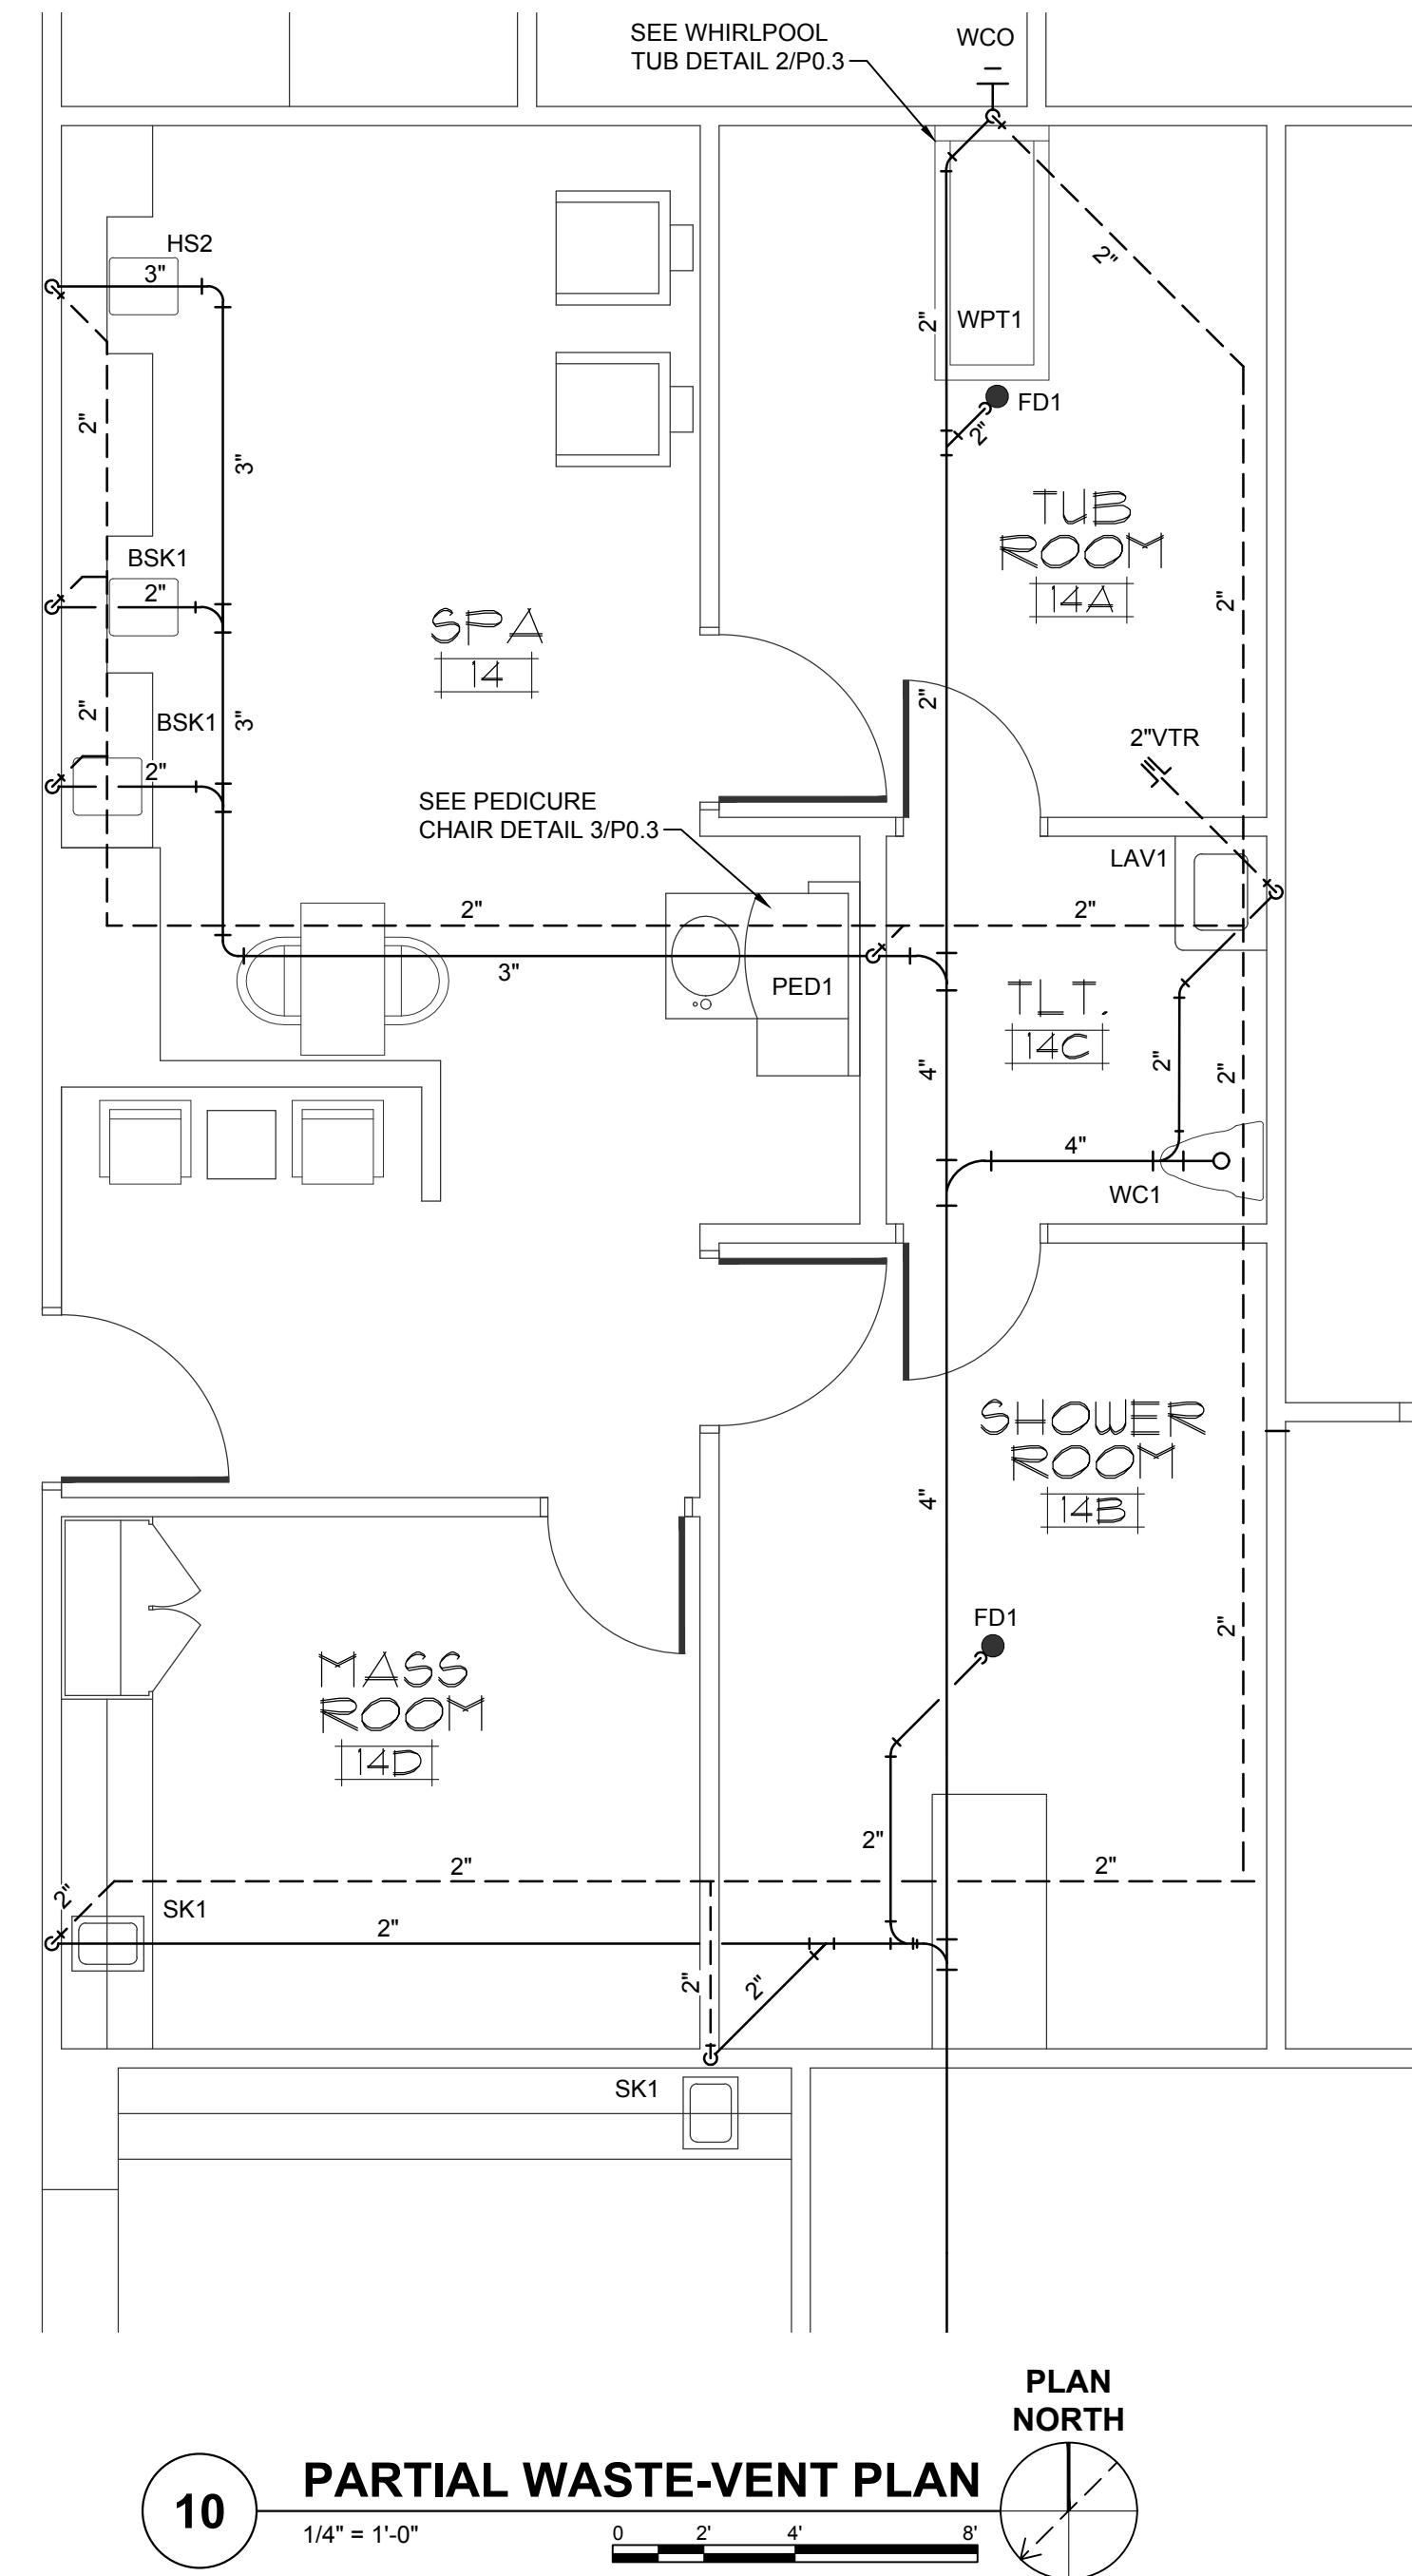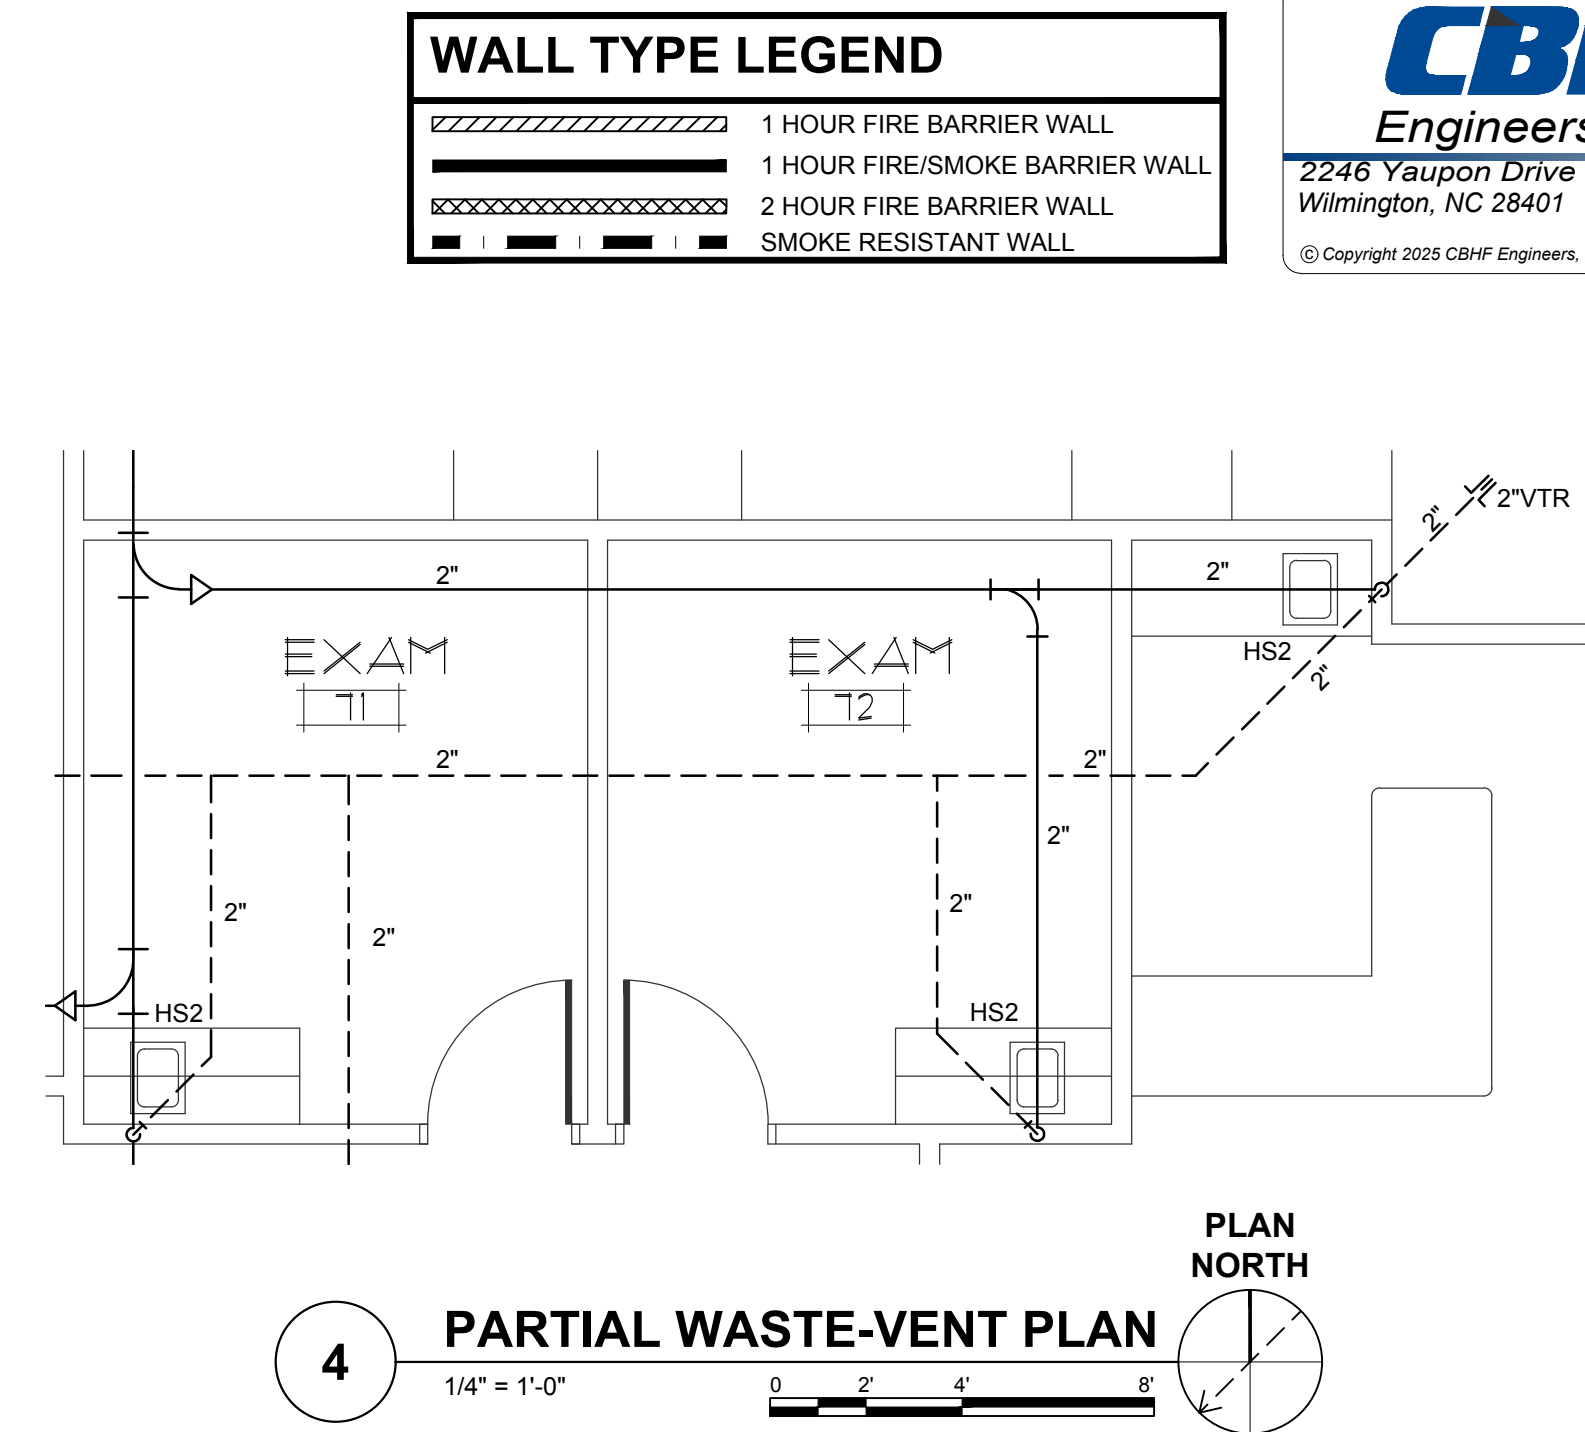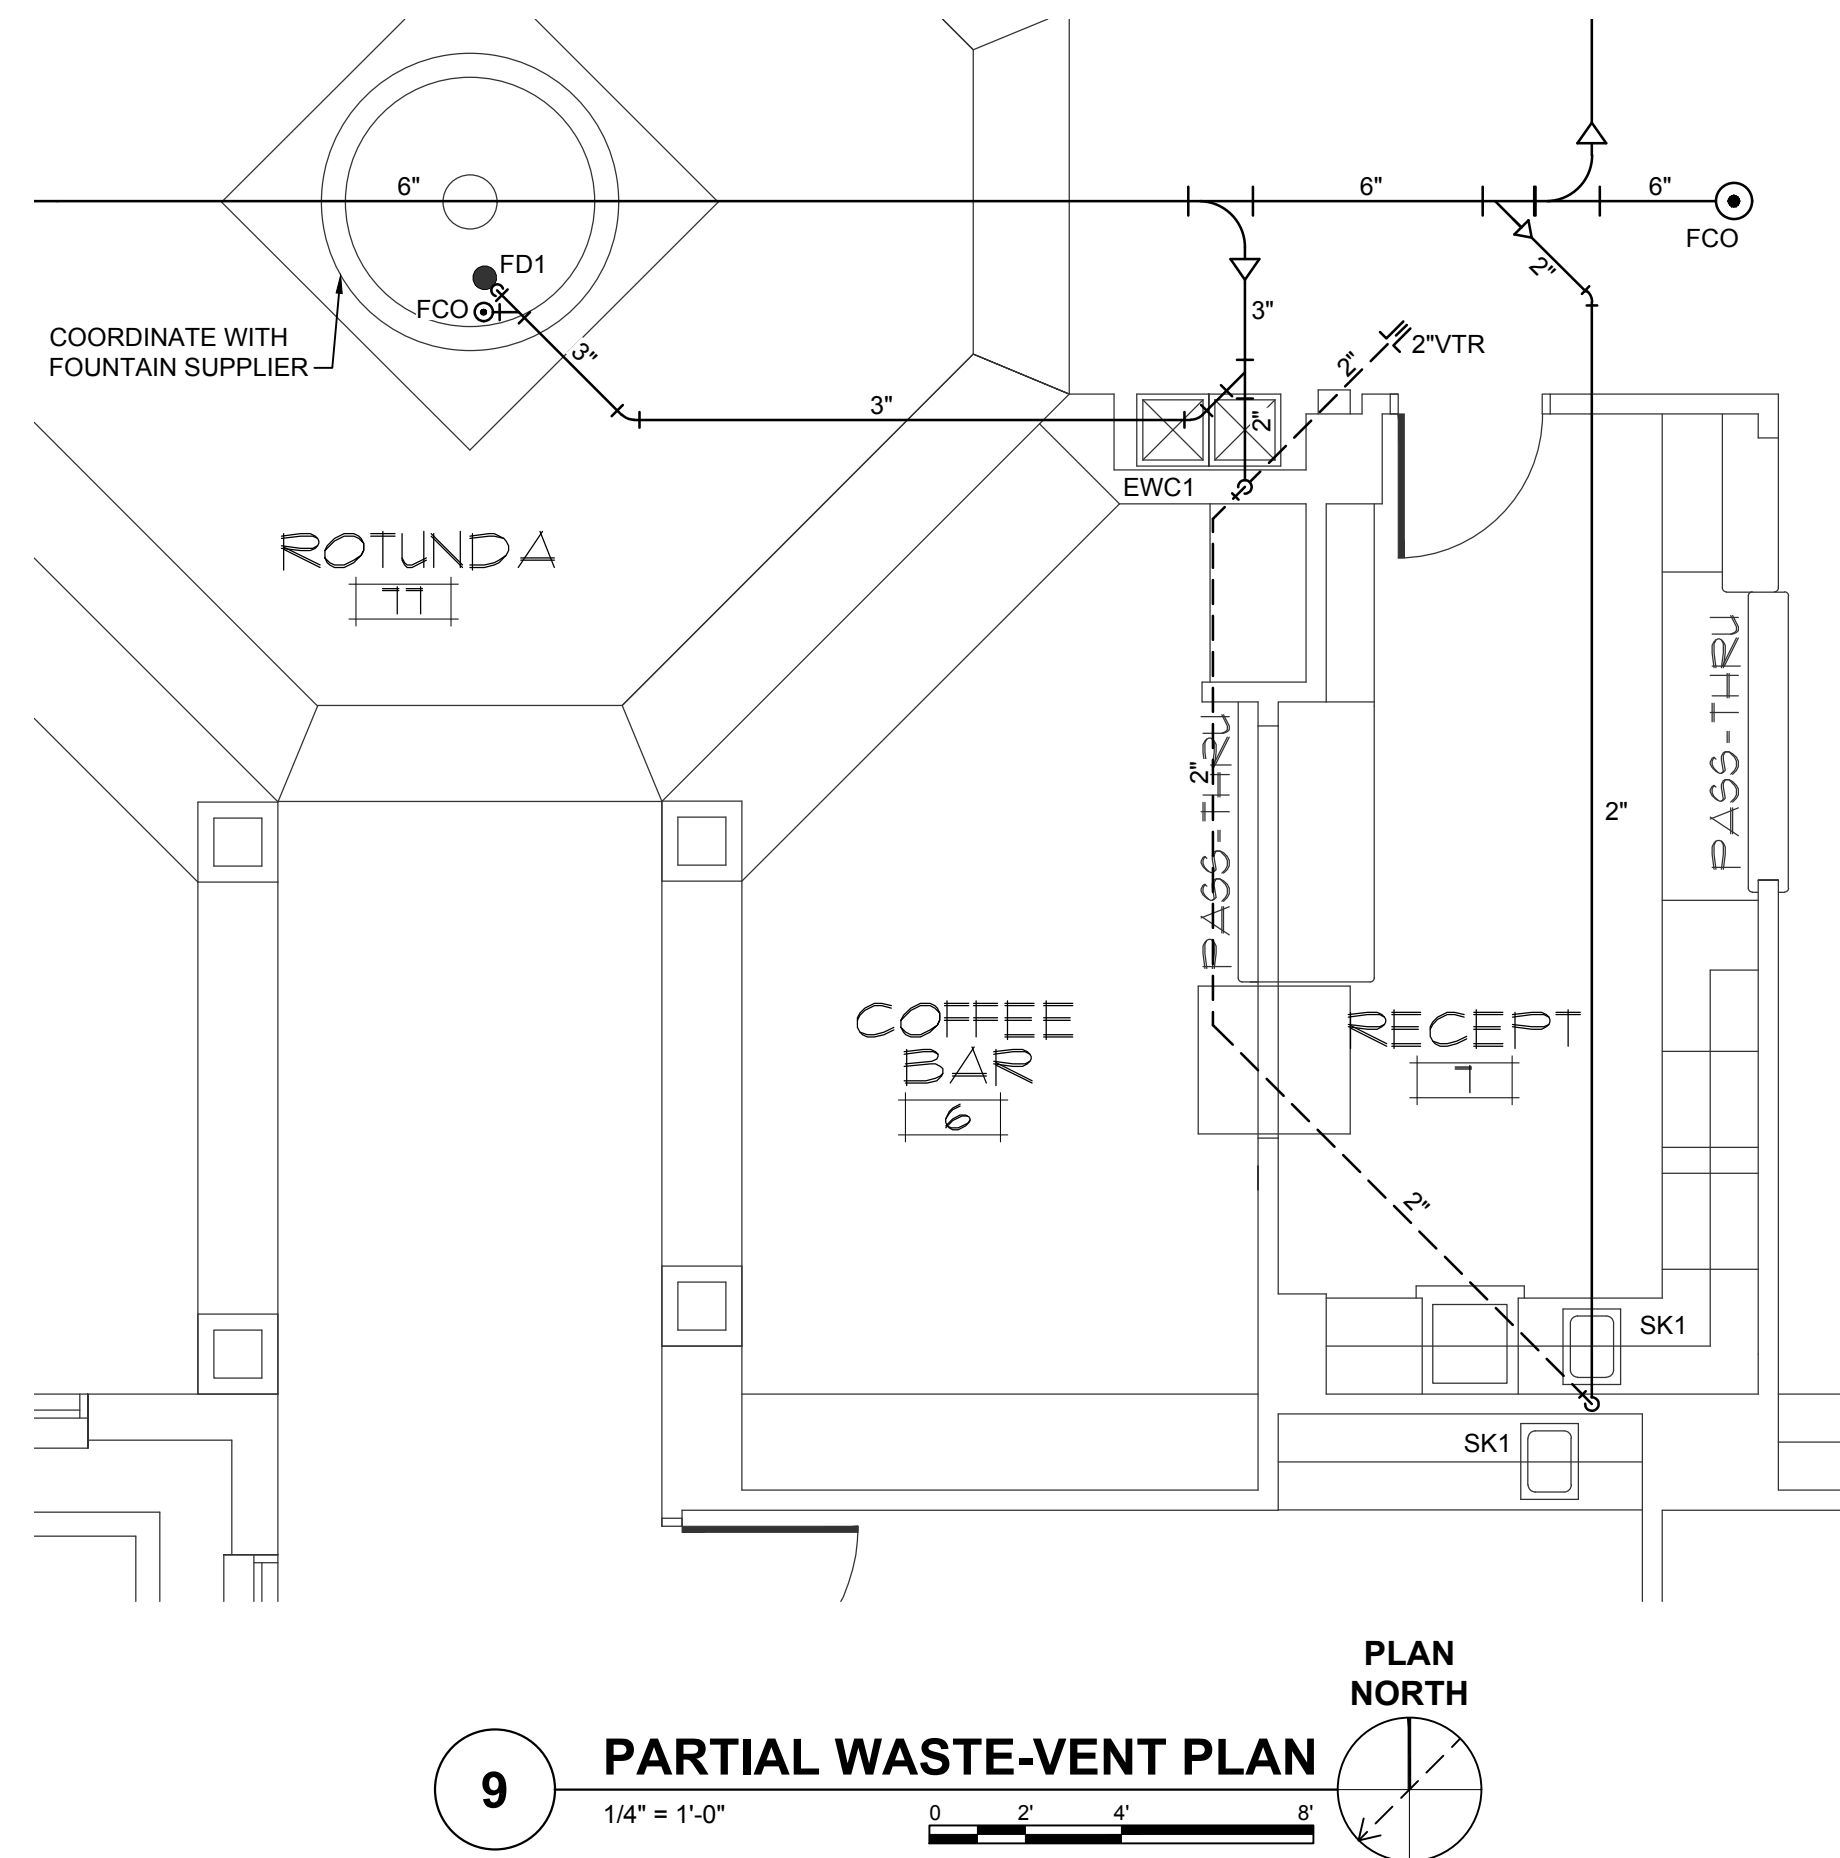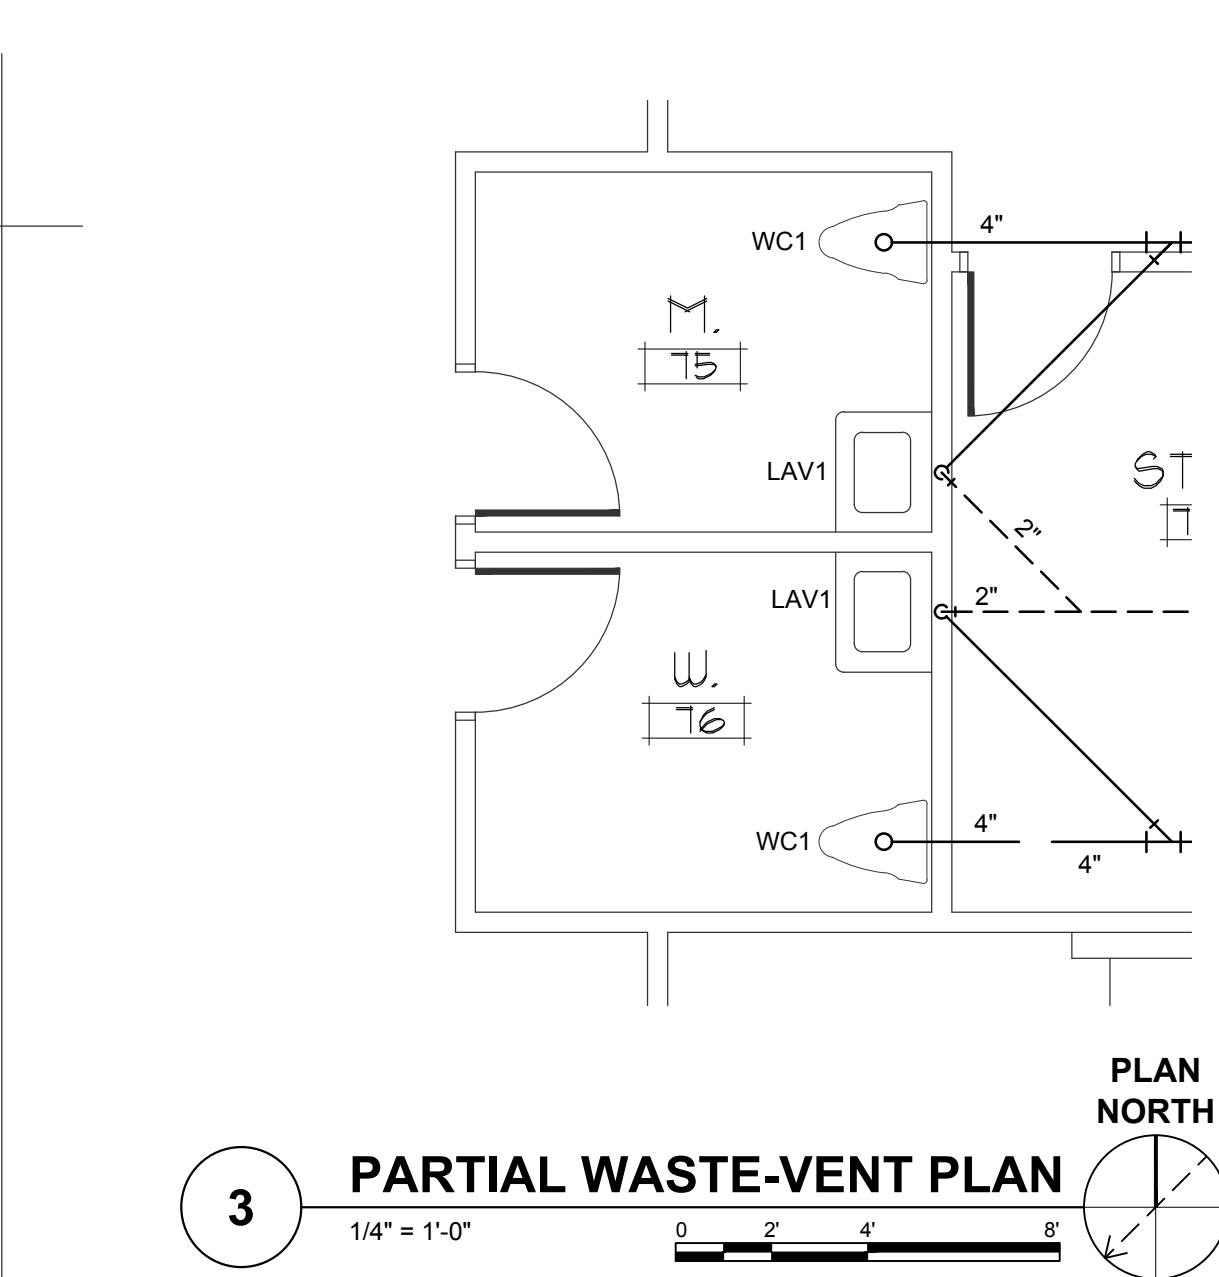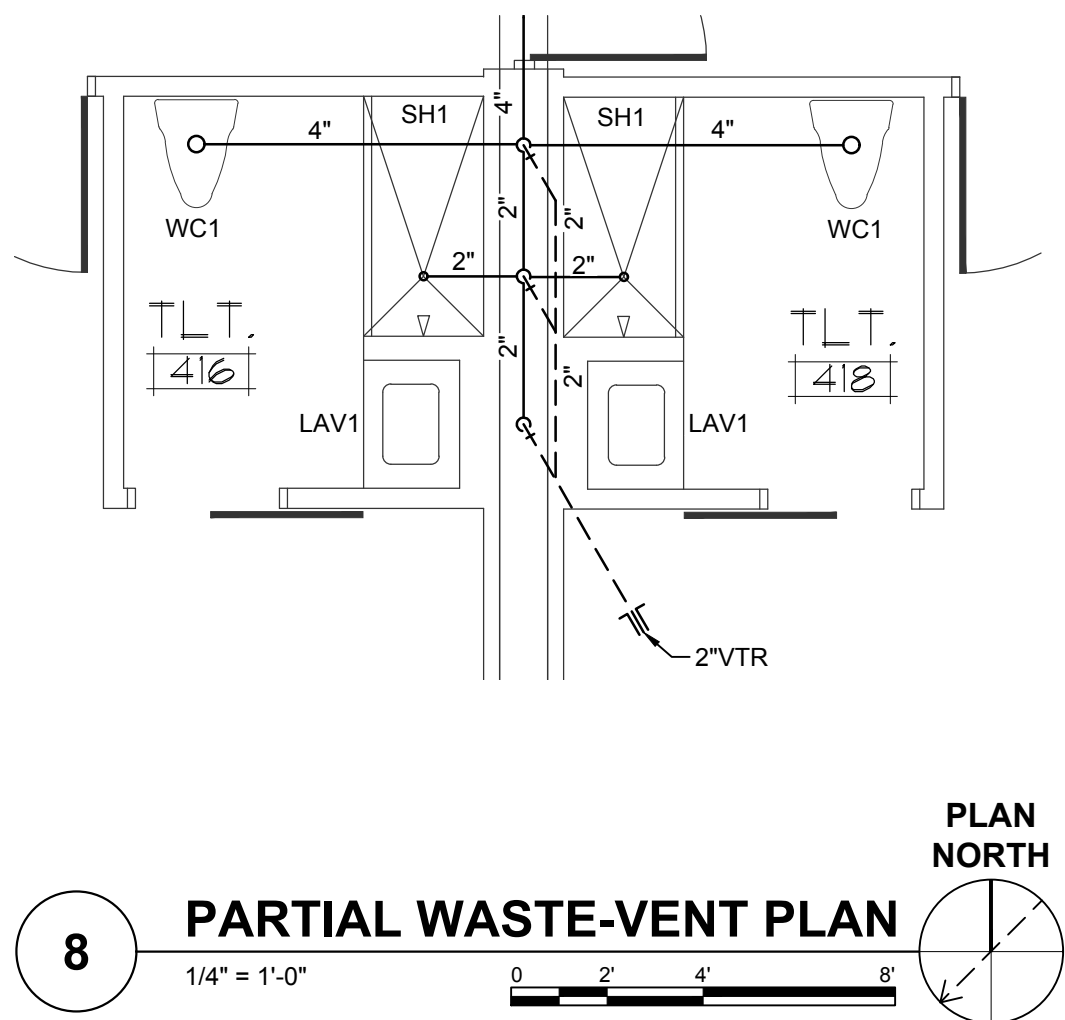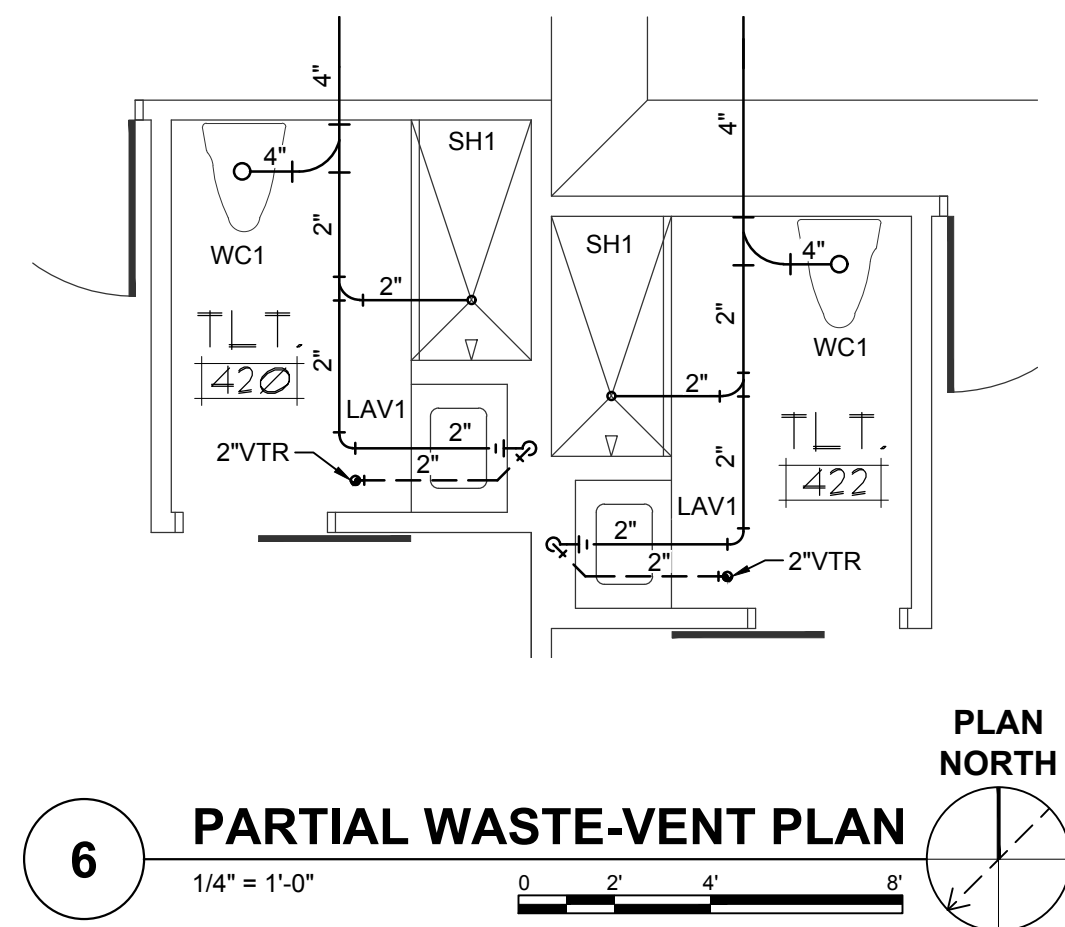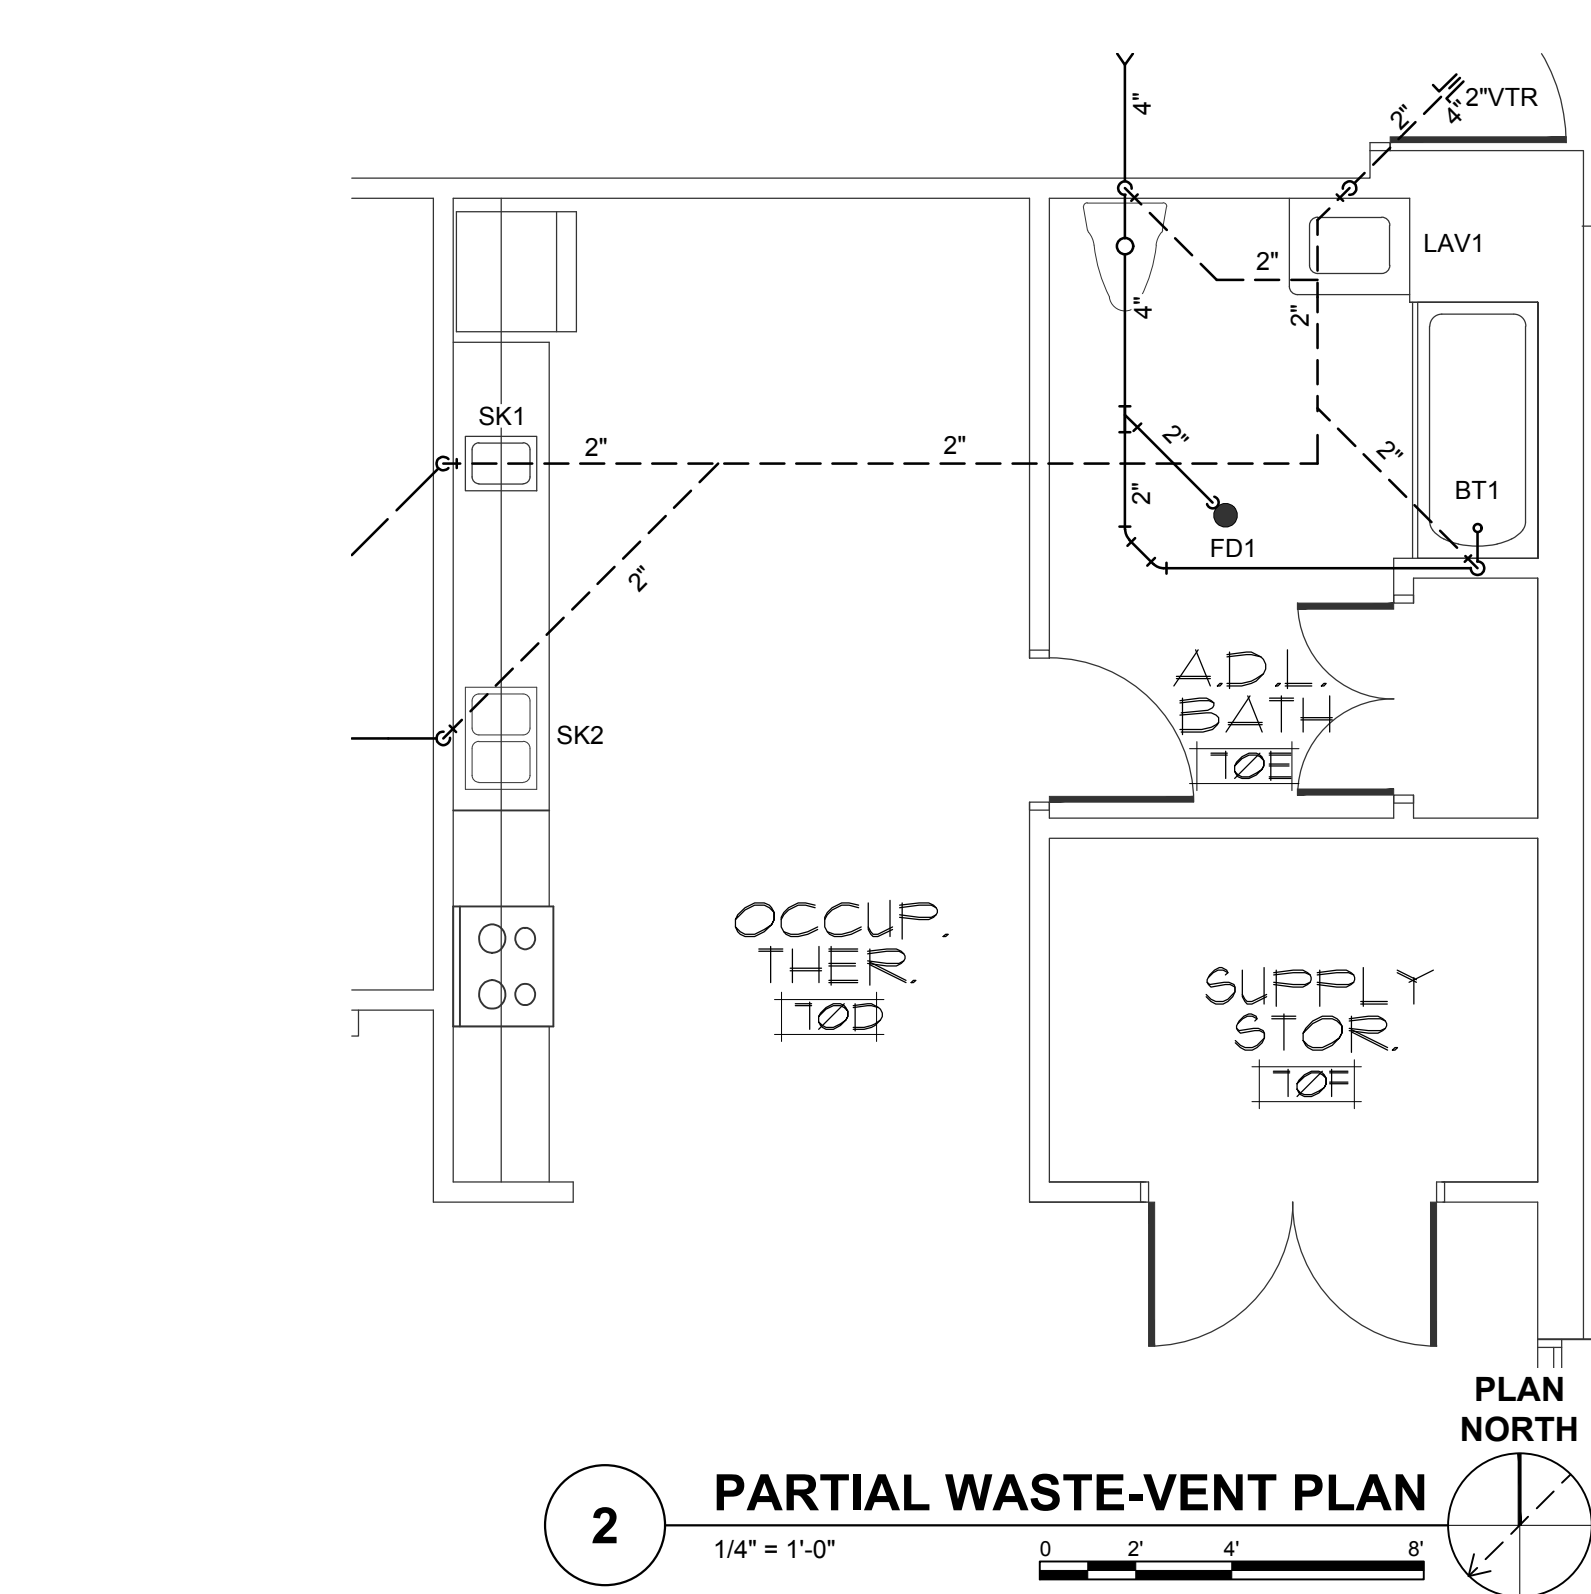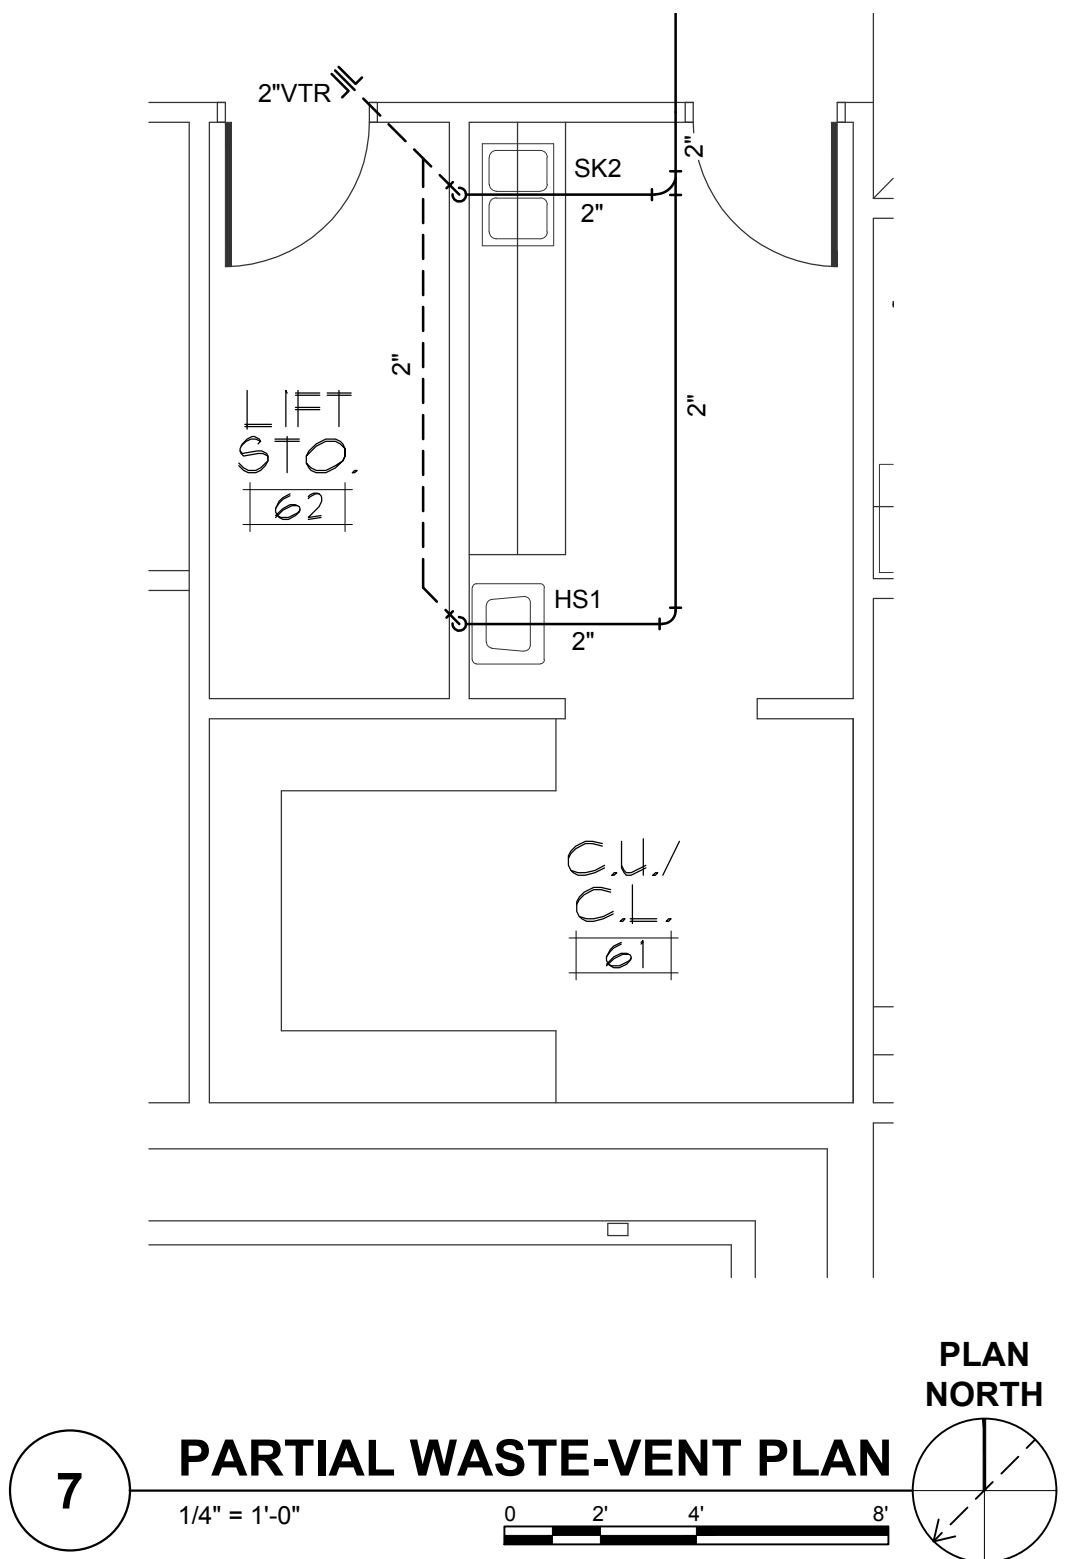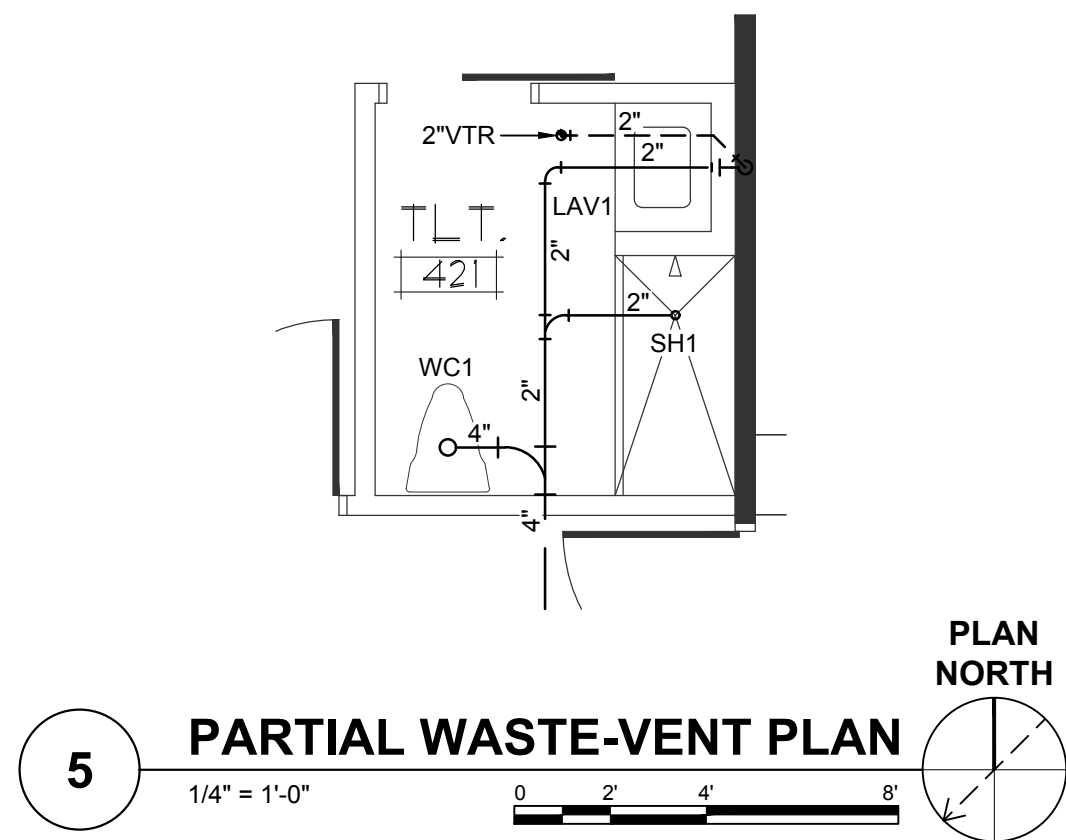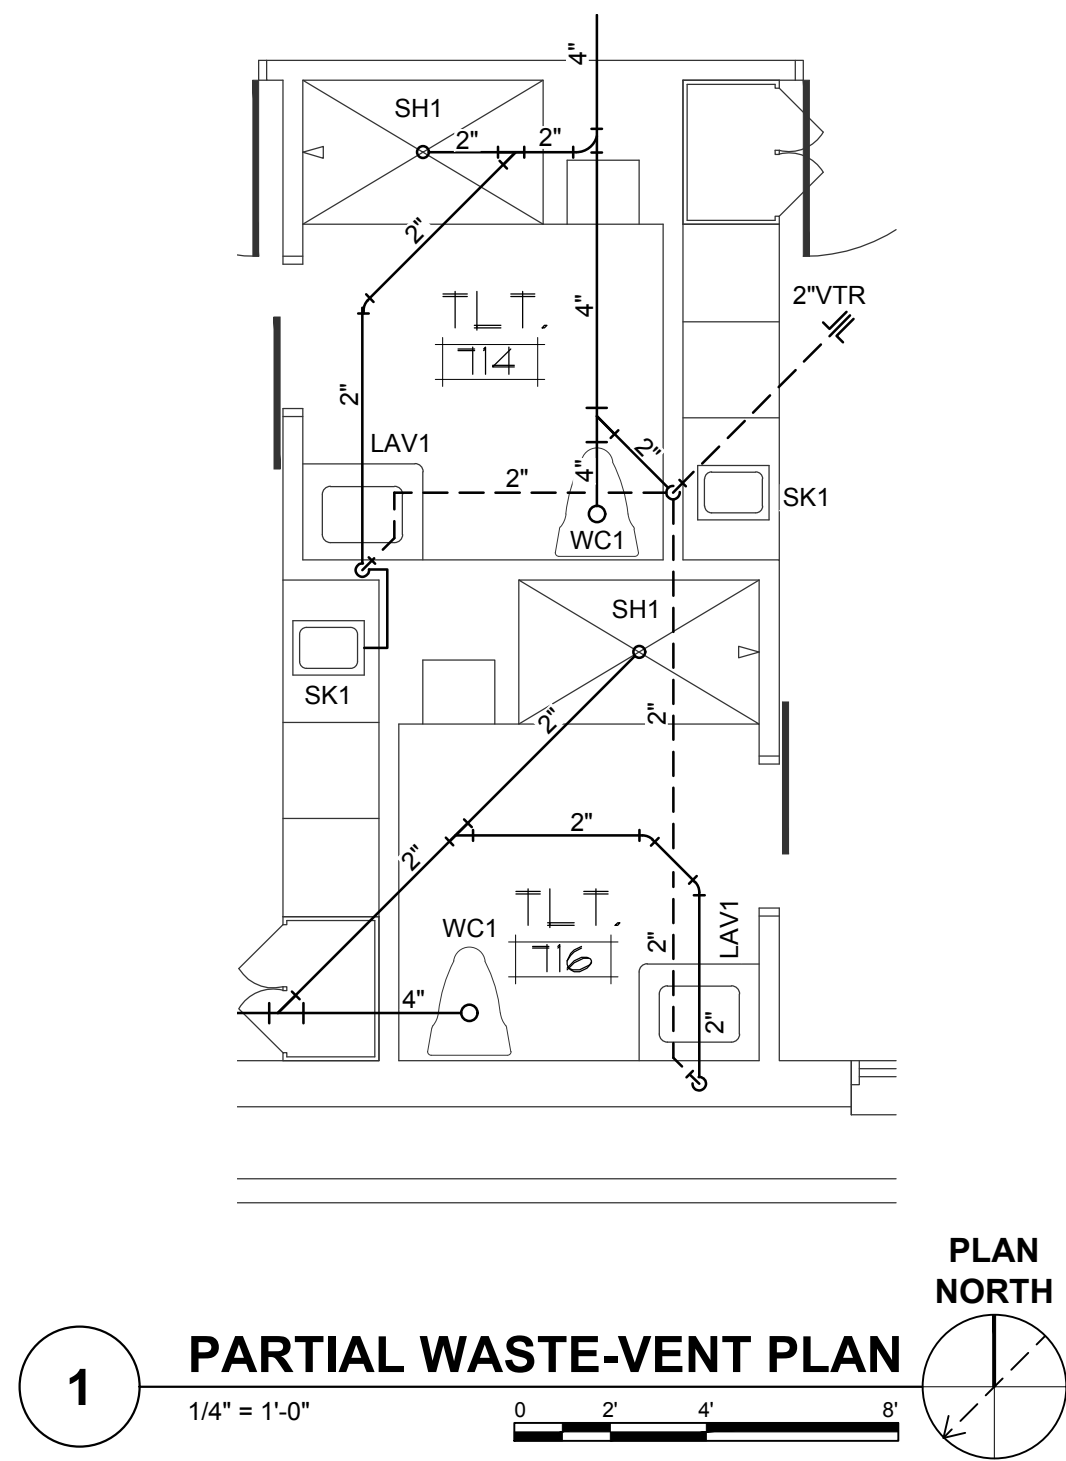

WALL TYPE LEGEND	
	1 HOUR FIRE BARRIER WALL
	1 HOUR FIRE/SMOKE BARRIER WALL
	2 HOUR FIRE BARRIER WALL
	SMOKE RESISTANT WALL

CBHF
Engineers, PLLC

2246 Yaupon Drive
Wilmington, NC 28401

Phone: 910.791.4000
Fax: 910.791.5266

www.cbhfenr.com
SCB 3603

© Copyright 2025 CBHF Engineers, PLLC

PROFESSIONAL SEAL

DAVID R. POLSTON

ARCHITECT

NO. 17367

STATE OF SOUTH CAROLINA

PROFESSIONAL SEAL

DAVID R. POLSTON

ARCHITECT

NO. 17367

STATE OF SOUTH CAROLINA

ISSUED FOR BID

04-30-2025

PRUITTHEALTH

MYRTLE BEACH

Myrtle Beach, South Carolina

100 BED

NURSING FACILITY

PLUMBING ENLARGED

WASTE-VENT PLANS

PS



1.7

David R. Polston - Architect

3806 Park Ave. Suite 2-L, Wilmington, NC 28403

Architecture Planning Design

WALL TYPE LEGEND	
	1 HOUR FIRE BARRIER WALL
	1 HOUR FIRE/SMOKE BARRIER WALL
	2 HOUR FIRE BARRIER WALL
	SMOKE RESISTANT WALL

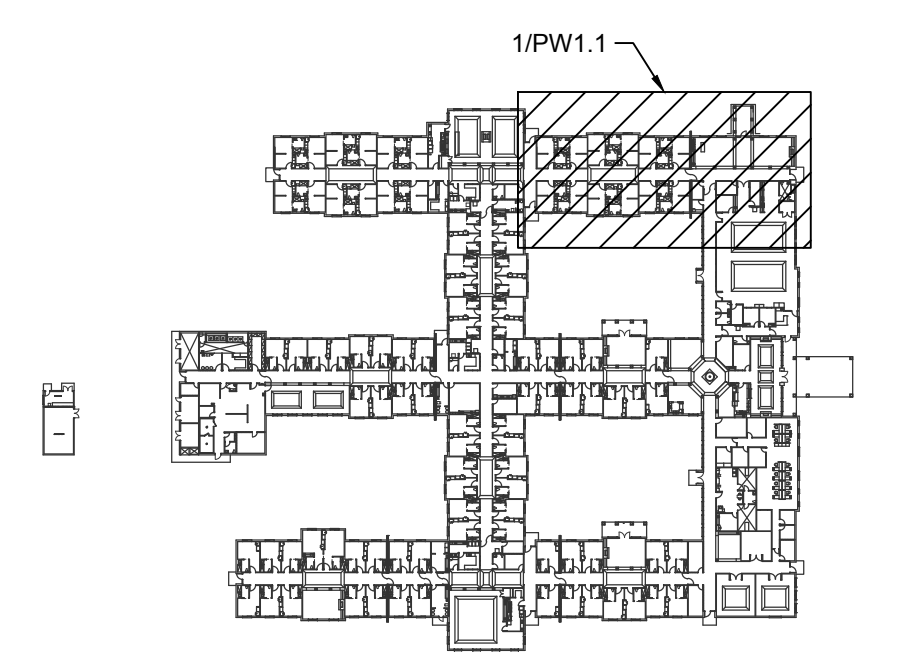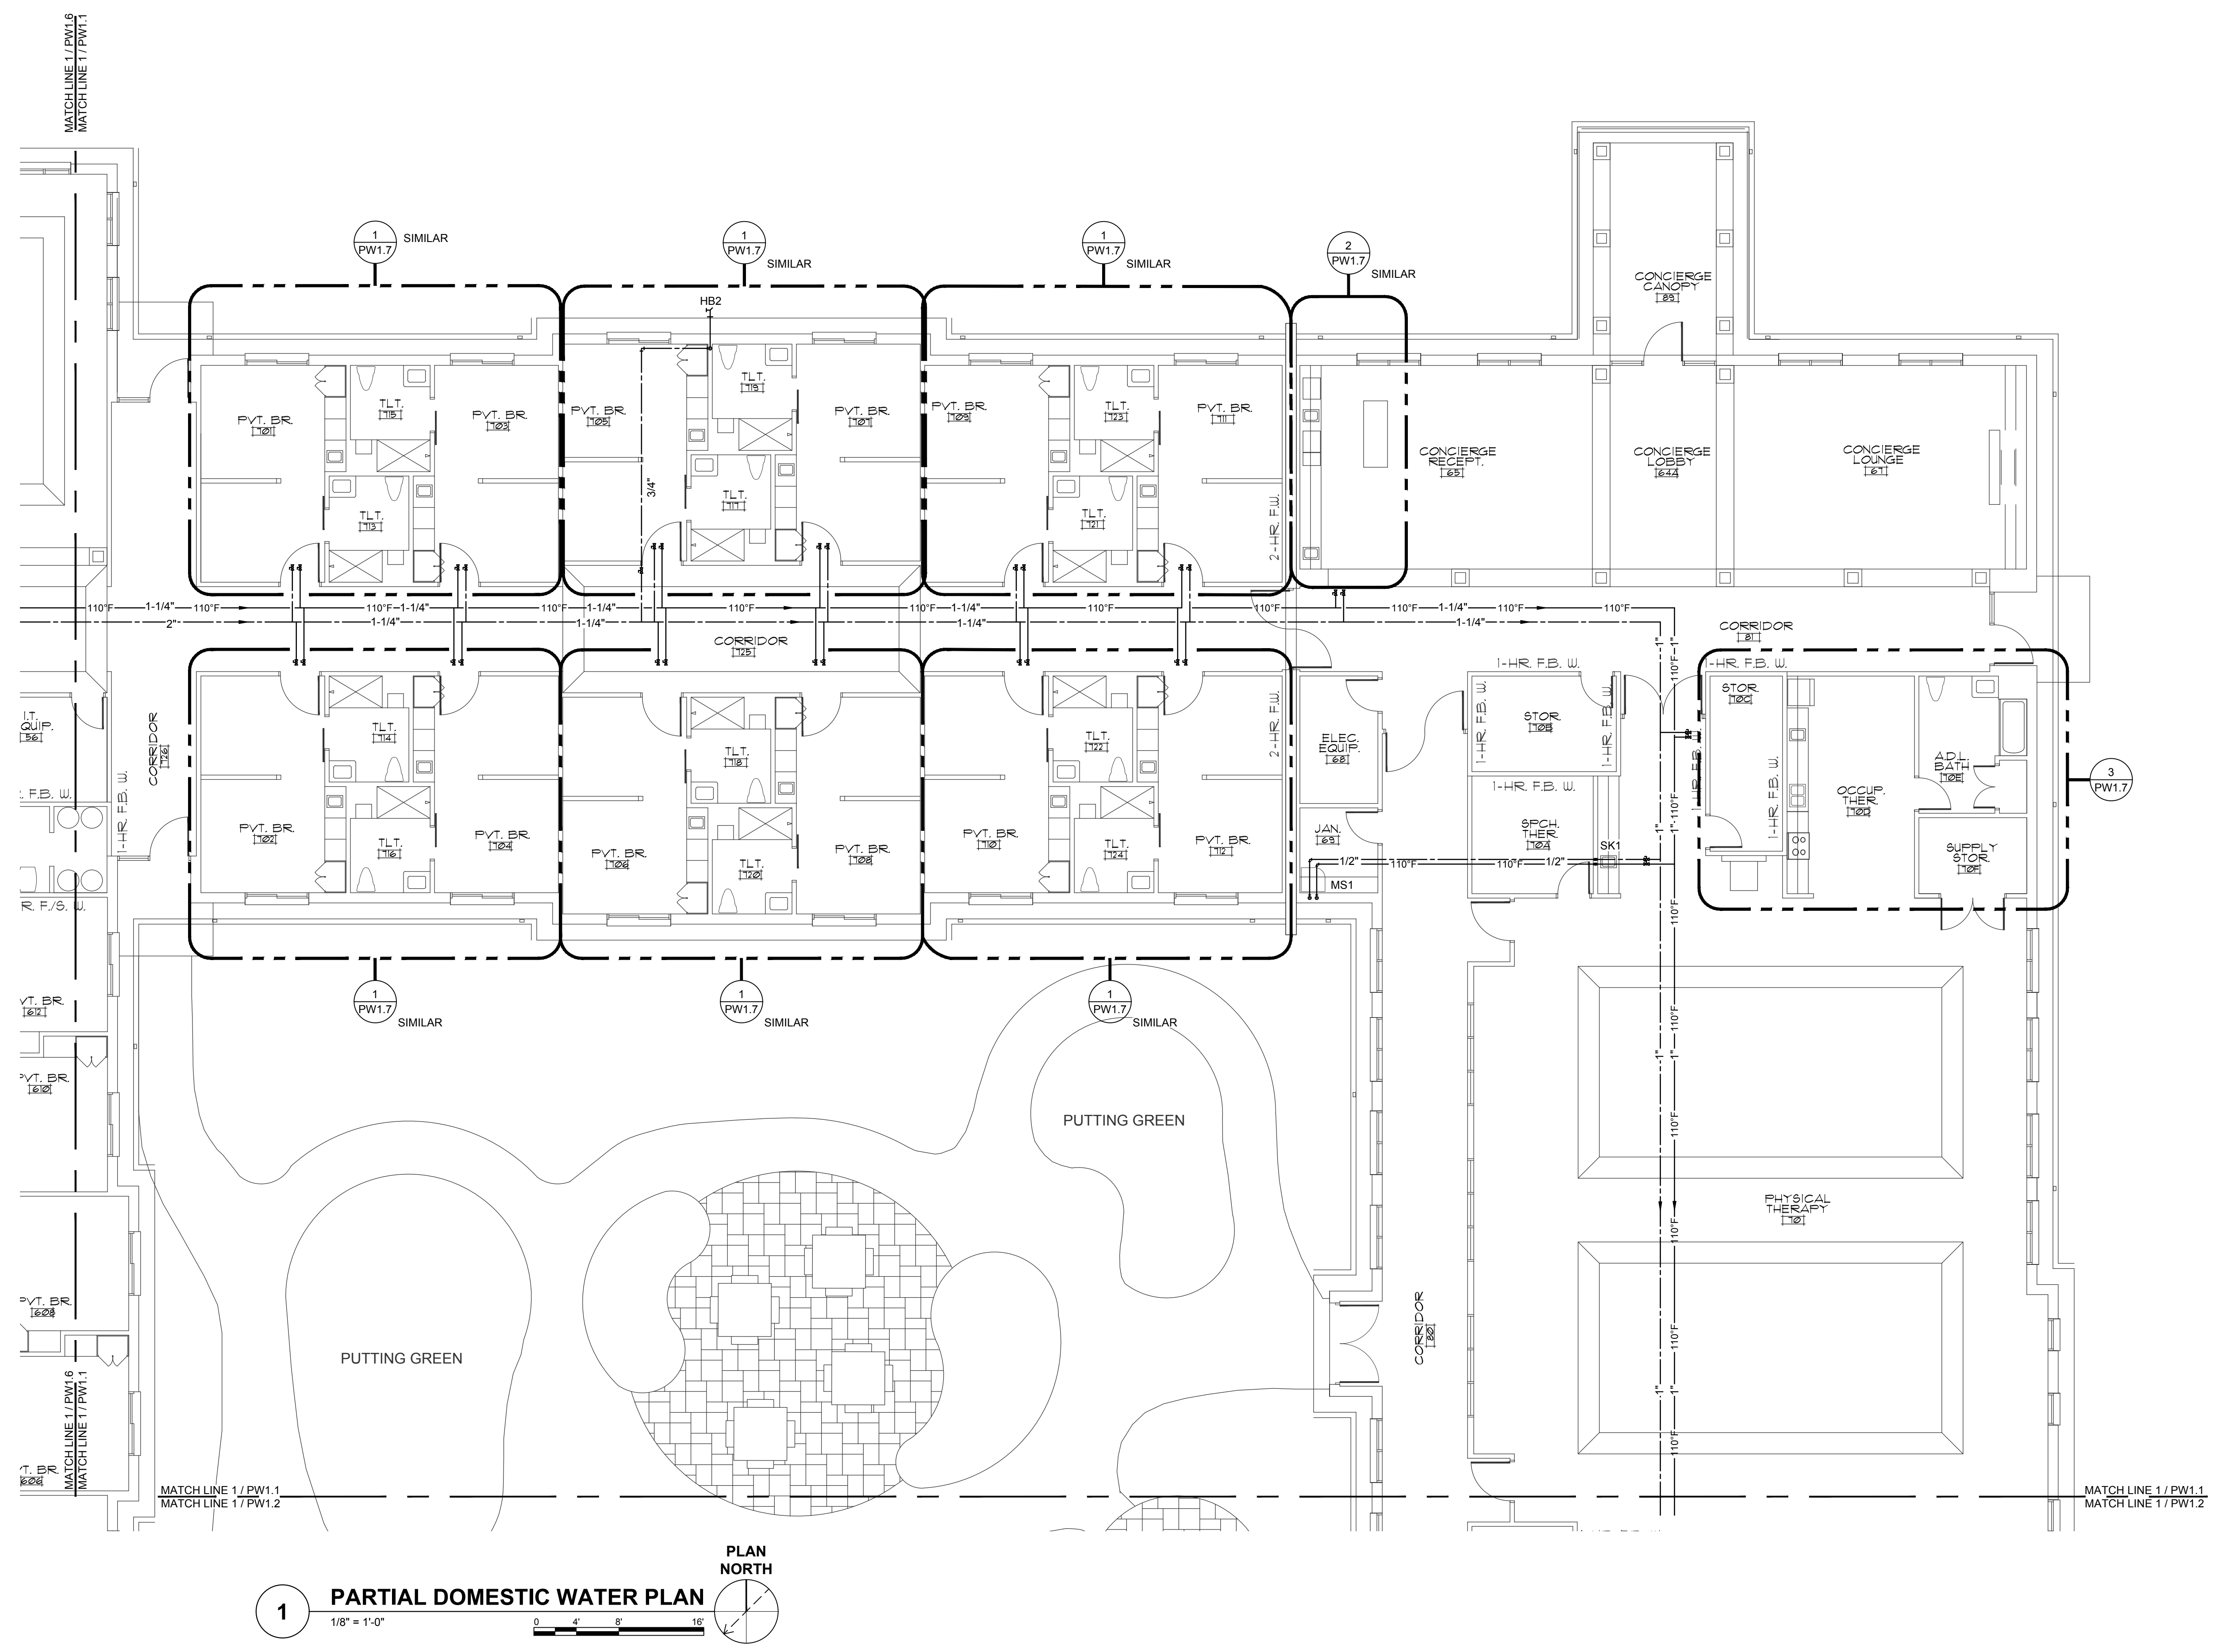


0 KEYPLAN
NOT TO SCALE

WALL TYPE LEGEND

	1 HOUR FIRE BARRIER WALL
	1 HOUR FIRE/SMOKE BARRIER WALL
	2 HOUR FIRE BARRIER WALL
	SMOKE RESISTANT WALL

CBHF
Engineers, PLLC

2246 Yaupon Drive Phone: 910.791.4000
Wilmington, NC 28401 Fax: 910.791.5266
www.cbhfenr.com
© Copyright 2025 CBHF Engineers, PLLC SCA 3603

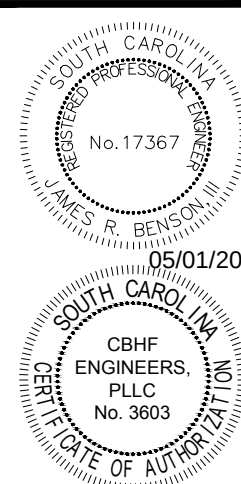


ISSUED FOR BID
04-30-2025

PRUITTHEALTH
MYRTLE BEACH
Myrtle Beach, South Carolina

David R. Polston - Architect
3806 Park Ave. Suite 2-L, Wilmington, NC 28403
Architecture Planning Design

100 BED
NURSING FACILITY
PLUMBING PARTIAL
DOMESTIC WATER PLAN

PW
1.2

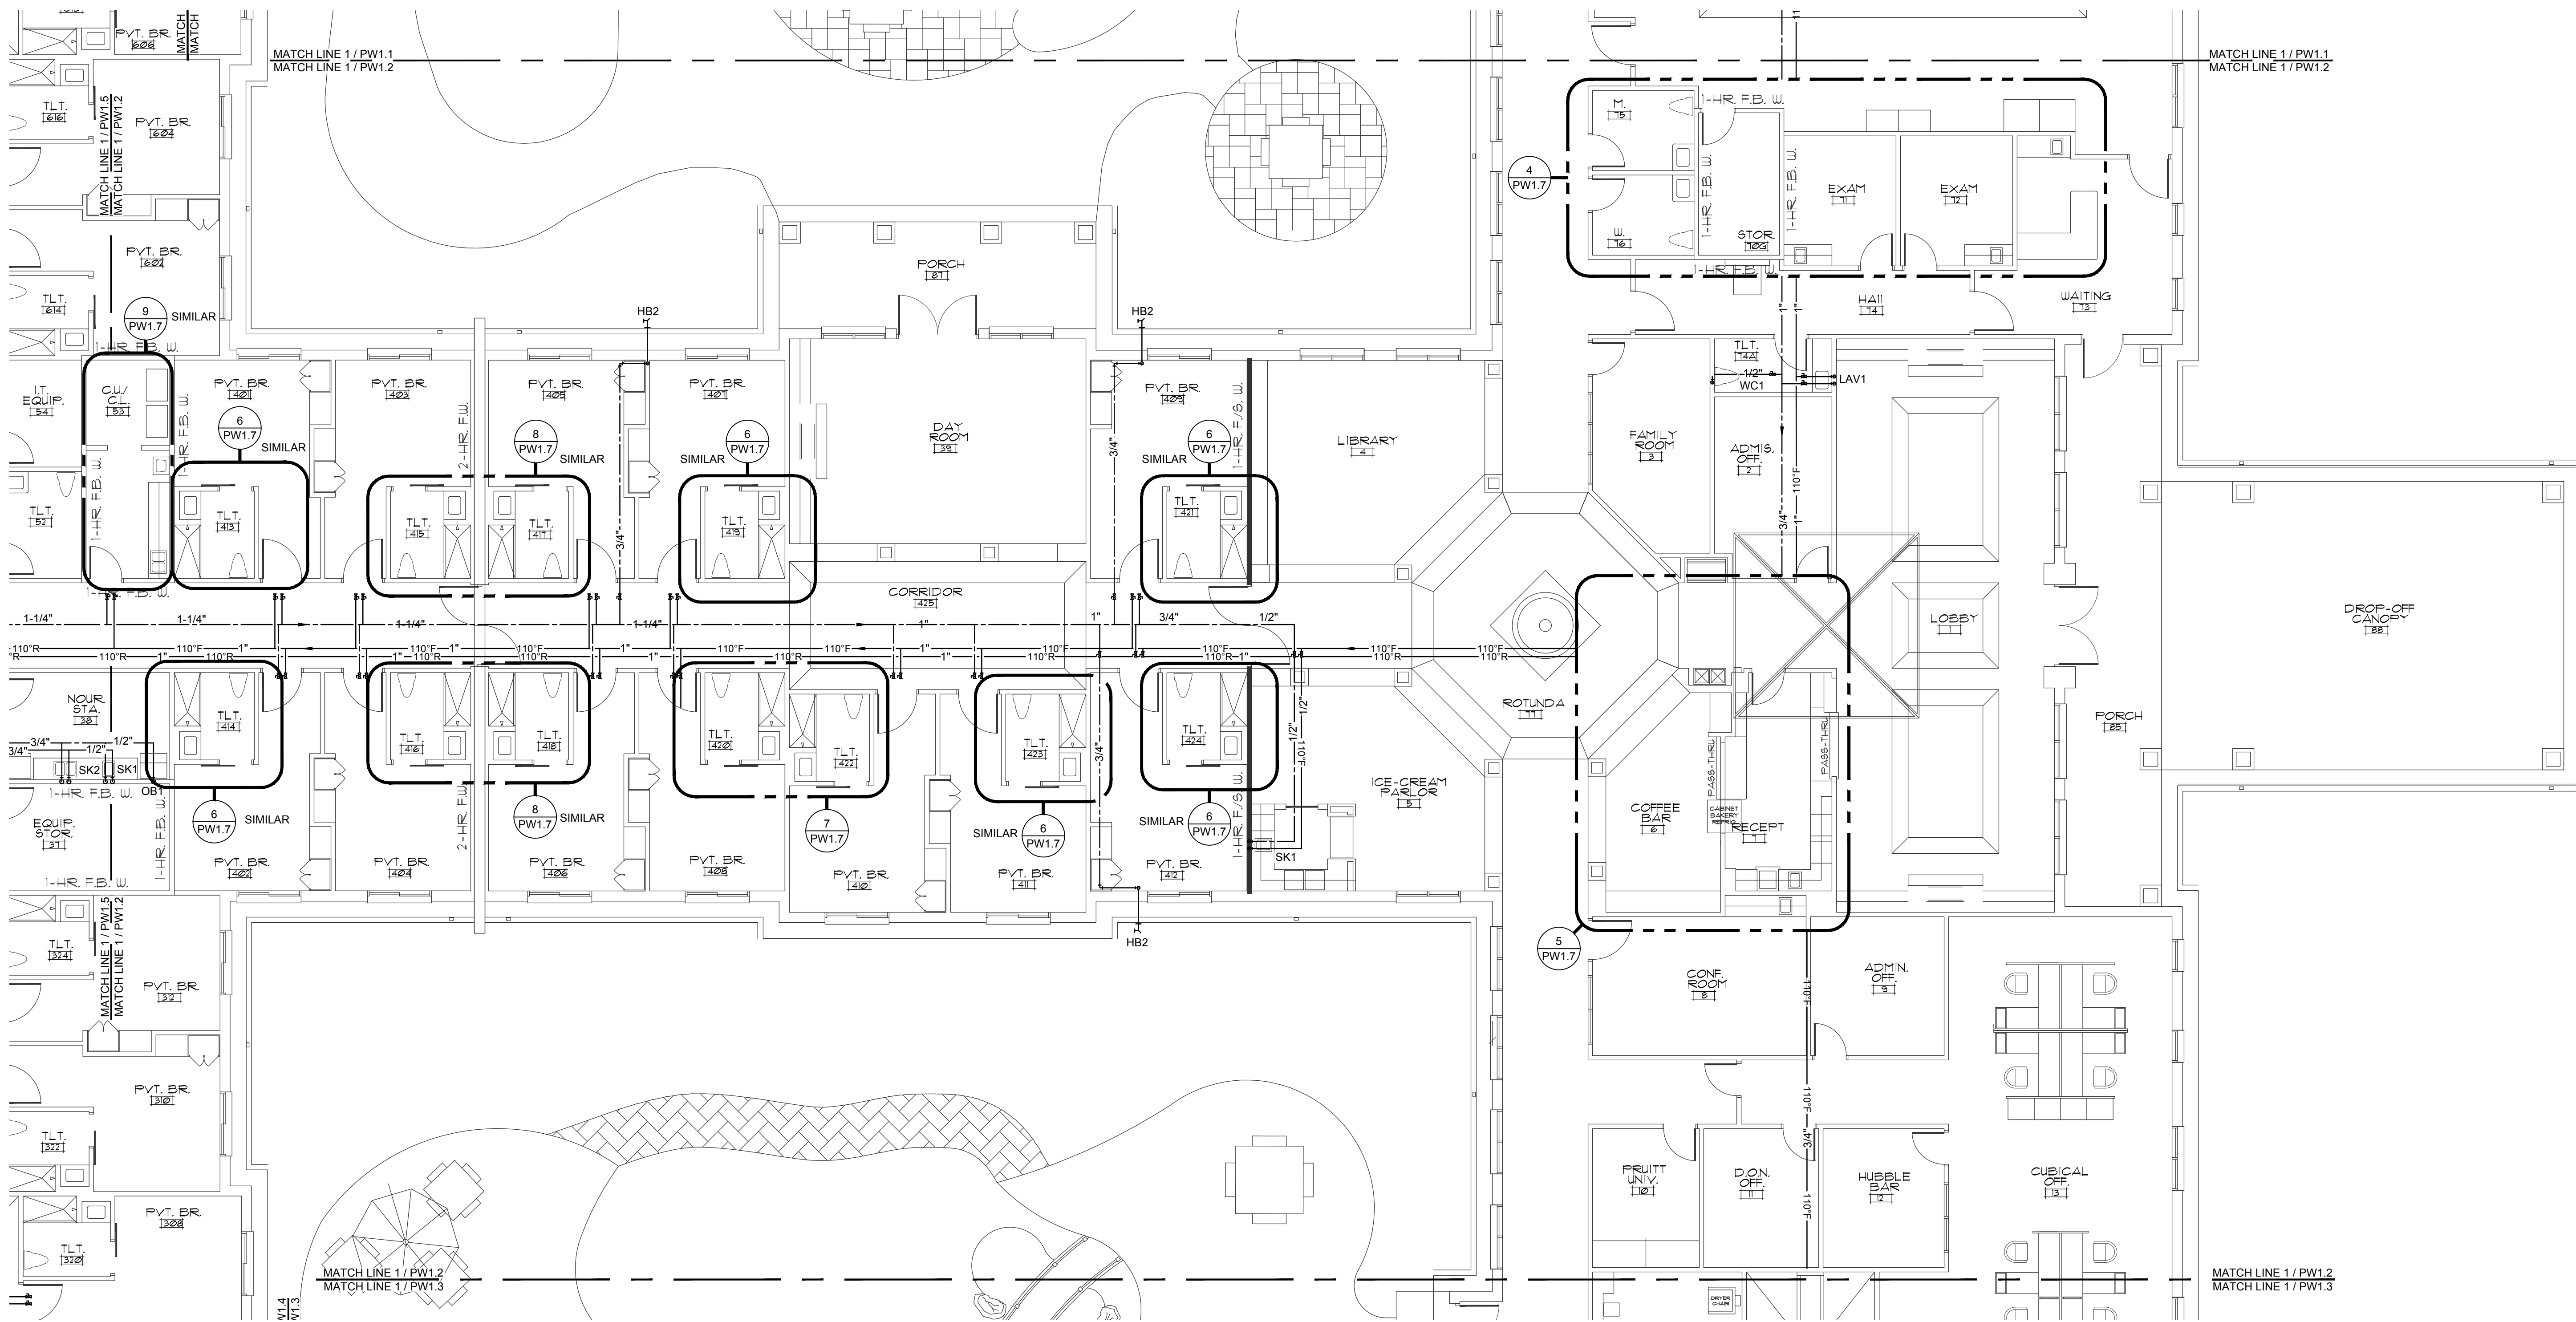

1

PARTIAL DOMESTIC WATER PLAN

1/8" = 1'-0"


0 4' 8' 16'



PLAN
NORTH

0

KEYPLAN

NOT TO SCALE

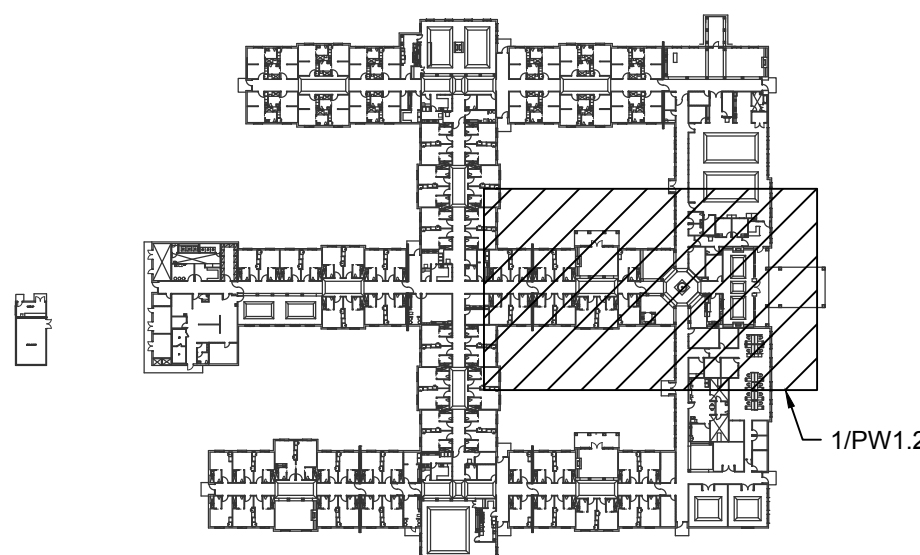

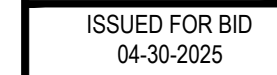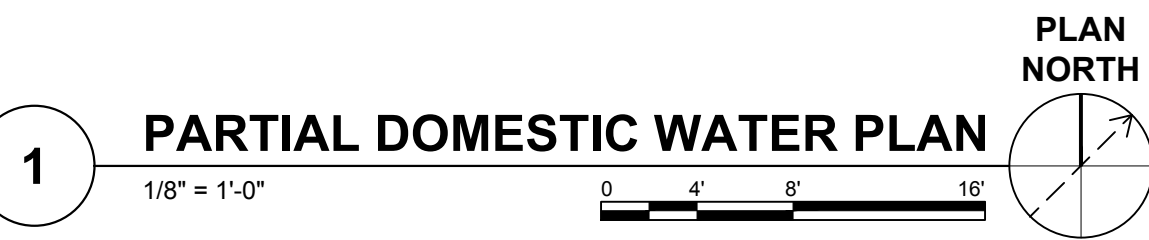


David R. Polston - Architect
3806 Park Ave. Suite 2-L, Wilmington, NC 28403
Architecture Planning Design


100 BED
NURSING FACILITY
PLUMBING PARTIAL
DOMESTIC WATER PLAN

PW 1.3

WALL TYPE LEGEND	
	1 HOUR FIRE BARRIER WALL
	1 HOUR FIRE/SMOKE BARRIER WALL
	2 HOUR FIRE BARRIER WALL
	SMOKE RESISTANT WALL

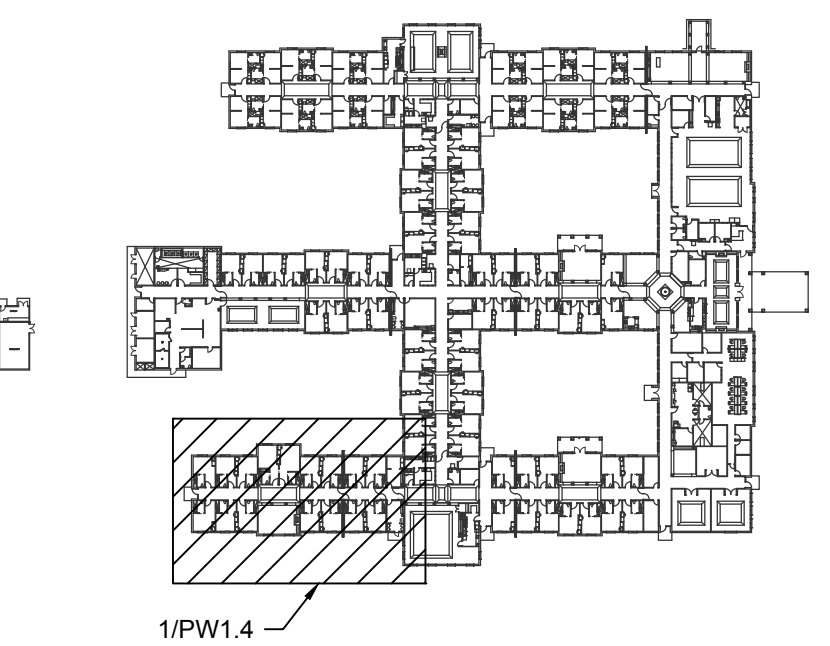

0 **KEYPLAN**
NOT TO SCALE

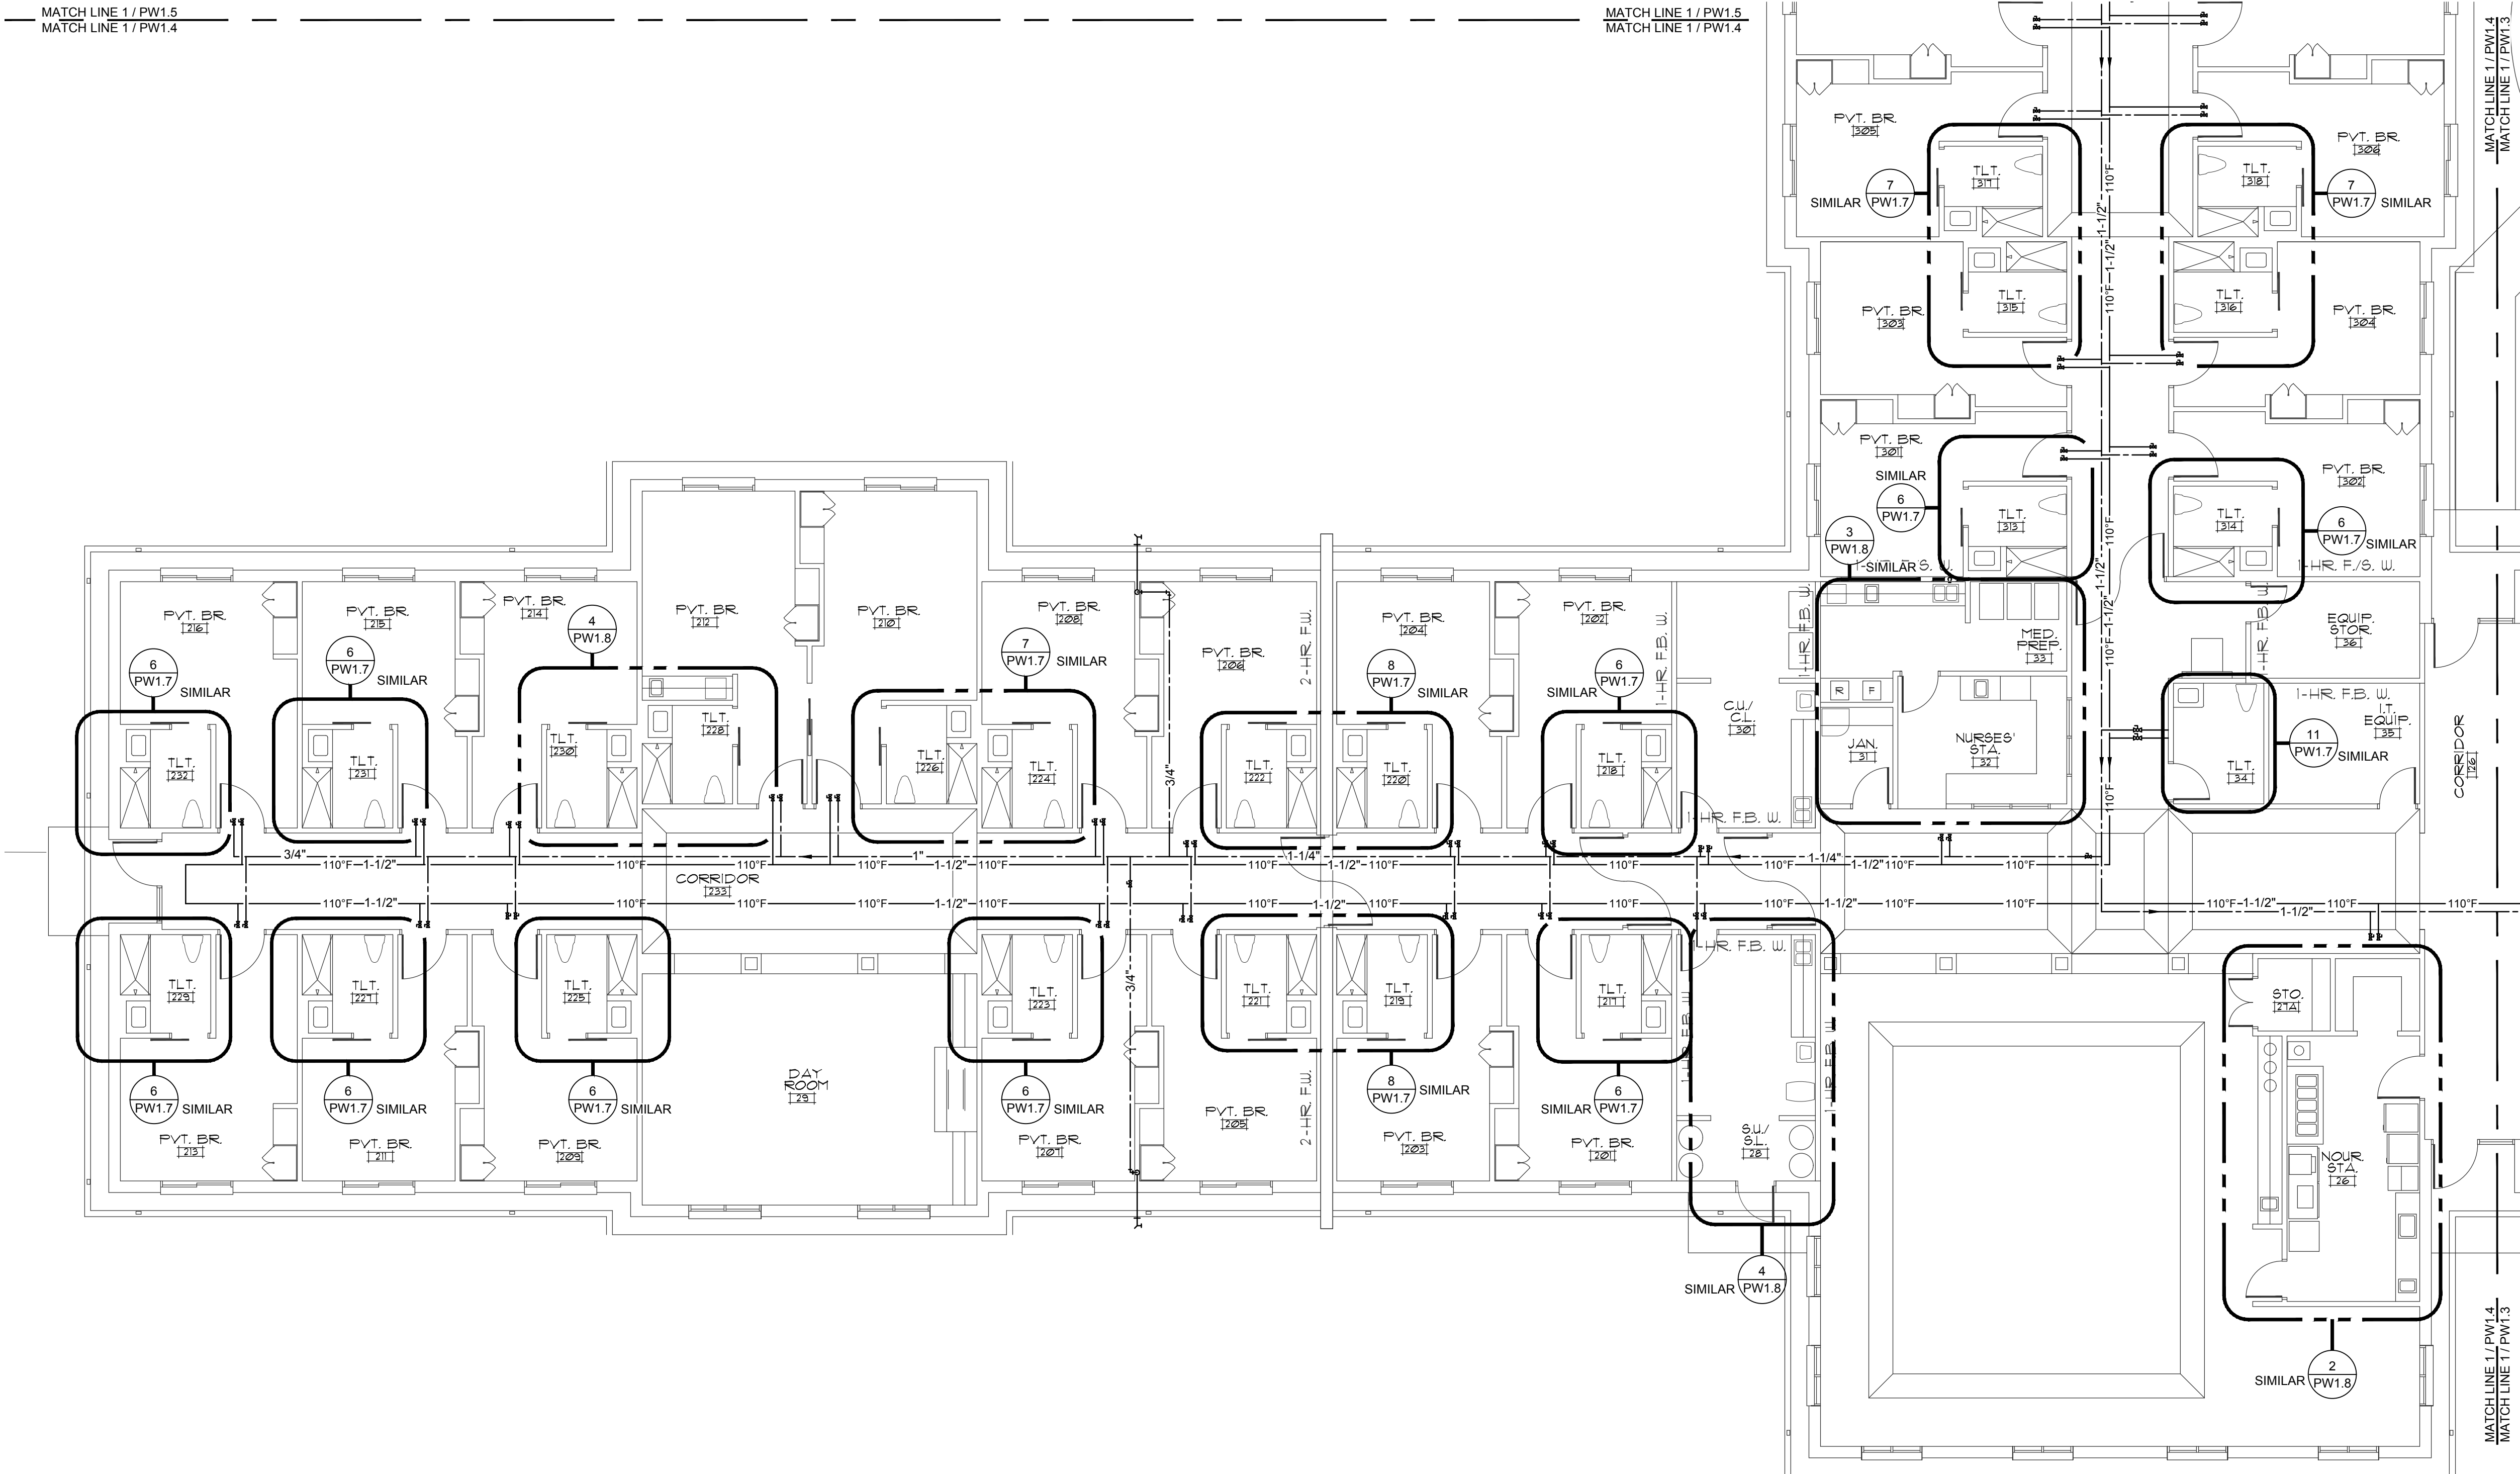


1

PARTIAL DOMESTIC WATER PLAN

1/8" = 1'-0"

0 4' 8' 16'



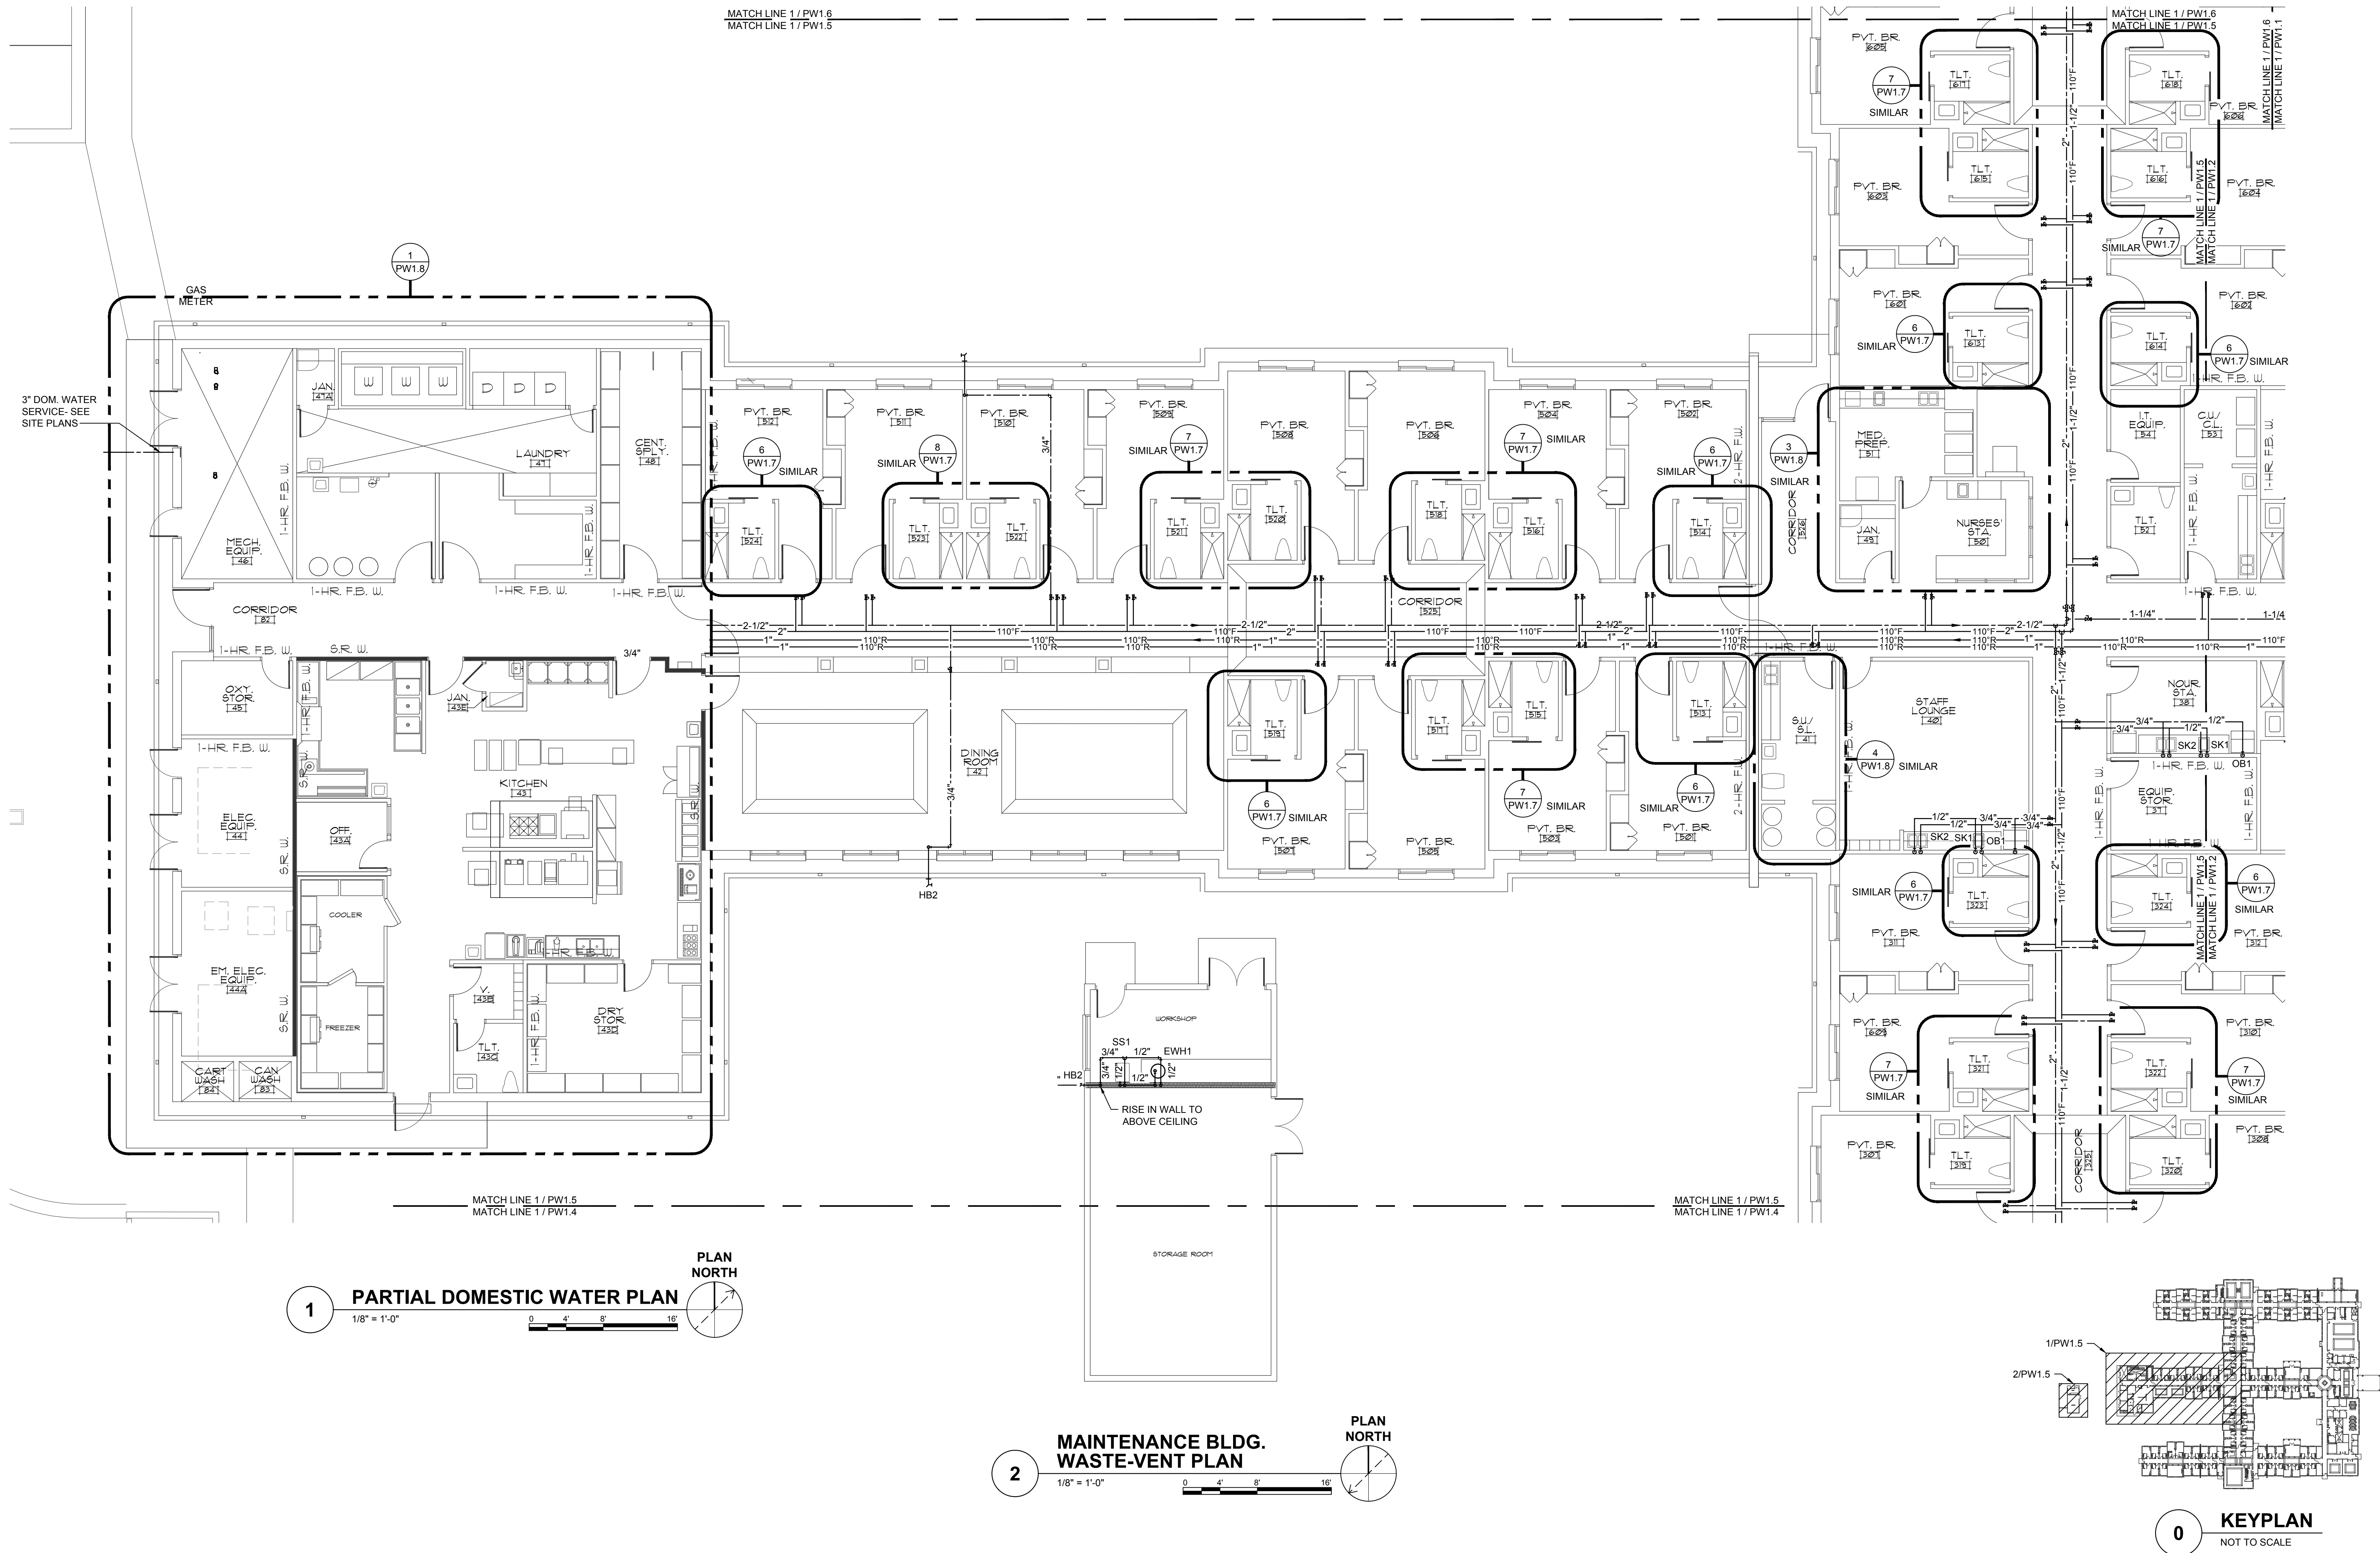

CBHF
Engineers, PLLC
2246 Yaupon Drive Phone: 910.791.4000
Wilmington, NC 28401 Fax: 910.791.5266
www.cbhfenr.com
© Copyright 2025 CBHF Engineers, PLLC SCA 3603

PROFESSIONAL
No. 17367
DAVID R. POLSTON
ARCHITECT
05/01/2025
CBHF
ENGINEERS,
PLLC
No. 3603
DATE OF APPROVAL

ISSUED FOR BID
04-30-2025


PRUITTHEALTH
MYRTLE BEACH
Myrtle Beach, South Carolina


David R. Polston - Architect
3806 Park Ave. Suite 2-L, Wilmington, NC 28403
Architecture Planning Design

100 BED NURSING FACILITY
PLUMBING PARTIAL
DOMESTIC WATER PLAN


PW
1.5

WALL TYPE LEGEND

 
	1 HOUR FIRE BARRIER WALL
	1 HOUR FIRE/SMOKE BARRIER WALL
	2 HOUR FIRE BARRIER WALL
	SMOKE RESISTANT WALL

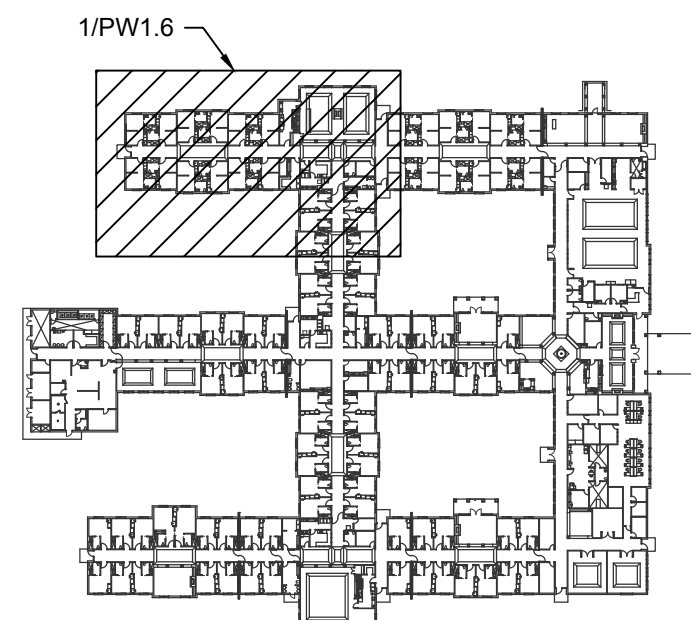


0 **KEYPLAN**
NOT TO SCALE

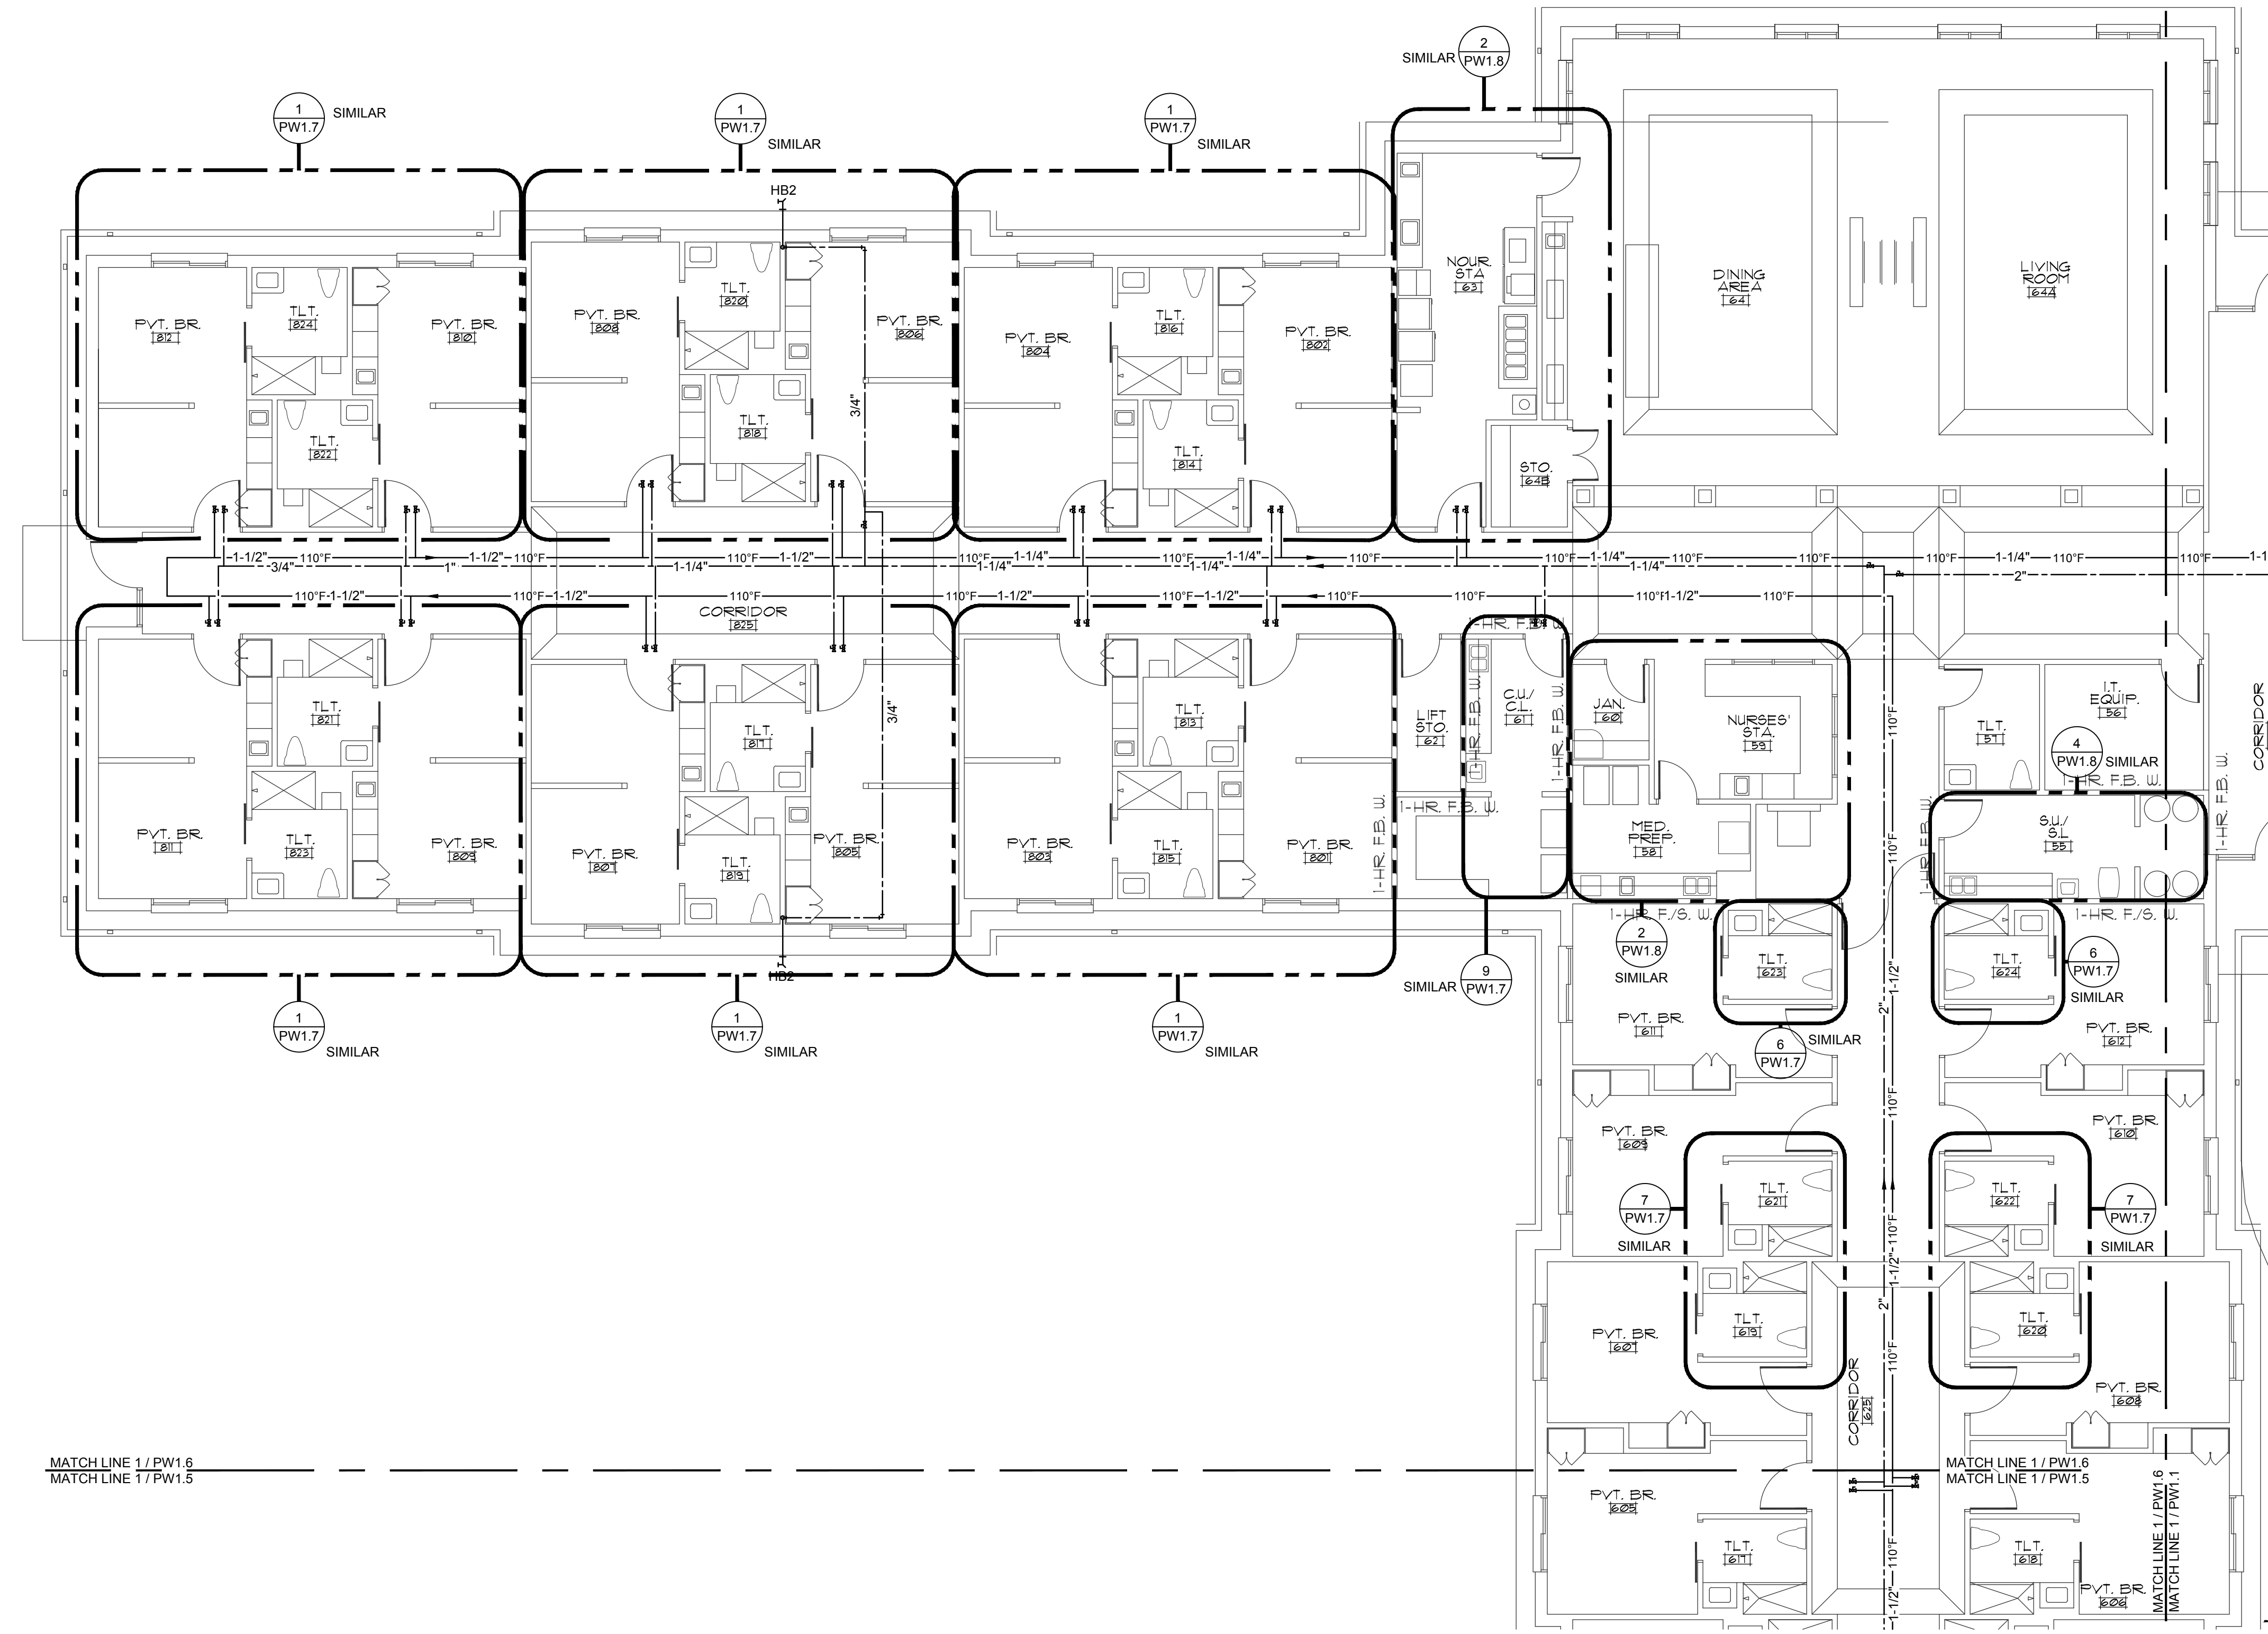


1 **PARTIAL DOMESTIC WATER PLAN**
1/8" = 1'-0"
0 4' 8' 16'
PLAN NORTH

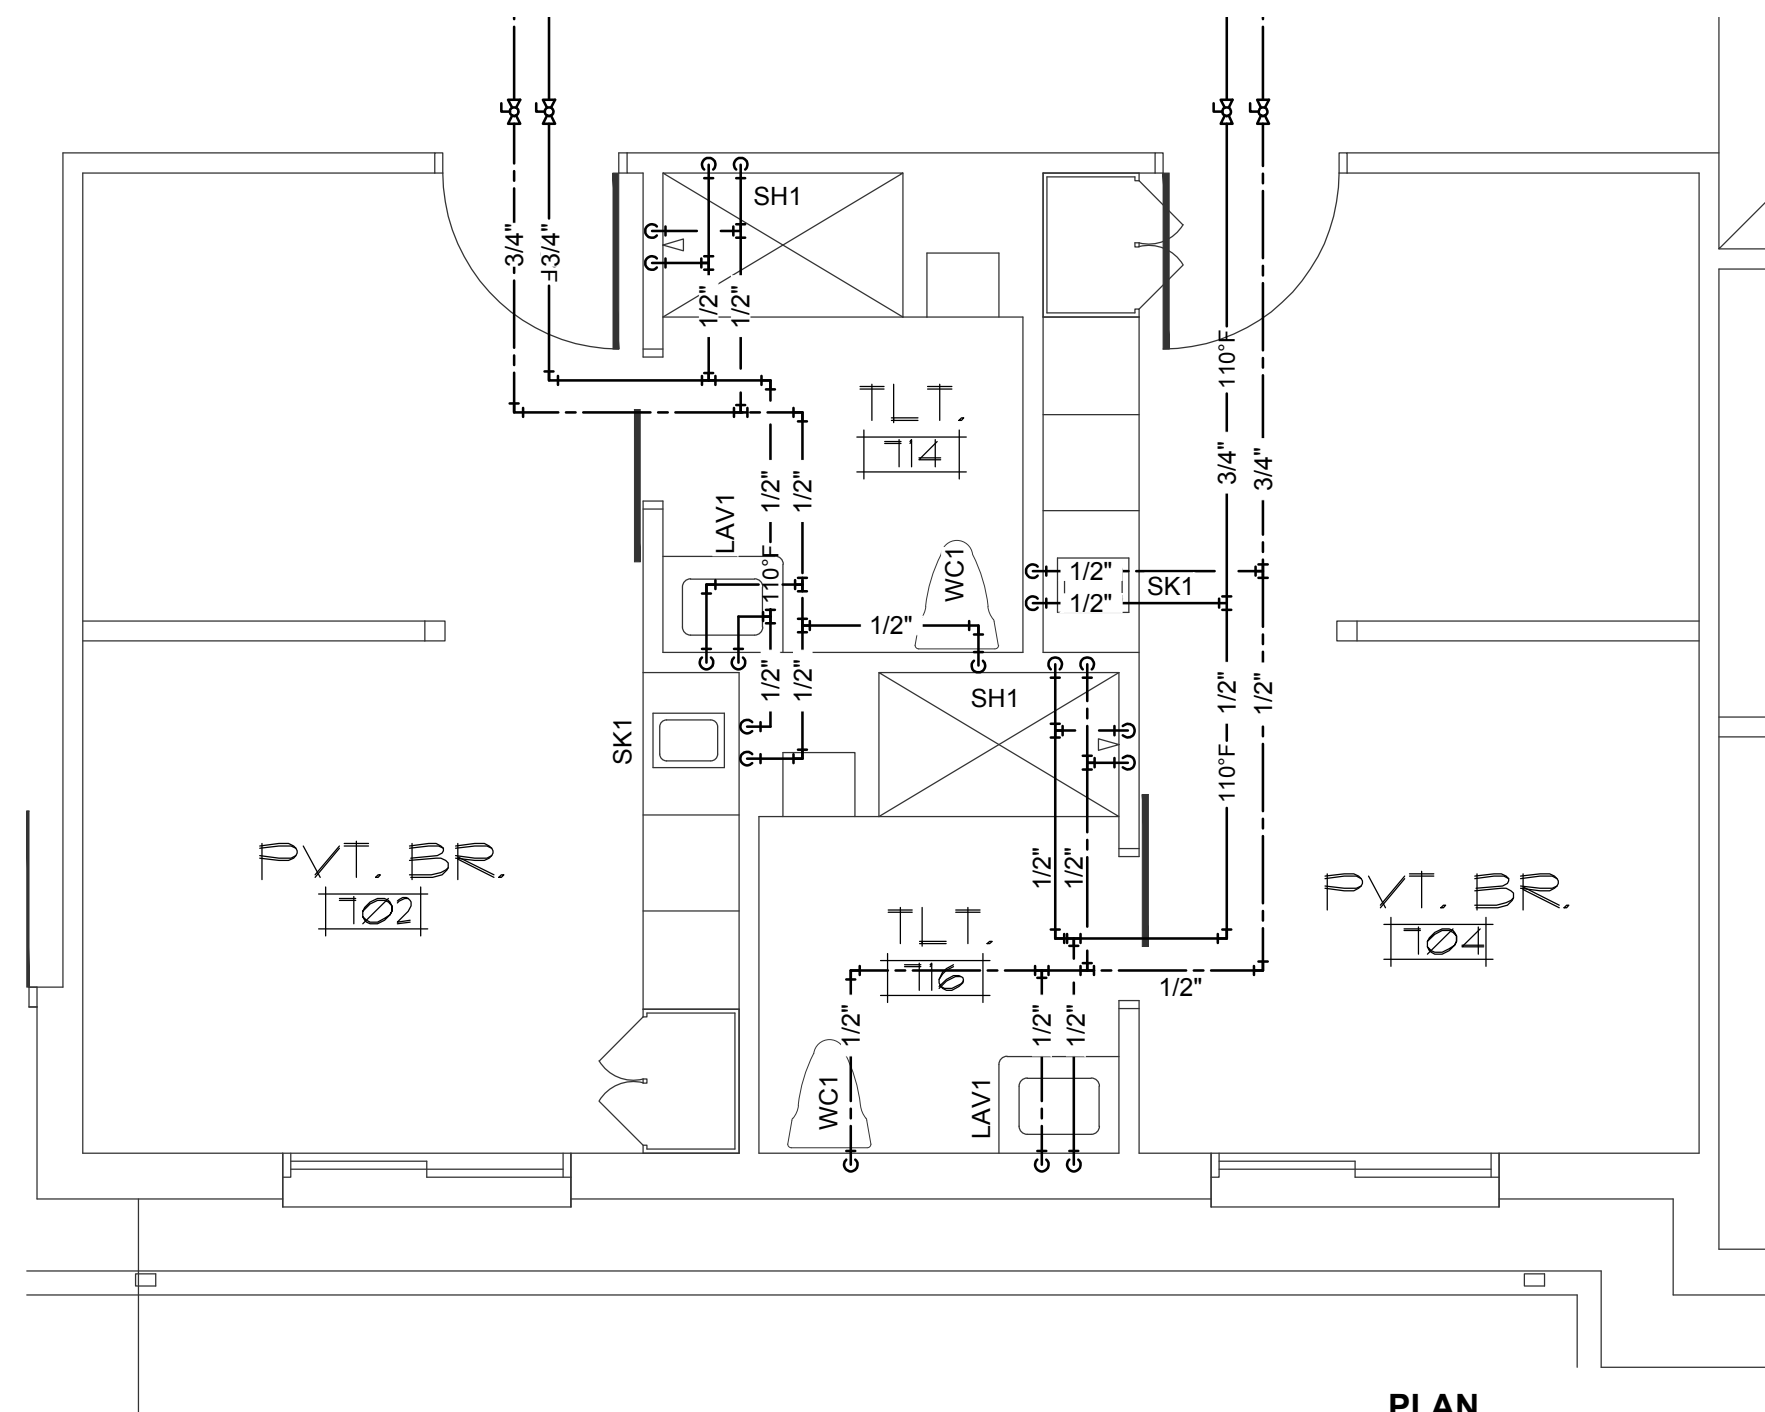


1 PARTIAL DOMESTIC WATER PLAN
1/4" = 1'-0"

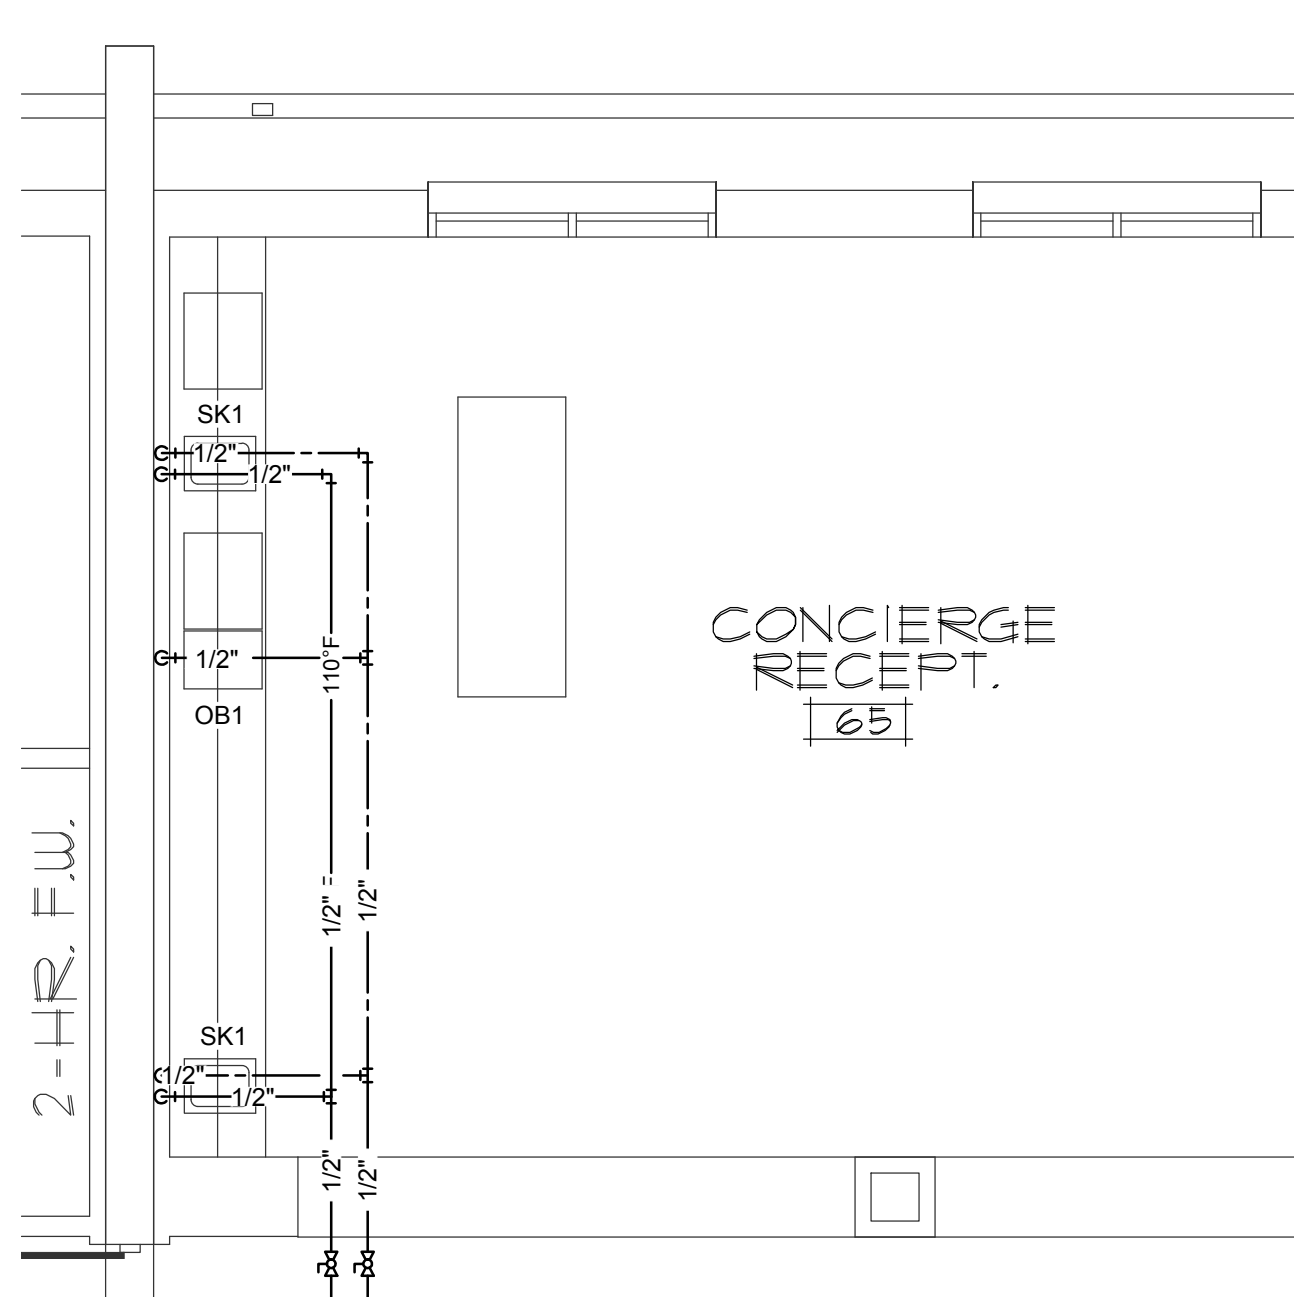

2 PARTIAL DOMESTIC WATER PLAN
1/4" = 1'-0"

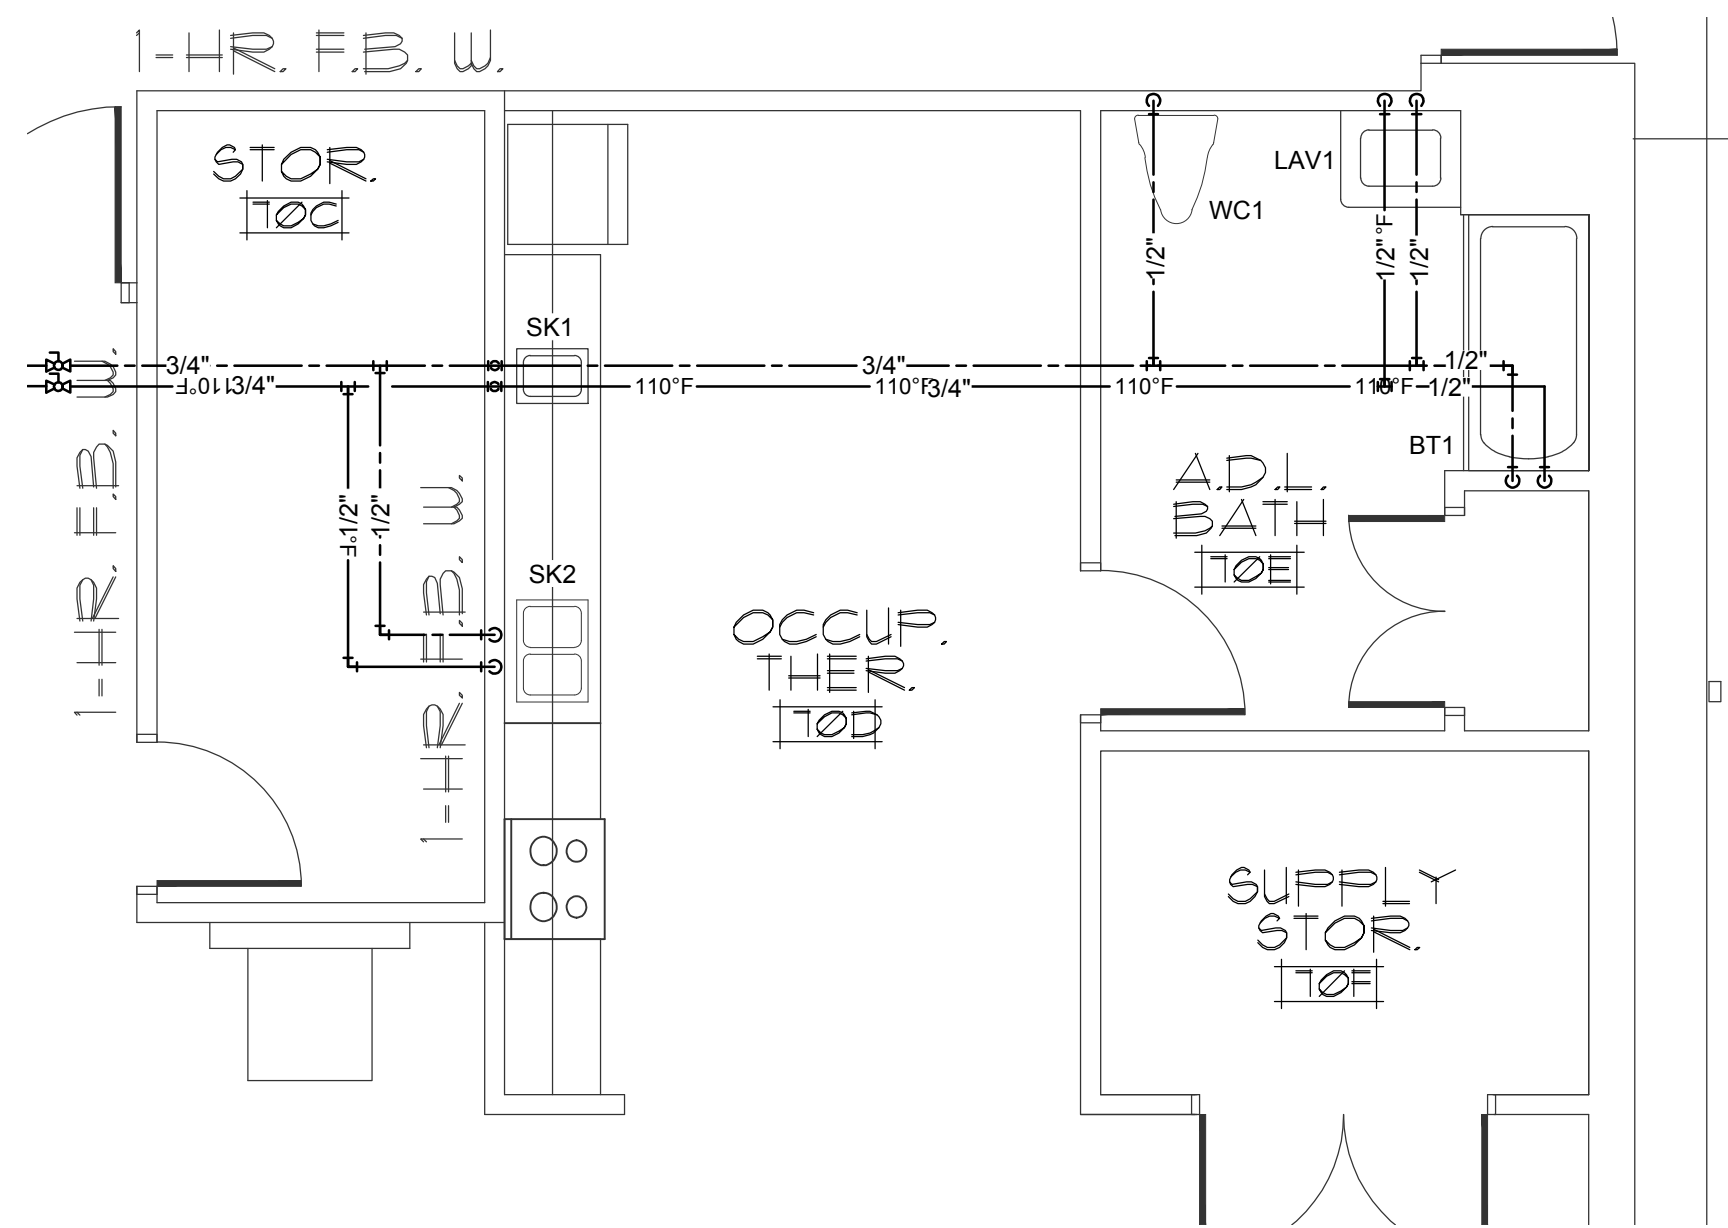


3 PARTIAL DOMESTIC WATER PLAN
1/4" = 1'-0"

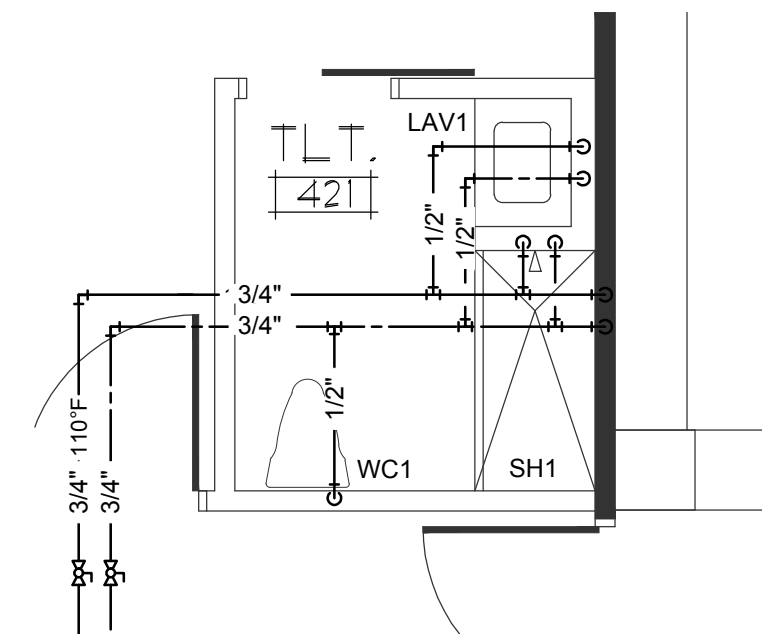


6 PARTIAL DOMESTIC WATER PLAN
1/4" = 1'-0"


WALL TYPE LEGEND	
	1 HOUR FIRE BARRIER WALL
	1 HOUR FIRE/SMOKE BARRIER WALL
	2 HOUR FIRE BARRIER WALL
	SMOKE RESISTANT WALL

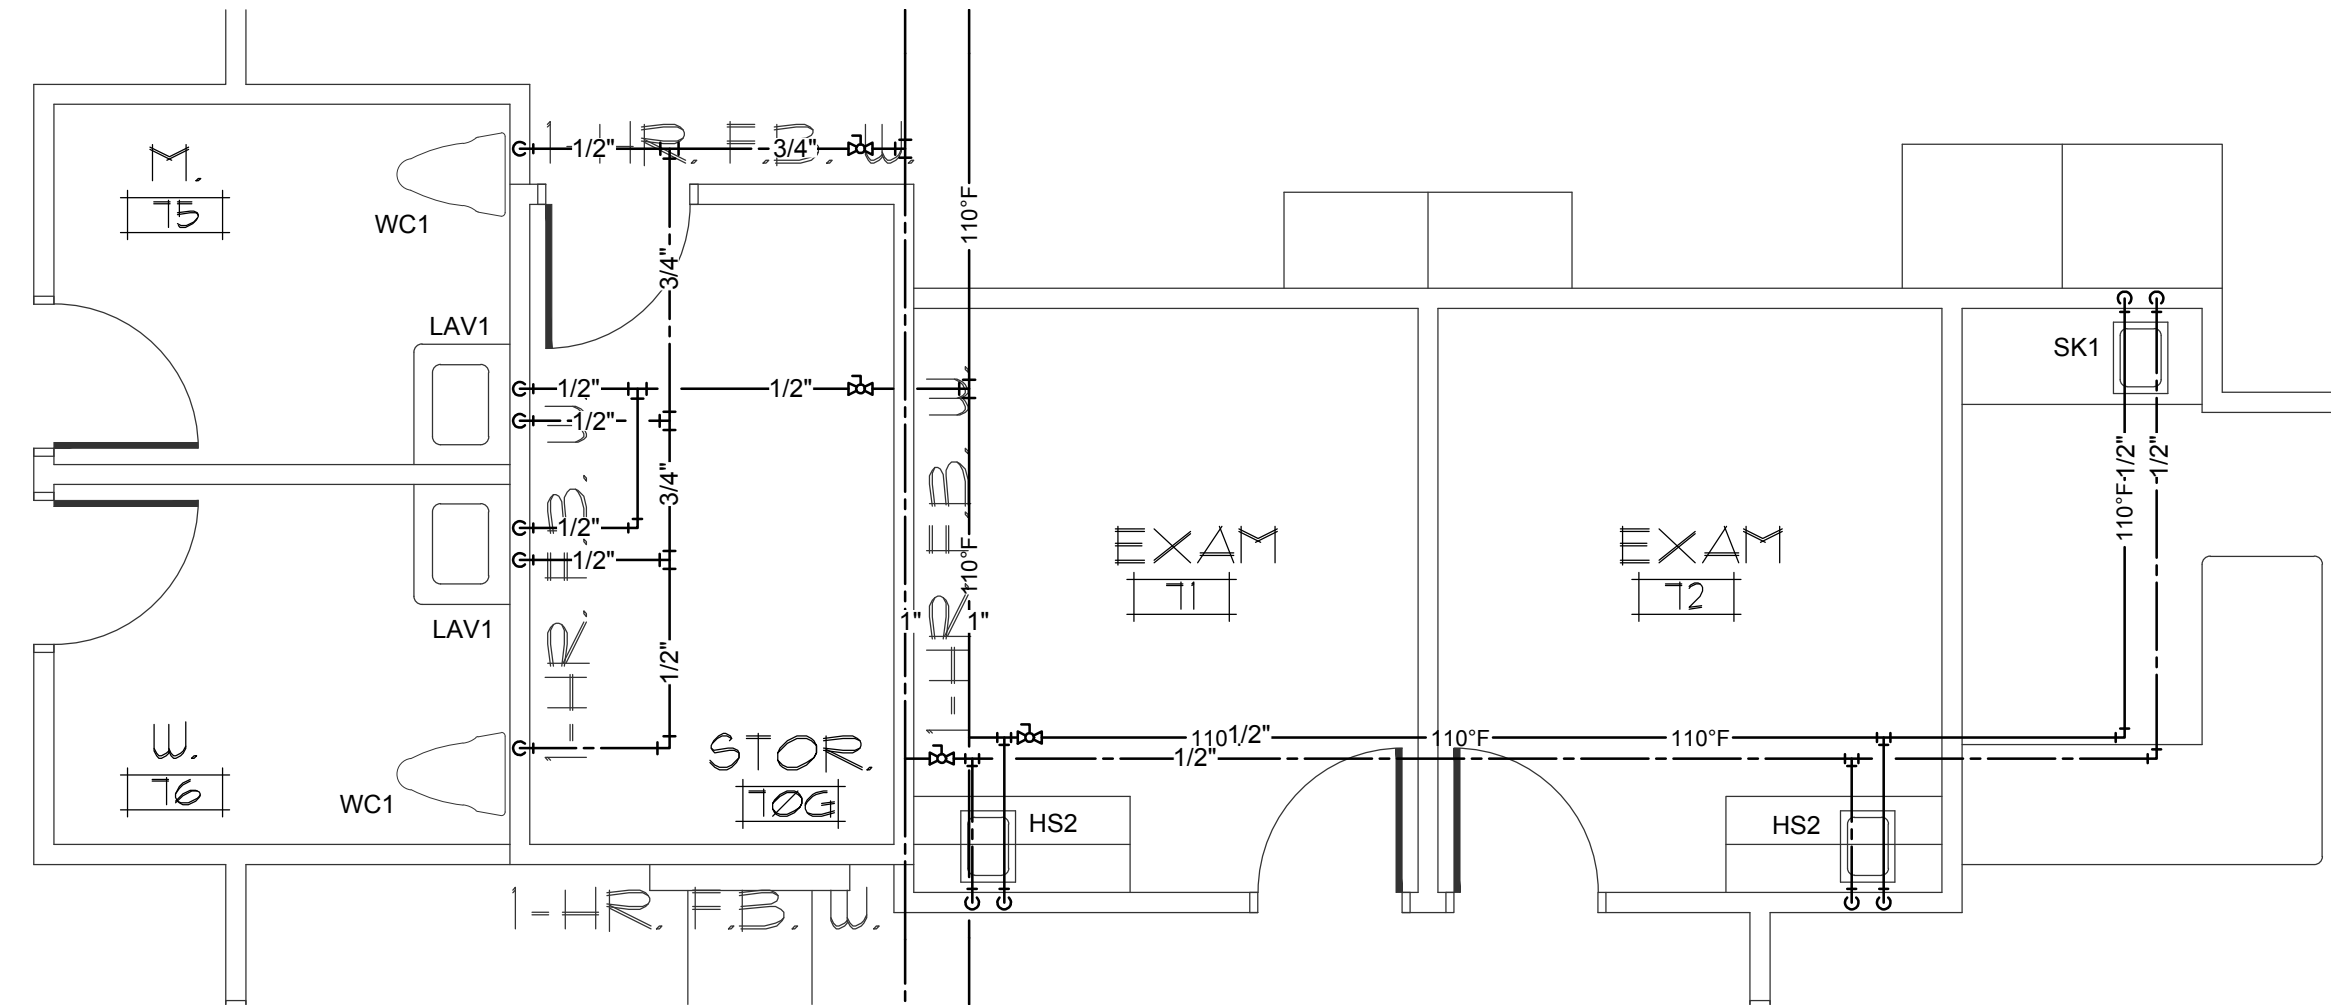


4 PARTIAL DOMESTIC WATER PLAN
1/4" = 1'-0"

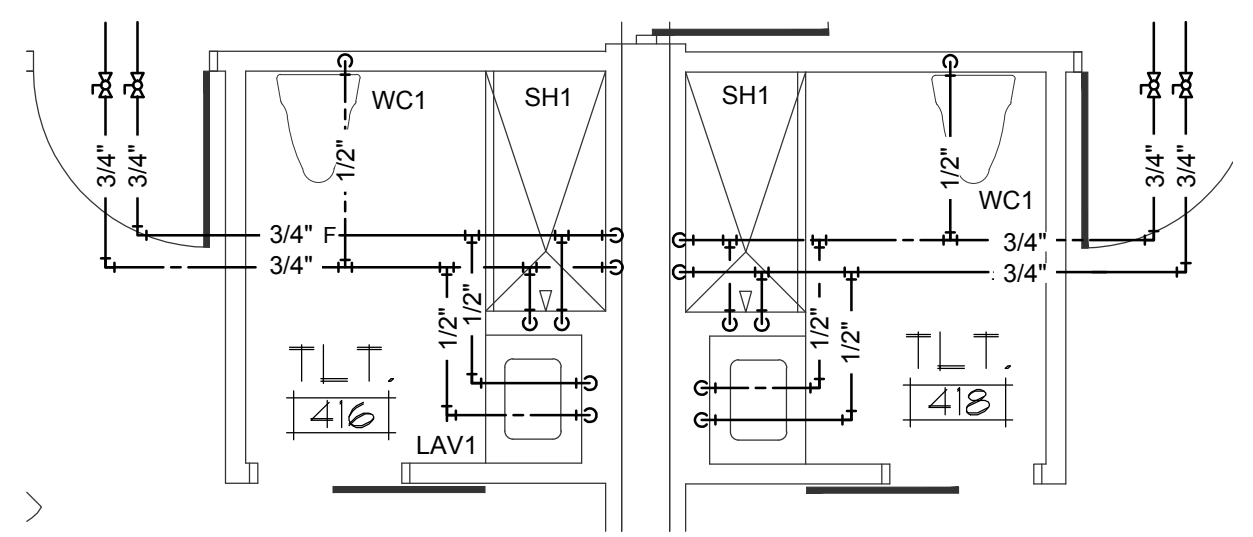


8 PARTIAL DOMESTIC WATER PLAN
1/4" = 1'-0"

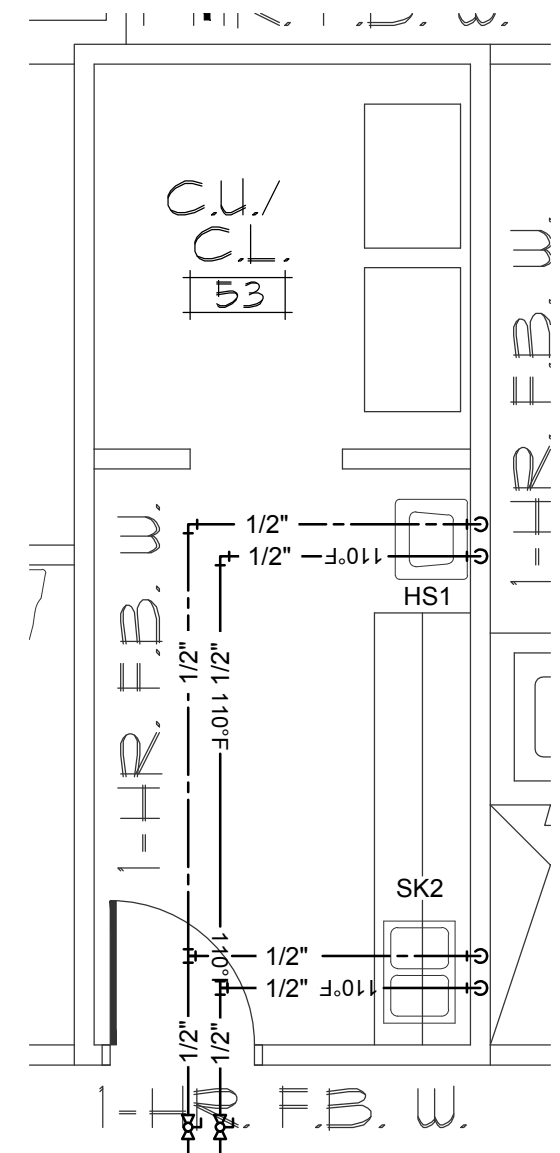


9 PARTIAL DOMESTIC WATER PLAN
1/4" = 1'-0"

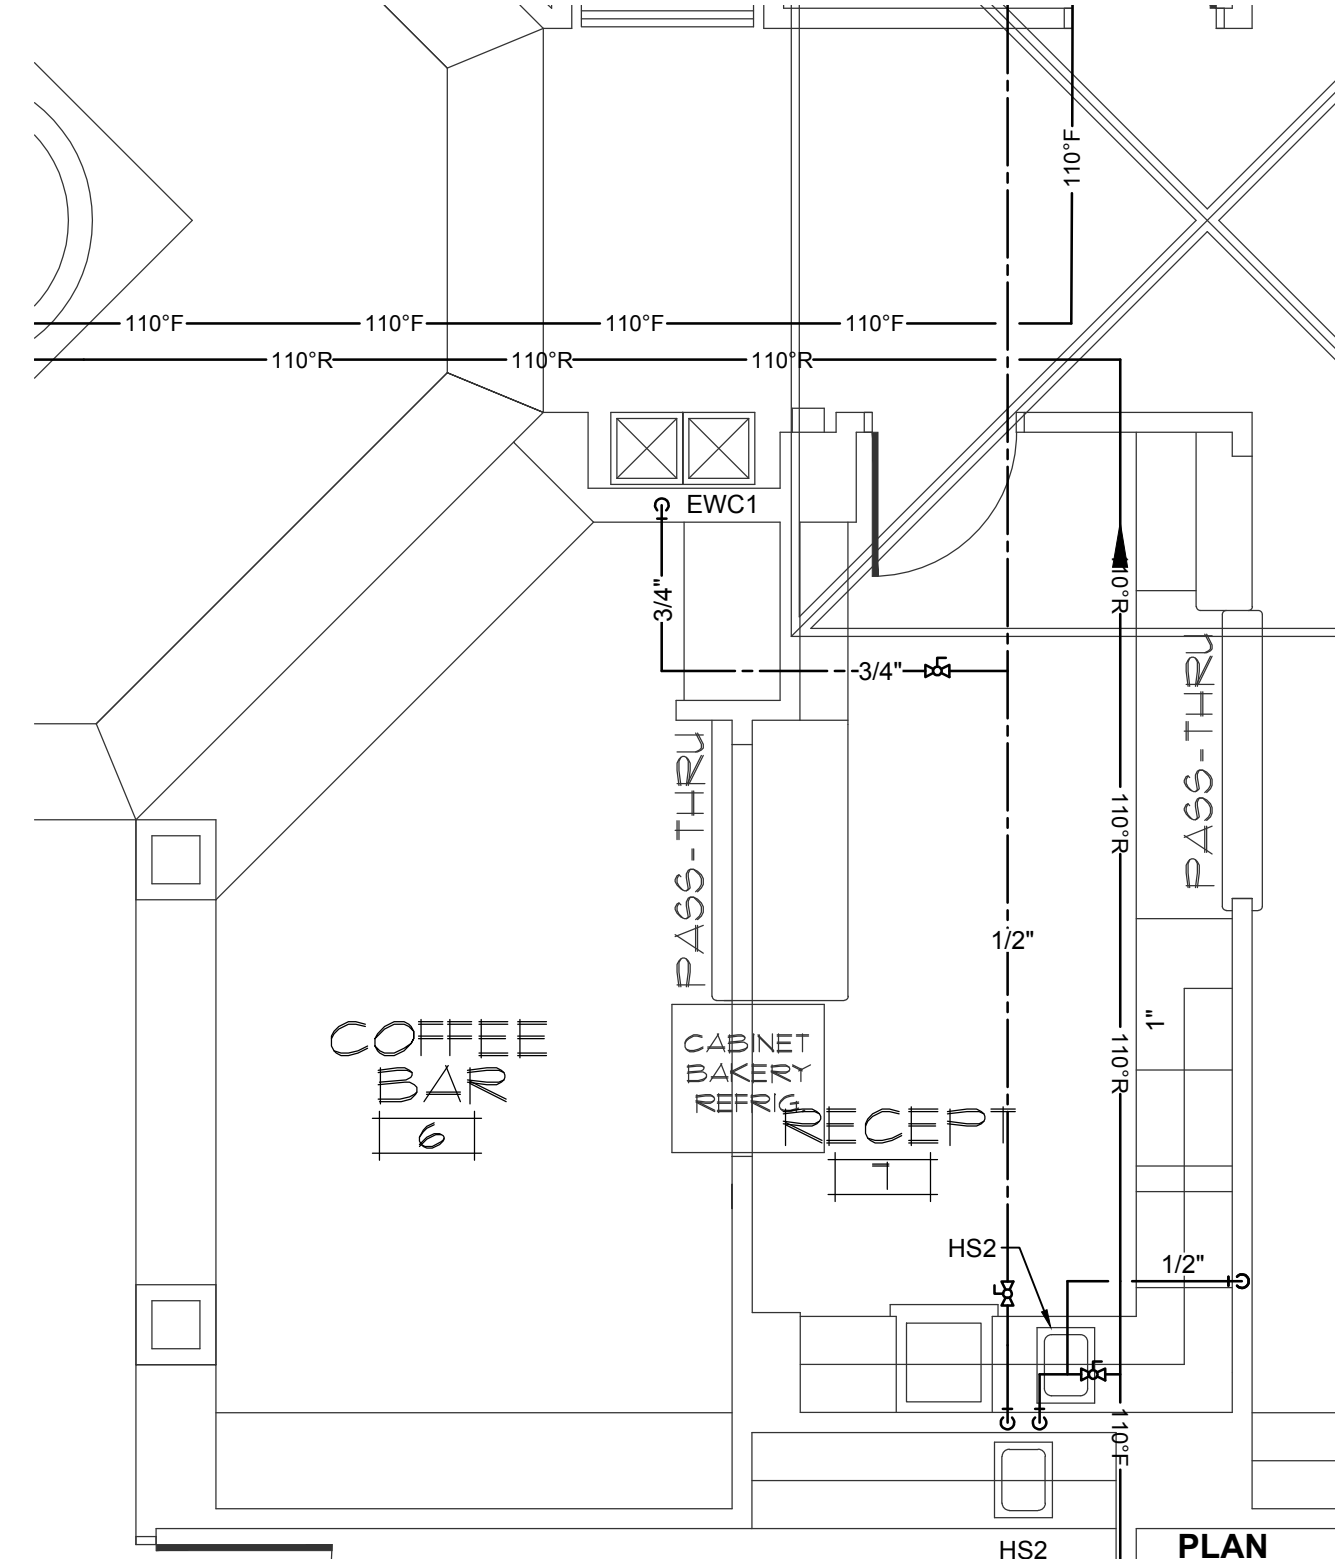


5 PARTIAL DOMESTIC WATER PLAN
1/4" = 1'-0"

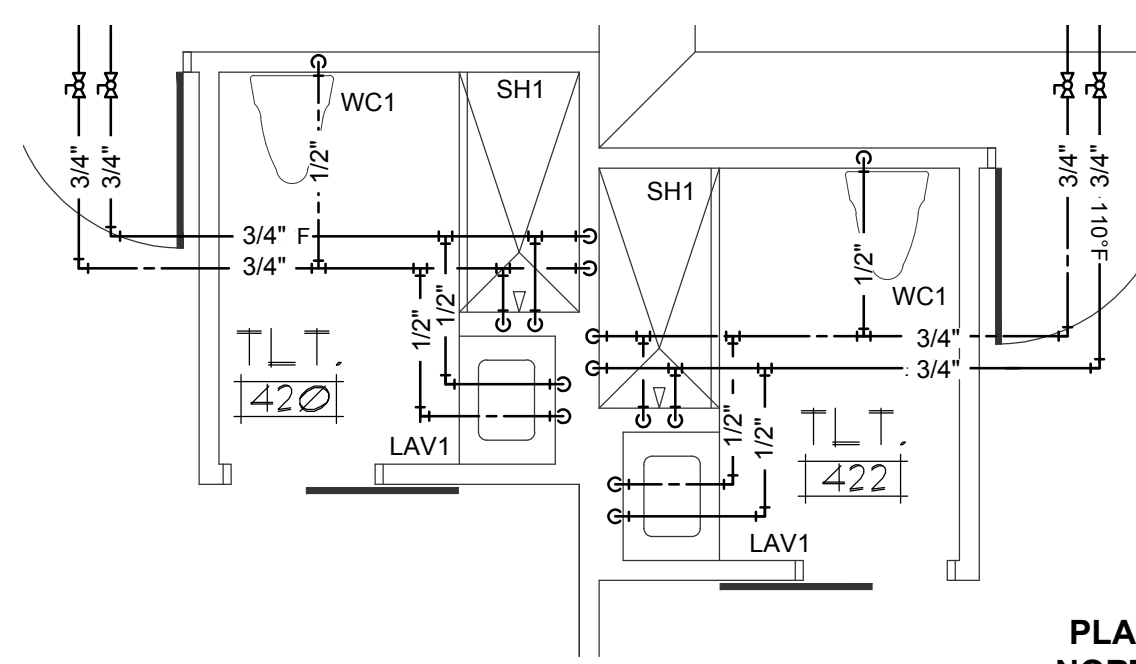


7 PARTIAL DOMESTIC WATER PLAN
1/4" = 1'-0"

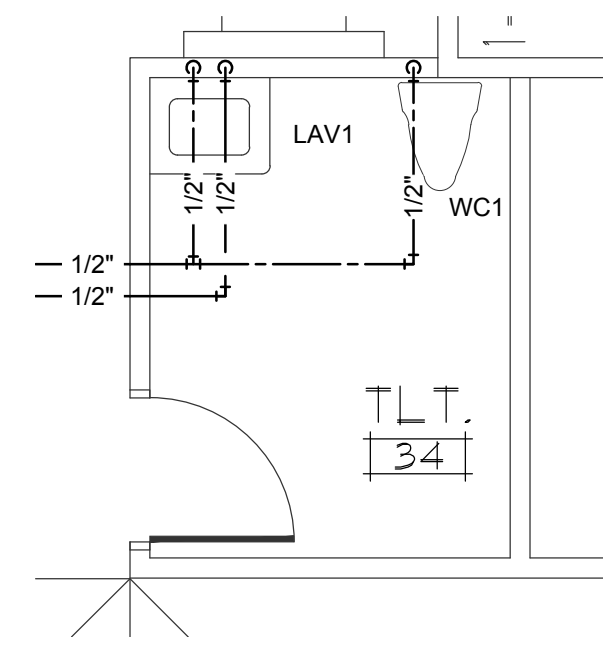


11 PARTIAL DOMESTIC WATER PLAN
1/4" = 1'-0"

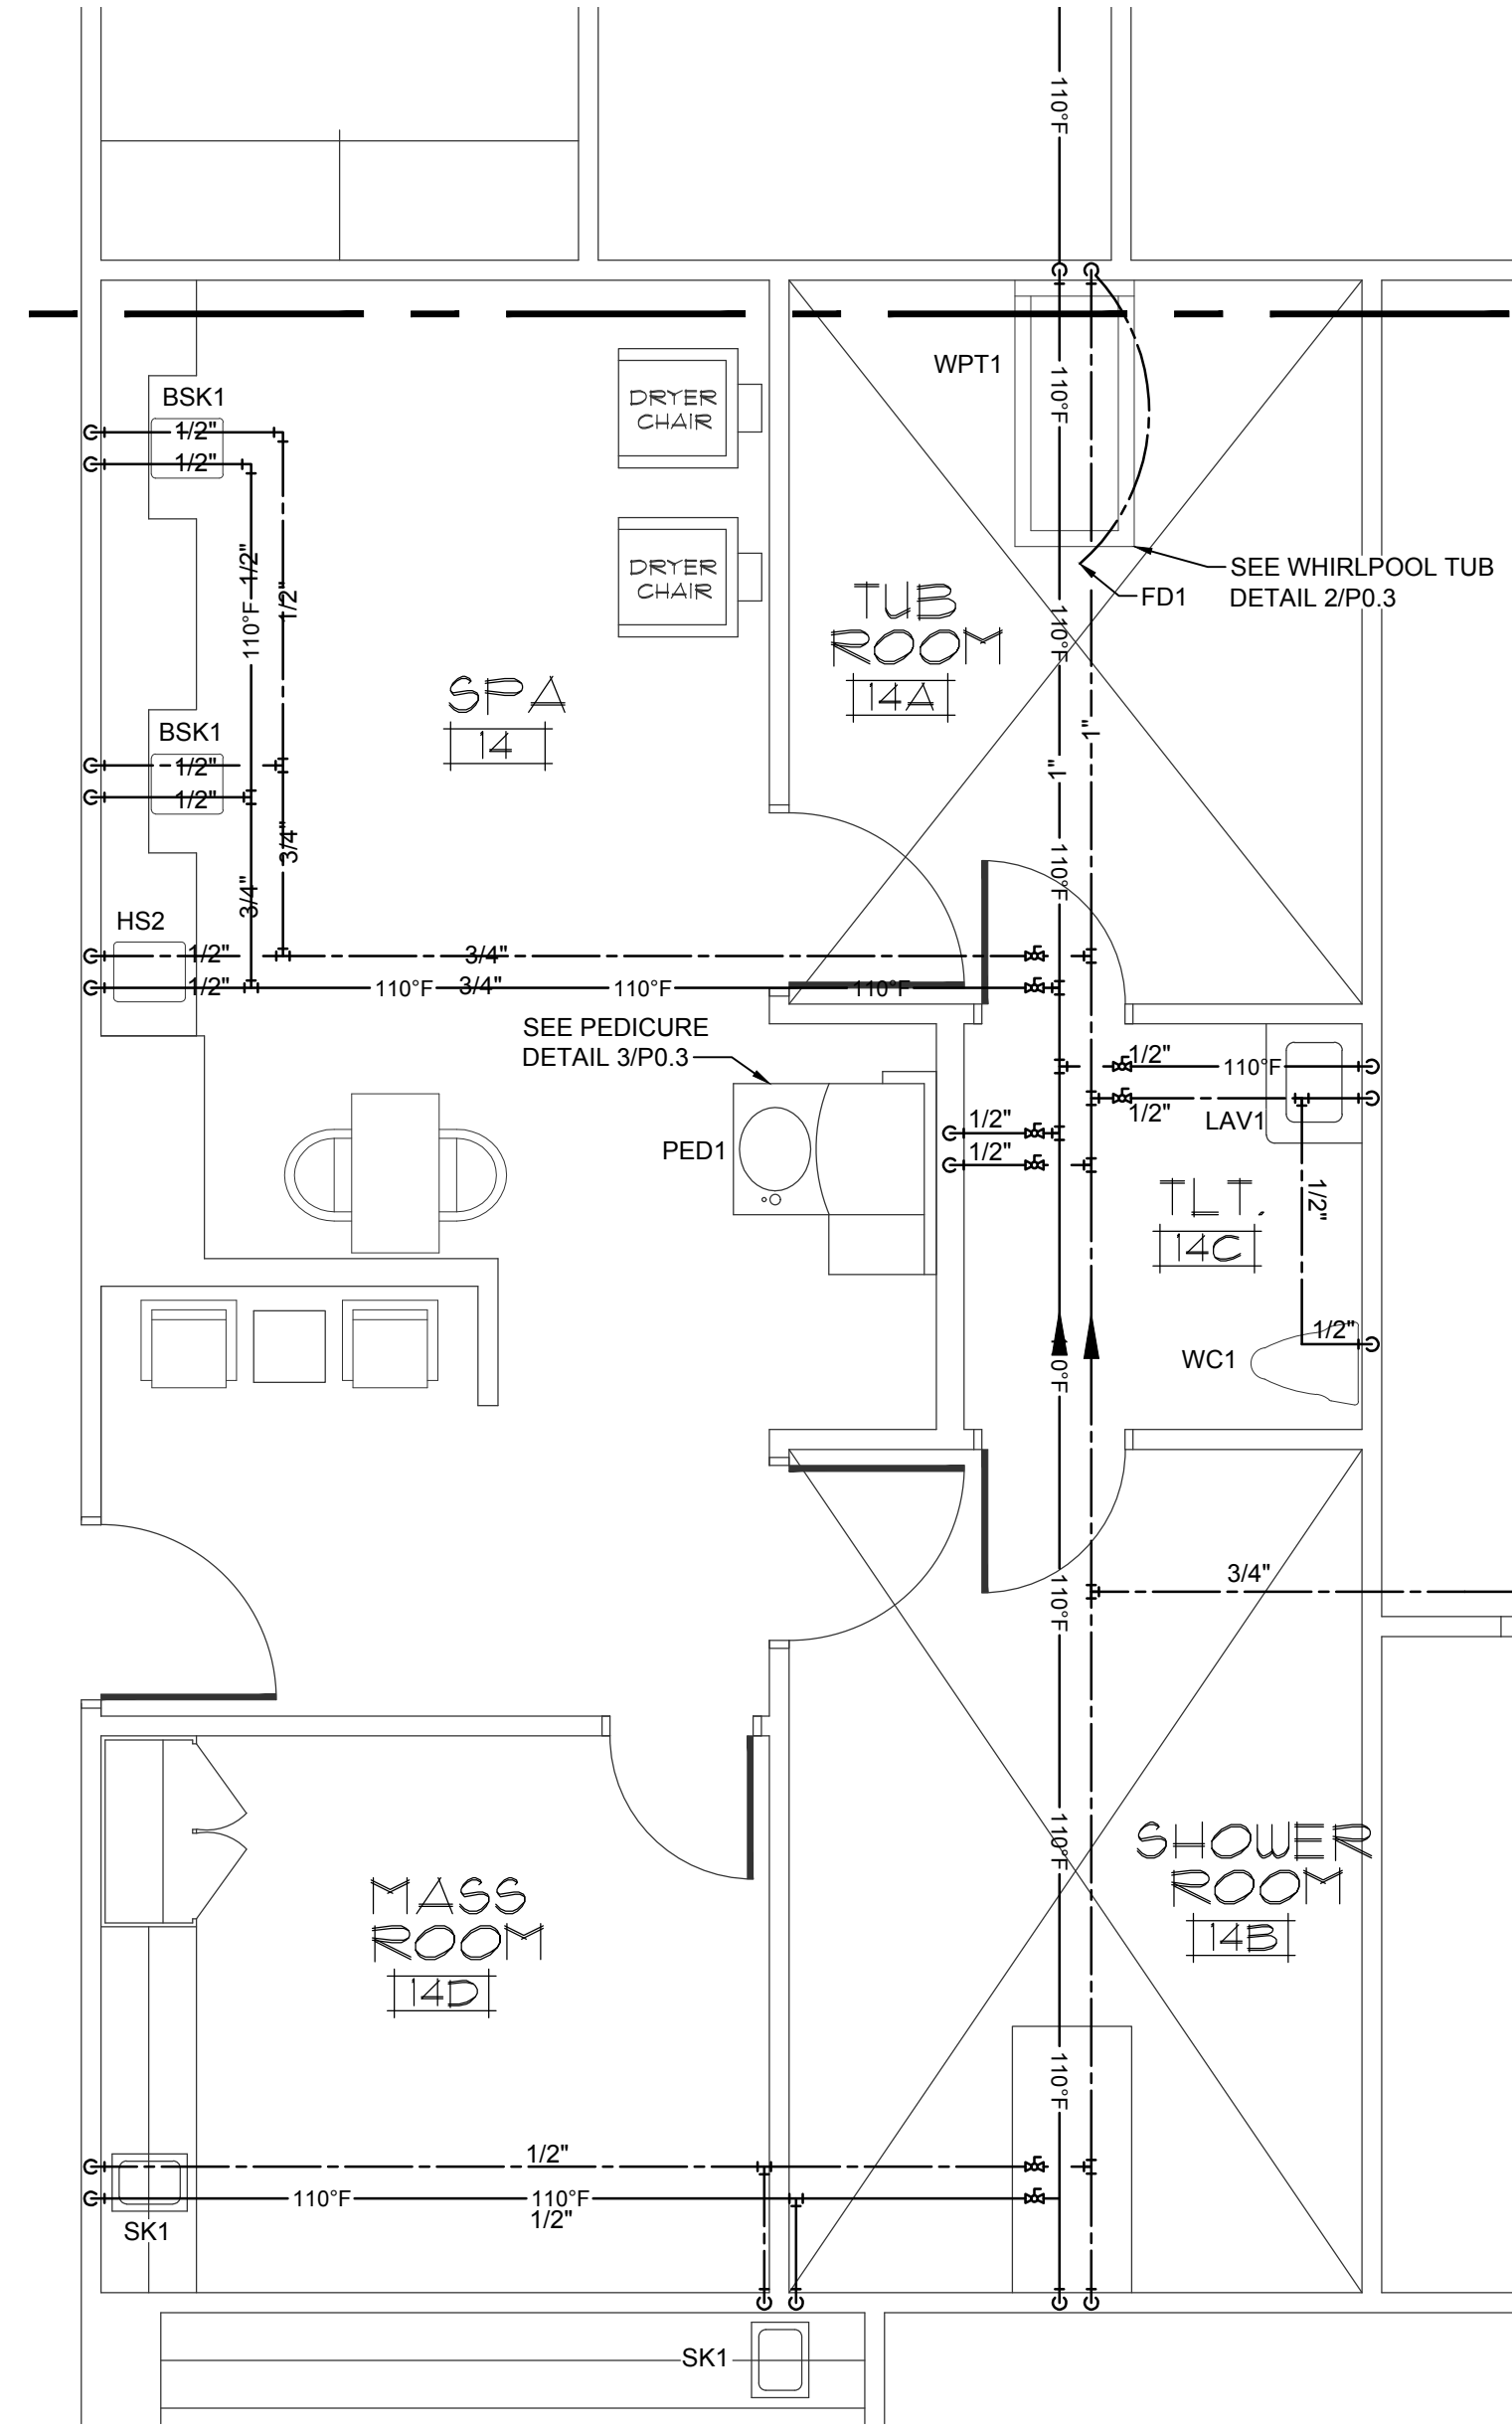


10 PARTIAL DOMESTIC WATER PLAN
1/4" = 1'-0"

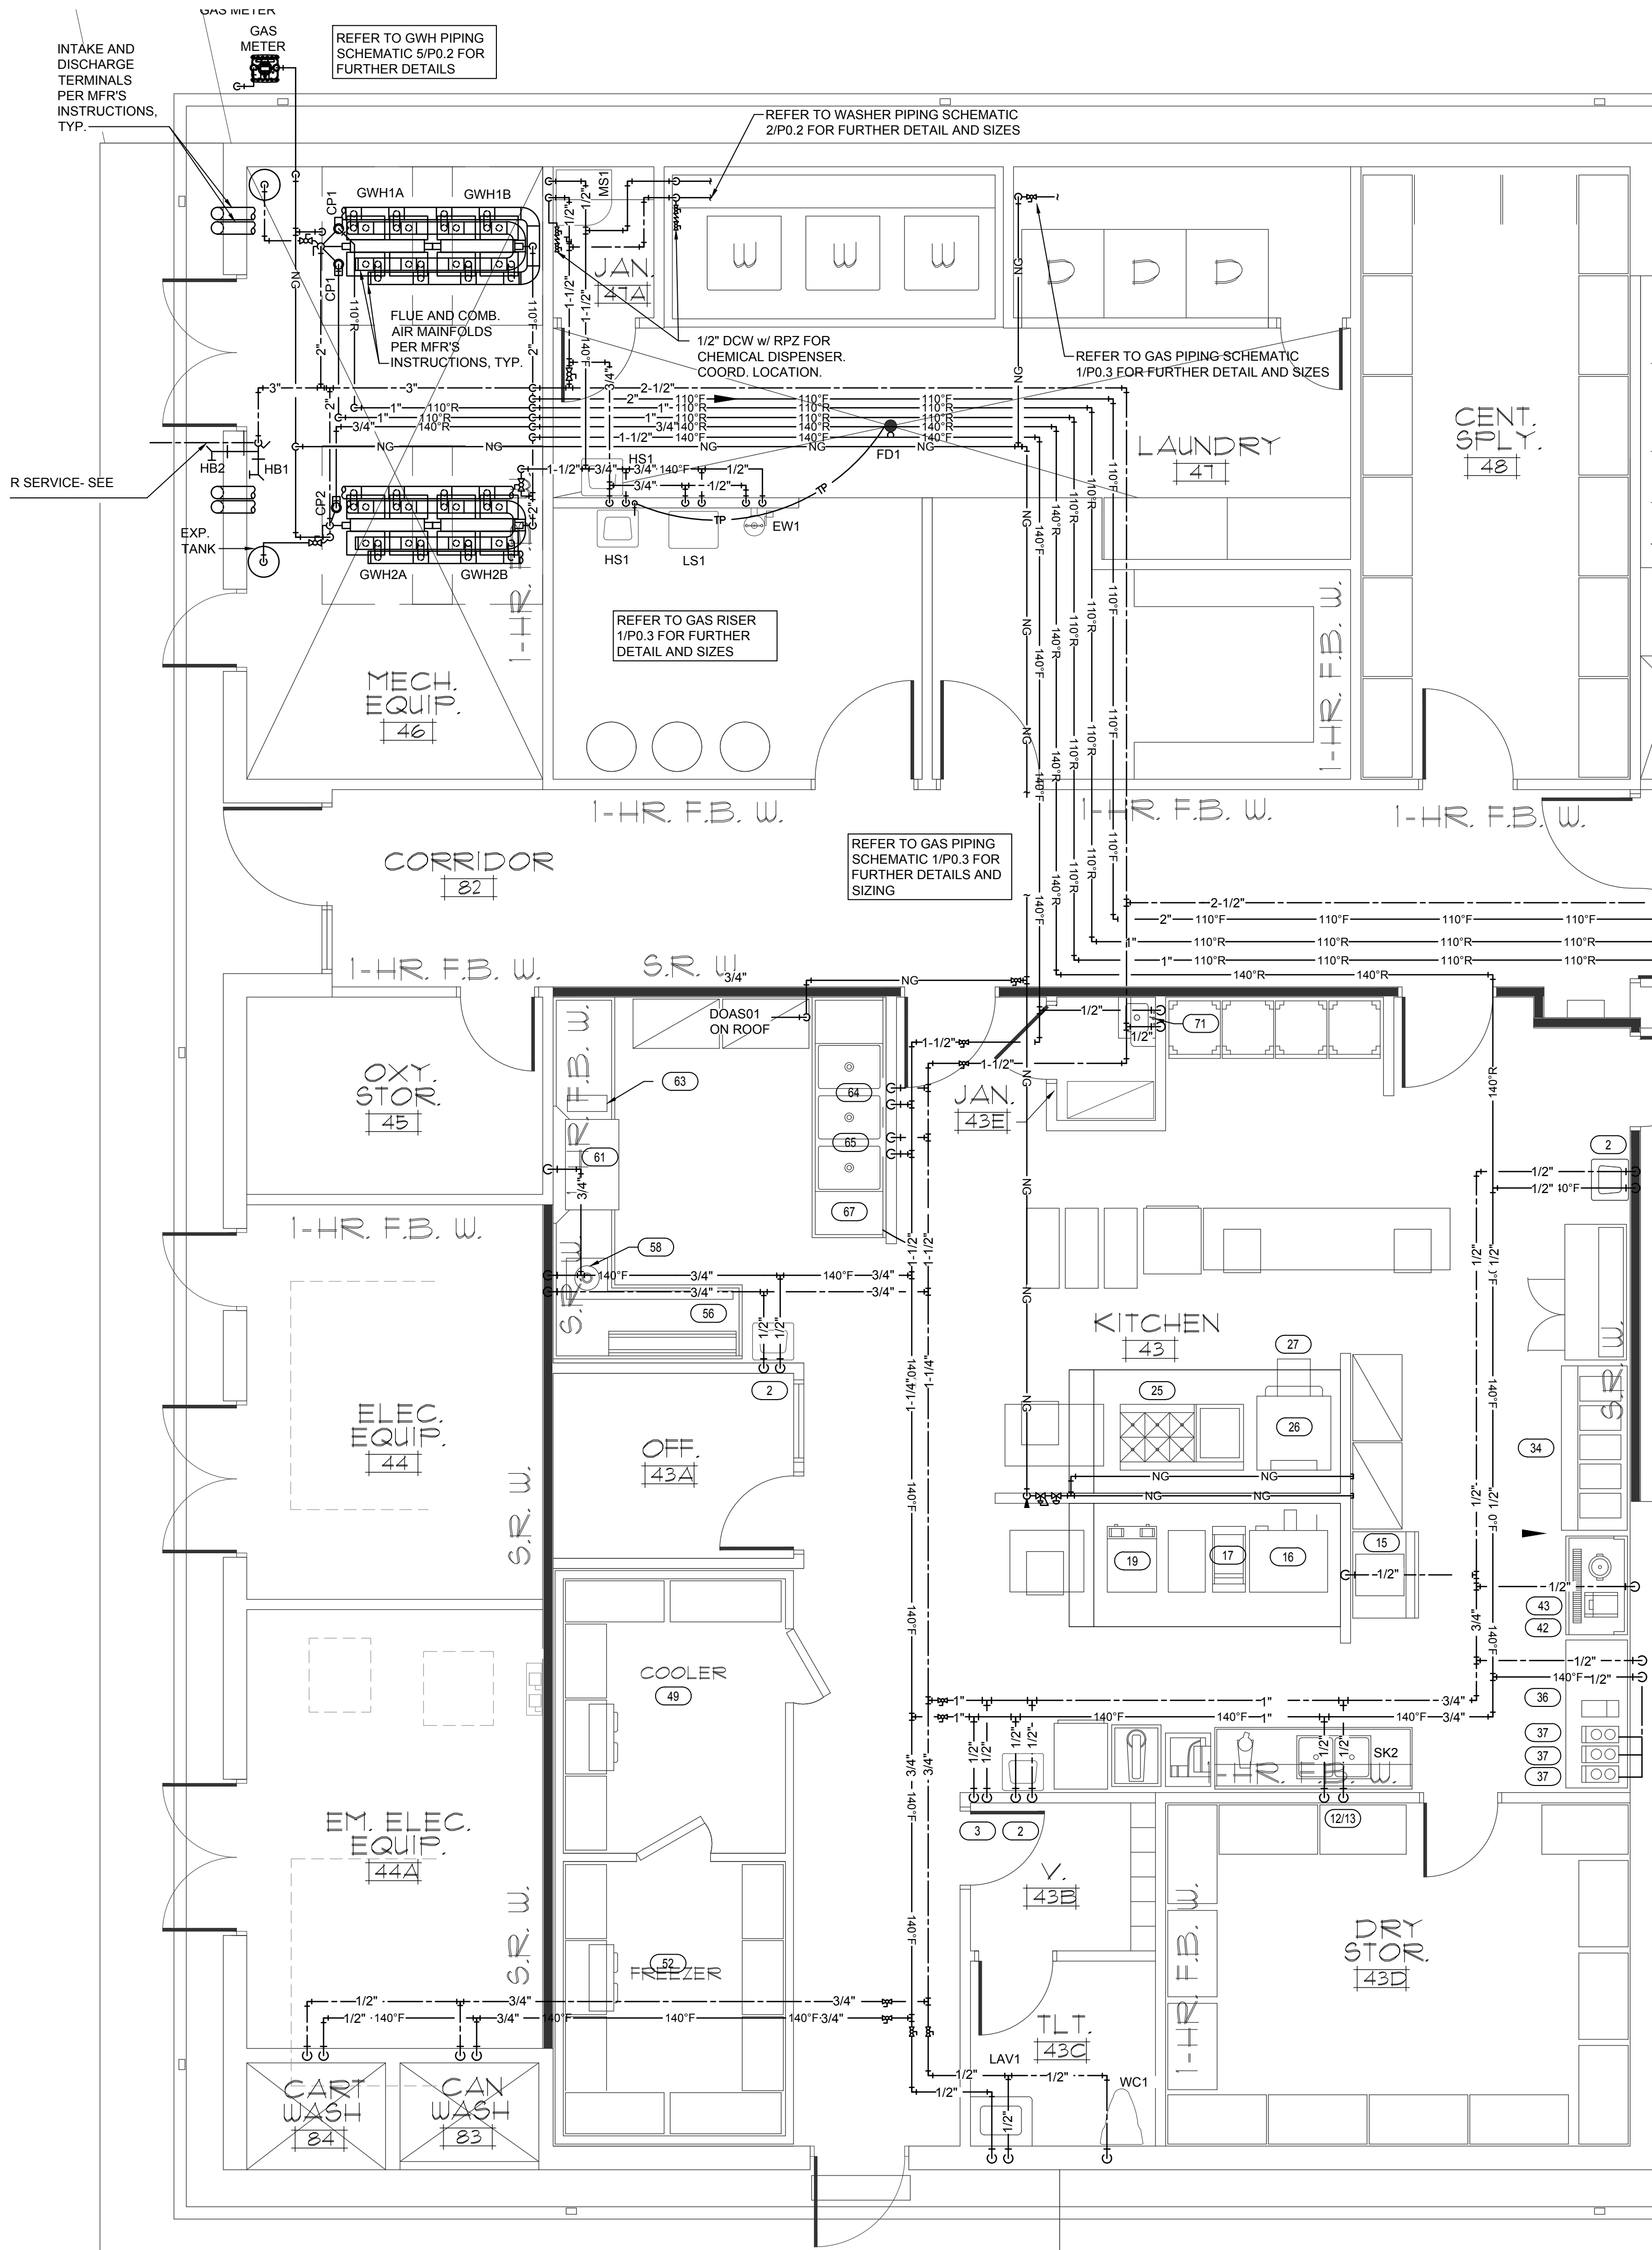


WALL TYPE LEGEND	
	1 HOUR FIRE BARRIER WALL
	1 HOUR FIRE/SMOKE BARRIER WALL
	2 HOUR FIRE BARRIER WALL
	SMOKE RESISTANT WALL

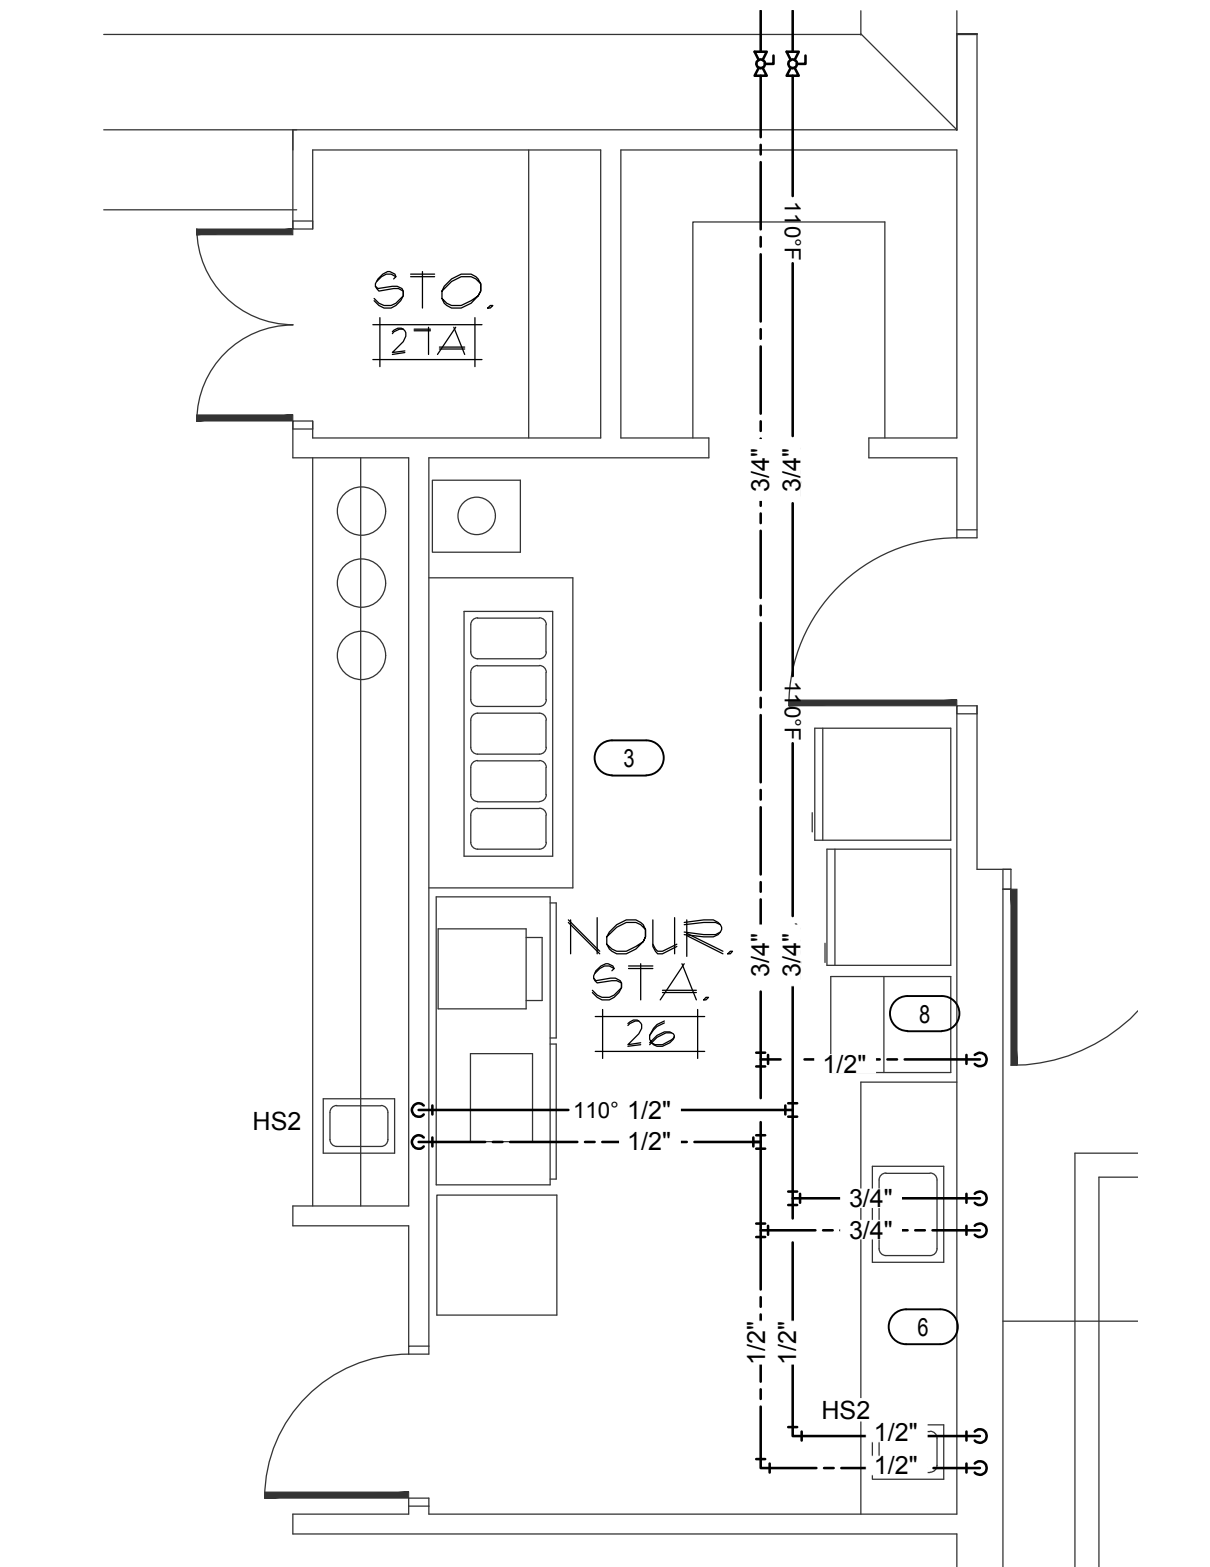


2 PARTIAL DOMESTIC WATER PLAN
1/4" = 1'-0"
0 2' 4' 8'

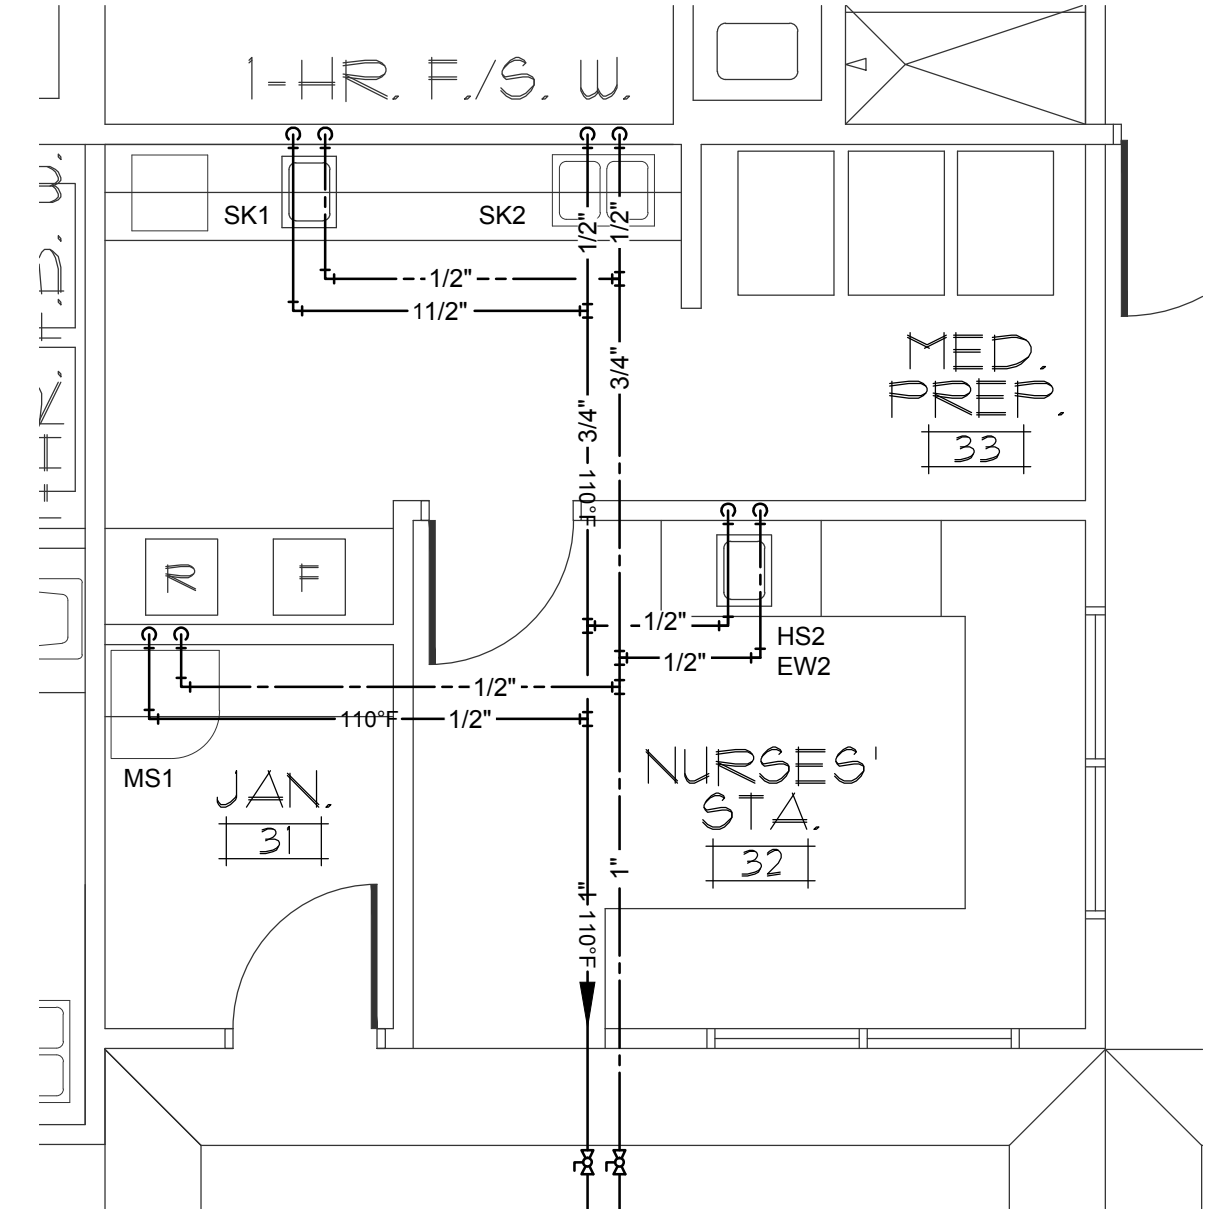


3 PARTIAL DOMESTIC WATER PLAN
1/4" = 1'-0"
0 2' 4' 8'

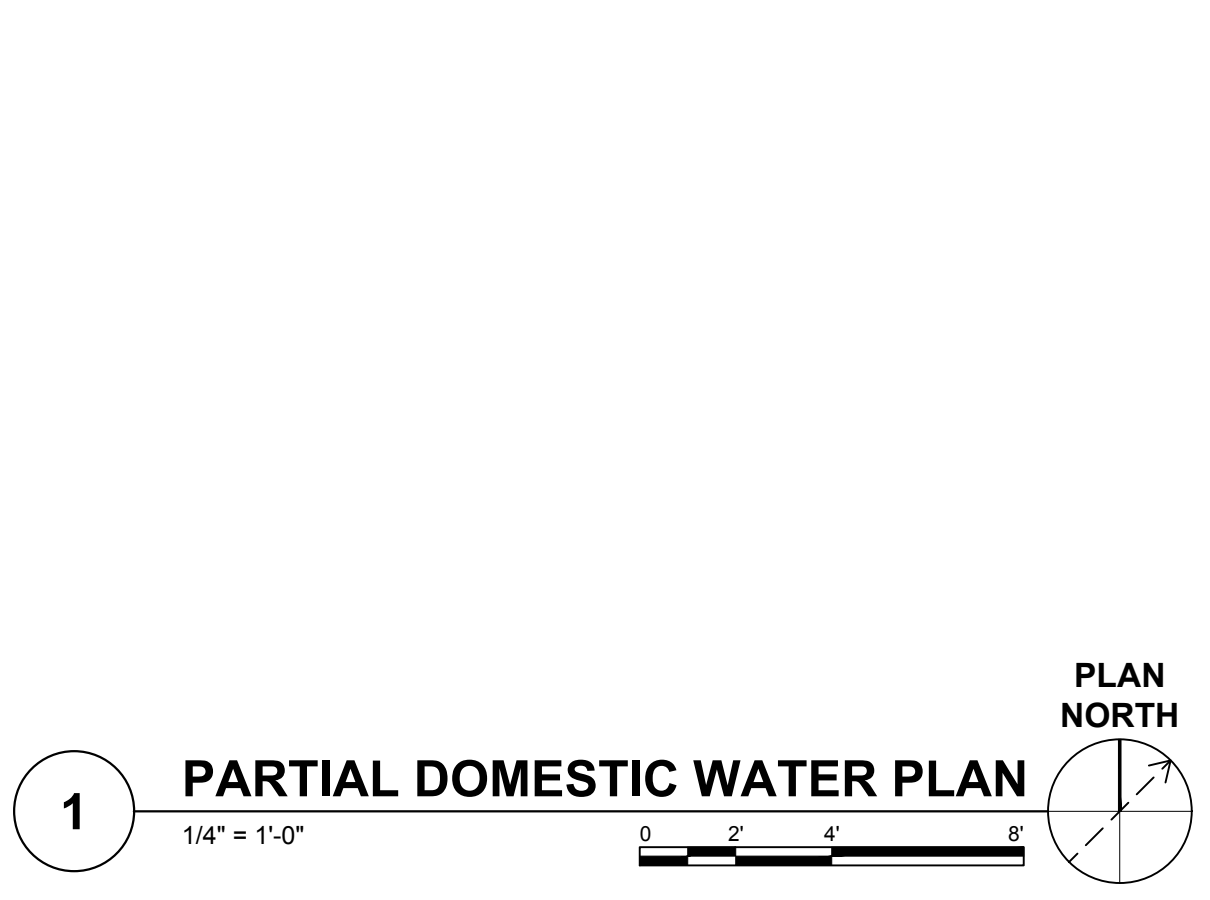

1 PARTIAL DOMESTIC WATER PLAN
1/4" = 1'-0"
0 2' 4' 8'

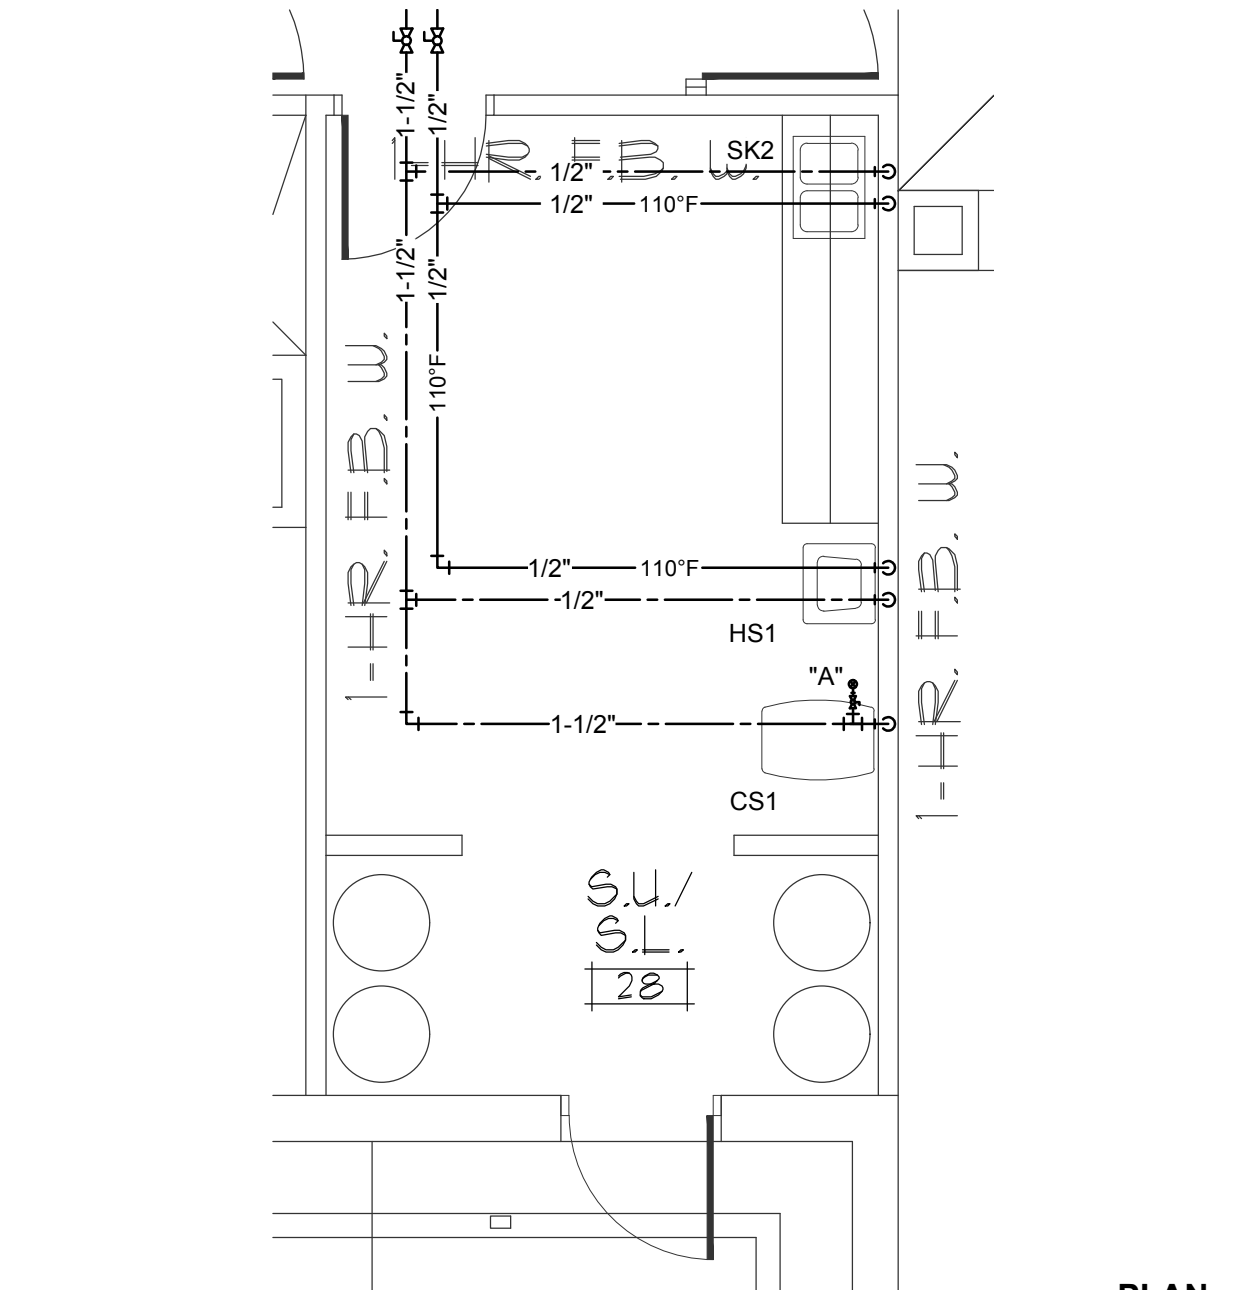

4 PARTIAL DOMESTIC WATER PLAN
1/4" = 1'-0"
0 2' 4' 8'

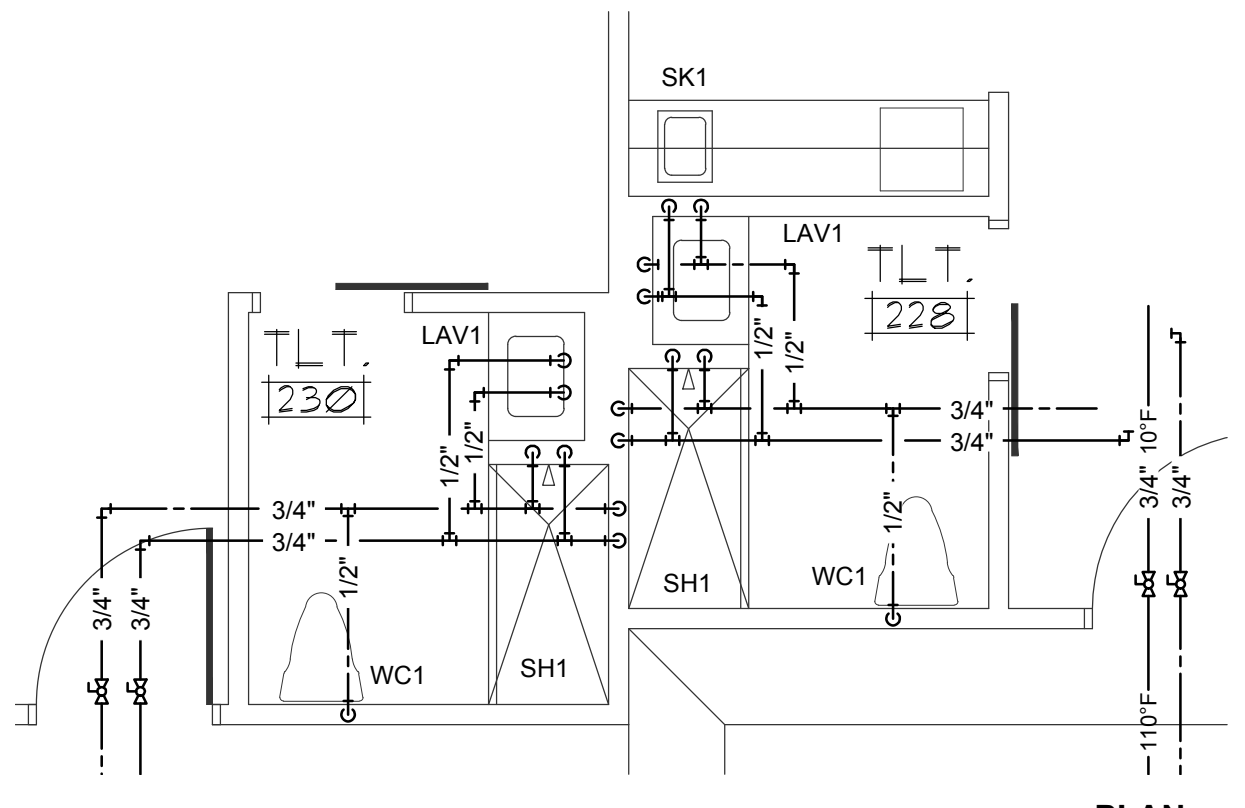

5 PARTIAL DOMESTIC WATER PLAN
1/4" = 1'-0"
0 2' 4' 8'