




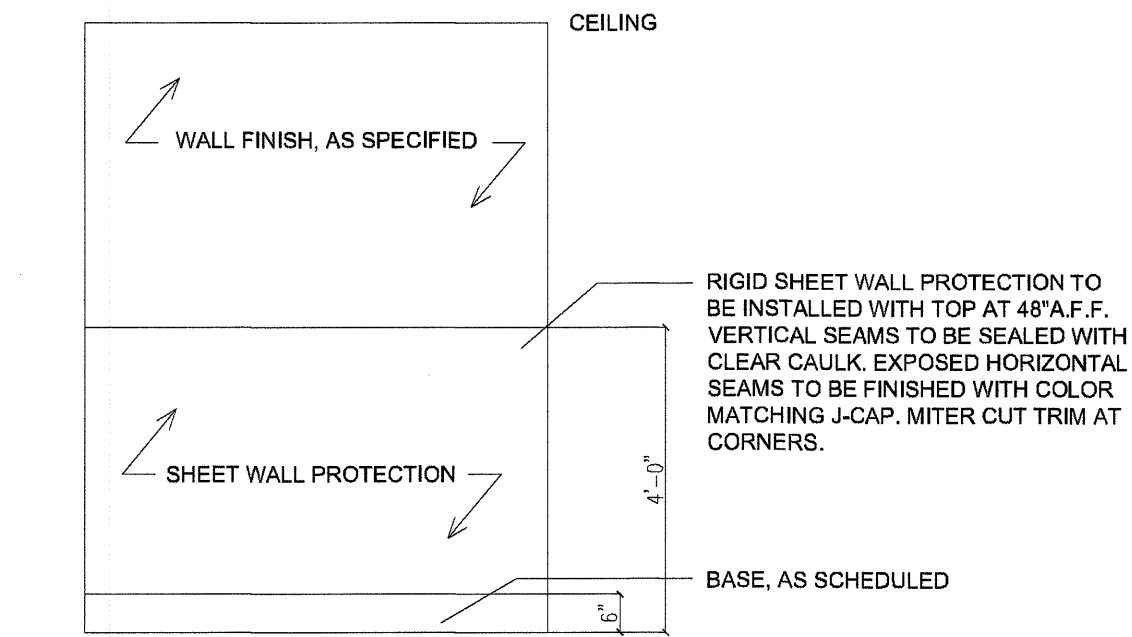


TYPICAL RIGID SHEET WALL PROTECTION ELEVATION
SCALE: 1/2" = 1'-0"

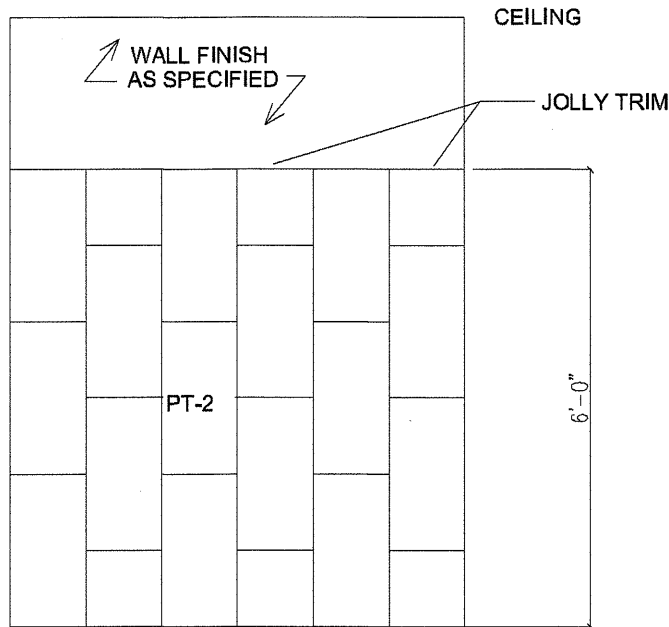

TYPICAL WET WALL TILE ELEVATION
SCALE: 1/2" = 1'-0"

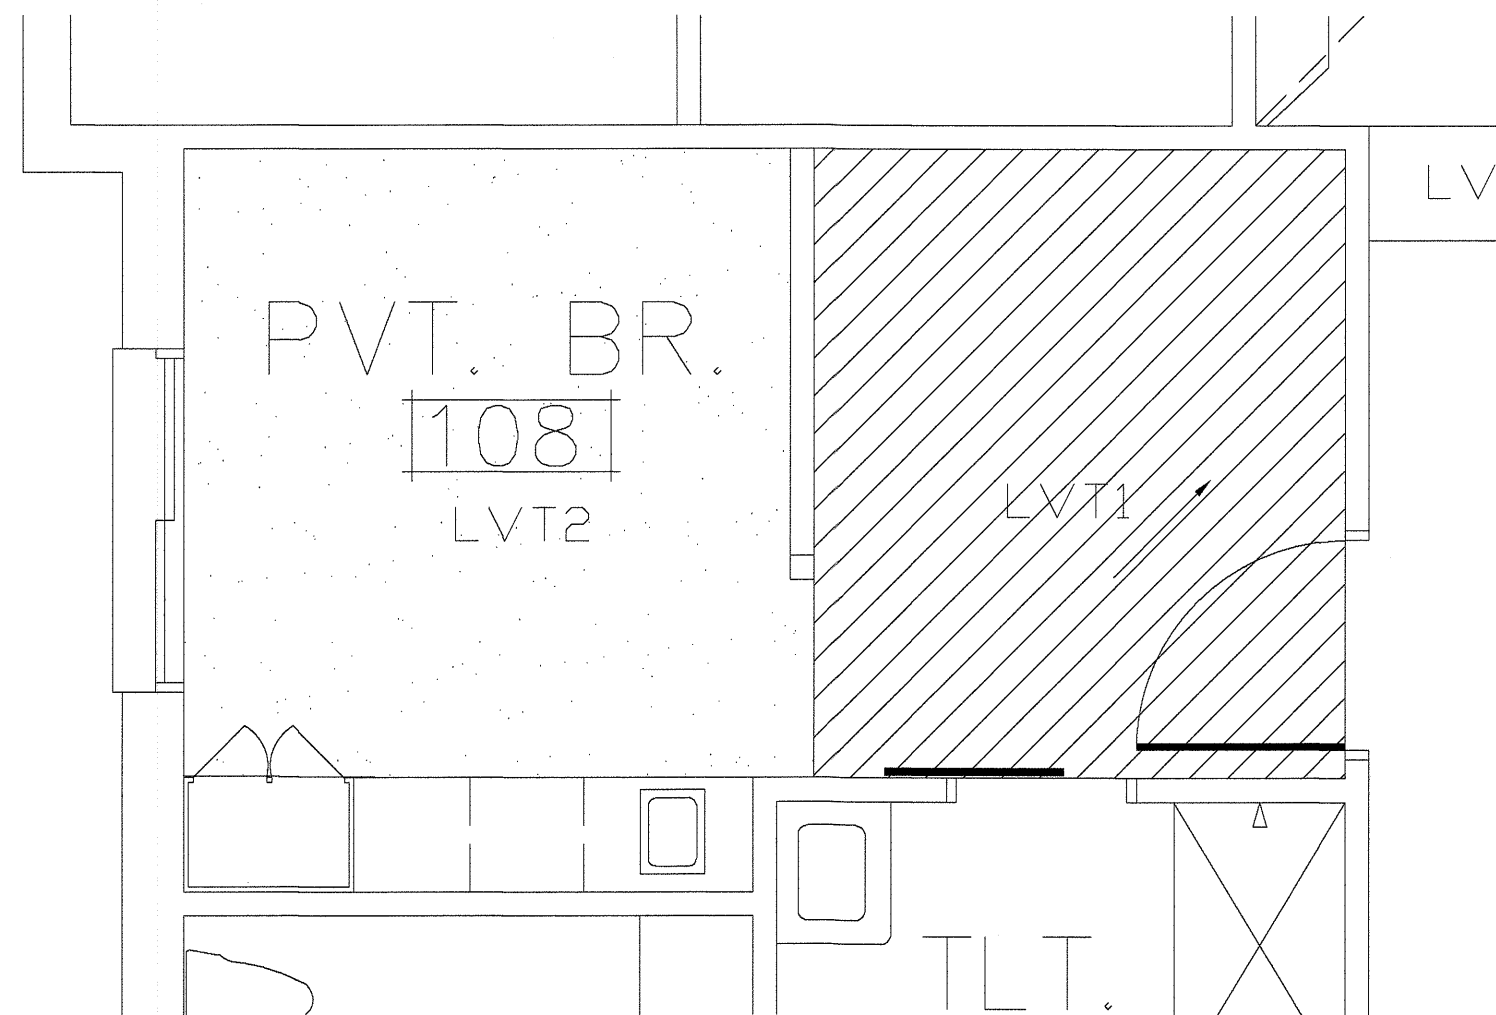

TYPICAL PATIENT SUITE FINISH PLAN
SCALE: 1/2" = 1'-0"

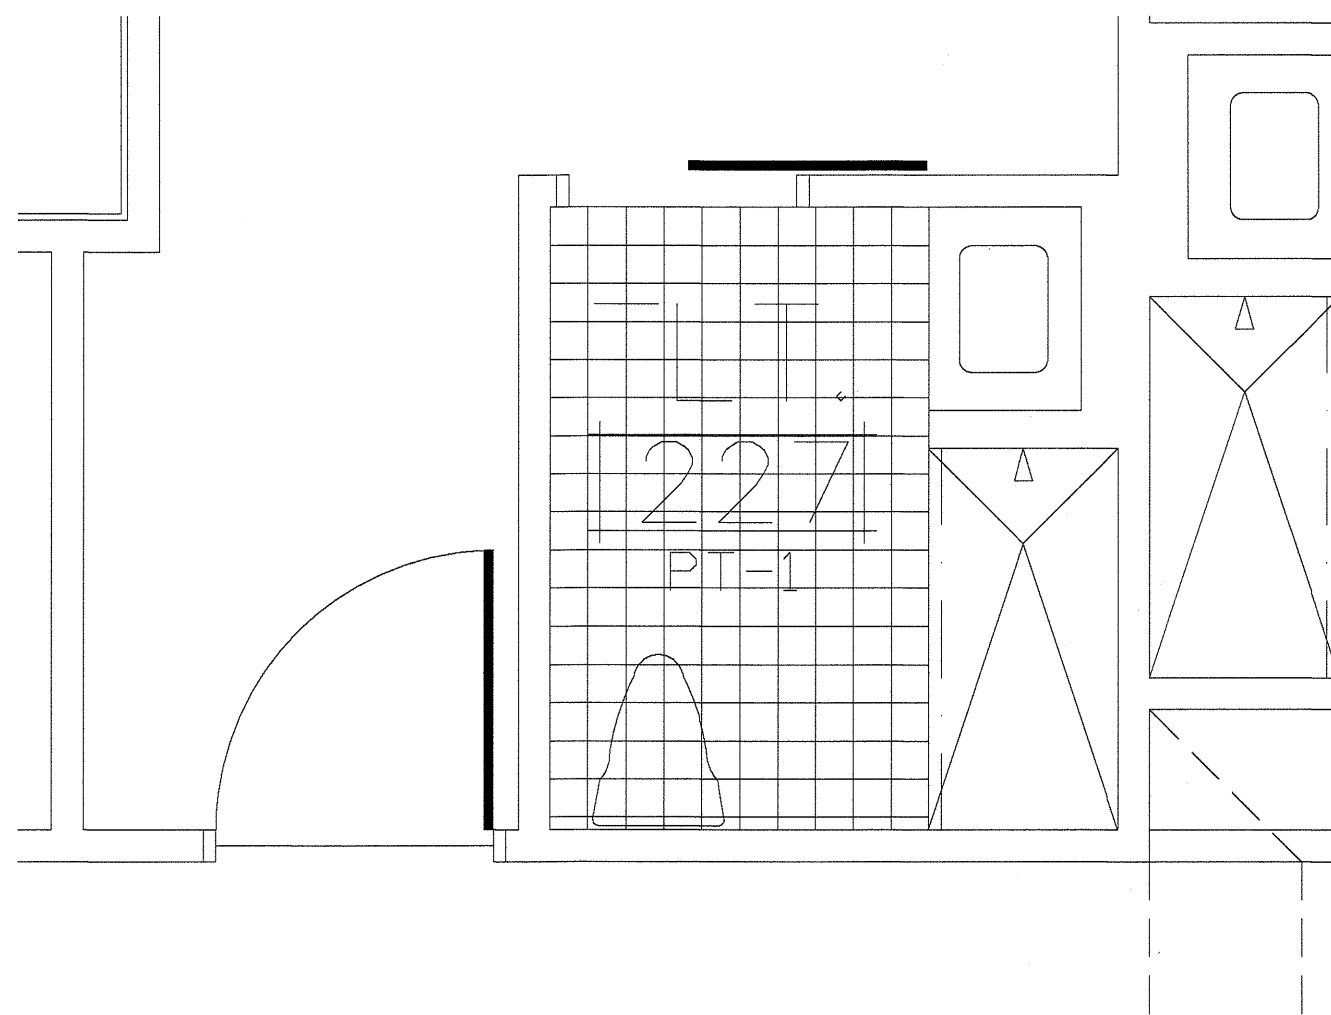

TYPICAL TOILET FLOOR FINISH PLAN
SCALE: 1/2" = 1'-0"

FINISH NOTES

- 1 ASSUME NORTH AT TOP OF DRAWING.
- 2 STEEL FRAMES/METAL TRIM WORK TO RECEIVE P-2.
- 3 LVT-1 AND LVT-3 TO BE INSTALLED PER DIRECTION NOTED ON FINISH PLAN.
- 4 LVT-2 TO BE INSTALLED IN A BRICK PATTERN. SEE FINISH PLANS WITH PATTERN DETAILS.
- 5 FURNITURE TO BE PROVIDED AND INSTALLED BY OTHERS.
- 6 WINDOW TREATMENTS TO BE PROVIDED AND INSTALLED BY OTHERS.
- 7 REFER TO FINISH PLAN FOR CHANGE IN FLOORING MATERIALS AND/OR FLOOR PATTERNS.
- 8 CONTRACTOR TO PROVIDE HANDRAILS, HR-1, IN ALL CORRIDORS. SEE LEGEND FOR SPECIFICATIONS.
- 9 CONTRACTOR TO PROVIDE CRASH RAILS, CR-1, IN ALL CORRIDORS. SEE LEGEND FOR SPECIFICATIONS.
- 10 VERTICAL FACES OF GYPSUM SOFFITS TO RECEIVE P-1 UNLESS OTHERWISE NOTED.
- 11 HORIZONTAL FACES OF GYPSUM SOFFITS TO RECEIVE P-8, UNLESS OTHERWISE NOTED.
- 12 CONTRACTOR TO PROVIDE PORCELAIN TILE, PT-3, ON FACADE OF ALL FIREPLACES.
- 13 CONTRACTOR TO PROVIDE FULL HEIGHT MIRRORS ON NORTH WALL OF PHYSICAL THERAPY. EXACT LOCATION TO BE DETERMINED.
- 14 PUBLIC TOILET ROOM WET WALLS TO RECEIVE PT-2, TO 72" AFF. SEE ELEVATION FOR DETAILS.
- 15 ALL EXPOSED HORIZONTAL EDGES OF PORCELAIN TILE TO RECEIVE SCHLUTER JOLLY TRIM, ANODIZED ALUMINUM FINISH.
- 16 ALL PATIENT HEADWALLS TO RECEIVE WP-2 OR WP-3 TO 48" AFF WITH PAINT ABOVE, TYPICAL. SEE ELEVATION, WALL PROTECTION COLOR TO MATCH WALL.
- 17 ALL PATIENT CORRIDORS TO RECEIVE ACCENT PAINT. SEE FINISH PLANS WITH LOCATIONS AND SPECIFICATIONS.
- 18 BACKSPLASH BETWEEN UPPER AND LOWER CABINETRY TO BE FULL HEIGHT SOLID SURFACE TO MATCH COUNTERTOP THROUGHOUT.
- 19 ALL OUTSIDE GYPSUM CORNERS TO RECEIVE FULL HEIGHT CORNER GUARDS, CG-1.
- 20 GROUT-1 TO BE USED WITH PT-1.
- 21 GROUT-2 TO BE USED WITH PT-2.
- 22 GROUT-3 TO BE USED WITH PT-3.
- 23 GROUT-4 TO BE USED WITH QT-1.
- 24 CONFIRM ALL FINISHES WITH DESIGNER PRIOR TO INSTALLATION.
- 25 ALL FINISHES MUST BE CLASS A FLAME SPREAD AND MEET NCSBC-FC TABLE 803.9, 804 AND 805.

FINISH LEGEND

LUXURY VINYL PLANK

ABBREV.	MANUFACTURER	PATTERN / COLOR	SIZE/ COMMENT
LVT-1	AMERICAN BILTRITE	SONATA / EUROPEAN WALNUT TAUPE	6" X 48" PLANK, 2.5 MM
LVT-2	AMERICAN BILTRITE	SONATA ELEMENTS / BEIGE	18" X 36" TILE, 2.5 MM
LVT-3	AMERICAN BILTRITE	SONATA COSMO STONEWOOD / CCS-06 BRONZE	12" X 24" TILE, 2.5 MM

BASE

ABBREV.	MANUFACTURER	PATTERN / COLOR	SIZE/ COMMENT
RB-1	ROPPE	#65 CONTOUR BASE PV6065 / #129 DOLPHIN	6" H CONTOUR PROFILE BASE
RB-2	ROPPE	RUBBER COVE BASE / #129 DOLPHIN	4" H COVE BASE
PTB-1	DALTILE	VOLUME 1.0 / REYERB ASH SQUARE VL74	6" H W/STEPWISE TECHNOLOGY
SVB-1	AHF	MEDINTONE/ HERBAL GRAY #H2008	6" H FLASH COVE BASE

PORCELAIN TILE

ABBREV.	MANUFACTURER	PATTERN / COLOR	SIZE/ COMMENT
PT-1	DALTILE	VOLUME 1.0 / REYERB ASH SQUARE VL74	6"x6", W/STEPWISE TECHNOLOGY
PT-2	DALTILE	VOLUME 1.0 / ACCENT BROWN RECTANGLE VL78	12"x24", MATTE FINISH, STAGGERED JOINT
PT-3	DALTILE	SAND & STONE/ TUNDRA SS72	12"x24", MATTE FINISH, STAGGERED JOINT

GROUT-1	CUSTOM BUILDING	100% SOLID EPOXY/ #386 OYSTER GRAY	1/8" GROUT JOINT
GROUT-2	CUSTOM BUILDING	100% SOLID EPOXY/ #335 WINTER GRAY	1/8" GROUT JOINT
GROUT-3	CUSTOM BUILDING	100% SOLID EPOXY/ #543 DRIFTWOOD	1/8" GROUT JOINT

SHEET VINYL

ABBREV.	MANUFACTURER	PATTERN / COLOR	SIZE/ COMMENT
SV-1	AHF	MEDINTONE/ HERBAL GRAY #H2008	6.5' WIDE ROLL, MATCHING HEAT WELD

PAINT

ABBREV.	MANUFACTURER	PATTERN / COLOR	SIZE/ COMMENT
P-1	SHERWIN WILLIAMS	NATURAL CHOICE SW7011	EGGSHELL FINISH
P-2	SHERWIN WILLIAMS	NATURAL CHOICE SW7011	SEMI-GLOSS FINISH
P-3	SHERWIN WILLIAMS	NATURAL CHOICE SW7011	EPOXY FINISH
P-4	SHERWIN WILLIAMS	COASTAL PLAIN SW6192	EGGSHELL FINISH
P-5	SHERWIN WILLIAMS	BREEZY SW7616	EGGSHELL FINISH
P-6	SHERWIN WILLIAMS	SEA SALT SW6204	EGGSHELL FINISH
P-7	SHERWIN WILLIAMS	MOUNTAIN AIR SW6224	EGGSHELL FINISH
P-8	SHERWIN WILLIAMS	HIGH REFLECTIVE WHITE SW7757	FLAT FINISH

PLASTIC LAMINATE

ABBREV.	MANUFACTURER	PATTERN / COLOR	SIZE/ COMMENT
PLAM-1	FORMICA	TULA OAK 8589-PG	VERTICAL LAMINATE AS SCHEDULED
PLAM-2	WILSONART	PEWTER MESH 4878-38	VERTICAL/HORIZONTAL AS SCHEDULED
PLAM-3	WILSONART	WEATHERED BRONZE Y0384-60	TRIM DETAIL ON PATIENT ROOM DIVIDER WALL

SOLID SURFACE

ABBREV.	MANUFACTURER	PATTERN / COLOR	SIZE/ COMMENT
SS-1	CORIAN	ARTISTA CANVAS	
SS-2	CORIAN	NEUTRAL CONCRETE	

VINYL COMPOSITION TILE

ABBREV.	MANUFACTURER	PATTERN / COLOR	SIZE/ COMMENT
VCT-1	ARMSTRONG	IMPERIAL TEXTURE, FIELD GRAY #51927	12" X 12"

WALL PROTECTION

ABBREV.	MANUFACTURER	PATTERN / COLOR	SIZE/ COMMENT
HR-1	INPRO	3110 HANDRAIL W/ROUND TOP, RIVER ROCK #0351	TWO TONE COLORWAY, EGG SHELL #0111
WP-1	INPRO	PALLADIUM RIGID SHEET, EGG SHELL #0111	.040" THICK RIGID SHEET, 4'X8'
WP-2	INPRO	PALLADIUM RIGID SHEET, SEA SALT #0279	.040" THICK RIGID SHEET, 4'X8', MATCHES P-6
WP-3	INPRO	PALLADIUM RIGID SHEET, SERENITY #0166	.040" THICK RIGID SHEET, 4'X8', MATCHES P-7
CG-1	INPRO	150BN CORNER GUARD, EGG SHELL #0111	3" WING, FULL HEIGHT CORNER GUARD

QUARRY TILE

ABBREV.	MANUFACTURER	PATTERN / COLOR	SIZE/ COMMENT
QT-1	DALTILE	QUARRY TILE / ARID GRAY SQUARE OQ42	6"x6", ABRASIVE
GROUT-4	CUSTOM BUILDING	100% SOLID EPOXY/ #540 TRUFFLE	3/8" GROUT JOINT

MANUFACTURERS SALES REP CONTACT INFORMATION

MANUFACTURER	SALES REP.	EMAIL	MOBILE PHONE NO.
AHF/ARMSTRONG	Sarah Taylor	sarah.taylor@ahfproducts.com	803-817-4598
AMERICAN BILTRITE	Michael McLeod	michael.mcleod@alissouthflooring.com	704-604-5117
CORIAN	Barbara Davis	BDavis@hltmark.com	704-654-8498
DALTILE	Jonathan Studioso	jonathan.studioso@daltille.com	704-516-6310
FORMICA	Sheri Reid	sheri.reid@formica.com	608-469-6851
INPRO	Howard Harrell	hharell@inprocorp.com	704-467-2748
ROPPE	Stephen Sloan	sesloan@roppe.com	336-260-3783
WILSONART	April Brickle	brickle@wilsonart.com	540-537-3431

DETAILED
BY DESIGN

P.O. BOX 2247
DAVIDSON, NC 28038
(704) 622-9560

Marta Reppe

MARTA REPPE
07/14/25

CONSTRUCTION
DOCUMENTS

Century Care Management
Heartland Living and Rehabilitation
Greensboro, North Carolina

MNR

Draws By

07-14-25

Date

Revisions

Sheet Title

Finish Schedule,
Legend & Notes

MARTA REPPE
07/14/25

Century Care Management
Heartland Living and Rehabilitation
Greensboro, North Carolina

Job Title	Job Description	Job Title	Job Description
...	...	...	...

11.3

