
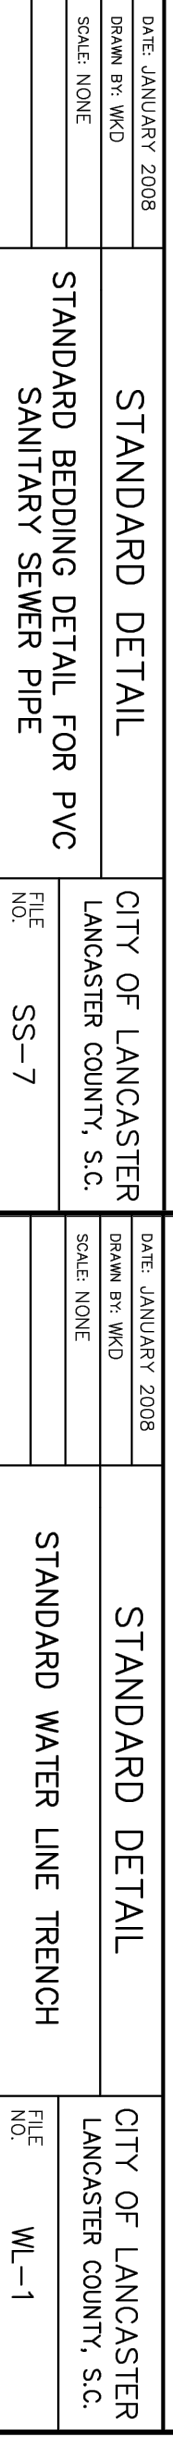
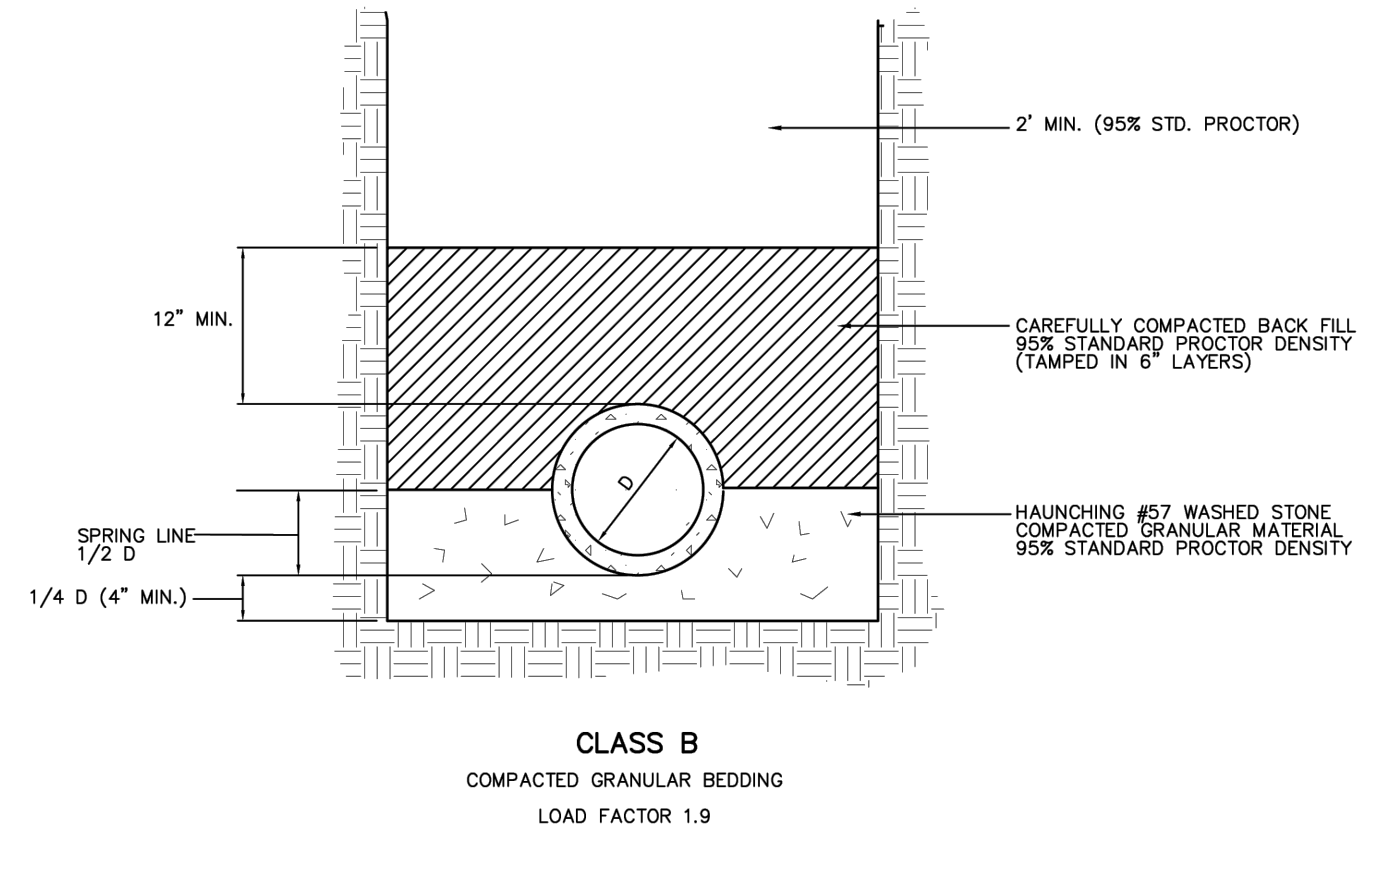
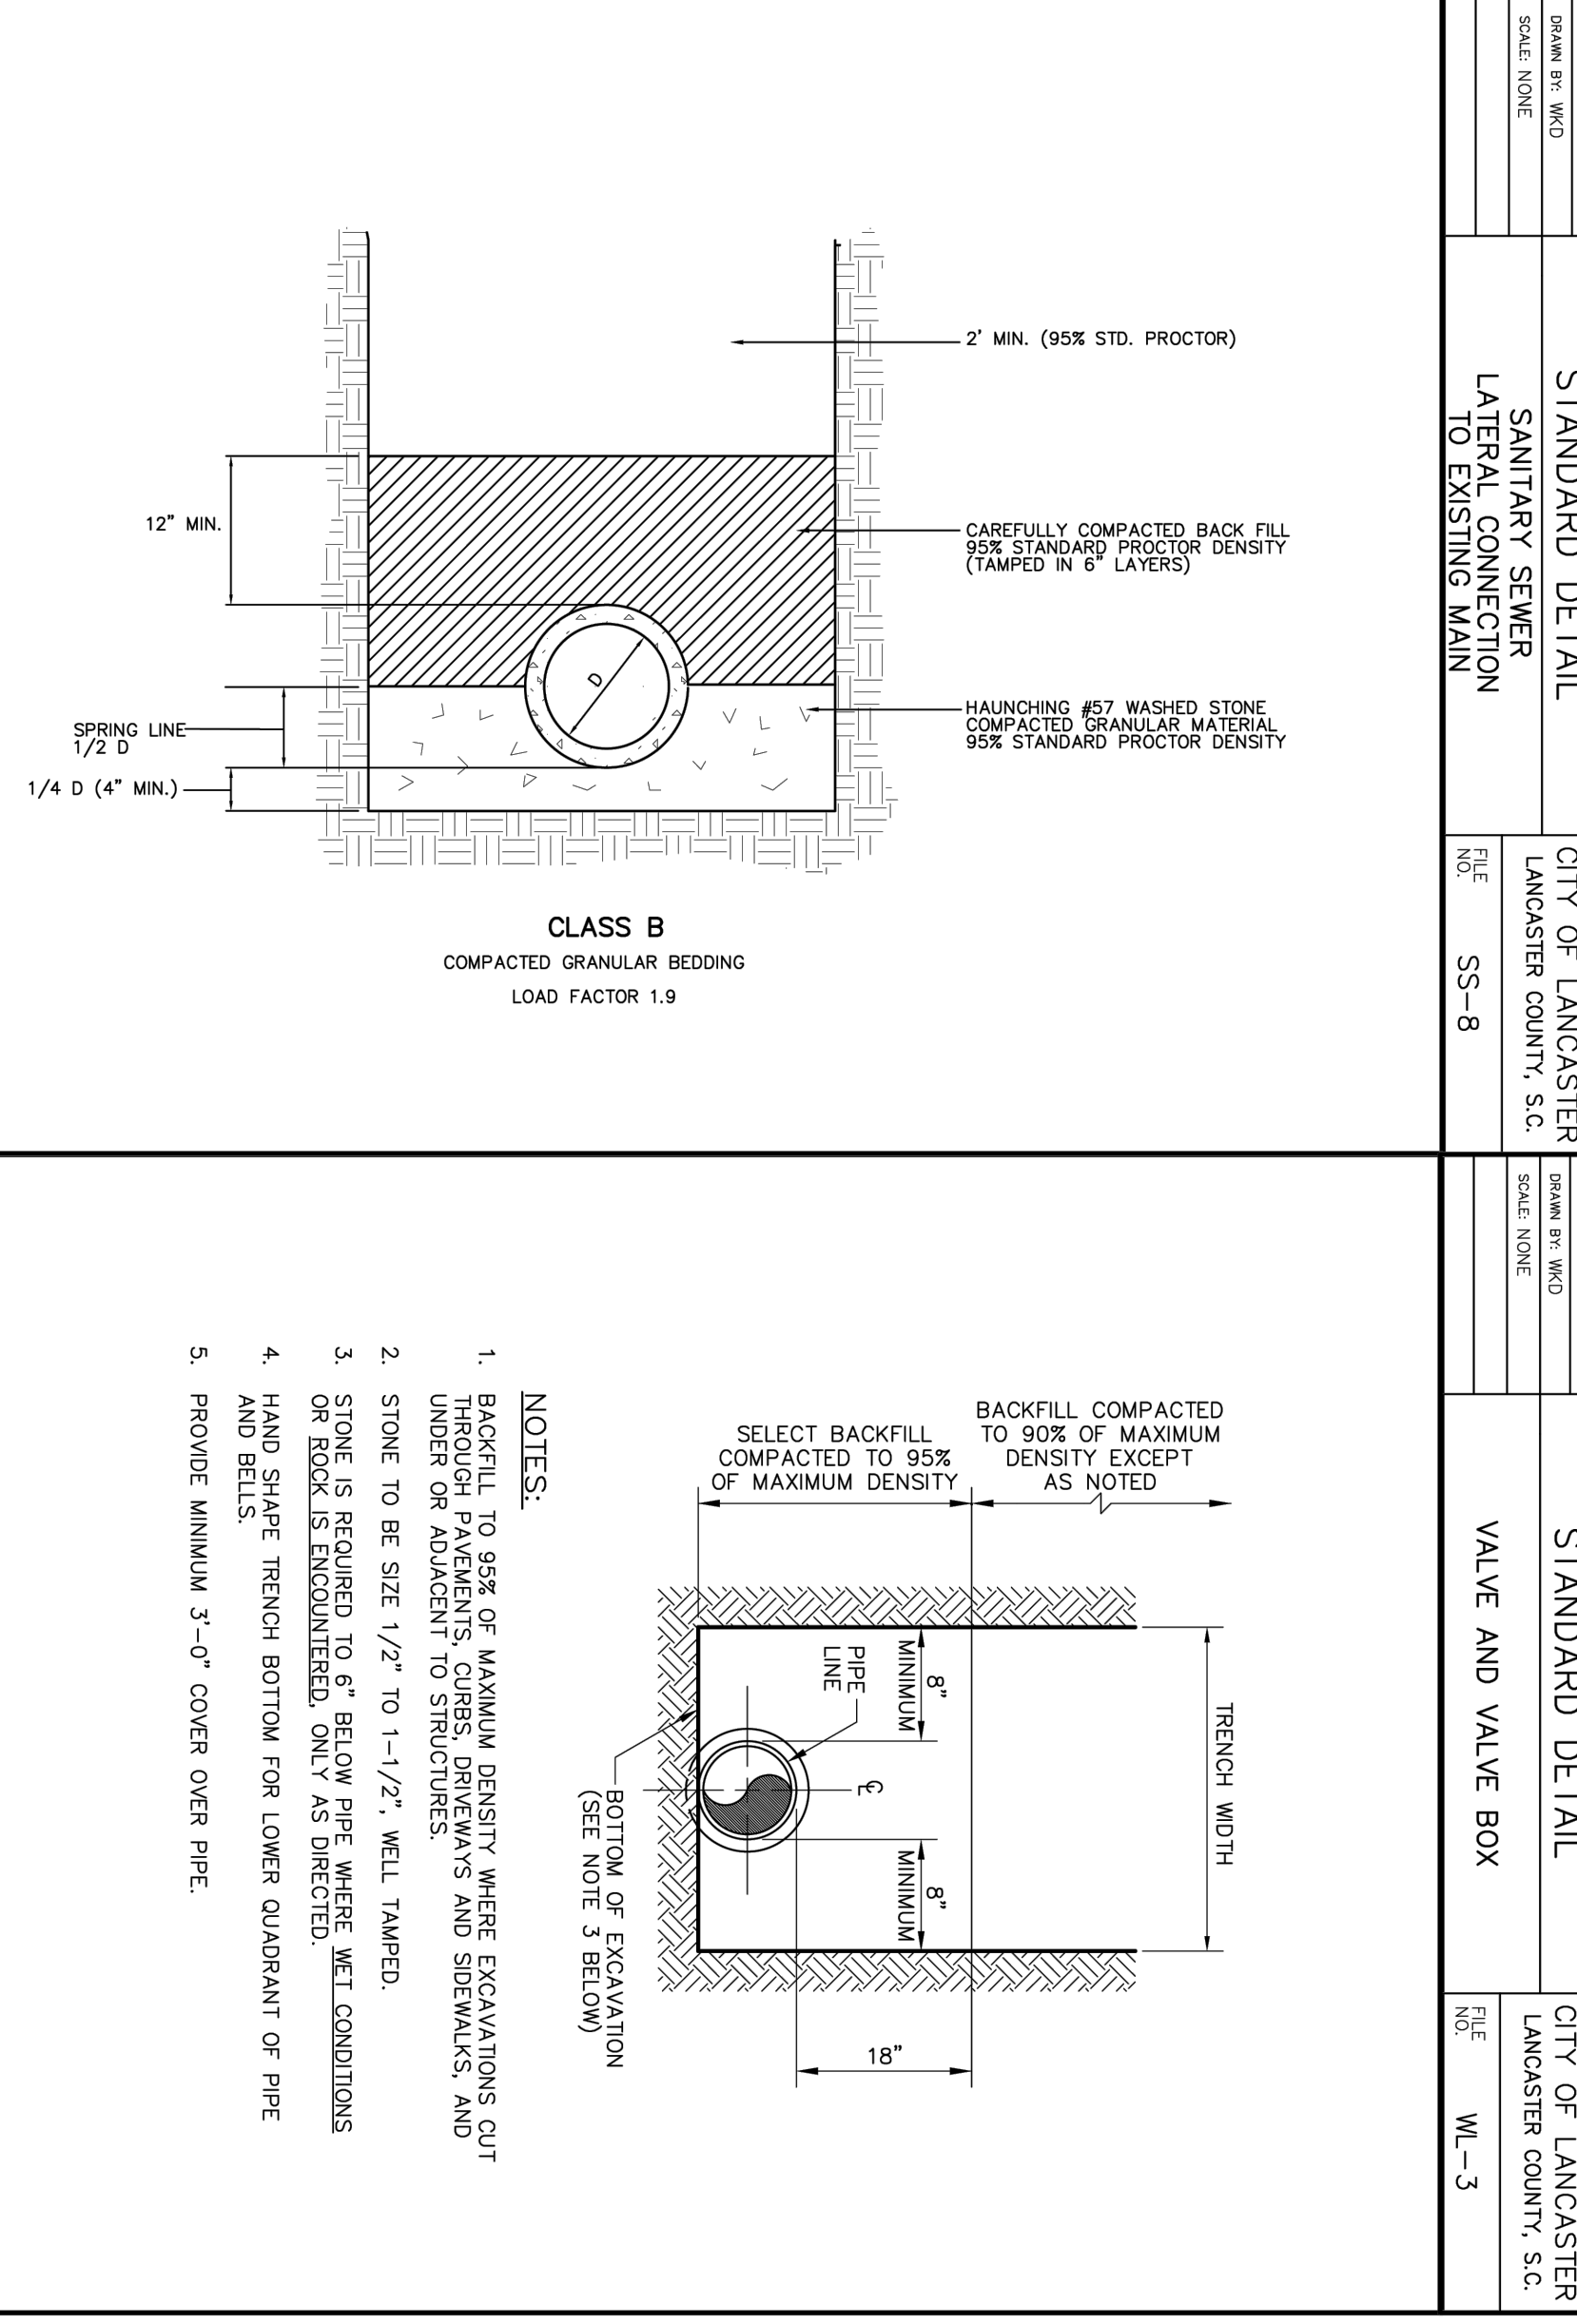
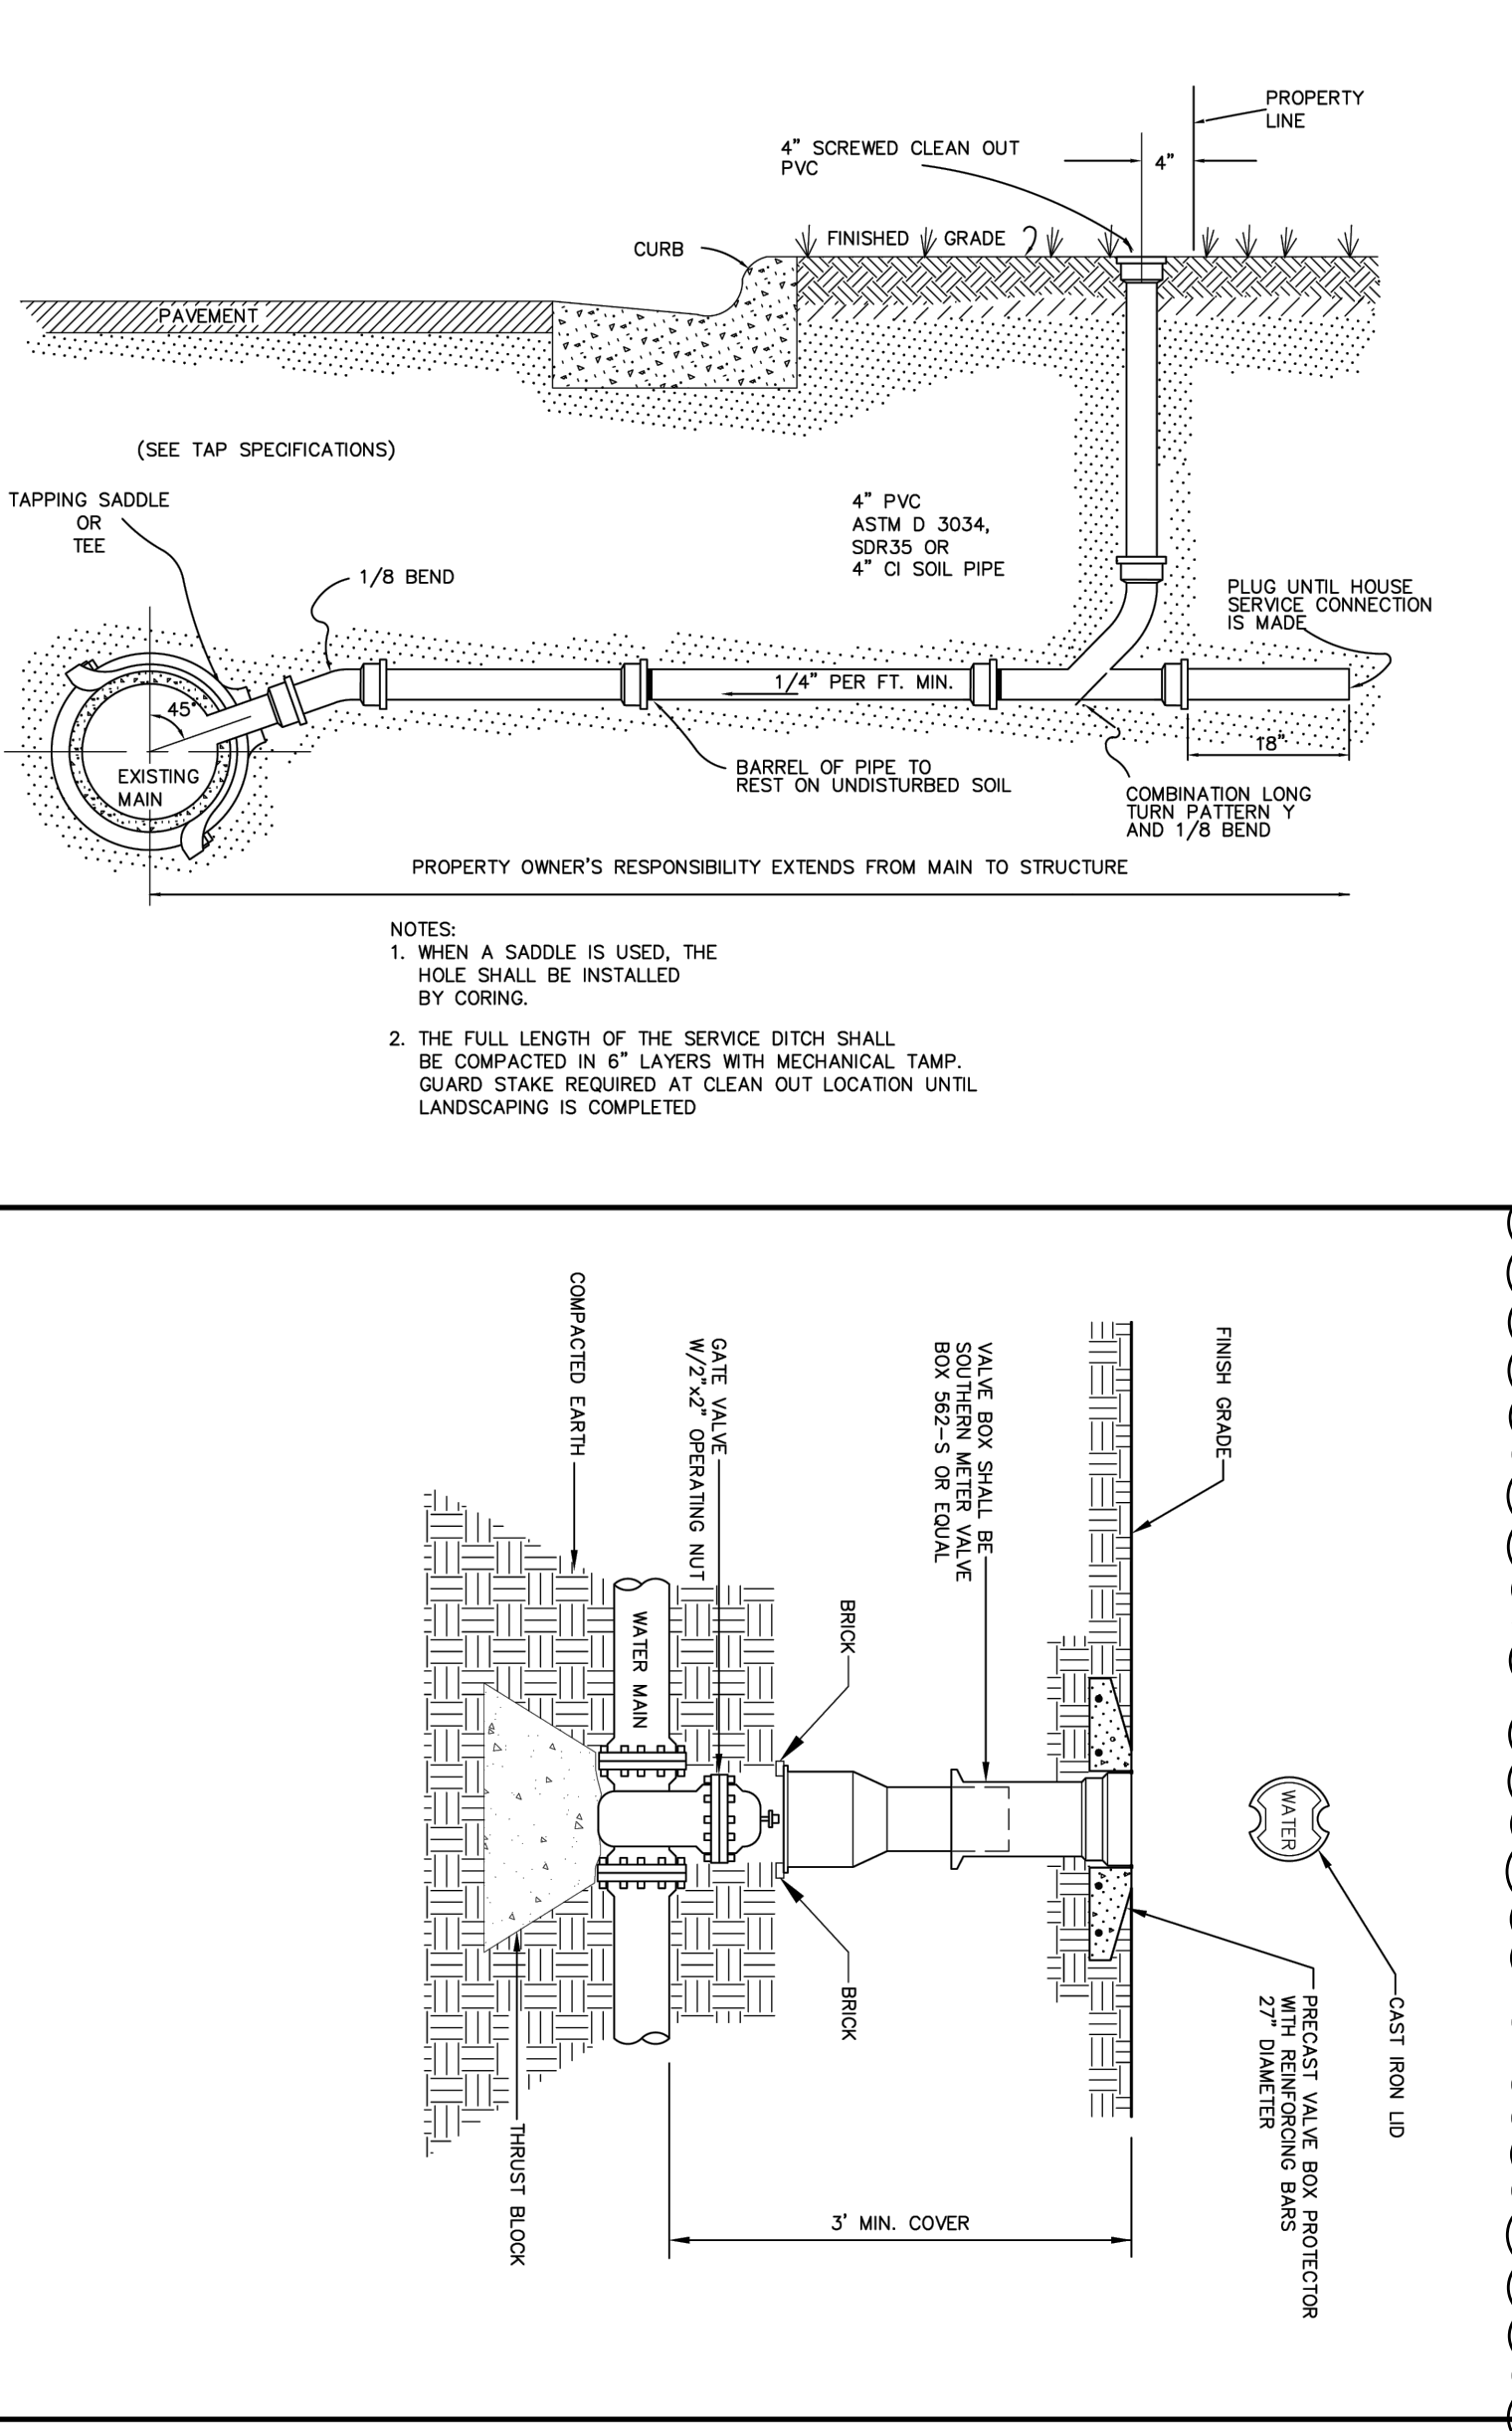


ORIGINAL ISSUE DATE:	03/26/2024
REVISIONS:	
△ CITY COMMENTS	07/16/2024
△ BUILDING AREA	07/25/2024
△ FIRE SERVICE	10/18/2024

PROJ. NO.: 23001

CIVIL DETAILS

C5.3

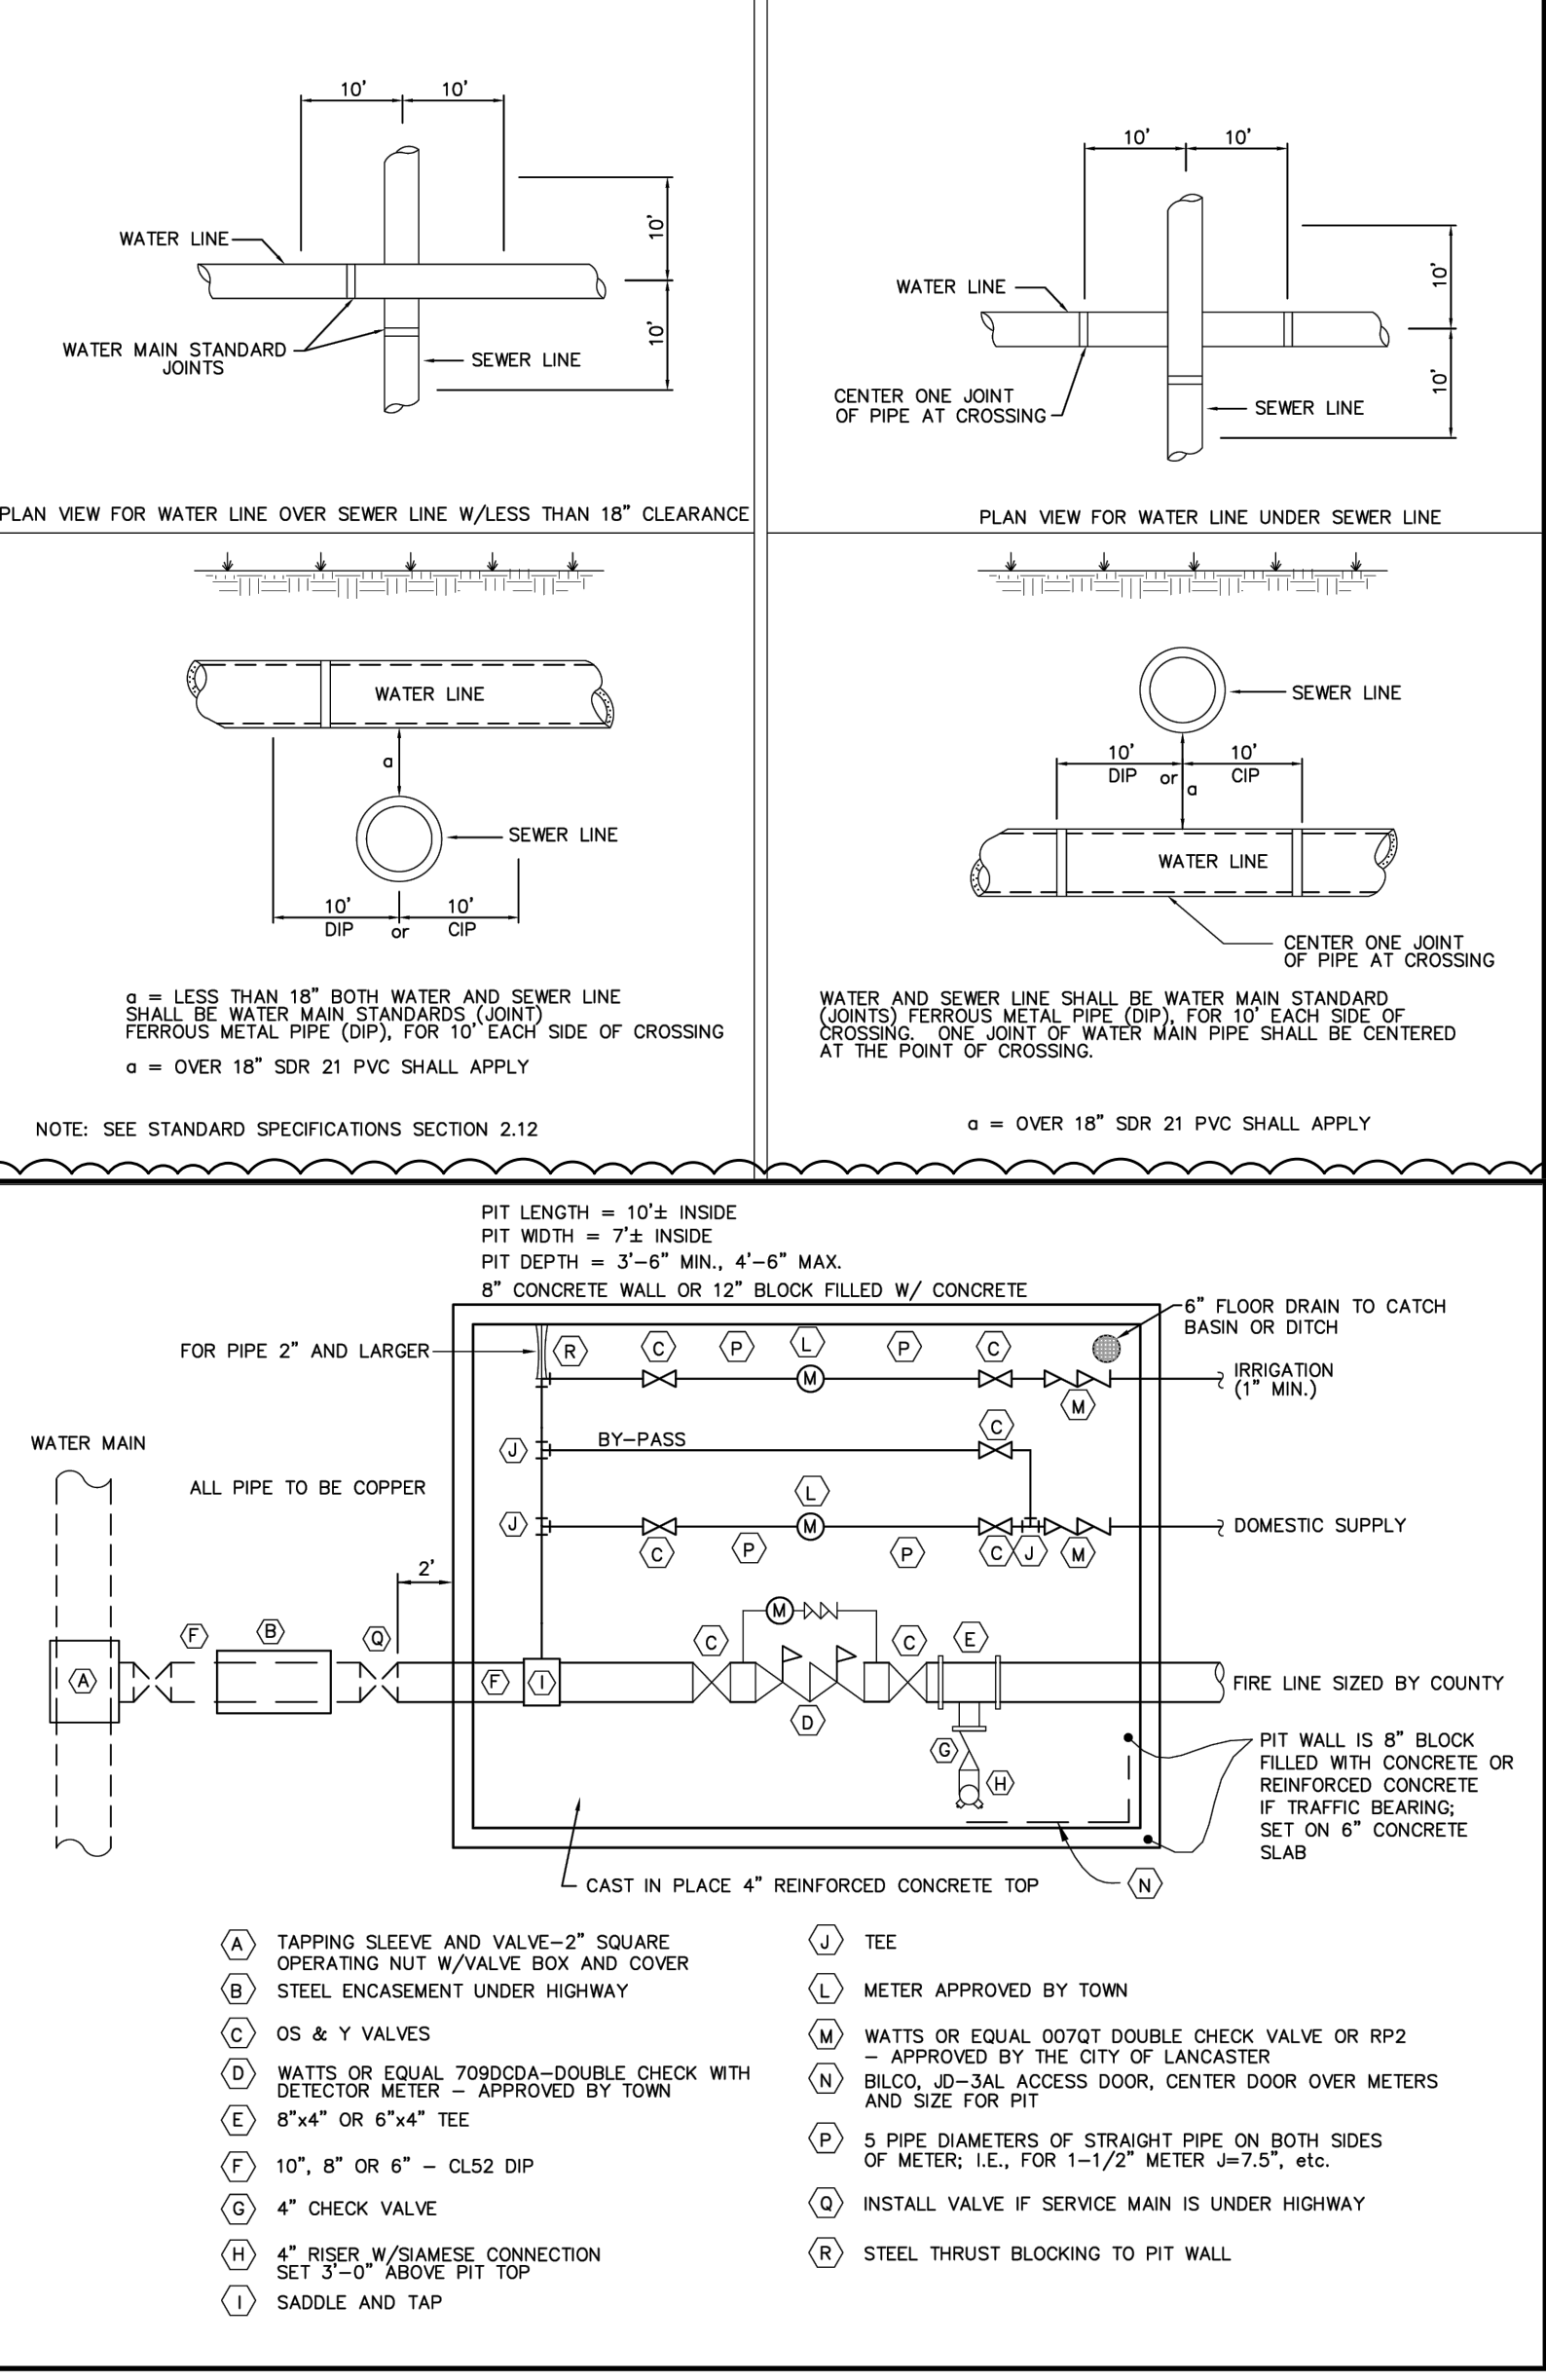

SUBMIT SHOP DRAWINGS FOR APPROVAL PRIOR TO PURCHASE