


RD & D
Restaurant Design & Development

Sean M. Reymann
704.904.4717
Email: seanreymann@gmail.com
14230 High Echelon Dr.
Matthews, NC 28105

**Design
Construction
Consulting
Restaurant Brokerage**

RESTAURANT AY CARAMBA !

650 WEST ROOSEVELT BLVD
MONROE, NC 28110

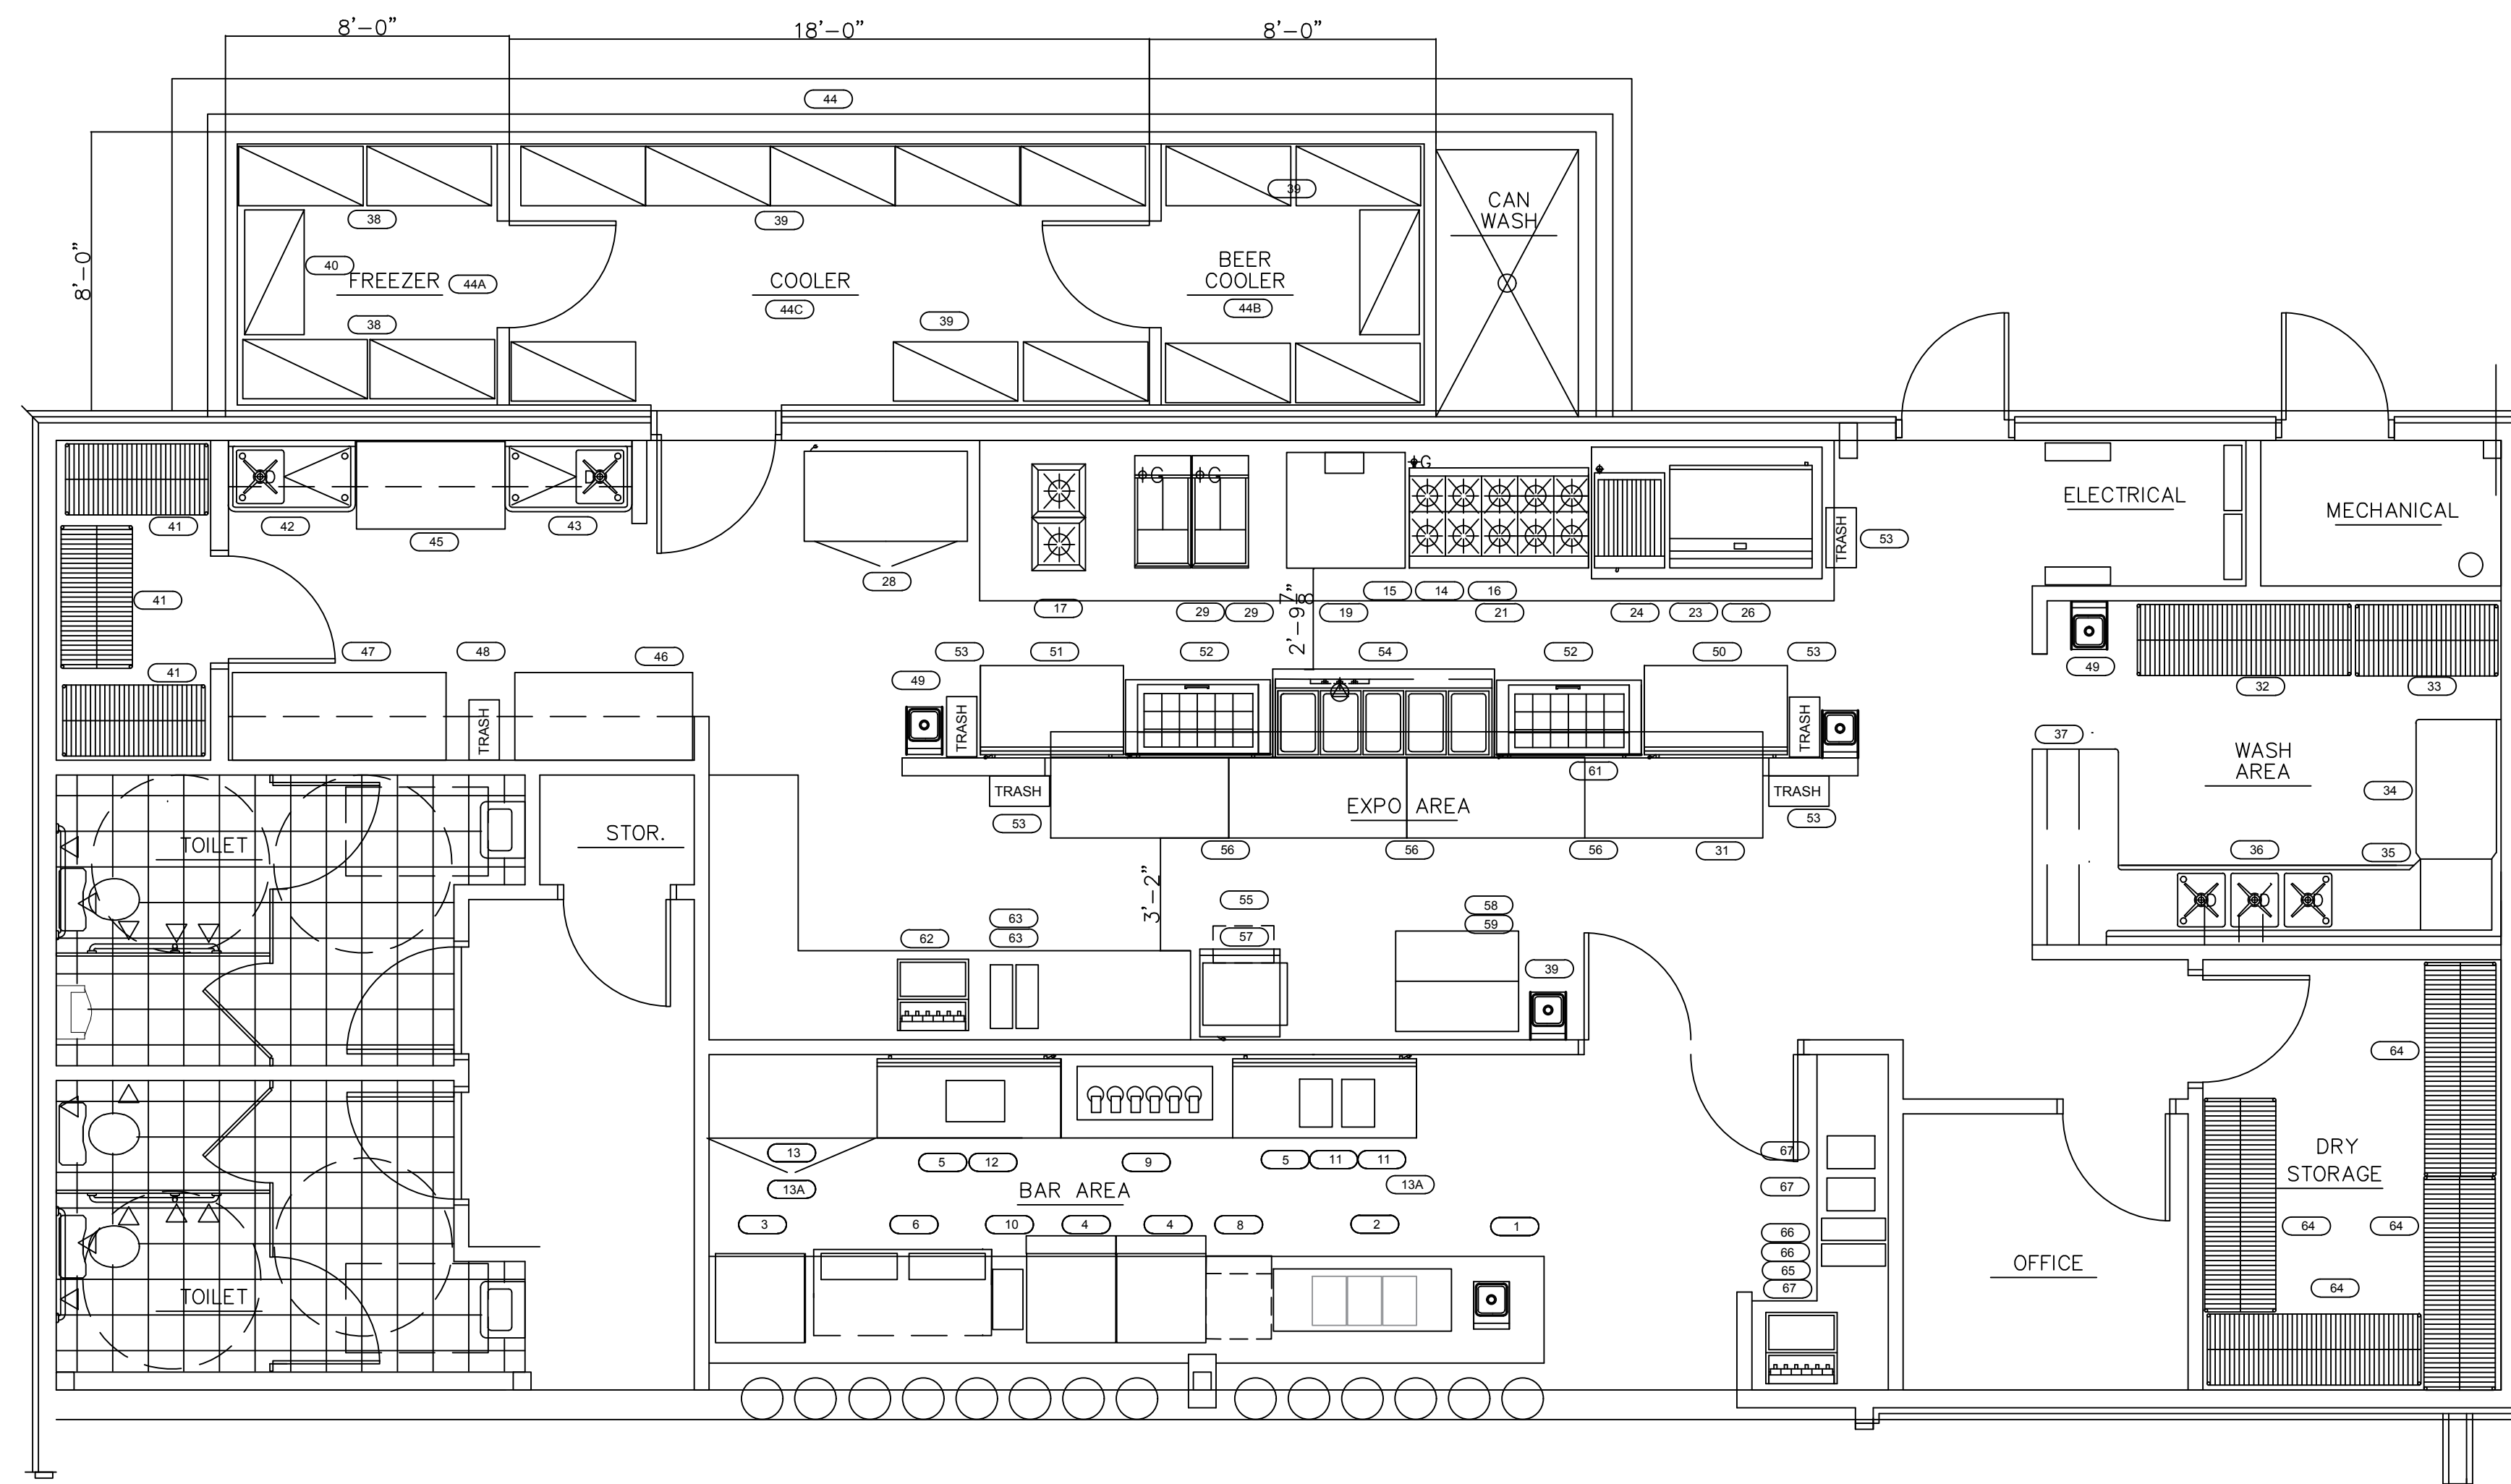

1 KITCHEN AND BAR PLAN
K-1 1/4" = 1'-0"

NOTES:

- 1-EC SHALL INSTALL KITCHEN LIGHTING IN KITCHEN & WALK IN COOLER TO PROVIDE A MINIMUM OF 50 FT CANDLES ON WORK SURFACES OR IN WORK AREAS.
- 2-EC SHALL ALSO CONFIRM THAT ALL KITCHEN AND COOLER LIGHTING IS SHATTERPROOF IN DESIGN OR SHIELDED.
- 3-GC SHALL PROVIDE WATER RESISTANT SURFACE AROUND SINKS AREAS IN KITCHEN AND BAR.
- 4-GC SHALL INSTALL WATER RESISTANT FINISH IN BATHROOMS ON ALL INTERIOR WALLS FOR FIRST 48" A.F.F.
- 5-GC SHALL INSTALL SELF-CLOSING HARDWARE TO ALL EXIT & RESTROOM DOORS.

| REV | DATE | REVISIONS PER OWNER |
|-------|----------|---------------------|
| REV 1 | 07-24-23 | REVISIONS PER OWNER |
| MARK | DATE | DESCRIPTION |

ISSUE:
PROJECT NO:
CAD DWG FILE:
DRAWN BY:
CHECKED BY:

SHEET TITLE

KITCHEN AND BAR
PLANS WITH NOTES

