


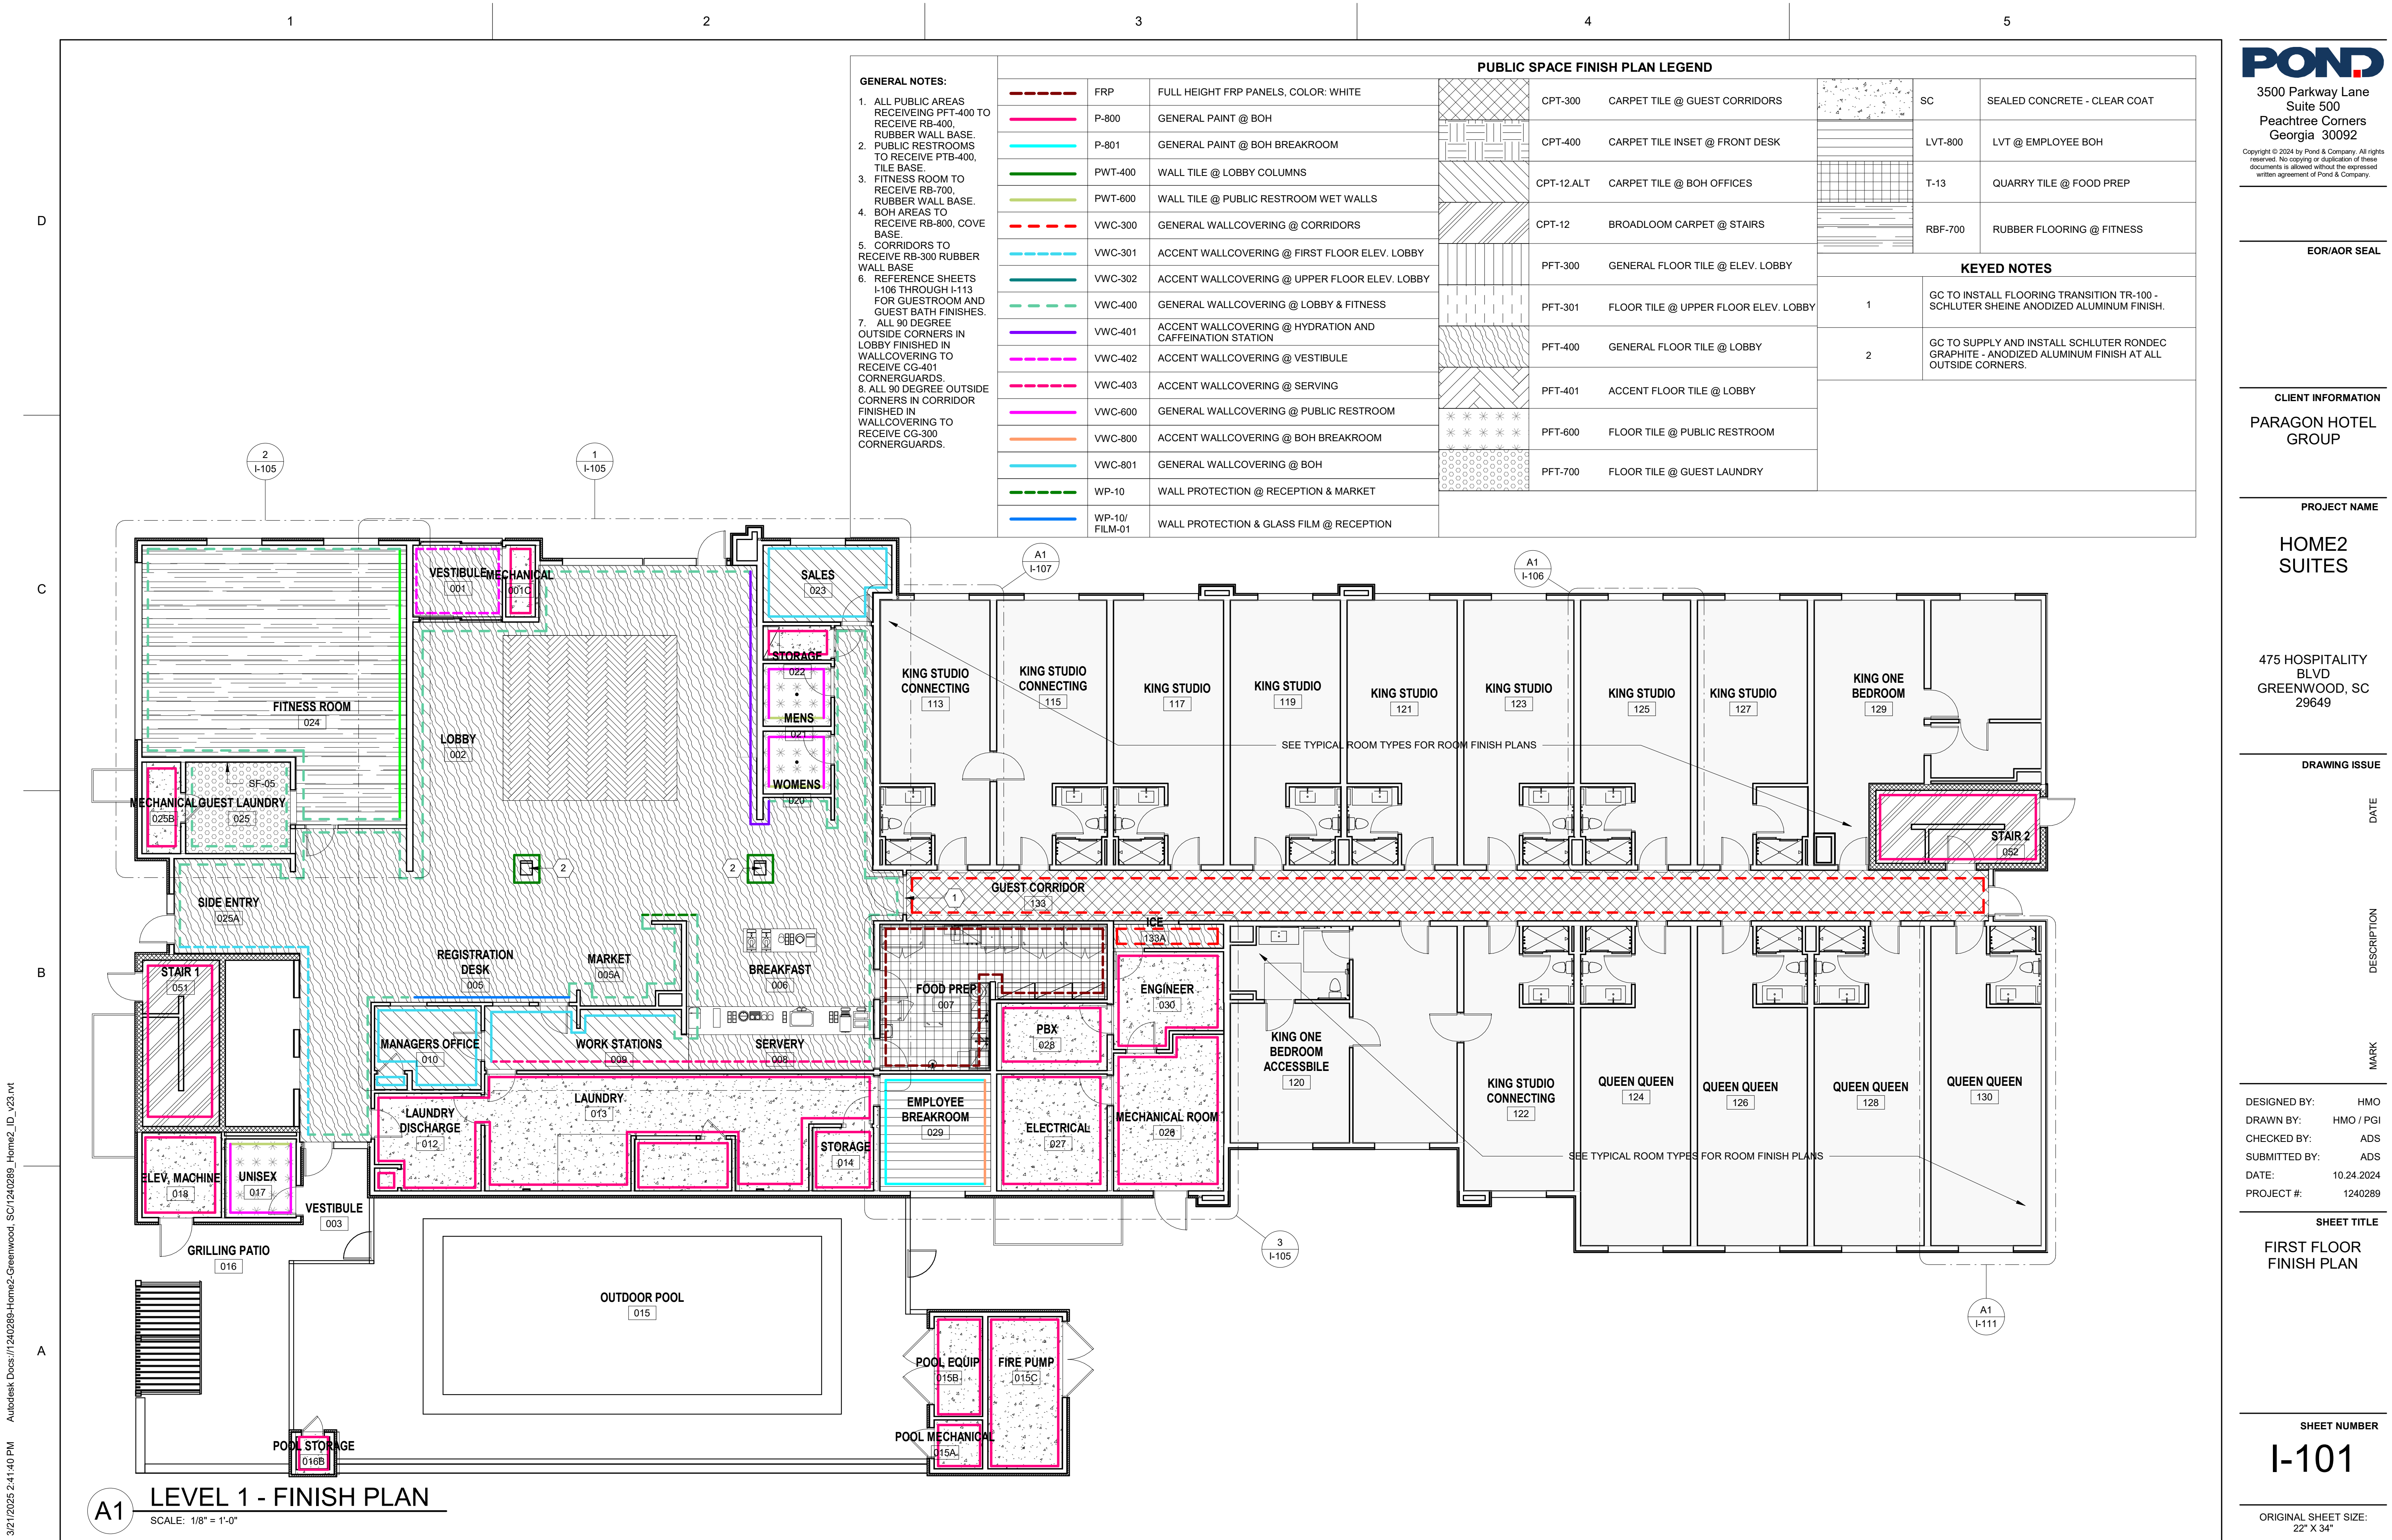

3/21/2025 2:41:40 PM Autodesk Docs://1240289-Home2-Greenwood_SC/1240289_Home2_ID_v23.rvt





D


C

B

A

- GENERAL NOTES:**
1. ALL PUBLIC AREAS RECEIVING PFT-400 TO RECEIVE RB-400, RUBBER WALL BASE. PUBLIC RESTROOMS TO RECEIVE PTB-400, TILE BASE.
 2. FITNESS ROOM TO RECEIVE RB-700, RUBBER WALL BASE. BOH AREAS TO RECEIVE RB-800, COVE BASE.
 3. CORRIDORS TO RECEIVE RB-300 RUBBER WALL BASE.
 4. REFERENCE SHEETS I-106 THROUGH I-113 FOR GUESTROOM AND GUEST BATH FINISHES.
 5. ALL 90 DEGREE OUTSIDE CORNERS IN LOBBY FINISHED IN WALLCOVERING TO RECEIVE CG-401 CORNERGUARDS.
 6. ALL 90 DEGREE OUTSIDE CORNERS IN CORRIDOR FINISHED IN WALLCOVERING TO RECEIVE CG-300 CORNERGUARDS.
 7. ALL 90 DEGREE OUTSIDE CORNERS IN LOBBY FINISHED IN WALLCOVERING TO RECEIVE CG-401 CORNERGUARDS.
 8. ALL 90 DEGREE OUTSIDE CORNERS IN CORRIDOR FINISHED IN WALLCOVERING TO RECEIVE CG-300 CORNERGUARDS.

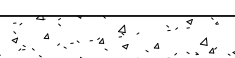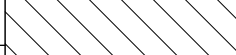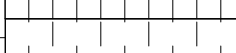 PUBLIC SPACE FINISH PLAN LEGEND										
	FRP	FULL HEIGHT FRP PANELS, COLOR: WHITE		CPT-300	CARPET TILE @ GUEST CORRIDORS		SC	SEALED CONCRETE - CLEAR COAT		
	P-800	GENERAL PAINT @ BOH		CPT-400	CARPET TILE INSET @ FRONT DESK		LVT-800	LVT @ EMPLOYEE BOH		
	P-801	GENERAL PAINT @ BOH BREAKROOM		CPT-12.ALT	CARPET TILE @ BOH OFFICES		T-13	QUARRY TILE @ FOOD PREP		
	PWT-400	WALL TILE @ LOBBY COLUMNS		CPT-12	BROADLOOM CARPET @ STAIRS		RBF-700	RUBBER FLOORING @ FITNESS		
	PWT-600	WALL TILE @ PUBLIC RESTROOM WET WALLS		PFT-300	GENERAL FLOOR TILE @ ELEV. LOBBY	KEYED NOTES				
	VWC-300	GENERAL WALLCOVERING @ CORRIDORS	PFT-301	FLOOR TILE @ UPPER FLOOR ELEV. LOBBY	1					
	VWC-301	ACCENT WALLCOVERING @ FIRST FLOOR ELEV. LOBBY		PFT-400		GENERAL FLOOR TILE @ LOBBY	2	GC TO SUPPLY AND INSTALL SCHLUTER RONDEC GRAPHITE - ANODIZED ALUMINUM FINISH AT ALL OUTSIDE CORNERS.		
	VWC-302	ACCENT WALLCOVERING @ UPPER FLOOR ELEV. LOBBY		PFT-401	ACCENT FLOOR TILE @ LOBBY					
	VWC-400	GENERAL WALLCOVERING @ LOBBY & FITNESS		PFT-600	FLOOR TILE @ PUBLIC RESTROOM					
	VWC-401	ACCENT WALLCOVERING @ HYDRATION AND CAFFEINATION STATION		PFT-700	FLOOR TILE @ GUEST LAUNDRY					
	VWC-402	ACCENT WALLCOVERING @ VESTIBULE								
	VWC-403	ACCENT WALLCOVERING @ SERVING								
	VWC-600	GENERAL WALLCOVERING @ PUBLIC RESTROOM								
	VWC-800	ACCENT WALLCOVERING @ BOH BREAKROOM								
	VWC-801	GENERAL WALLCOVERING @ BOH								
	WP-10	WALL PROTECTION @ RECEPTION & MARKET								
	WP-10/ FILM-01	WALL PROTECTION & GLASS FILM @ RECEPTION								

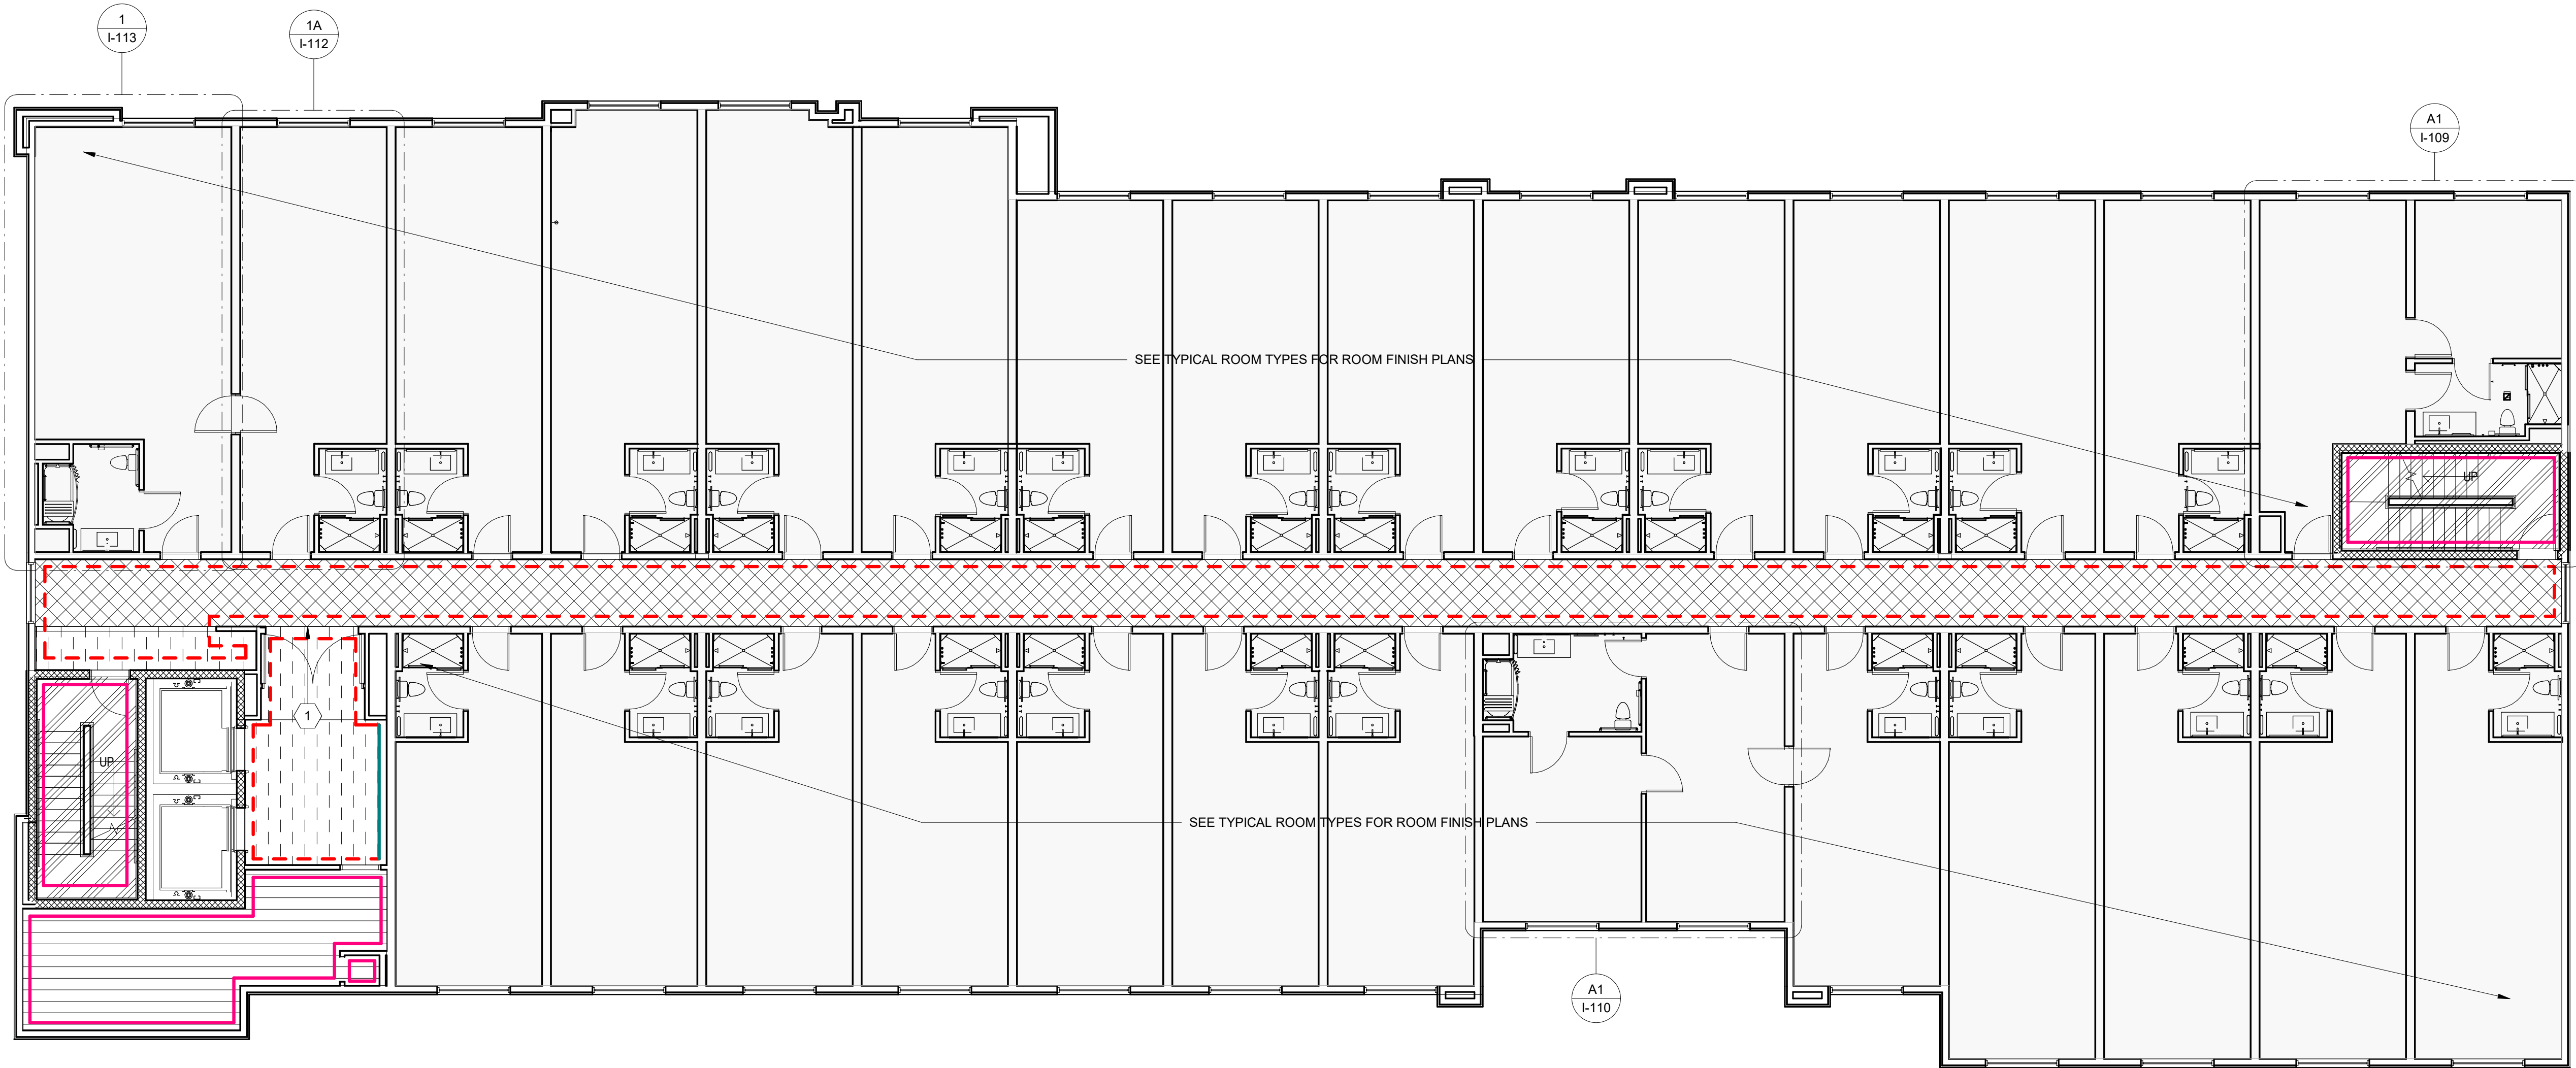

A1 TYP. UPPER FLOOR - INTERIOR FINISH PLAN
SCALE: 1/8" = 1'-0"

POND
3500 Parkway Lane
Suite 500
Peachtree Corners
Georgia 30092
Copyright © 2024 by Pond & Company. All rights reserved. No copying or duplication of these documents is allowed without the expressed written agreement of Pond & Company.

EOR/AOR SEAL

CLIENT INFORMATION
PARAGON HOTEL GROUP

PROJECT NAME

HOME2 SUITES

475 HOSPITALITY BLVD
GREENWOOD, SC
29649

DRAWING ISSUE

DATE

DESCRIPTION

MARK

DESIGNED BY: HMO
DRAWN BY: HMO / PGI
CHECKED BY: ADS
SUBMITTED BY: ADS
DATE: 10.24.2024
PROJECT #: 1240289

SHEET TITLE

TYP. UPPER FLOOR - INTERIOR FINISH PLAN

SHEET NUMBER

I-102

ORIGINAL SHEET SIZE:
22" X 34"

BRAND SUBMITTAL - NOT FOR CONSTRUCTION

3/21/2025 2:41:41 PM Autodesk Docs://1240289-Home2-Greenwood_SC/1240289_Home2_ID_v23.rvt

D

C














B


A

- GENERAL NOTES:**
1. ALL PUBLIC AREAS RECEIVING PFT-400 TO RECEIVE RB-400, RUBBER WALL BASE.
 2. PUBLIC RESTROOMS TO RECEIVE PTB-400, TILE BASE.
 3. FITNESS ROOM TO RECEIVE RB-700, RUBBER WALL BASE.
 4. BOH AREAS TO RECEIVE RB-800, COVE BASE.
 5. CORRIDORS TO RECEIVE RB-300 RUBBER WALL BASE.
 6. REFERENCE SHEETS I-106 THROUGH I-113 FOR GUESTROOM AND GUEST BATH FINISHES.
 7. ALL 90 DEGREE OUTSIDE CORNERS IN LOBBY FINISHED IN WALLCOVERING TO RECEIVE CG-401 CORNERGUARDS.
 8. ALL 90 DEGREE OUTSIDE CORNERS IN CORRIDOR FINISHED IN WALLCOVERING TO RECEIVE CG-300 CORNERGUARDS.


	FRP	FULL HEIGHT FRP PANELS, COLOR: WHITE
	P-800	GENERAL PAINT @ BOH
	P-801	GENERAL PAINT @ BOH BREAKROOM
	PWT-400	WALL TILE @ LOBBY COLUMNS
	PWT-600	WALL TILE @ PUBLIC RESTROOM WET WALLS
	VWC-300	GENERAL WALLCOVERING @ CORRIDORS
	VWC-301	ACCENT WALLCOVERING @ FIRST FLOOR ELEV. LOBBY
	VWC-302	ACCENT WALLCOVERING @ UPPER FLOOR ELEV. LOBBY
	VWC-400	GENERAL WALLCOVERING @ LOBBY & FITNESS
	VWC-401	ACCENT WALLCOVERING @ HYDRATION AND CAFFEINATION STATION
	VWC-402	ACCENT WALLCOVERING @ VESTIBULE
	VWC-403	ACCENT WALLCOVERING @ SERVING
	VWC-600	GENERAL WALLCOVERING @ PUBLIC RESTROOM
	VWC-800	ACCENT WALLCOVERING @ BOH BREAKROOM
	VWC-801	GENERAL WALLCOVERING @ BOH
	WP-10	WALL PROTECTION @ RECEPTION & MARKET
	WP-10/ FILM-01	WALL PROTECTION & GLASS FILM @ RECEPTION

PUBLIC SPACE FINISH PLAN LEGEND

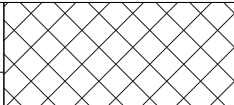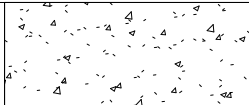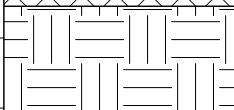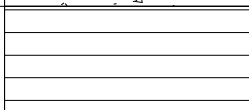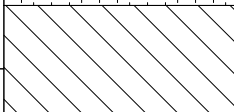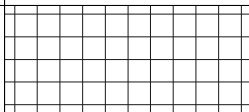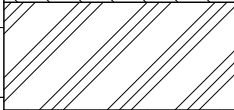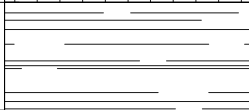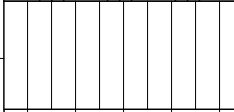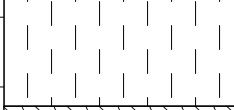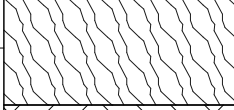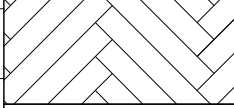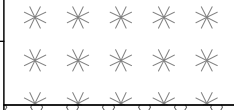
	CPT-300	CARPET TILE @ GUEST CORRIDORS		SC	SEALED CONCRETE - CLEAR COAT
	CPT-400	CARPET TILE INSET @ FRONT DESK		LVT-800	LVT @ EMPLOYEE BOH
	CPT-12.ALT	CARPET TILE @ BOH OFFICES		T-13	QUARRY TILE @ FOOD PREP
	CPT-12	BROADLOOM CARPET @ STAIRS		RBF-700	RUBBER FLOORING @ FITNESS
	PFT-300	GENERAL FLOOR TILE @ ELEV. LOBBY	KEYED NOTES		
	PFT-301	FLOOR TILE @ UPPER FLOOR ELEV. LOBBY			
	PFT-400	GENERAL FLOOR TILE @ LOBBY	2	GC TO SUPPLY AND INSTALL SCHLUTER RONDEC GRAPHITE - ANODIZED ALUMINUM FINISH AT ALL OUTSIDE CORNERS.	
	PFT-401	ACCENT FLOOR TILE @ LOBBY			
	PFT-600	FLOOR TILE @ PUBLIC RESTROOM			
	PFT-700	FLOOR TILE @ GUEST LAUNDRY			

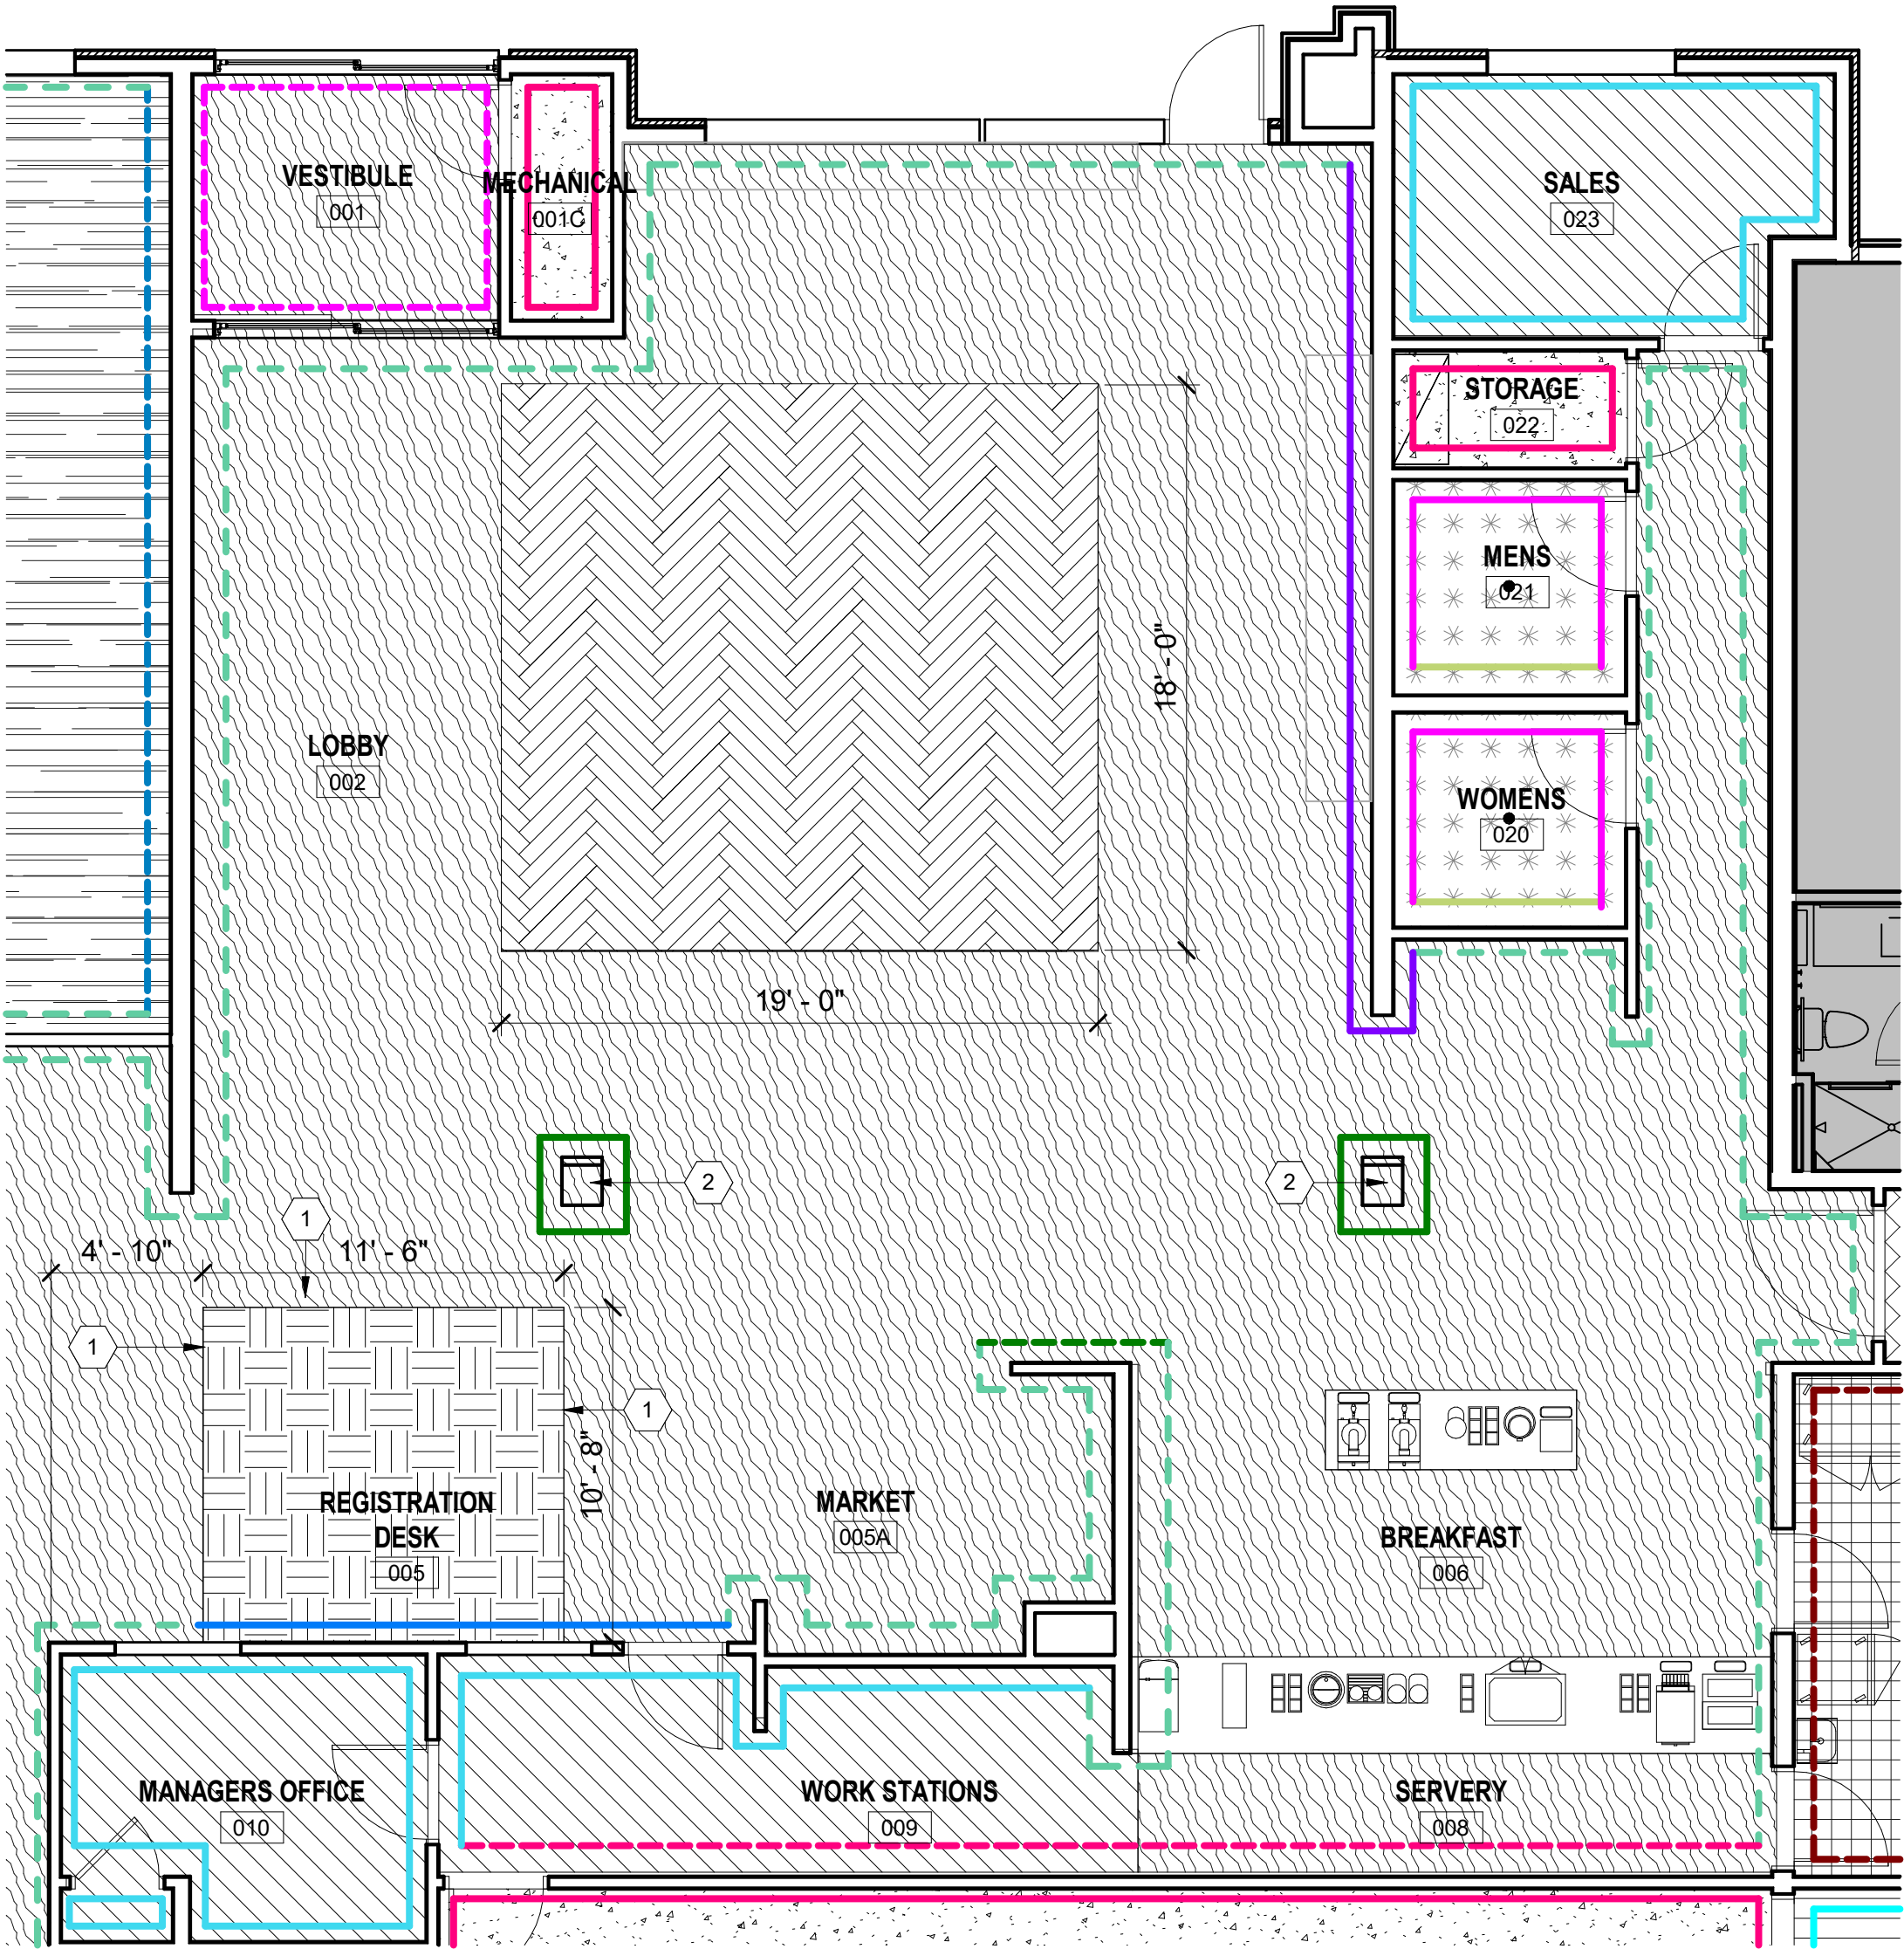

1 ENLARGED FINISH PLAN - LOBBY
SCALE: 3/16" = 1'-0"

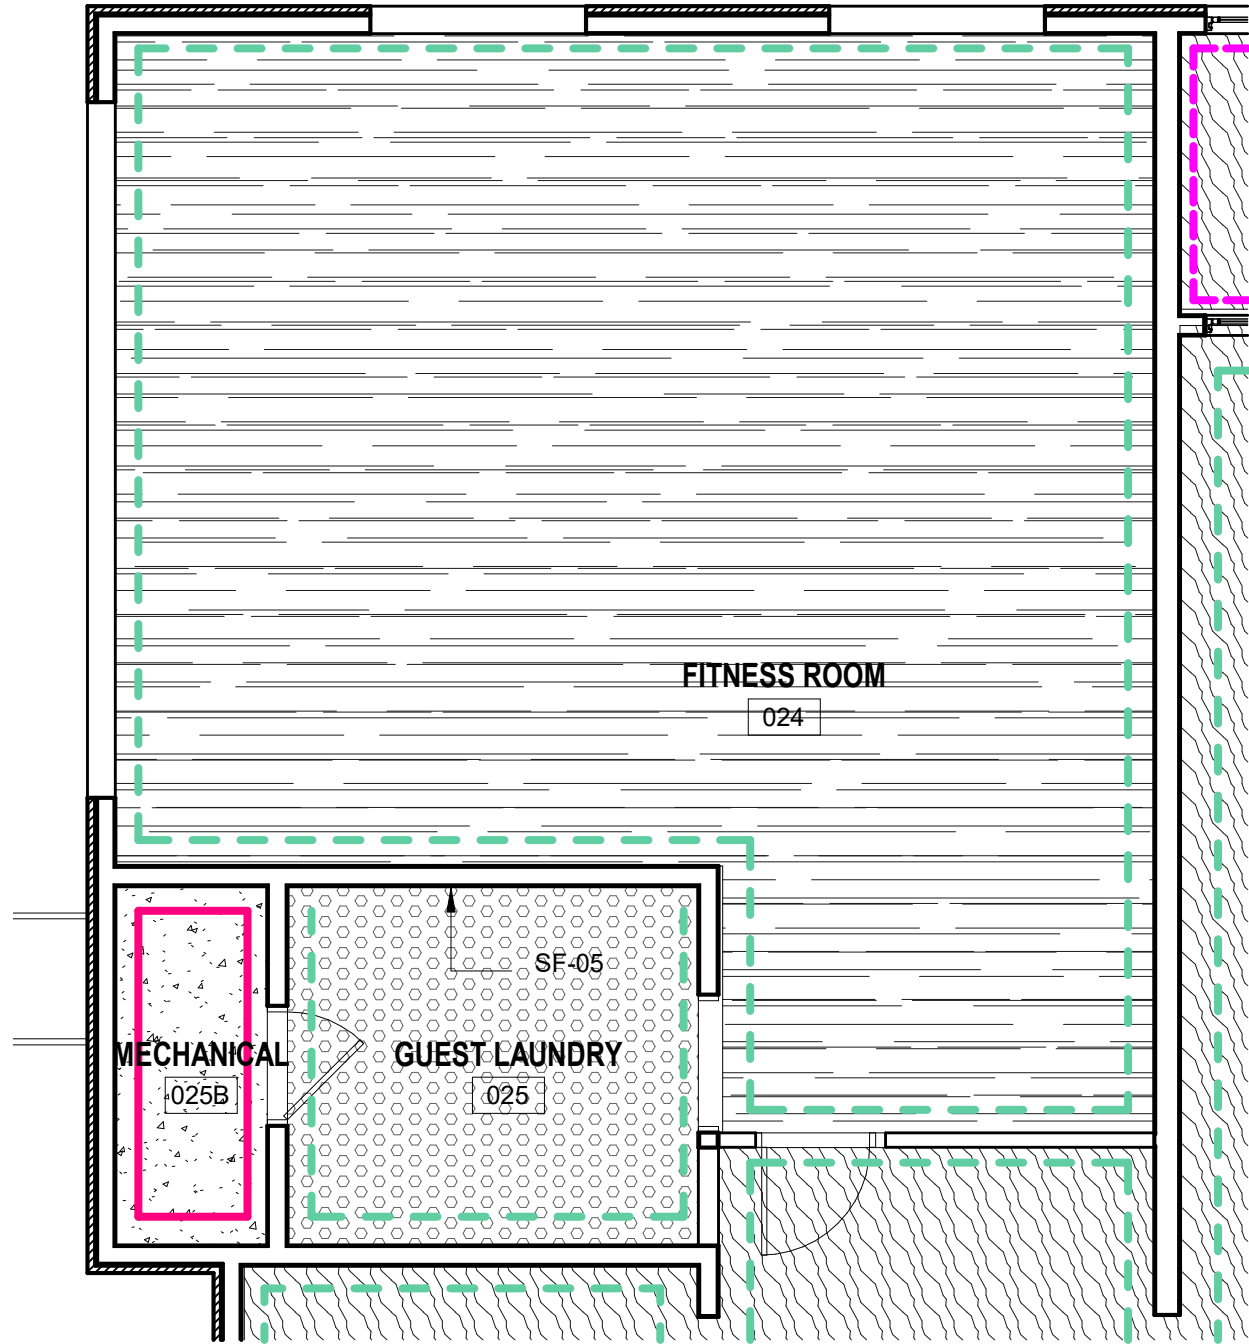

2 ENLARGED FINISH PLAN - FITNESS
SCALE: 3/16" = 1'-0"

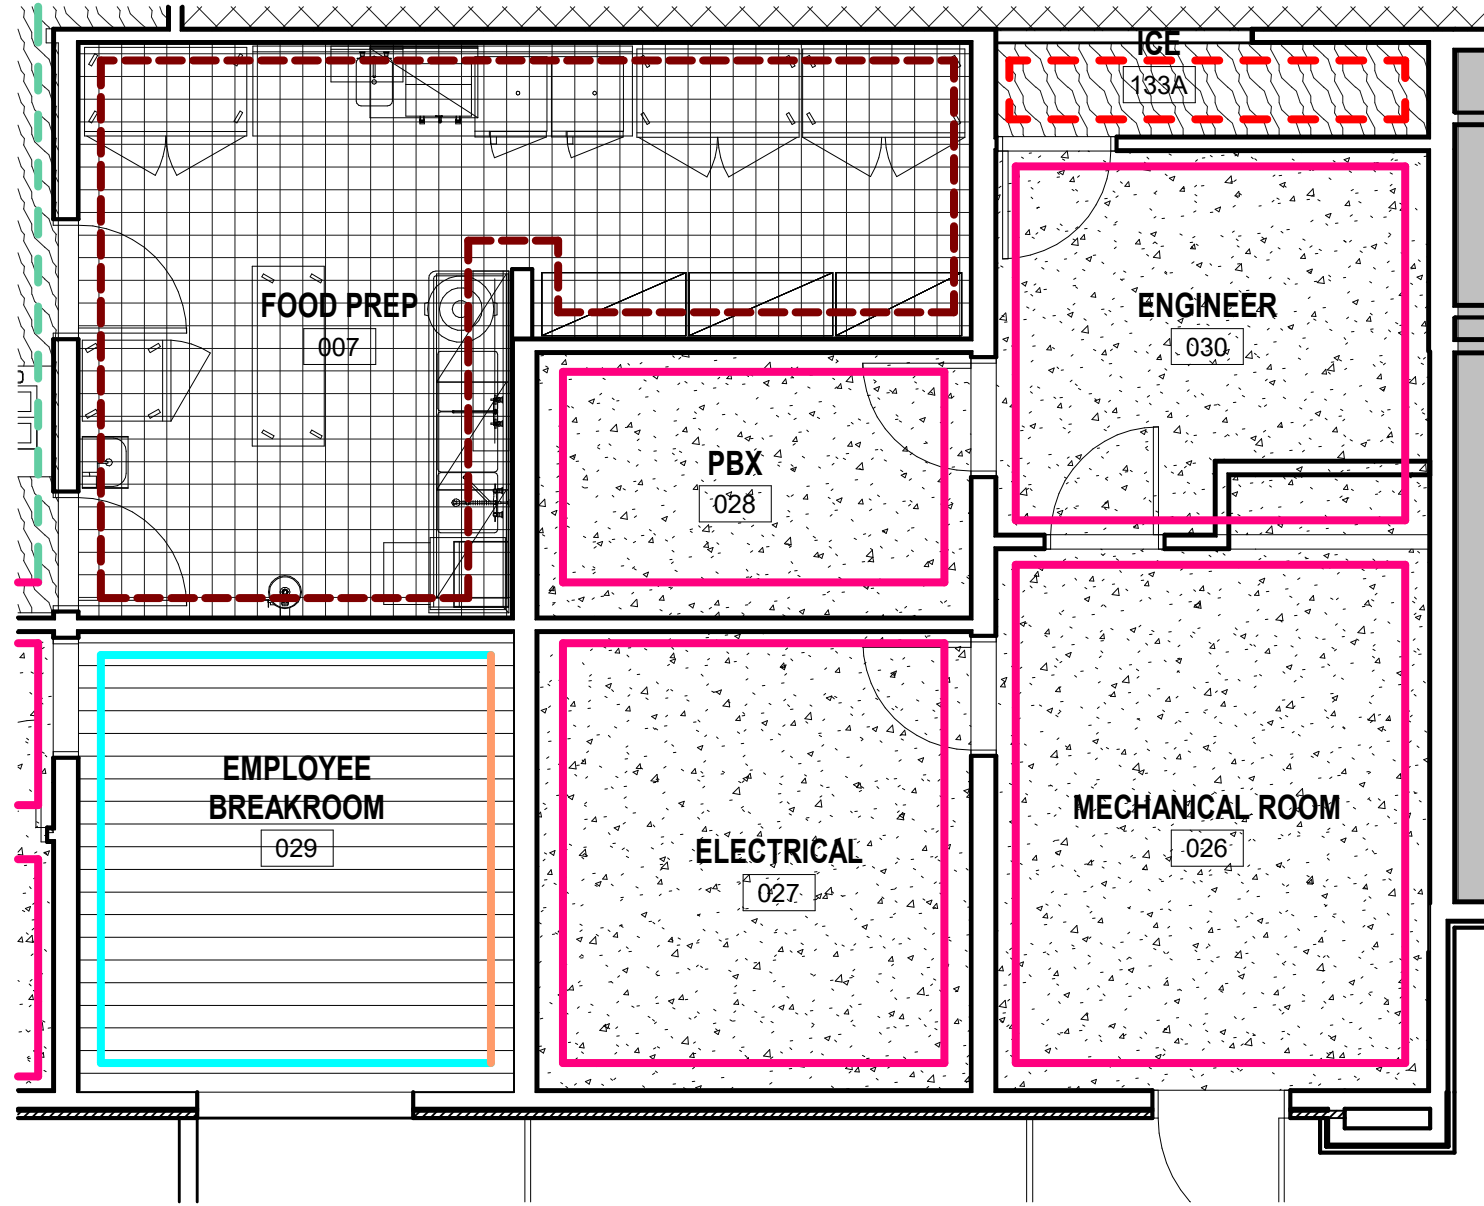

3 ENLARGED FINISH PLAN - BACK OF HOUSE
SCALE: 3/16" = 1'-0"

POND
3500 Parkway Lane
Suite 500
Peachtree Corners
Georgia 30092
Copyright © 2024 by Pond & Company. All rights reserved. No copying or duplication of these documents is allowed without the expressed written agreement of Pond & Company.

EOR/AOR SEAL

CLIENT INFORMATION
PARAGON HOTEL
GROUP

PROJECT NAME

**HOME2
SUITES**

475 HOSPITALITY
BLVD
GREENWOOD, SC
29649

DRAWING ISSUE

DATE

DESCRIPTION

MARK

DESIGNED BY: HMO
DRAWN BY: HMO / PGI
CHECKED BY: ADS
SUBMITTED BY: ADS
DATE: 10.24.2024
PROJECT #: 1240289

SHEET TITLE
ENLARGED FINISH
PLANS

SHEET NUMBER

I-105

ORIGINAL SHEET SIZE:
22" X 34"

BRAND SUBMITTAL - NOT FOR CONSTRUCTION


3/21/2025 2:41:41 PM Autodesk Docs://1240289-Home2-Greenwood_SC/1240289_Home2_ID_v25.rvt

D


C

B

A

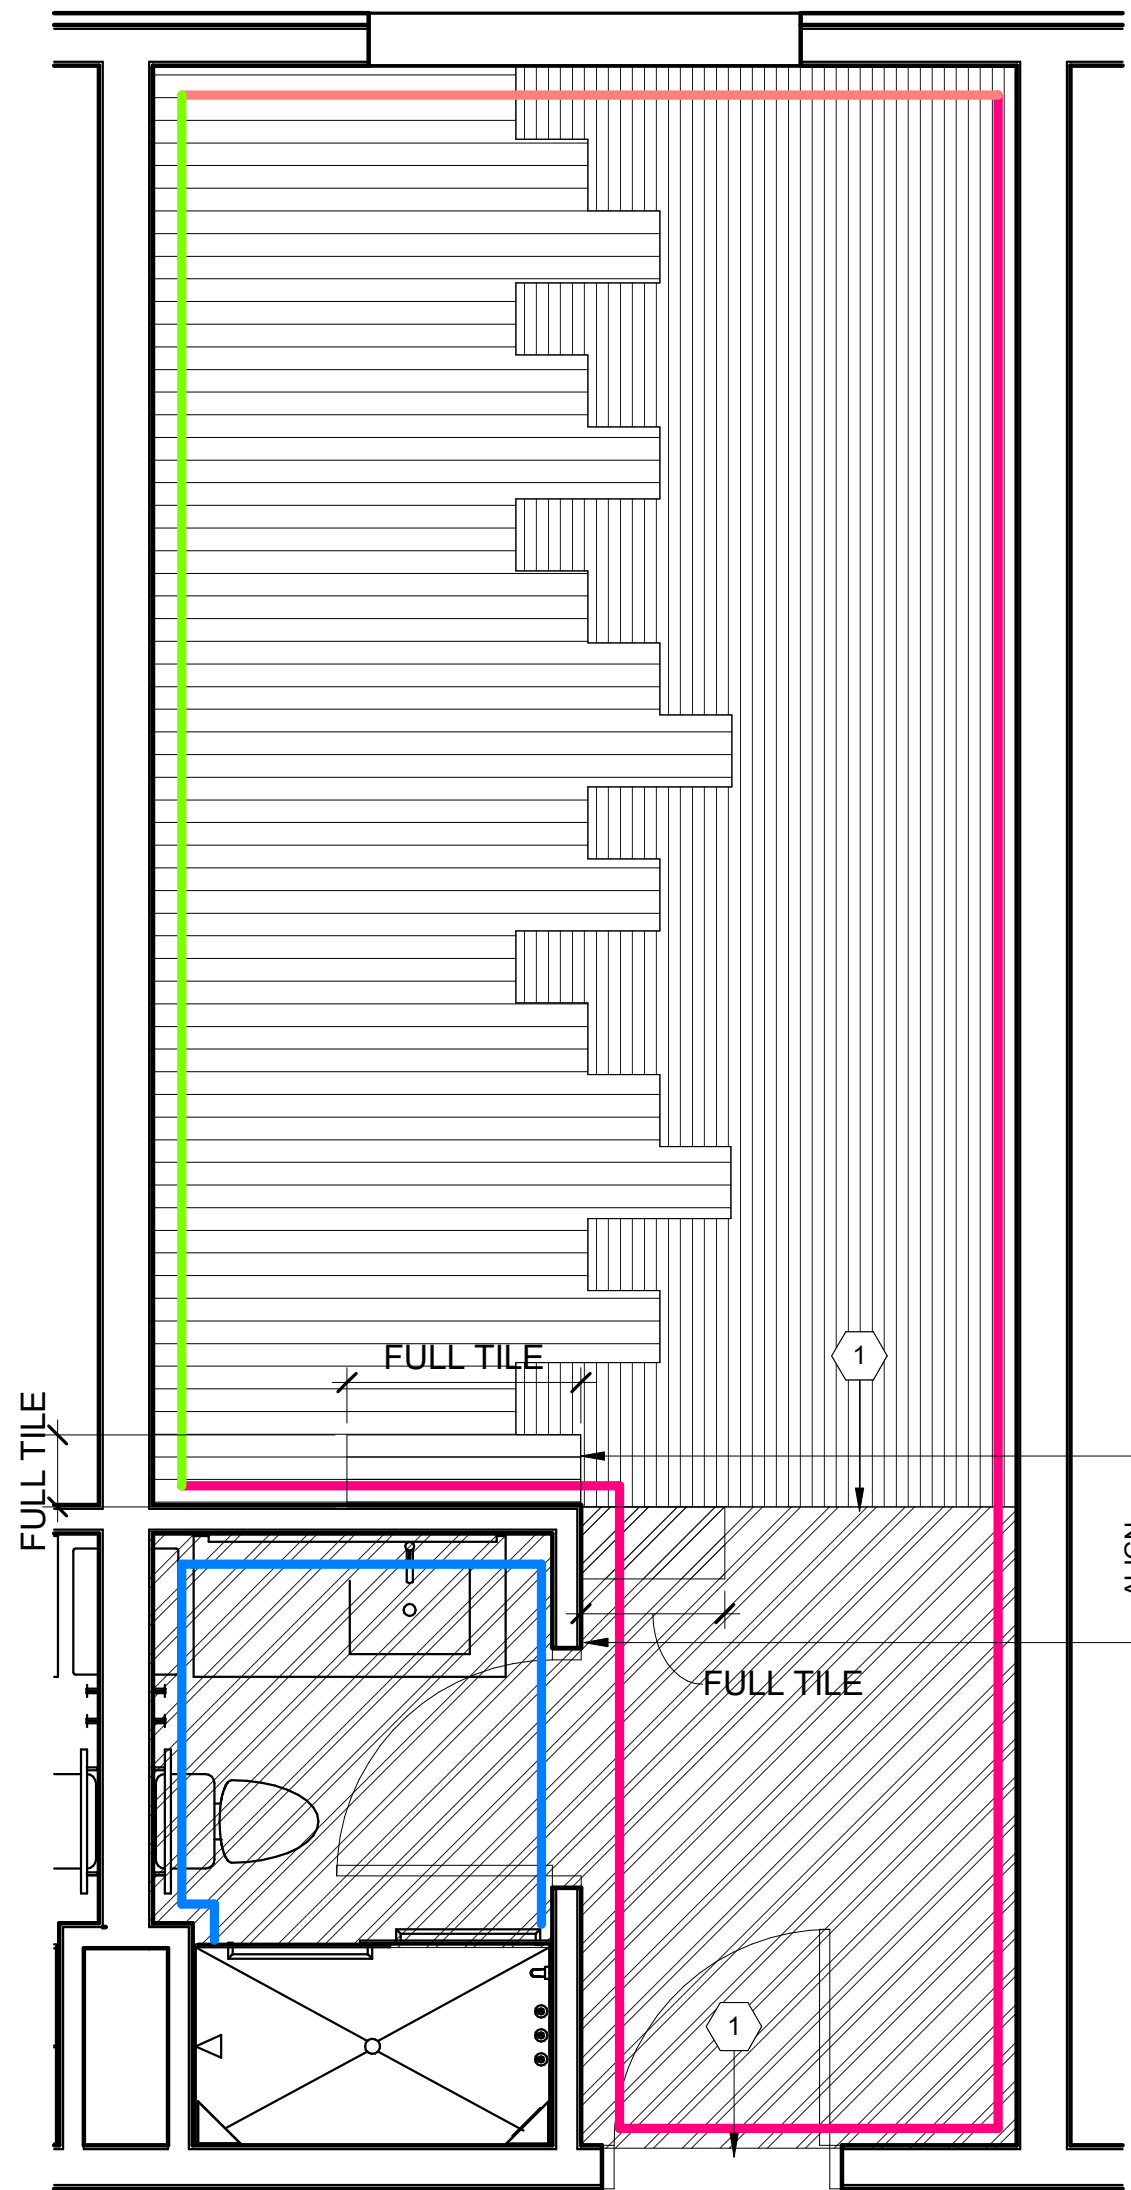

A1 KING SUITE STUDIO - FINISH PLAN
SCALE: 3/8" = 1'-0"

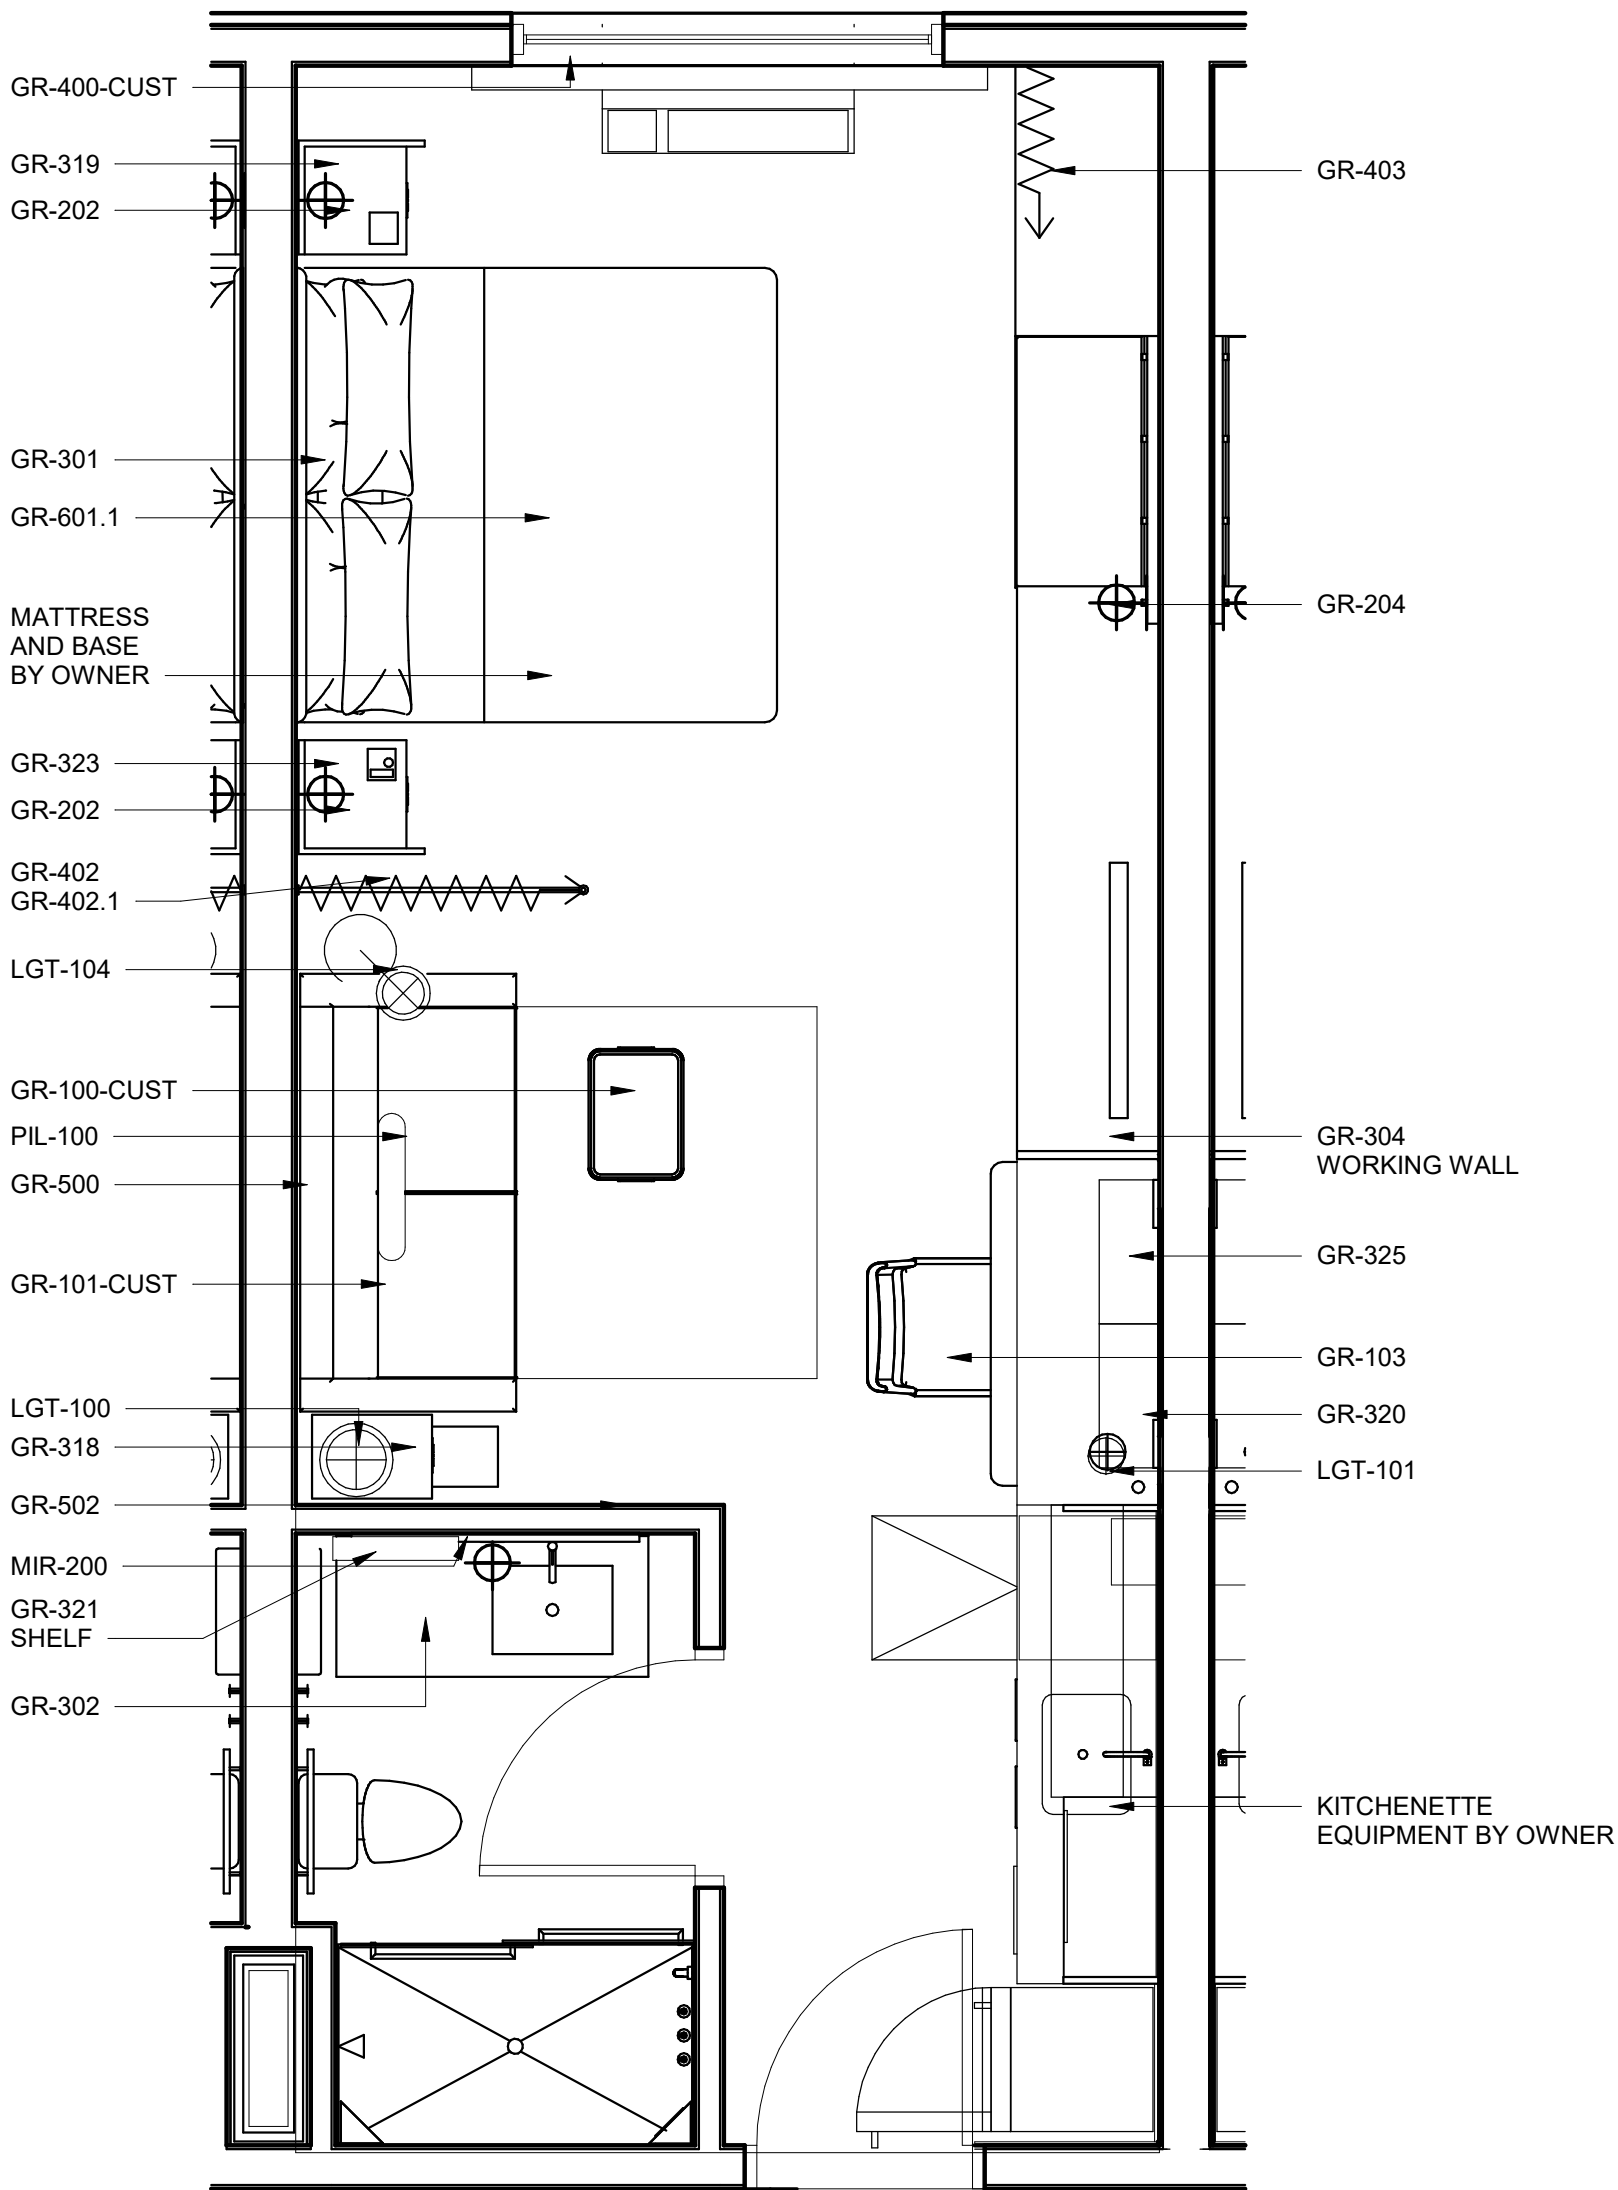

A3 KING SUITE STUDIO - FURNITURE PLAN
SCALE: 3/8" = 1'-0"

GUESTROOM FINISH PLAN LEGEND		
WALL FINISHES		
	P-100	GENERAL WALL PAINT @ GUESTROOM
	P-101	ACCENT WALL PAINT @ GUESTROOM WINDOW WALL
	VWC-100	ACCENT WALLCOVERING @ HEADBOARD WALL
	VWC-200	GENERAL WALLCOVERING @ GUESTROOM BATHROOM
FLOOR FINISHES		
	CPT-100	CARPET TILE @ GUESTROOM
	CPT-101	ACCENT CARPET TILE @ GUESTROOM
	PFT-200	FLOOR TILE AT ENTRY AND GUEST BATHROOM
GENERAL FINISH NOTES: 1. WALLS IN GUESTROOM TO RECEIVE RB-100 RUBBER WALL BASE AT ALL CARPET AND ENTRY TILE LOCATIONS. 2. DOOR TRIM TO RECEIVE TP-100 SEMI GLOSS FINISH 3. GUESTROOM AND GUESTROOM BATH CEILINGS TO RECEIVE CLGP-100 4. WALLS IN GUEST BATHROOM TO RECEIVE PTB-200 5. GC TO INSTALL CG-100 CORNER GUARDS AT ALL 90 DEGREE CORNERS.		
GUESTROOM FINISH KEYED NOTES		
	GC TO INSTALL FLOORING TRANSITION TR-100 - SCHLUTER SHEINE ANODIZED ALUMINUM FINISH.	

EOR/AOR SEAL

CLIENT INFORMATION
PARAGON HOTEL GROUP

PROJECT NAME

HOME2
SUITES

475 HOSPITALITY
BLVD
GREENWOOD, SC
29649

DRAWING ISSUE

DATE

DESCRIPTION

MARK

DESIGNED BY: HMO
DRAWN BY: HMO / PGI
CHECKED BY: ADS
SUBMITTED BY: ADS
DATE: 10.24.2024
PROJECT #: 1240289

SHEET TITLE

TYPICAL ROOM
TYPES - KING
STUDIO SUITE

SHEET NUMBER

I-106

ORIGINAL SHEET SIZE:
22" X 34"


3/21/2025 2:41:42 PM Autodesk Docs://1240289-Home2-Greenwood_SC/1240289_Home2_ID_v23.rvt

D


C

B

A

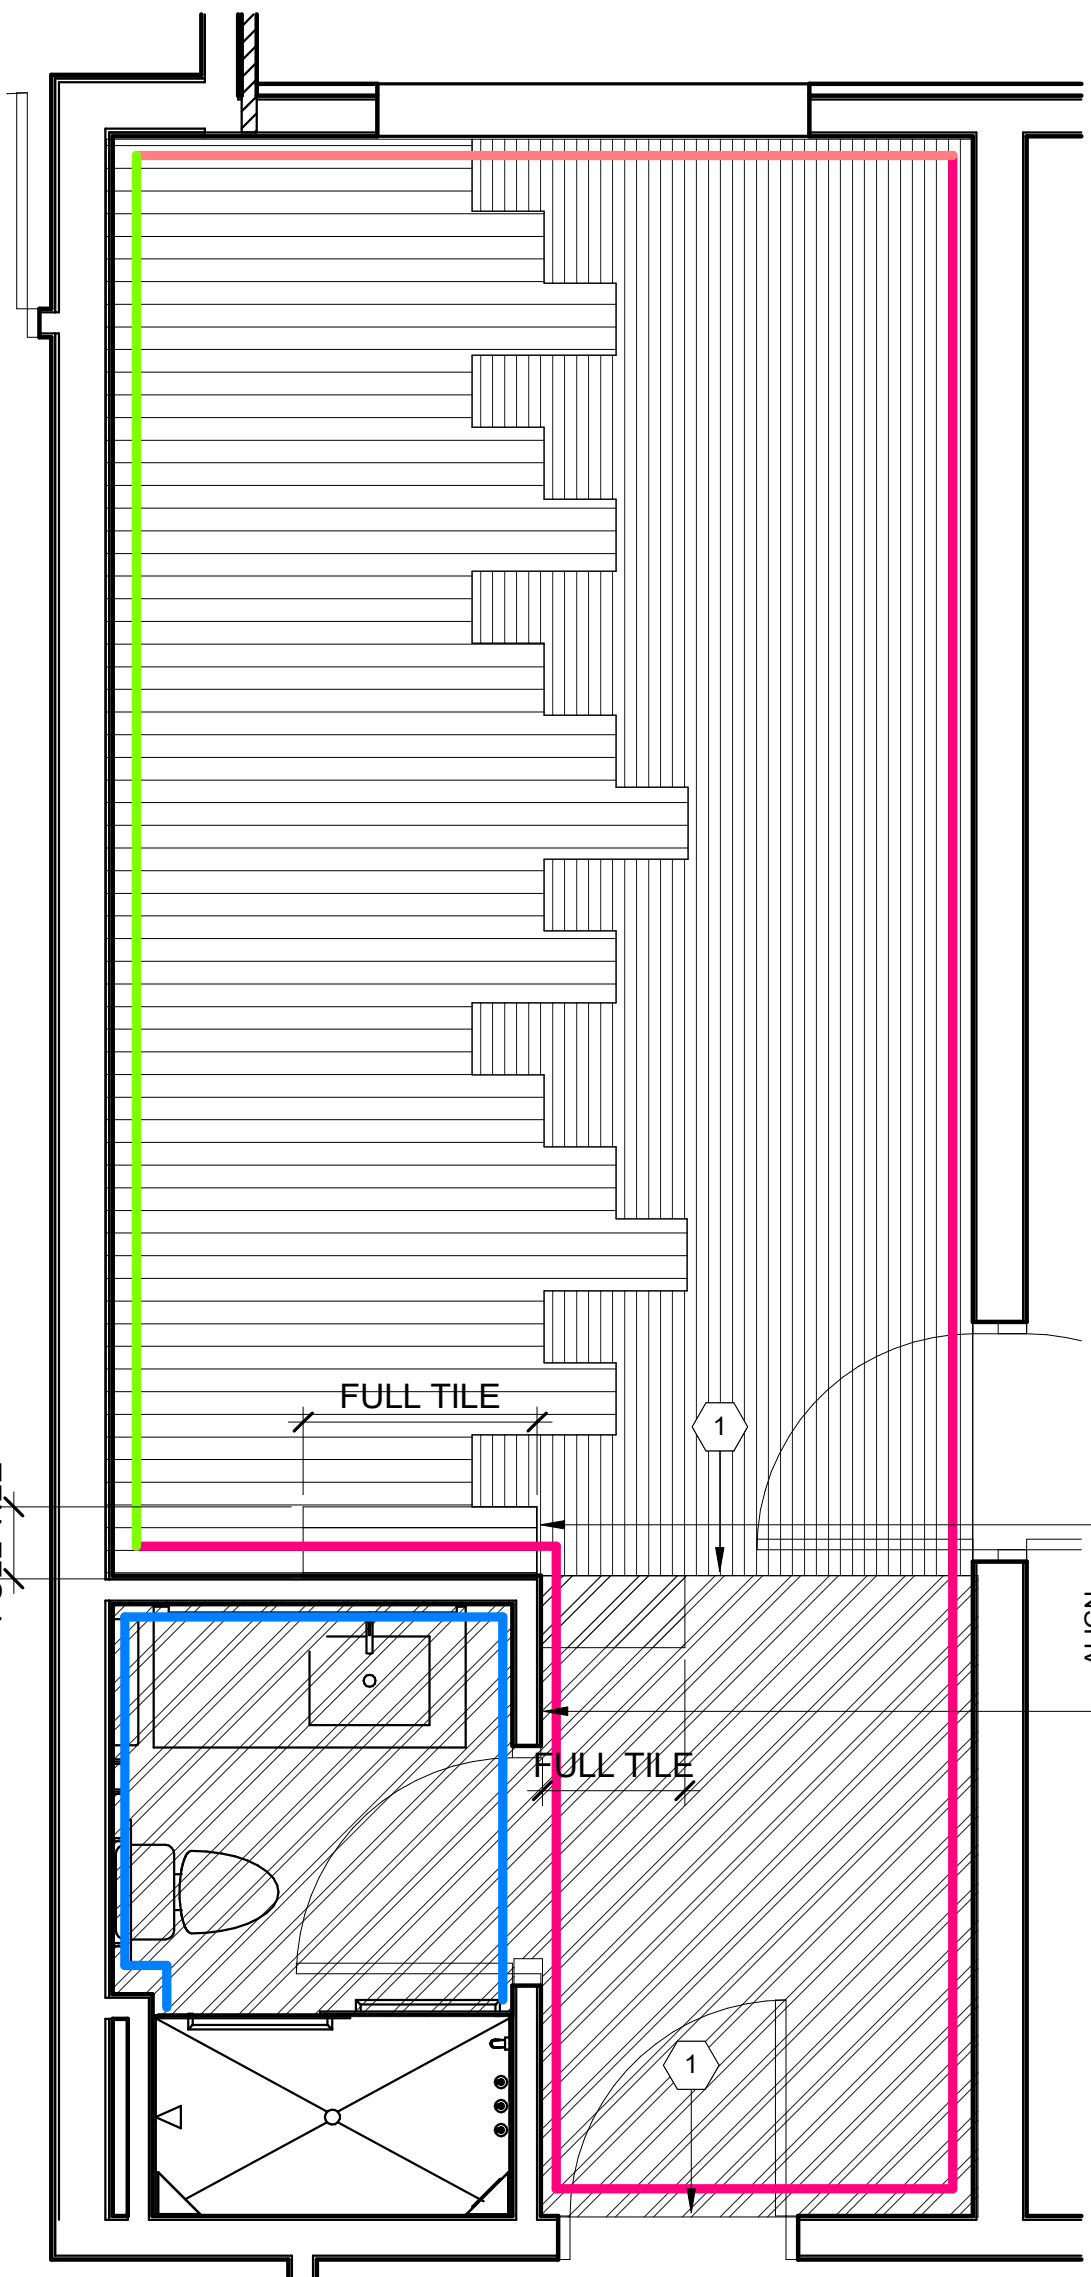

A1 KING STUDIO CONNECTOR - FINISH PLAN
SCALE: 3/8" = 1'-0"

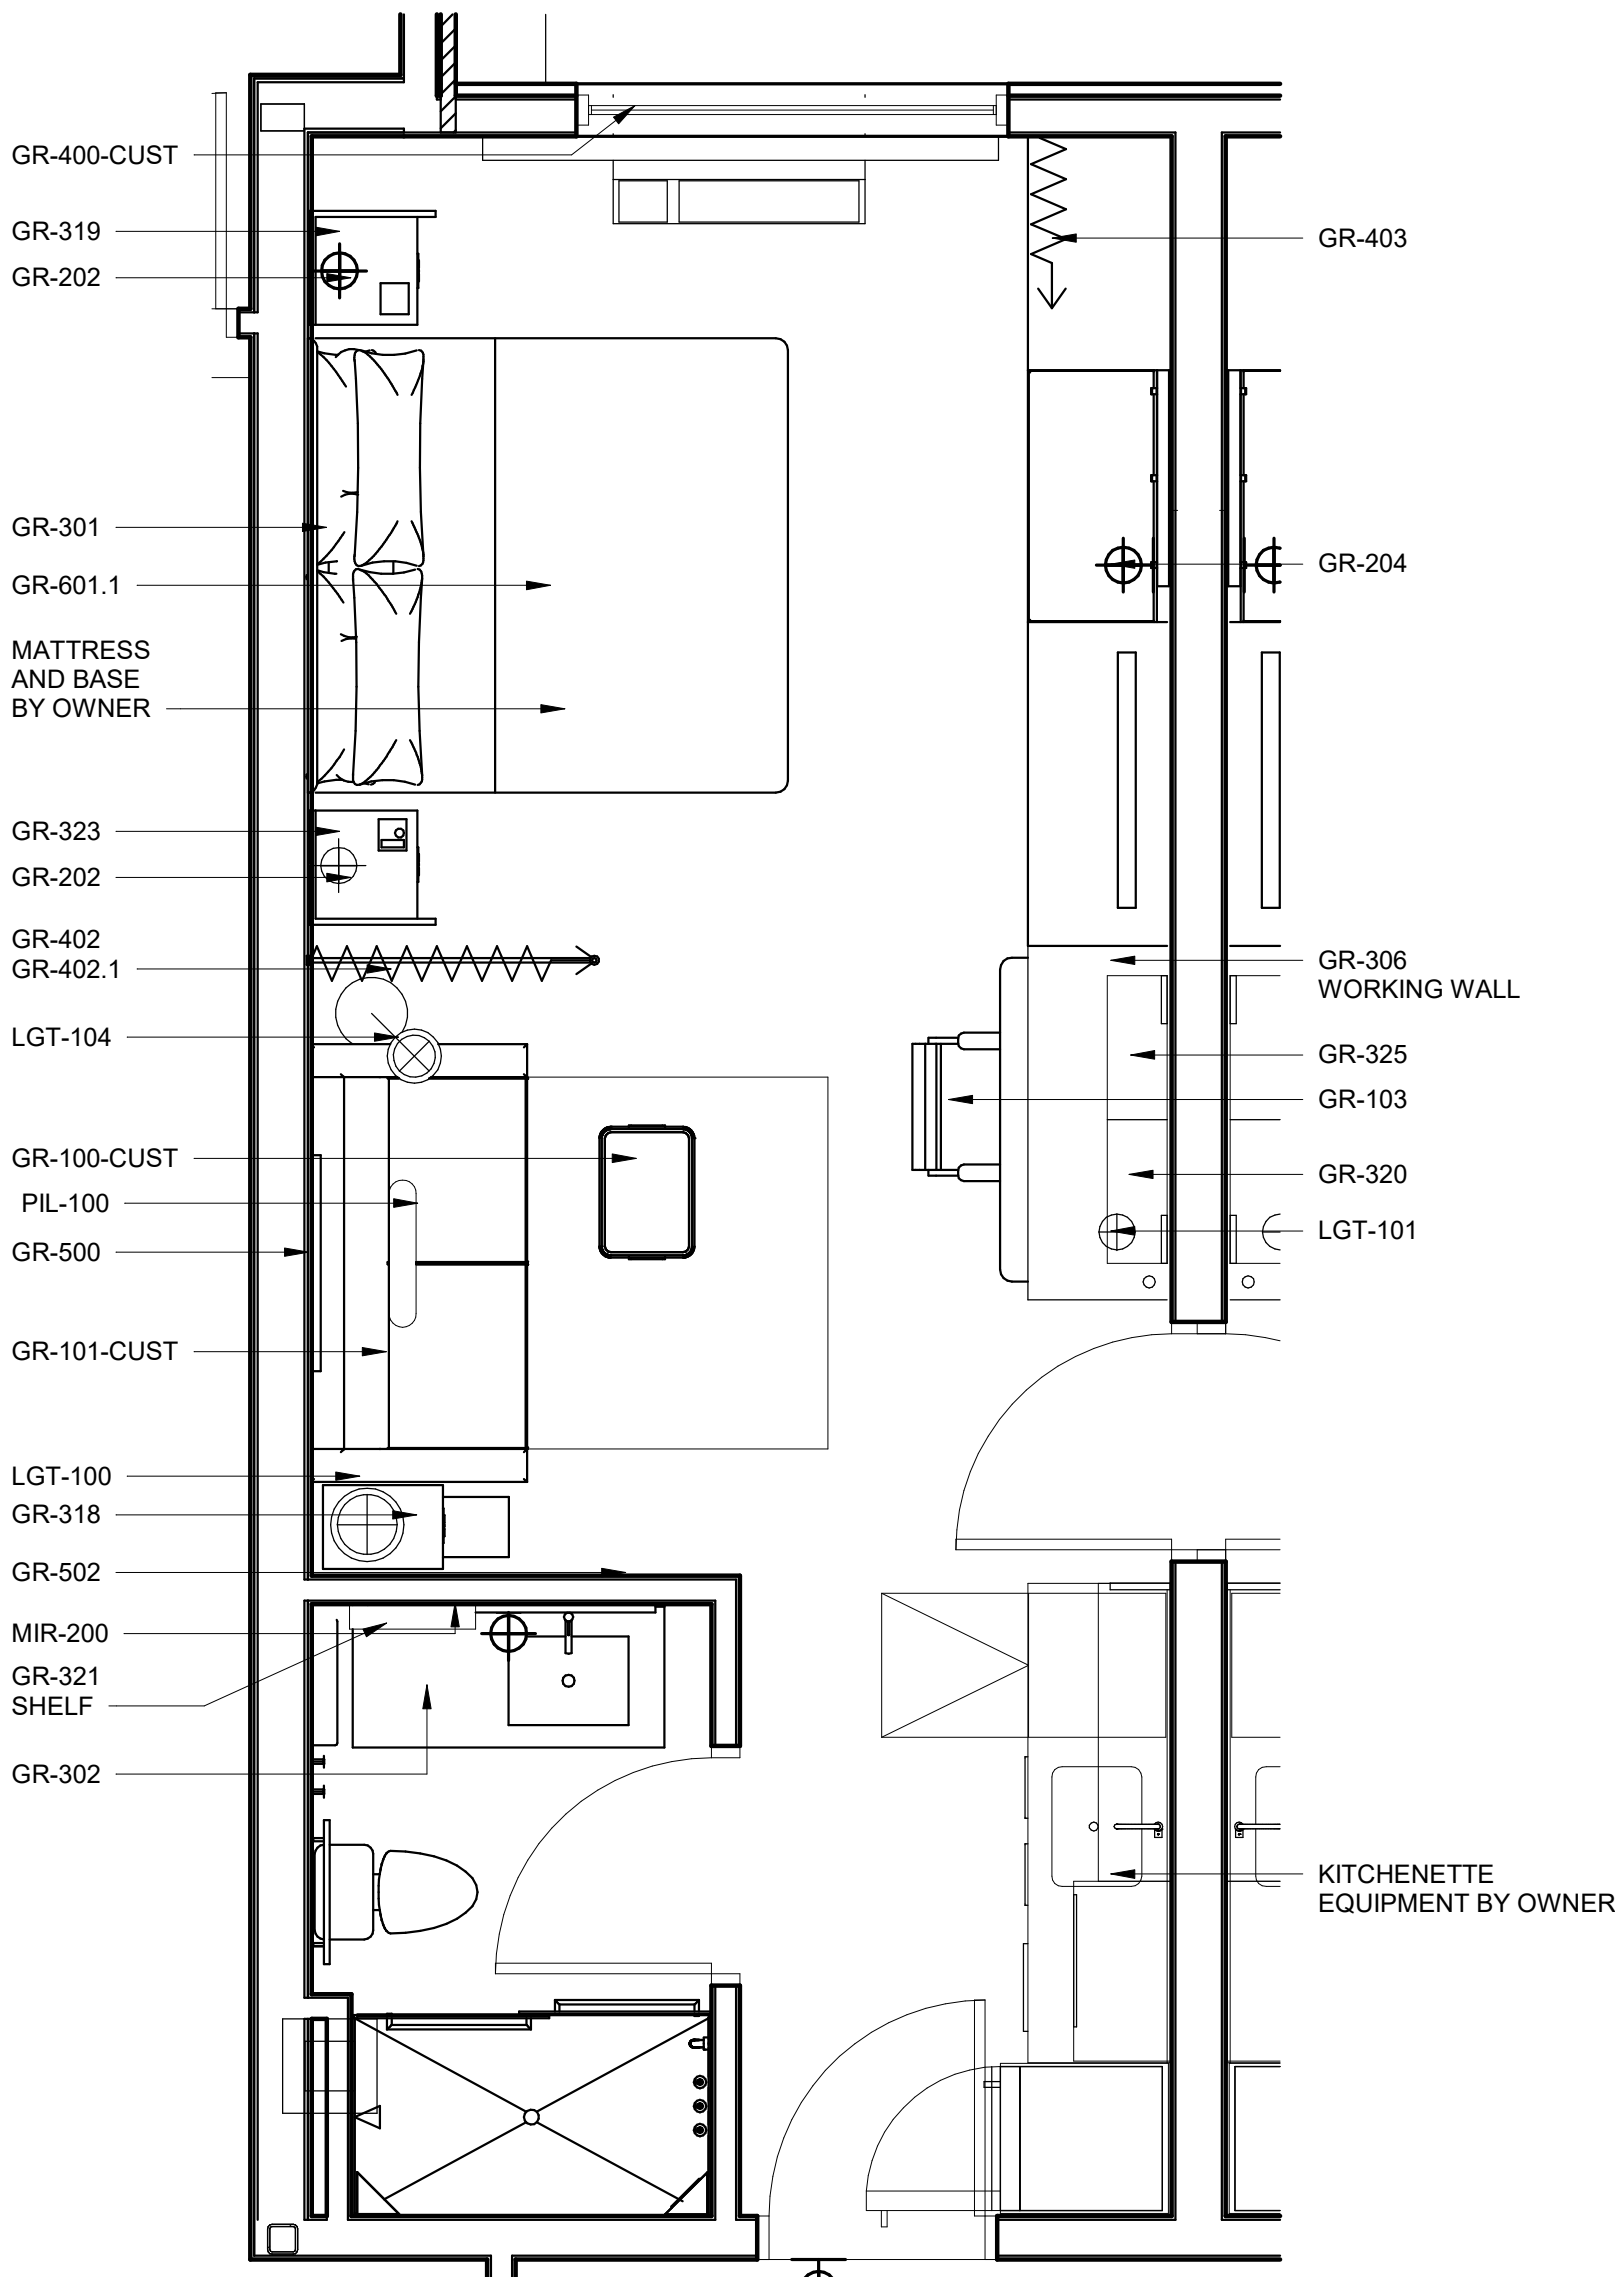

A3 KING STUDIO SUITE CONNECTOR - FURNITURE PLAN
SCALE: 3/8" = 1'-0"

GUESTROOM FINISH PLAN LEGEND		
WALL FINISHES		
	P-100	GENERAL WALL PAINT @ GUESTROOM
	P-101	ACCENT WALL PAINT @ GUESTROOM WINDOW WALL
	VWC-100	ACCENT WALLCOVERING @ HEADBOARD WALL
	VWC-200	GENERAL WALLCOVERING @ GUESTROOM BATHROOM
FLOOR FINISHES		
	CPT-100	CARPET TILE @ GUESTROOM
	CPT-101	ACCENT CARPET TILE @ GUESTROOM
	PFT-200	FLOOR TILE AT ENTRY AND GUEST BATHROOM
GENERAL FINISH NOTES: 1. WALLS IN GUESTROOM TO RECEIVE RB-100 RUBBER WALL BASE AT ALL CARPET AND ENTRY TILE LOCATIONS. 2. DOOR TRIM TO RECEIVE TP-100 SEMI GLOSS FINISH 3. GUESTROOM AND GUESTROOM BATH CEILINGS TO RECEIVE CLGP-100 4. WALLS IN GUEST BATHROOM TO RECEIVE PTB-200 5. GC TO INSTALL CG-100 CORNER GUARDS AT ALL 90 DEGREE CORNERS.		
GUESTROOM FINISH KEYED NOTES		
	1	GC TO INSTALL FLOORING TRANSITION TR-100 - SCHLUTER SHEINE ANODIZED ALUMINUM FINISH.

POND
3500 Parkway Lane
Suite 500
Peachtree Corners
Georgia 30092
Copyright © 2024 by Pond & Company. All rights reserved. No copying or duplication of these documents is allowed without the expressed written agreement of Pond & Company.

EOR/AOR SEAL

CLIENT INFORMATION
PARAGON HOTEL GROUP

PROJECT NAME

HOME2
SUITES

475 HOSPITALITY
BLVD
GREENWOOD, SC
29649

DRAWING ISSUE

DATE

DESCRIPTION

MARK

DESIGNED BY: HMO
DRAWN BY: HMO / PGI
CHECKED BY: ADS
SUBMITTED BY: ADS
DATE: 10.24.2024
PROJECT #: 1240289

SHEET TITLE

TYPICAL ROOM
TYPES - KING
STUDIO SUITE
CONNECTOR

SHEET NUMBER

I-107

ORIGINAL SHEET SIZE:
22" X 34"

3/21/2025 2:41:42 PM Autodesk Docs://1240289-Home2-Greenwood_SC/1240289_Home2_ID_v23.rvt

D

C

B

A


1

2


3

4

5

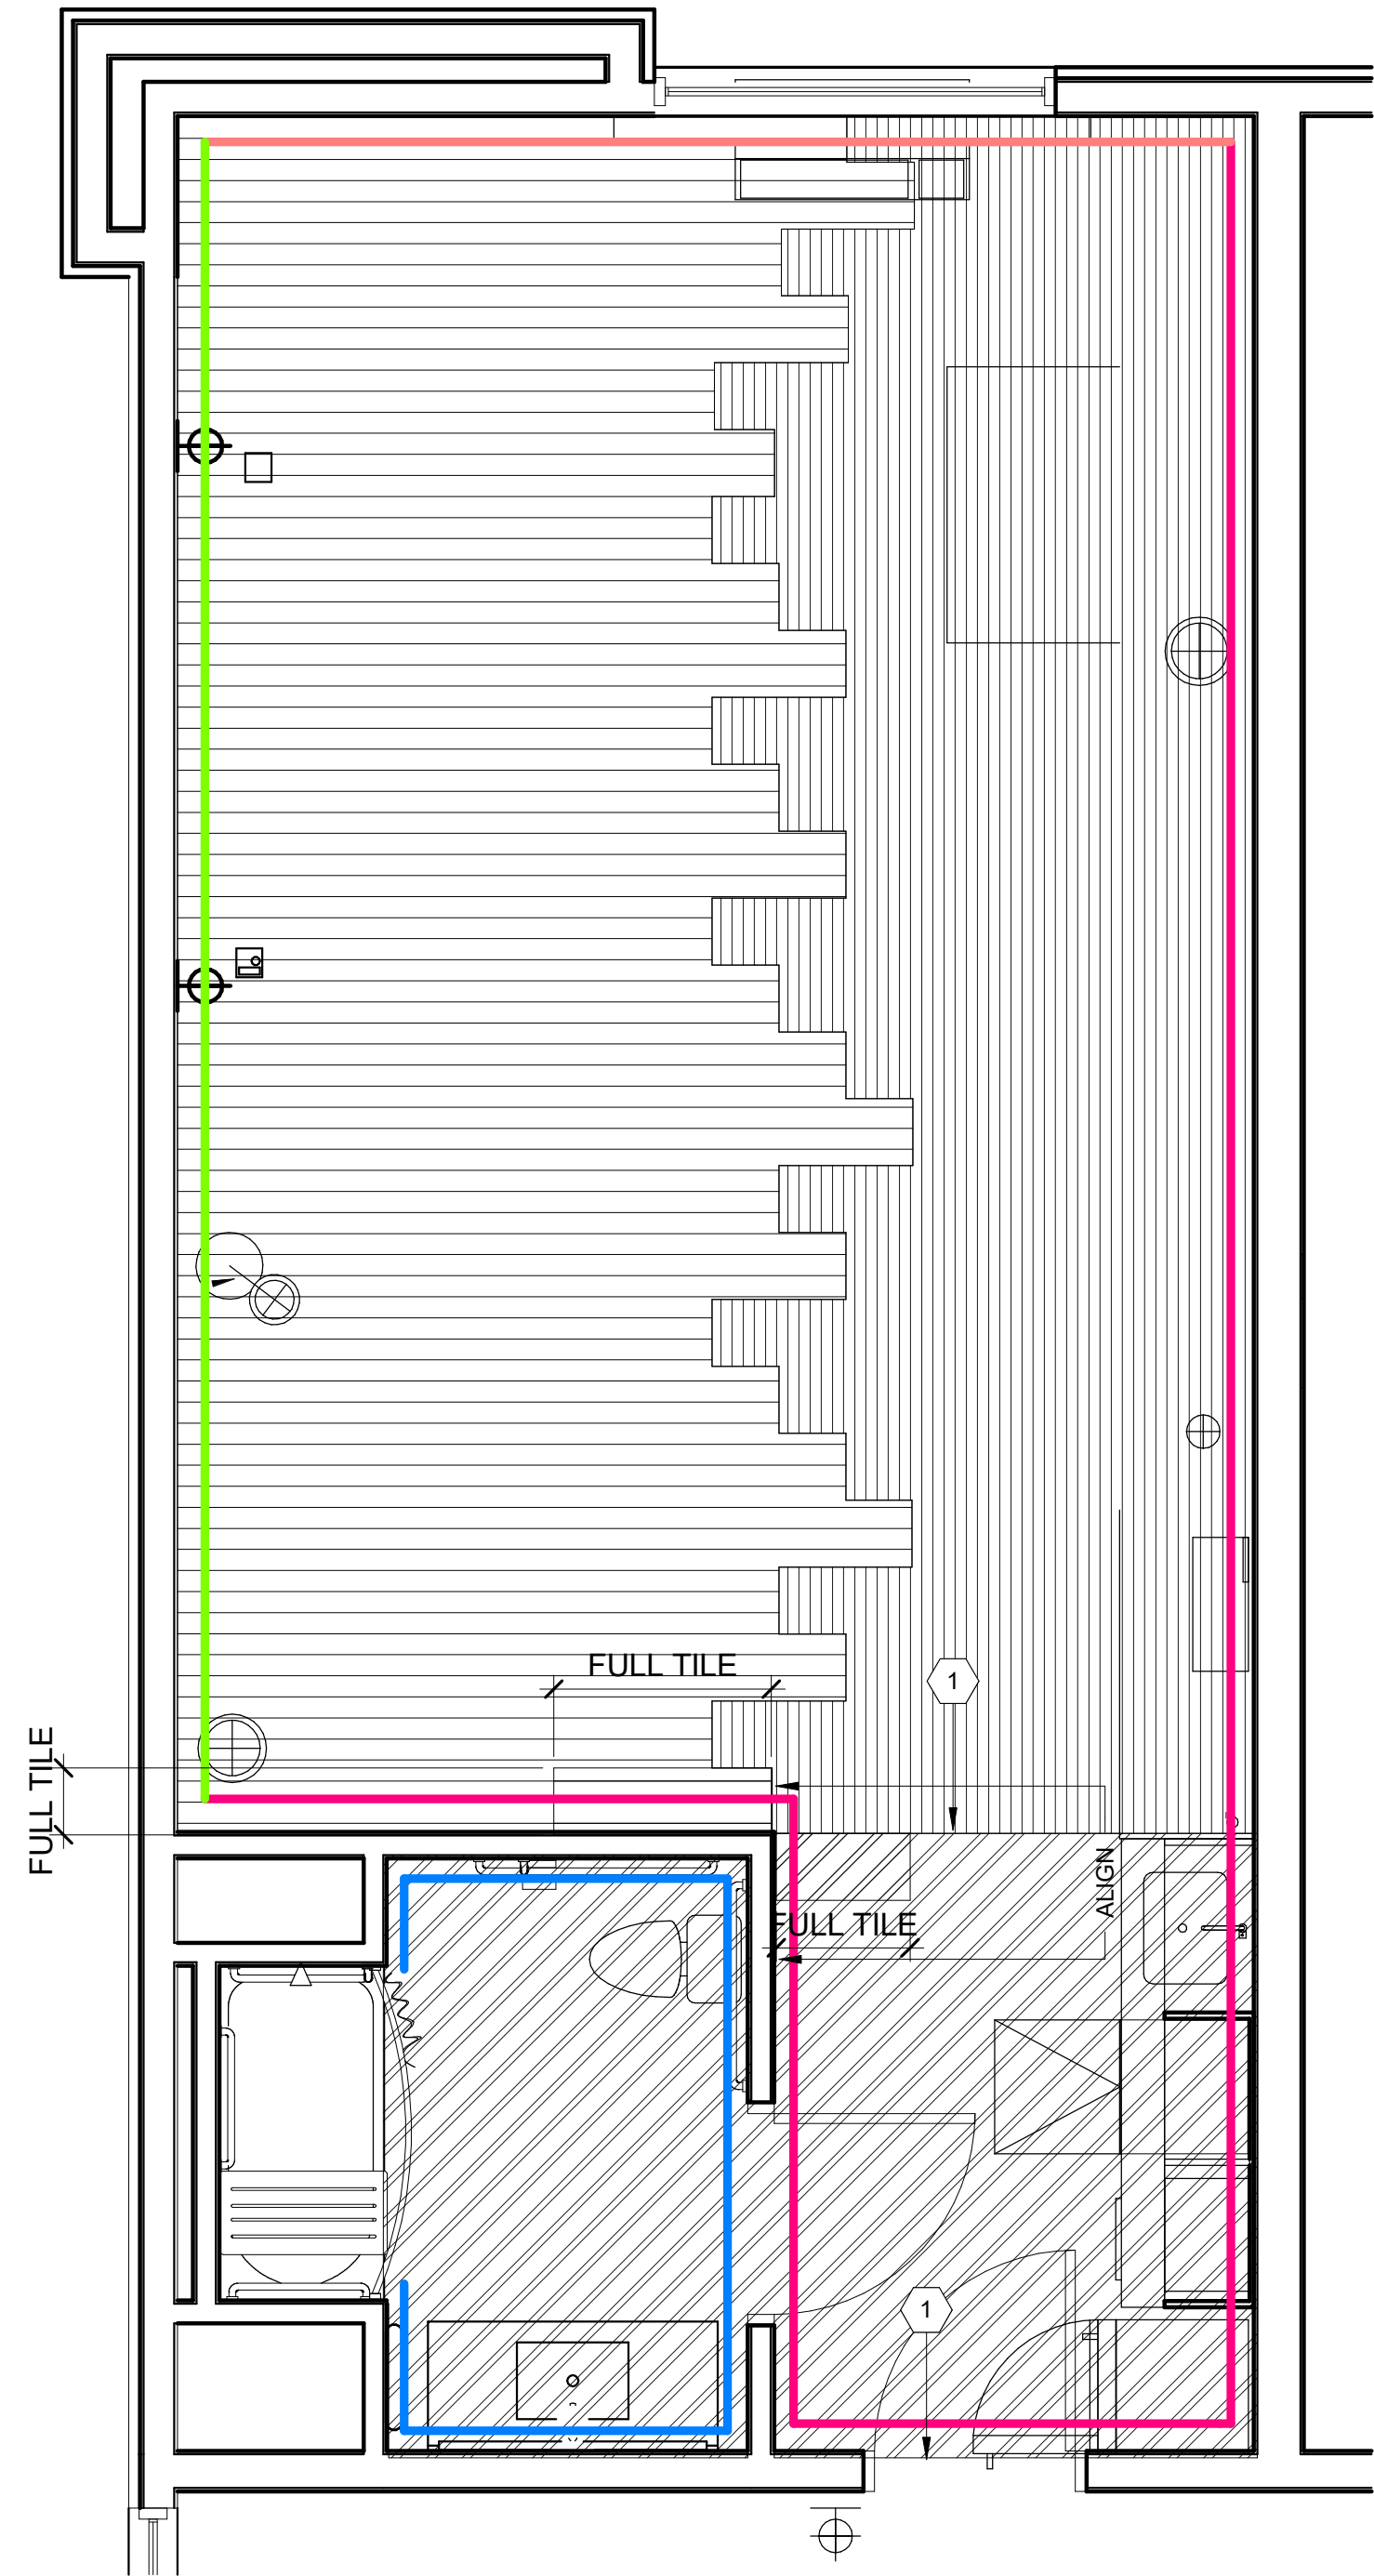

A1 KING STUDIO SUITE ACCESSIBLE - FINISH PLAN
SCALE: 3/8" = 1'-0"

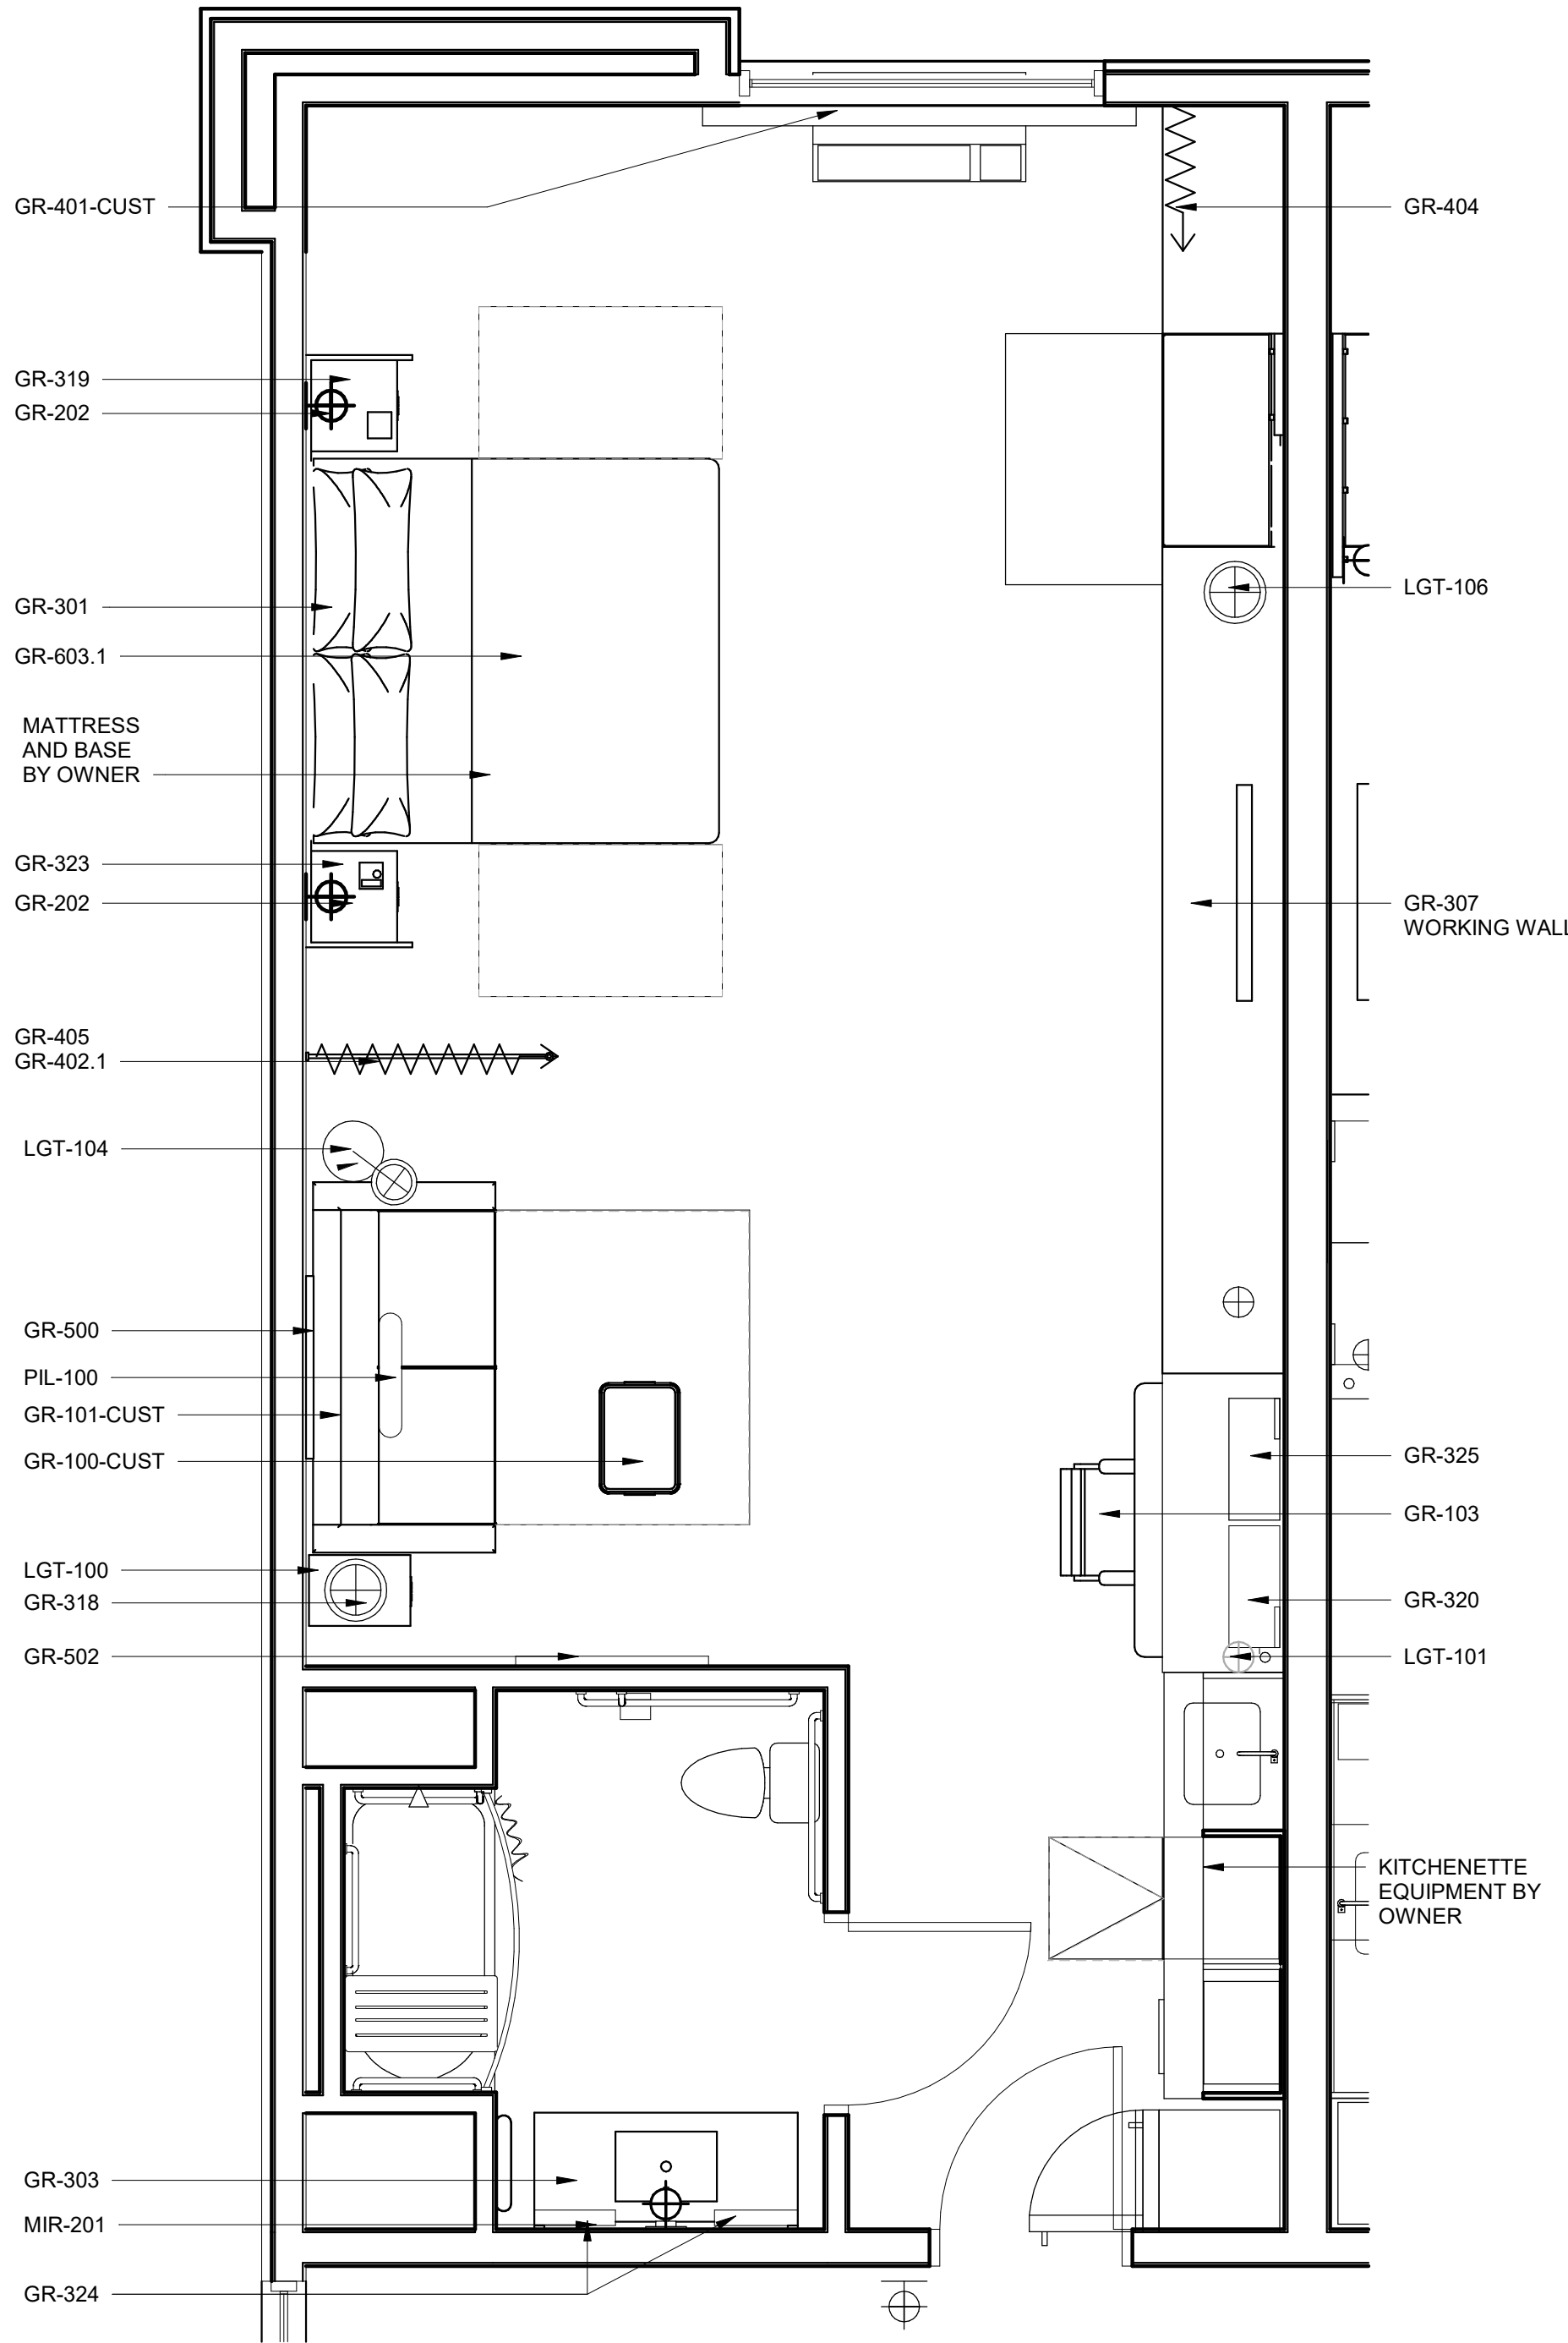

A2 KING STUDIO SUITE ACCESSIBLE - FURNITURE PLAN
SCALE: 3/8" = 1'-0"

GUESTROOM FINISH PLAN LEGEND		
WALL FINISHES		
	P-100	GENERAL WALL PAINT @ GUESTROOM
	P-101	ACCENT WALL PAINT @ GUESTROOM WINDOW WALL
	VWC-100	ACCENT WALLCOVERING @ HEADBOARD WALL
	VWC-200	GENERAL WALLCOVERING @ GUESTROOM BATHROOM
FLOOR FINISHES		
	CPT-100	CARPET TILE @ GUESTROOM
	CPT-101	ACCENT CARPET TILE @ GUESTROOM
	PFT-200	FLOOR TILE AT ENTRY AND GUEST BATHROOM
GENERAL FINISH NOTES: 1. WALLS IN GUESTROOM TO RECEIVE RB-100 RUBBER WALL BASE AT ALL CARPET AND ENTRY TILE LOCATIONS. 2. DOOR TRIM TO RECEIVE TP-100 SEMI GLOSS FINISH 3. GUESTROOM AND GUESTROOM BATH CEILINGS TO RECEIVE CLGP-100 4. WALLS IN GUEST BATHROOM TO RECEIVE PTB-200 5. GC TO INSTALL CG-100 CORNER GUARDS AT ALL 90 DEGREE CORNERS.		
GUESTROOM FINISH KEYED NOTES		
	1	GC TO INSTALL FLOORING TRANSITION TR-100 - SCHLUTER SHEINE ANODIZED ALUMINUM FINISH.

POND
3500 Parkway Lane
Suite 500
Peachtree Corners
Georgia 30092
Copyright © 2024 by Pond & Company. All rights reserved. No copying or duplication of these documents is allowed without the expressed written agreement of Pond & Company.

EOR/AOR SEAL

CLIENT INFORMATION
PARAGON HOTEL GROUP

PROJECT NAME

HOME2
SUITES

475 HOSPITALITY
BLVD
GREENWOOD, SC
29649

DRAWING ISSUE

DATE

DESCRIPTION

MARK

DESIGNED BY: HMO
DRAWN BY: HMO / PGI
CHECKED BY: ADS
SUBMITTED BY: ADS
DATE: 10.24.2024
PROJECT #: 1240289

SHEET TITLE

TYPICAL ROOM
TYPES - KING
STUDIO SUITE
ACCESSIBLE

SHEET NUMBER

I-108

ORIGINAL SHEET SIZE:
22" X 34"


3/21/2025 2:41:42 PM Autodesk Docs://1240289-Home2-Greenwood_SC/1240289_Home2_ID_v23.rvt

D

C

B


A

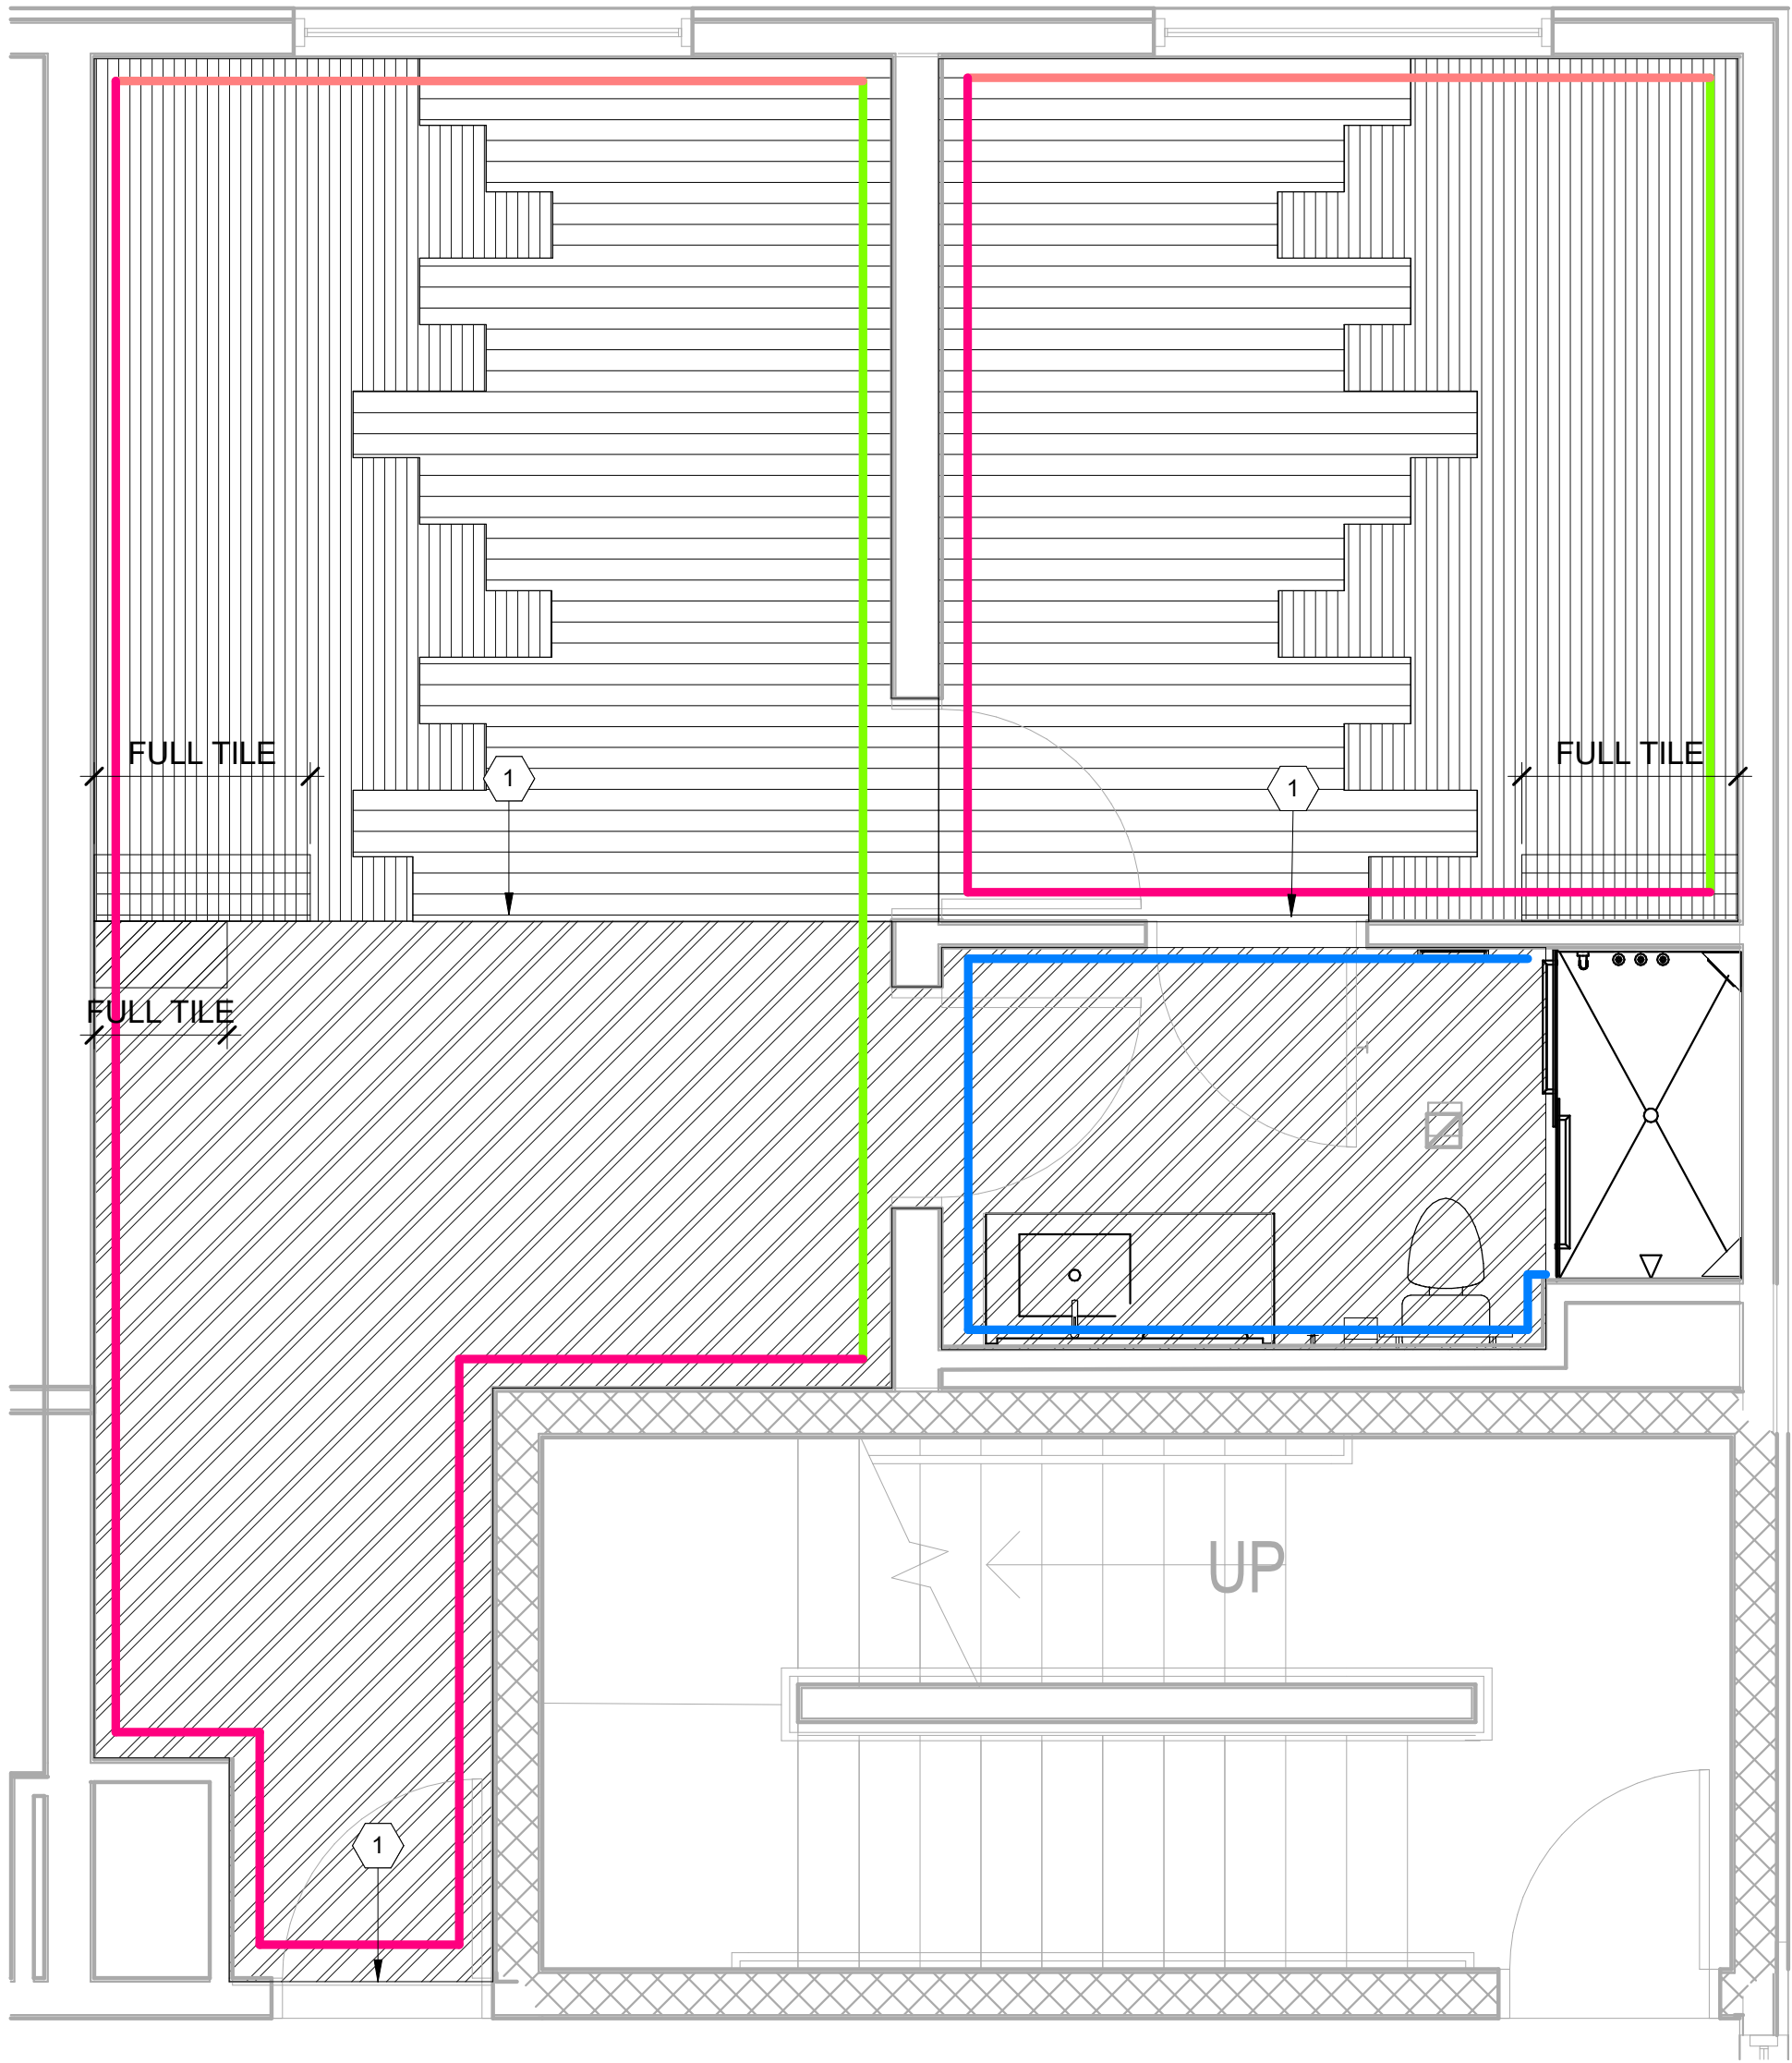

A1

KING ONE BEDROOM SUITE - FINISH PLAN

SCALE: 3/8" = 1'-0"

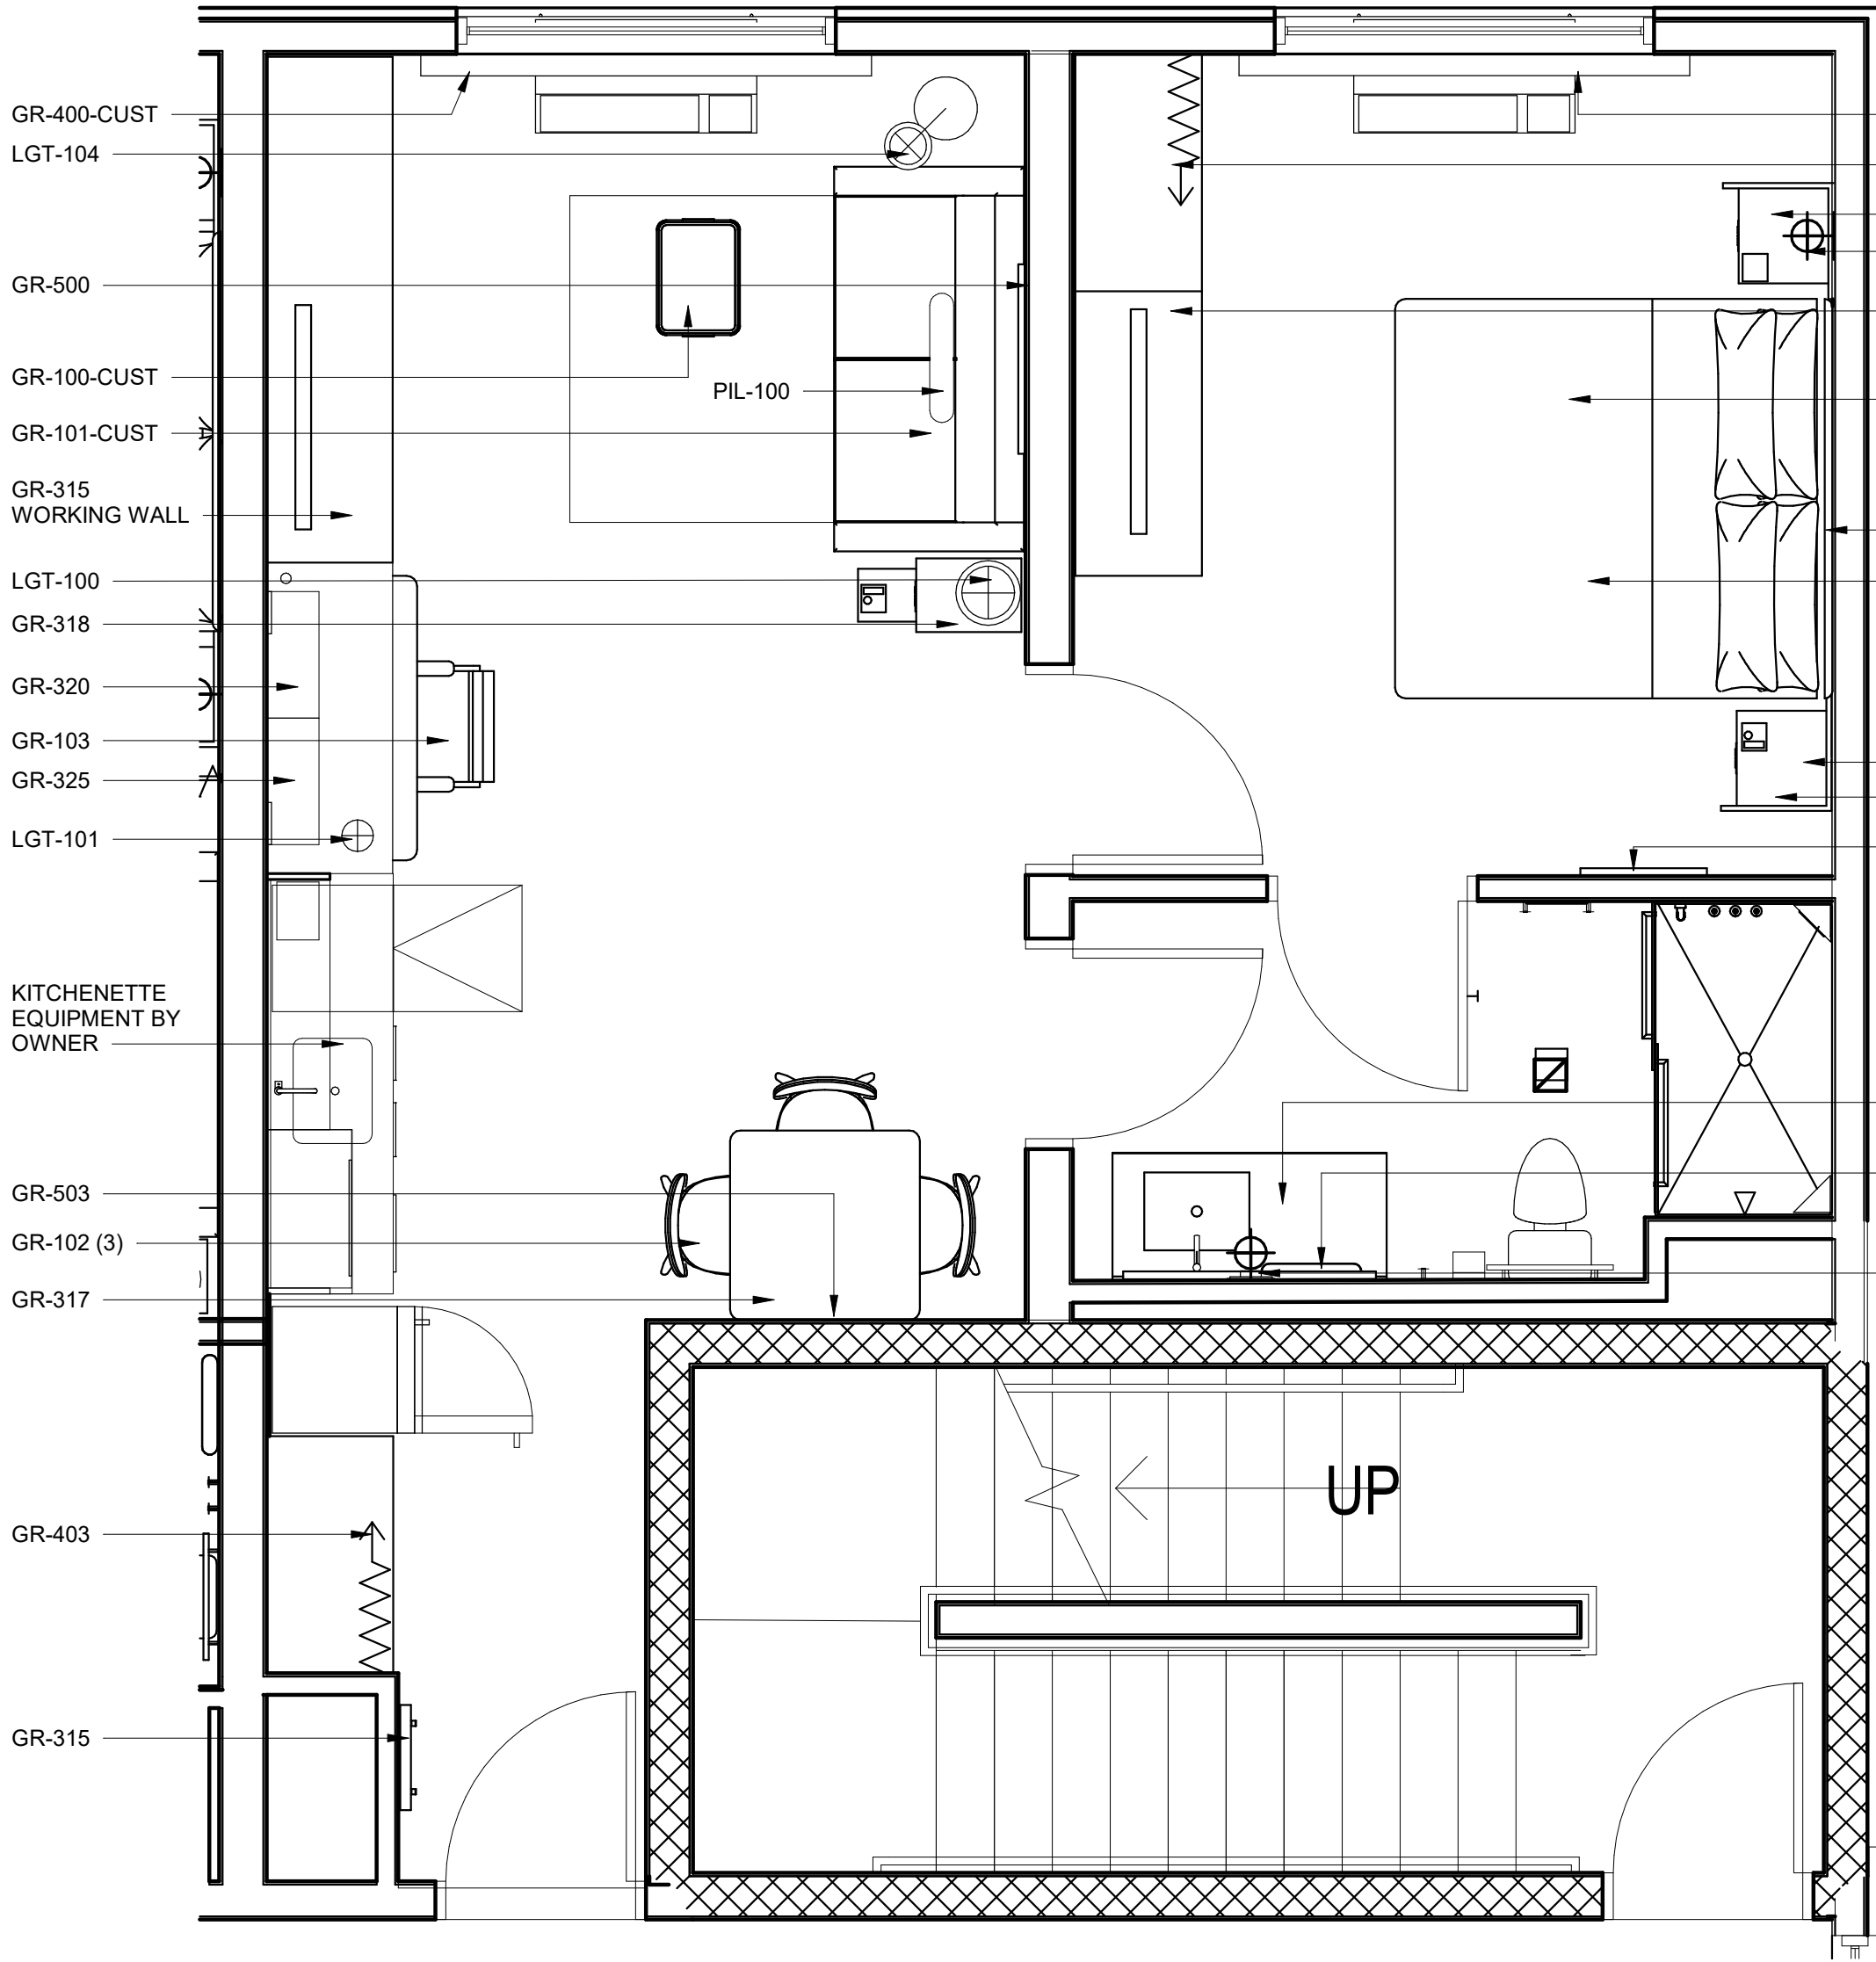

A3

KING ONE BEDROOM SUITE - FURNITURE PLAN

SCALE: 3/8" = 1'-0"

GUESTROOM FINISH PLAN LEGEND

WALL FINISHES

P-100	GENERAL WALL PAINT @ GUESTROOM
P-101	ACCENT WALL PAINT @ GUESTROOM WINDOW WALL
VWC-100	ACCENT WALLCOVERING @ HEADBOARD WALL
VWC-200	GENERAL WALLCOVERING @ GUESTROOM BATHROOM

FLOOR FINISHES

CPT-100	CARPET TILE @ GUESTROOM
CPT-101	ACCENT CARPET TILE @ GUESTROOM
PFT-200	FLOOR TILE AT ENTRY AND GUEST BATHROOM

GENERAL FINISH NOTES:

1. WALLS IN GUESTROOM TO RECEIVE RB-100 RUBBER WALL BASE AT ALL CARPET AND ENTRY TILE LOCATIONS.
2. DOOR TRIM TO RECEIVE TP-100 SEMI GLOSS FINISH
3. GUESTROOM AND GUESTROOM BATH CEILINGS TO RECEIVE CLGP-100
4. WALLS IN GUEST BATHROOM TO RECEIVE PTB-200
5. GC TO INSTALL CG-100 CORNER GUARDS AT ALL 90 DEGREE CORNERS.

GUESTROOM FINISH KEYED NOTES

1

GC TO INSTALL FLOORING TRANSITION TR-100 - SCHLUTER SHEINE ANODIZED ALUMINUM FINISH.



3500 Parkway Lane
Suite 500
Peachtree Corners
Georgia 30092

Copyright © 2024 by Pond & Company. All rights reserved. No copying or duplication of these documents is allowed without the expressed written agreement of Pond & Company.

EOR/AOR SEAL

CLIENT INFORMATION

PARAGON HOTEL
GROUP

PROJECT NAME

HOME2
SUITES

475 HOSPITALITY
BLVD
GREENWOOD, SC
29649

DRAWING ISSUE

DATE

DESCRIPTION

MARK

DESIGNED BY: HMO
DRAWN BY: HMO / PGI
CHECKED BY: ADS
SUBMITTED BY: ADS
DATE: 10.24.2024
PROJECT #: 1240289

SHEET TITLE

TYPICAL ROOM
TYPES - KING ONE
BEDROOM SUITE

SHEET NUMBER

I-109

ORIGINAL SHEET SIZE:
22" X 34"

BRAND SUBMITTAL - NOT FOR CONSTRUCTION


3/21/2025 2:41:43 PM Autodesk Docs://1240289-Home2-Greenwood_SC/1240289_Home2_ID_v23.rvt

D


C

B

A

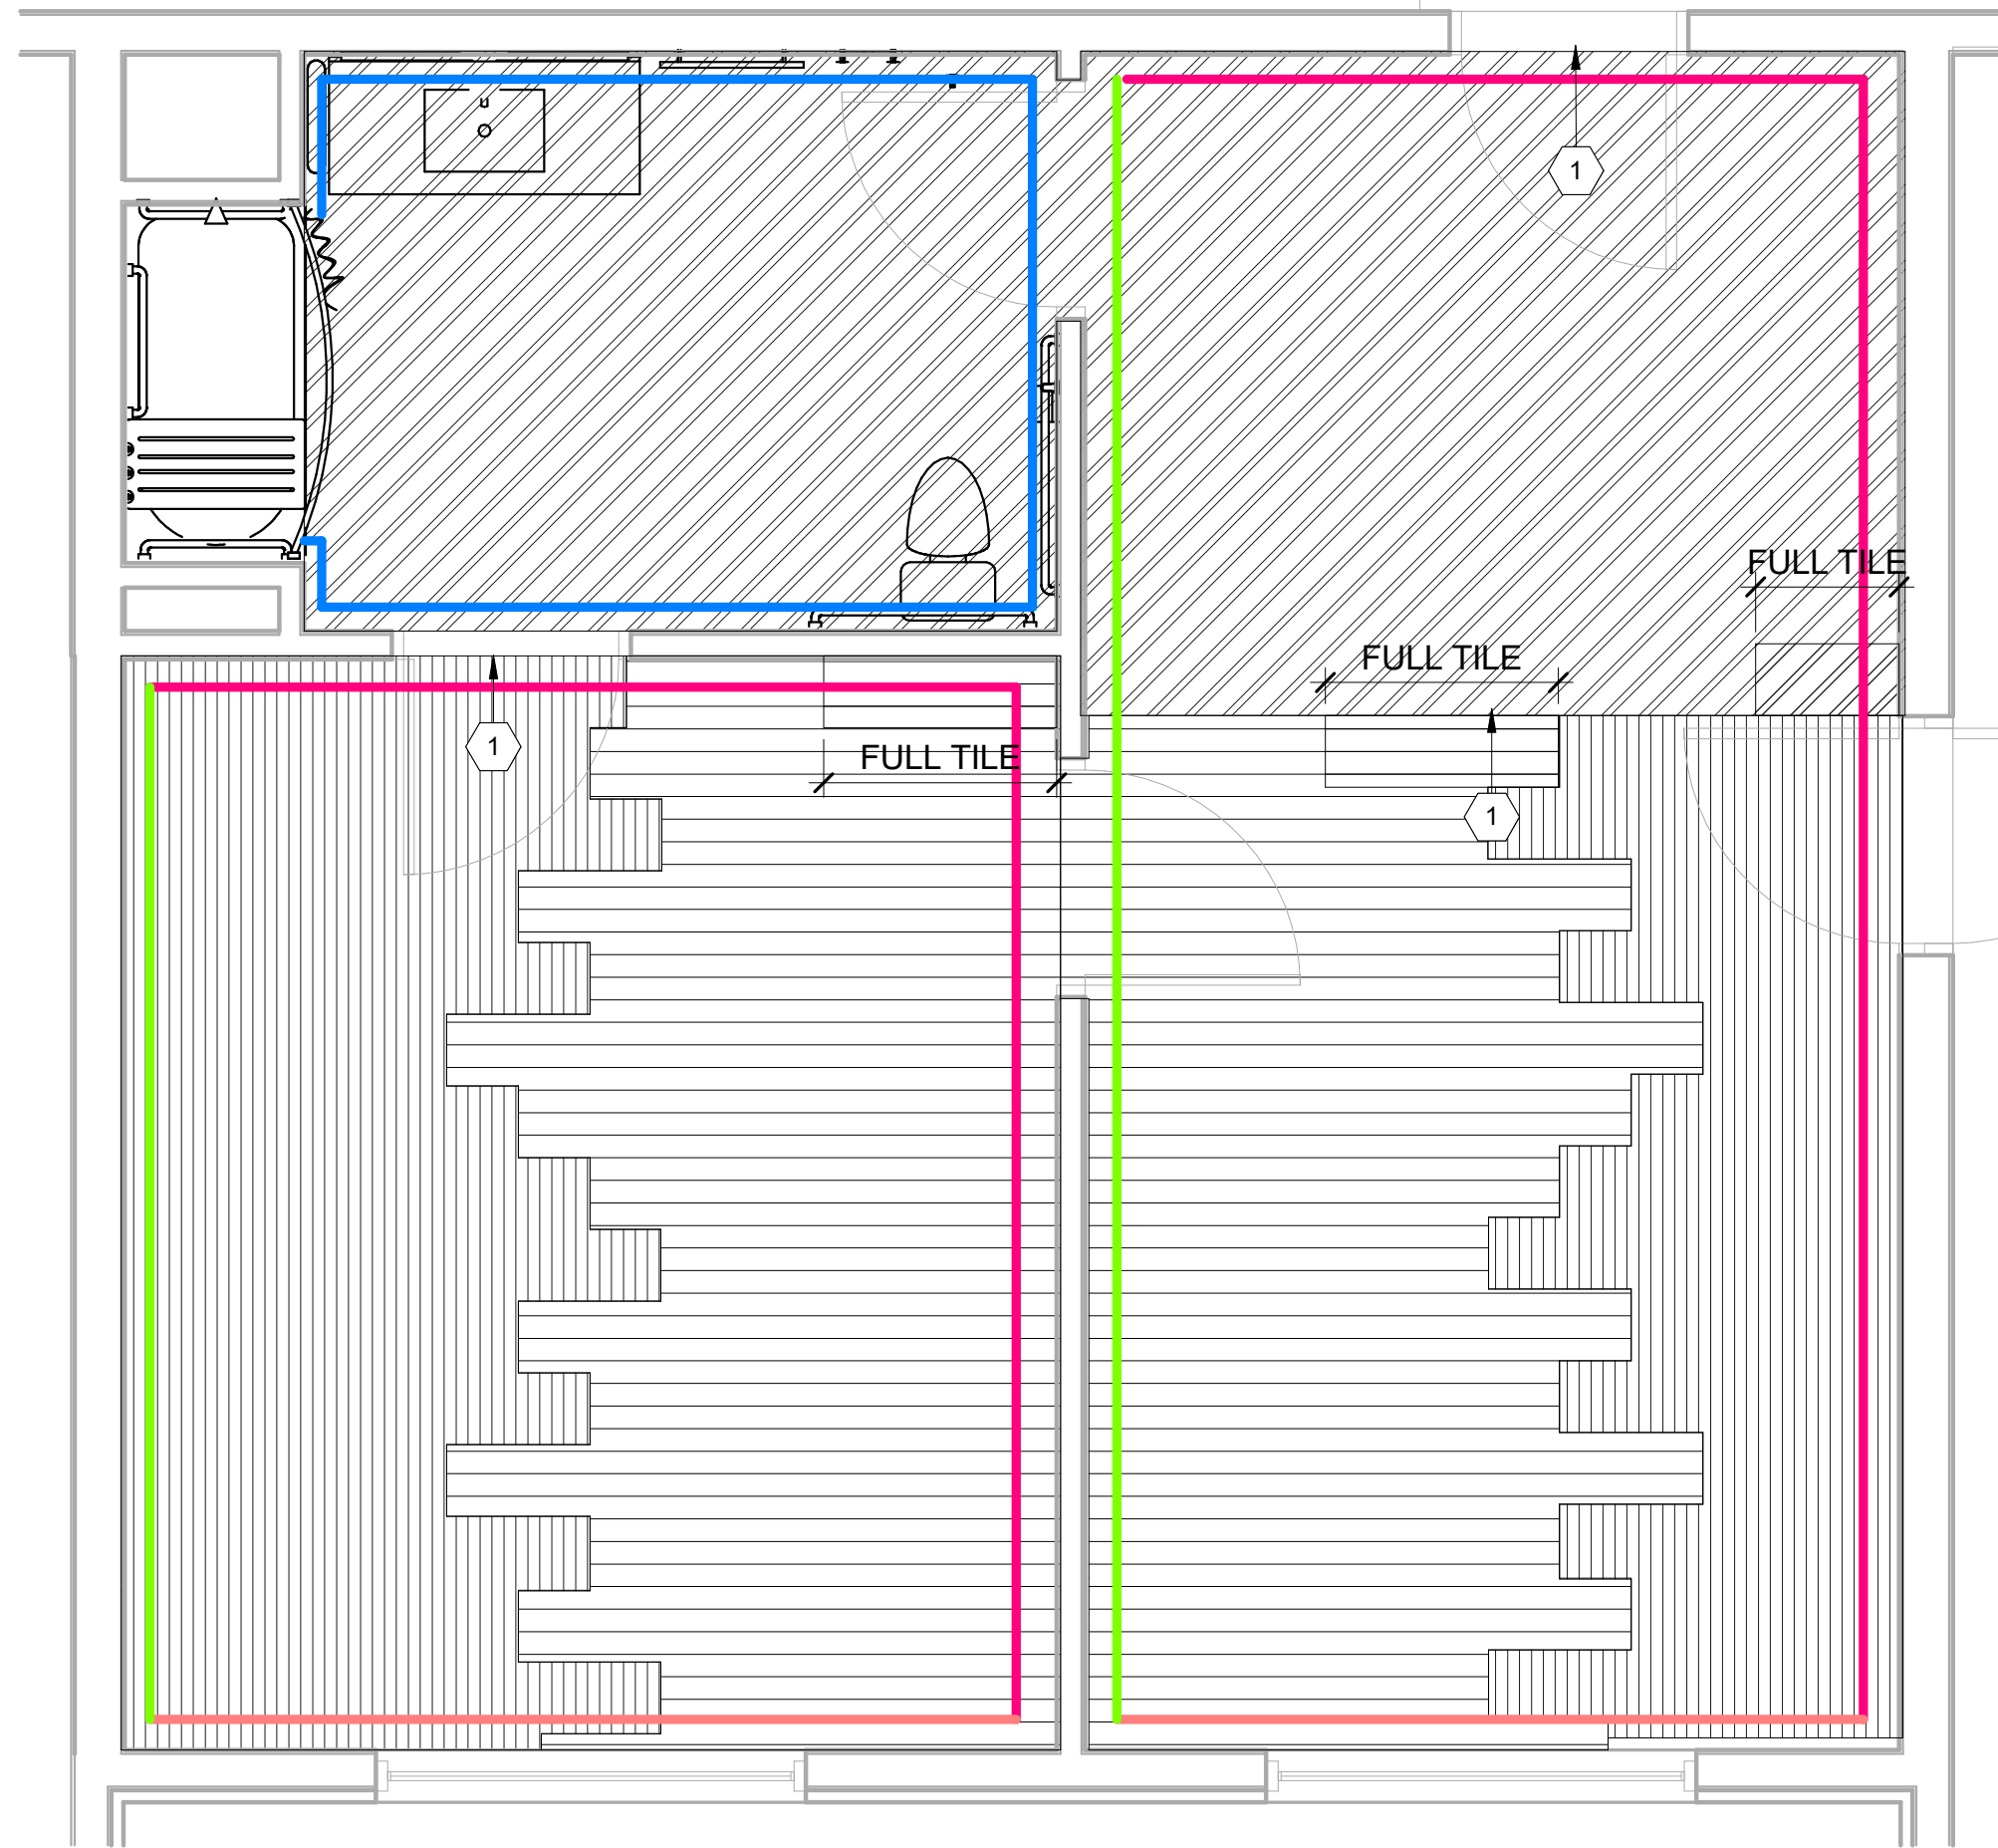

A1 KING ONE BEDROOM ACCESSIBLE - FINISH PLAN
SCALE: 3/8" = 1'-0"

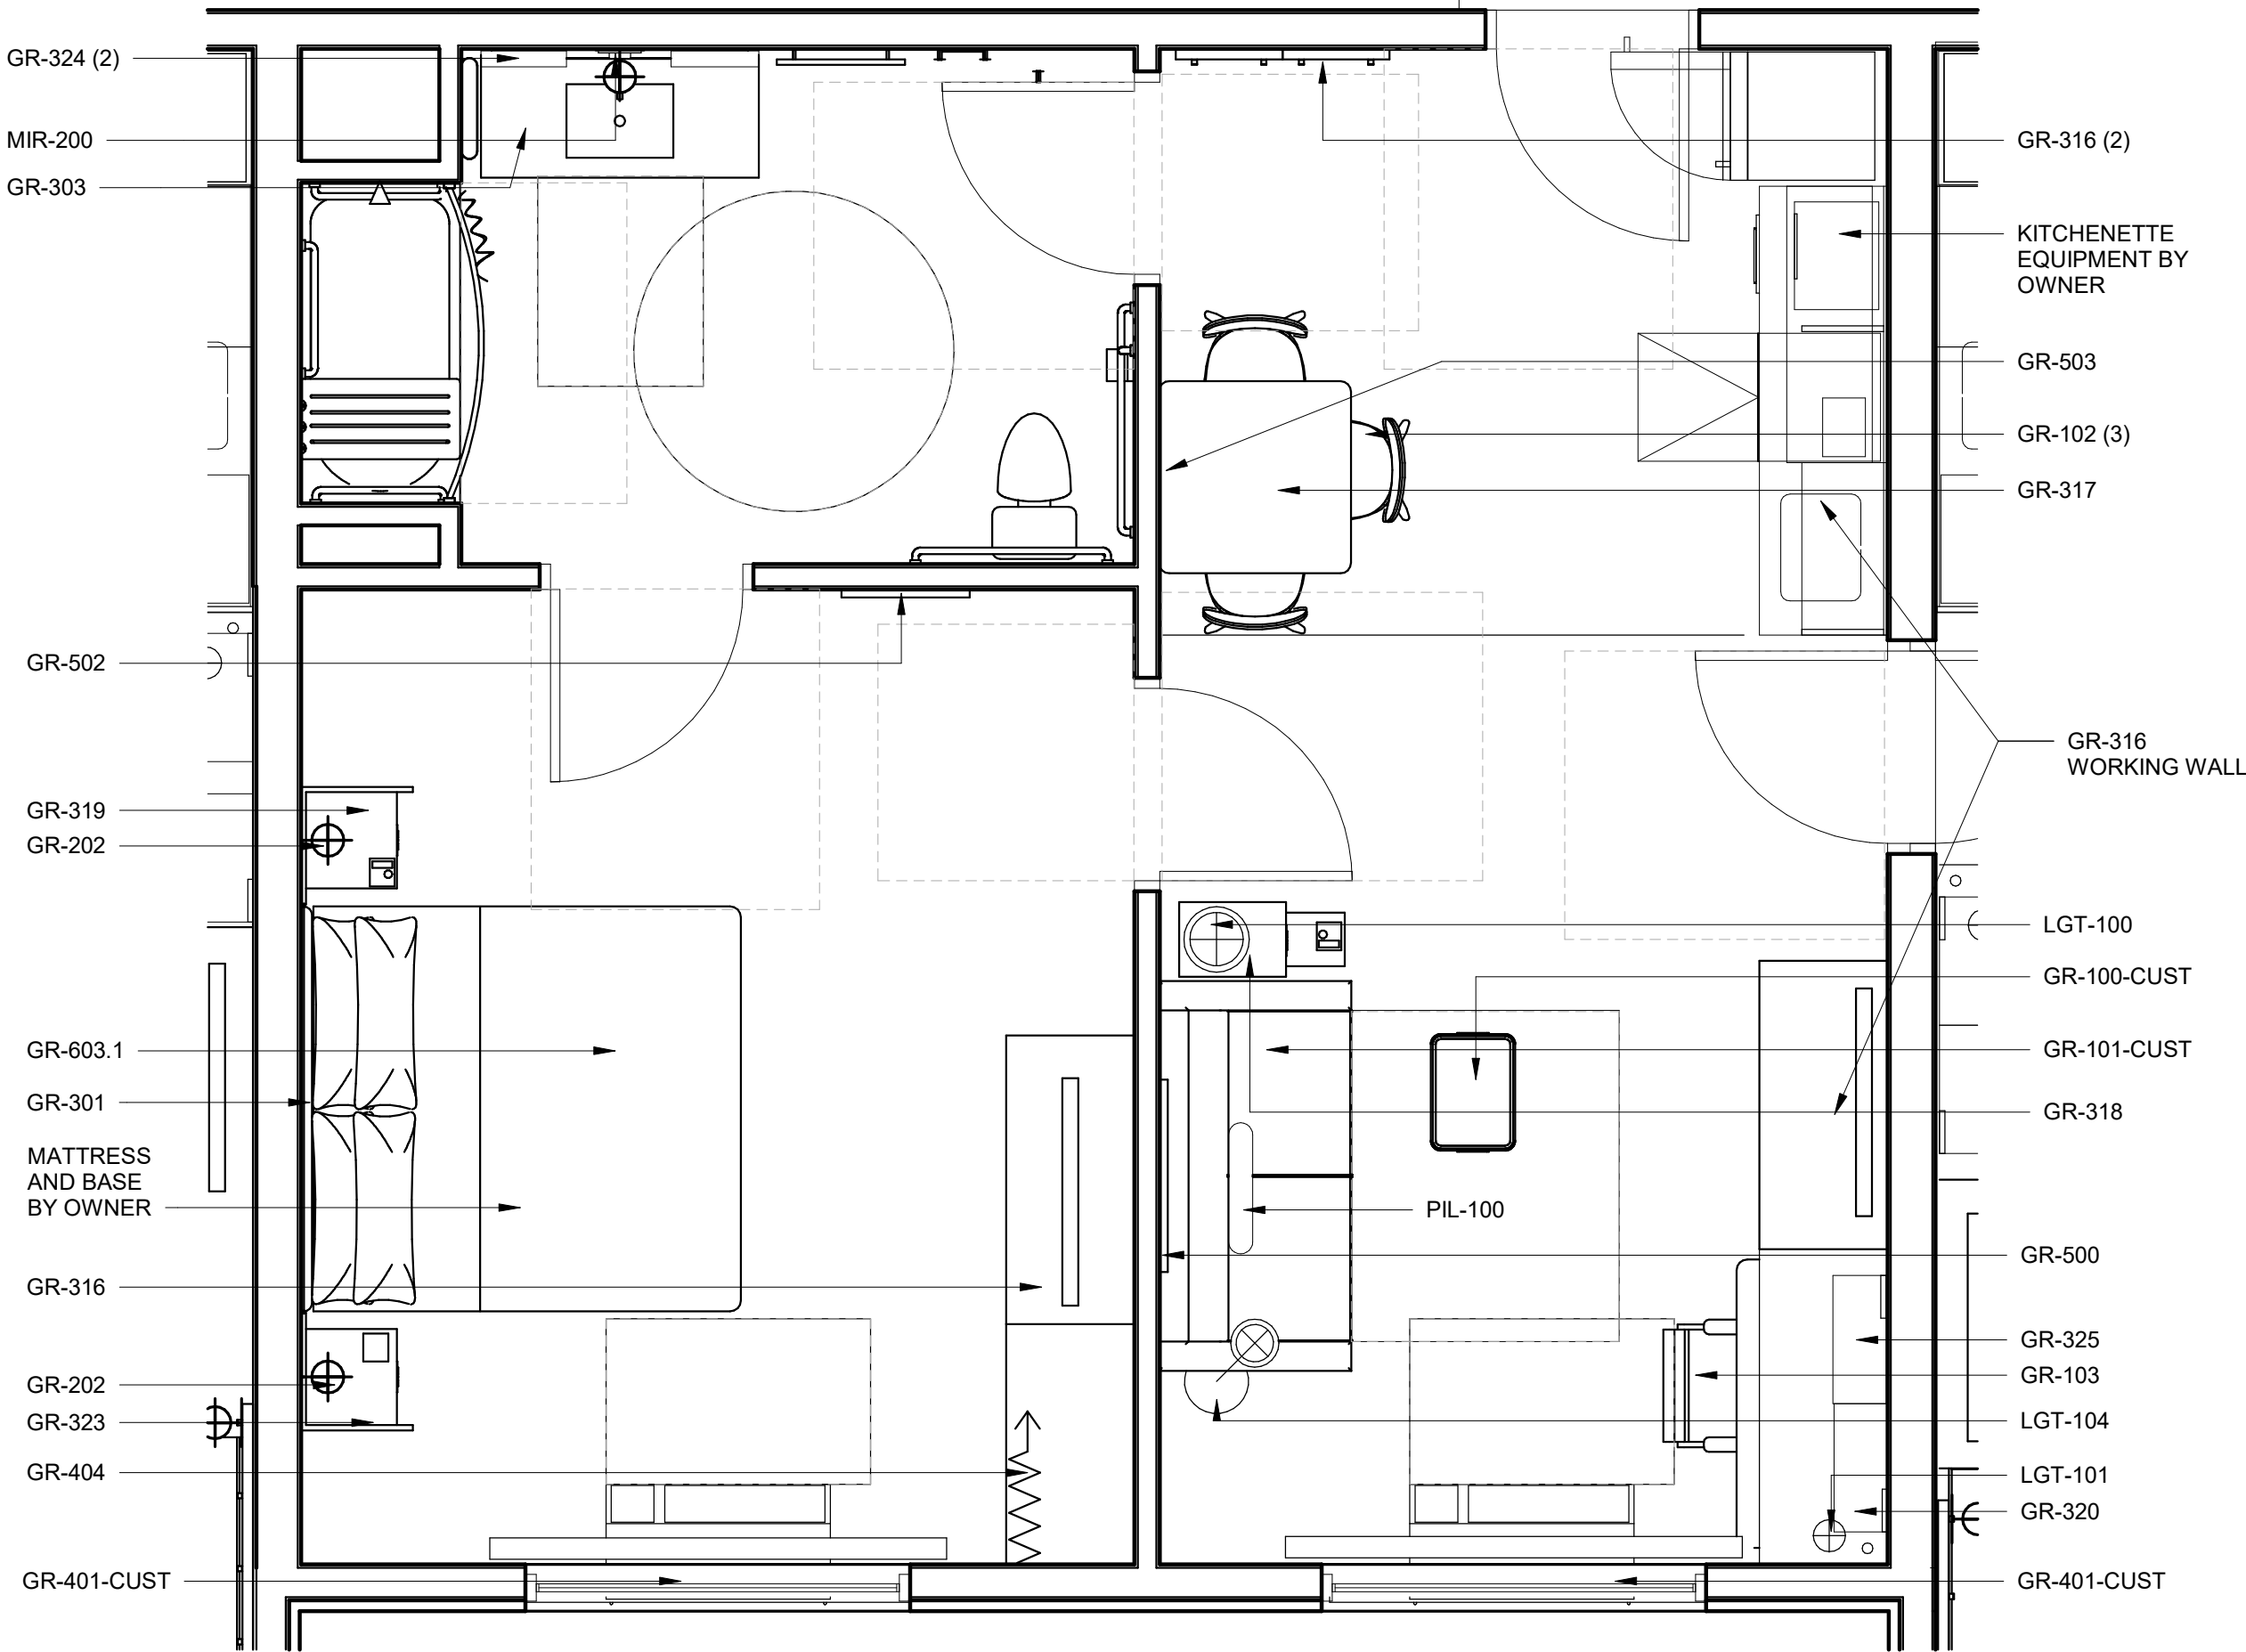

A2 KING ONE BEDROOM ACCESSIBLE - FURNITURE PLAN
SCALE: 3/8" = 1'-0"

GUESTROOM FINISH PLAN LEGEND		
WALL FINISHES		
	P-100	GENERAL WALL PAINT @ GUESTROOM
	P-101	ACCENT WALL PAINT @ GUESTROOM WINDOW WALL
	VWC-100	ACCENT WALLCOVERING @ HEADBOARD WALL
	VWC-200	GENERAL WALLCOVERING @ GUESTROOM BATHROOM
FLOOR FINISHES		
	CPT-100	CARPET TILE @ GUESTROOM
	CPT-101	ACCENT CARPET TILE @ GUESTROOM
	PFT-200	FLOOR TILE AT ENTRY AND GUEST BATHROOM
GENERAL FINISH NOTES: 1. WALLS IN GUESTROOM TO RECEIVE RB-100 RUBBER WALL BASE AT ALL CARPET AND ENTRY TILE LOCATIONS. 2. DOOR TRIM TO RECEIVE TP-100 SEMI GLOSS FINISH 3. GUESTROOM AND GUESTROOM BATH CEILINGS TO RECEIVE CLGP-100 4. WALLS IN GUEST BATHROOM TO RECEIVE PTB-200 5. GC TO INSTALL CG-100 CORNER GUARDS AT ALL 90 DEGREE CORNERS.		
GUESTROOM FINISH KEYED NOTES		
	1	GC TO INSTALL FLOORING TRANSITION TR-100 - SCHLUTER SHEINE ANODIZED ALUMINUM FINISH.

EOR/AOR SEAL

CLIENT INFORMATION
PARAGON HOTEL GROUP

PROJECT NAME

HOME2
SUITES

475 HOSPITALITY
BLVD
GREENWOOD, SC
29649

DRAWING ISSUE

DATE

DESCRIPTION

MARK

DESIGNED BY: HMO
DRAWN BY: HMO / PGI
CHECKED BY: ADS
SUBMITTED BY: ADS
DATE: 10.24.2024
PROJECT #: 1240289

SHEET TITLE
TYPICAL ROOM
TYPES - KING ONE
BEDROOM
ACCESSIBLE

SHEET NUMBER

I-110

ORIGINAL SHEET SIZE:
22" X 34"

3/21/2025 2:41:43 PM Autodesk Docs://1240289-Home2-Greenwood_SC/1240289_Home2_ID_v23.rvt

D

C

B

A


1

2

3

4


5

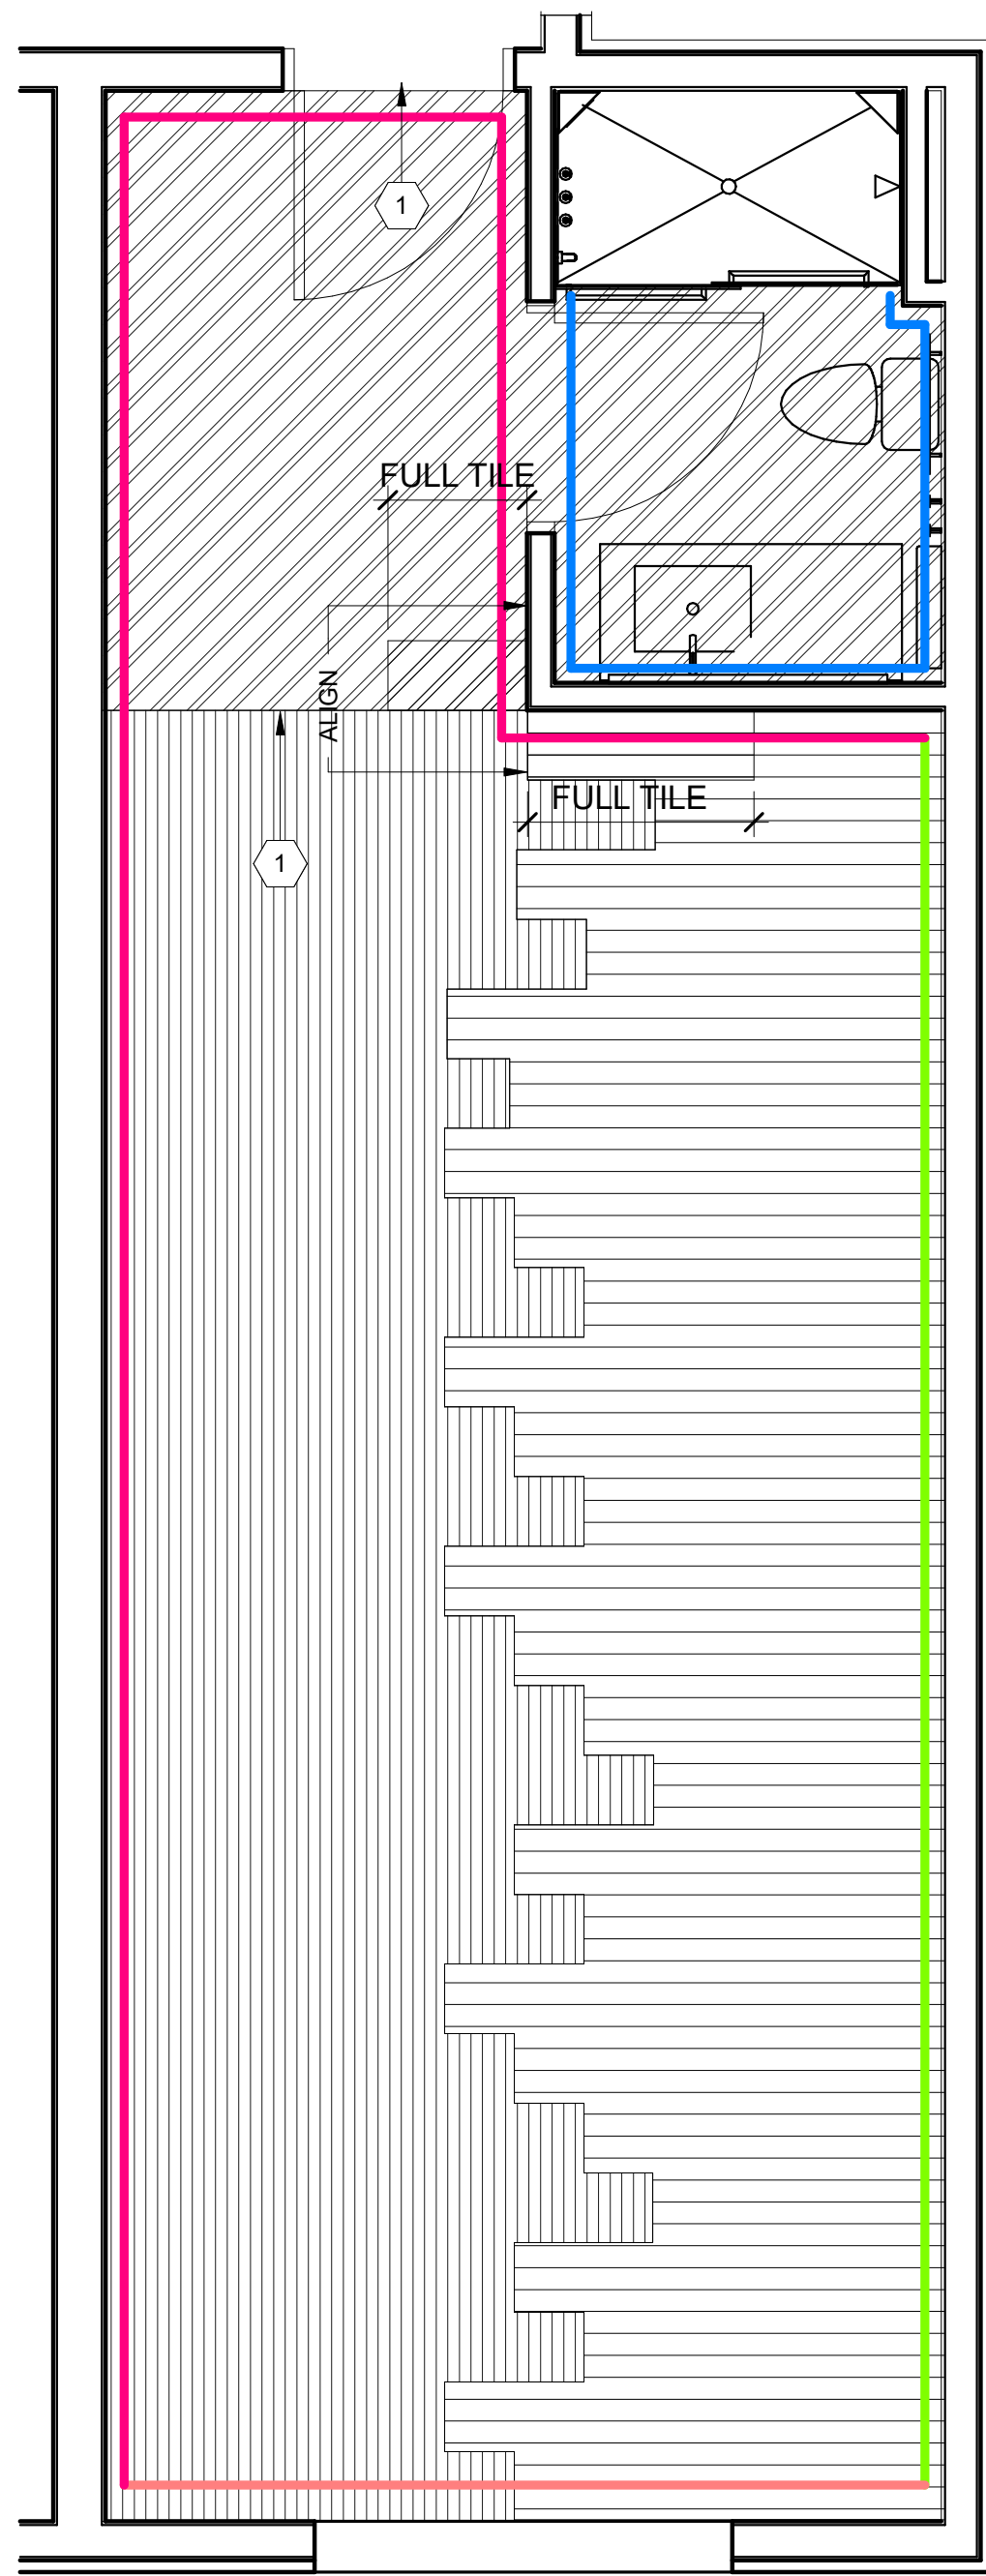

A1

QUEEN QUEEN STUDIO SUITE - FINISH PLAN

SCALE: 3/8" = 1'-0"

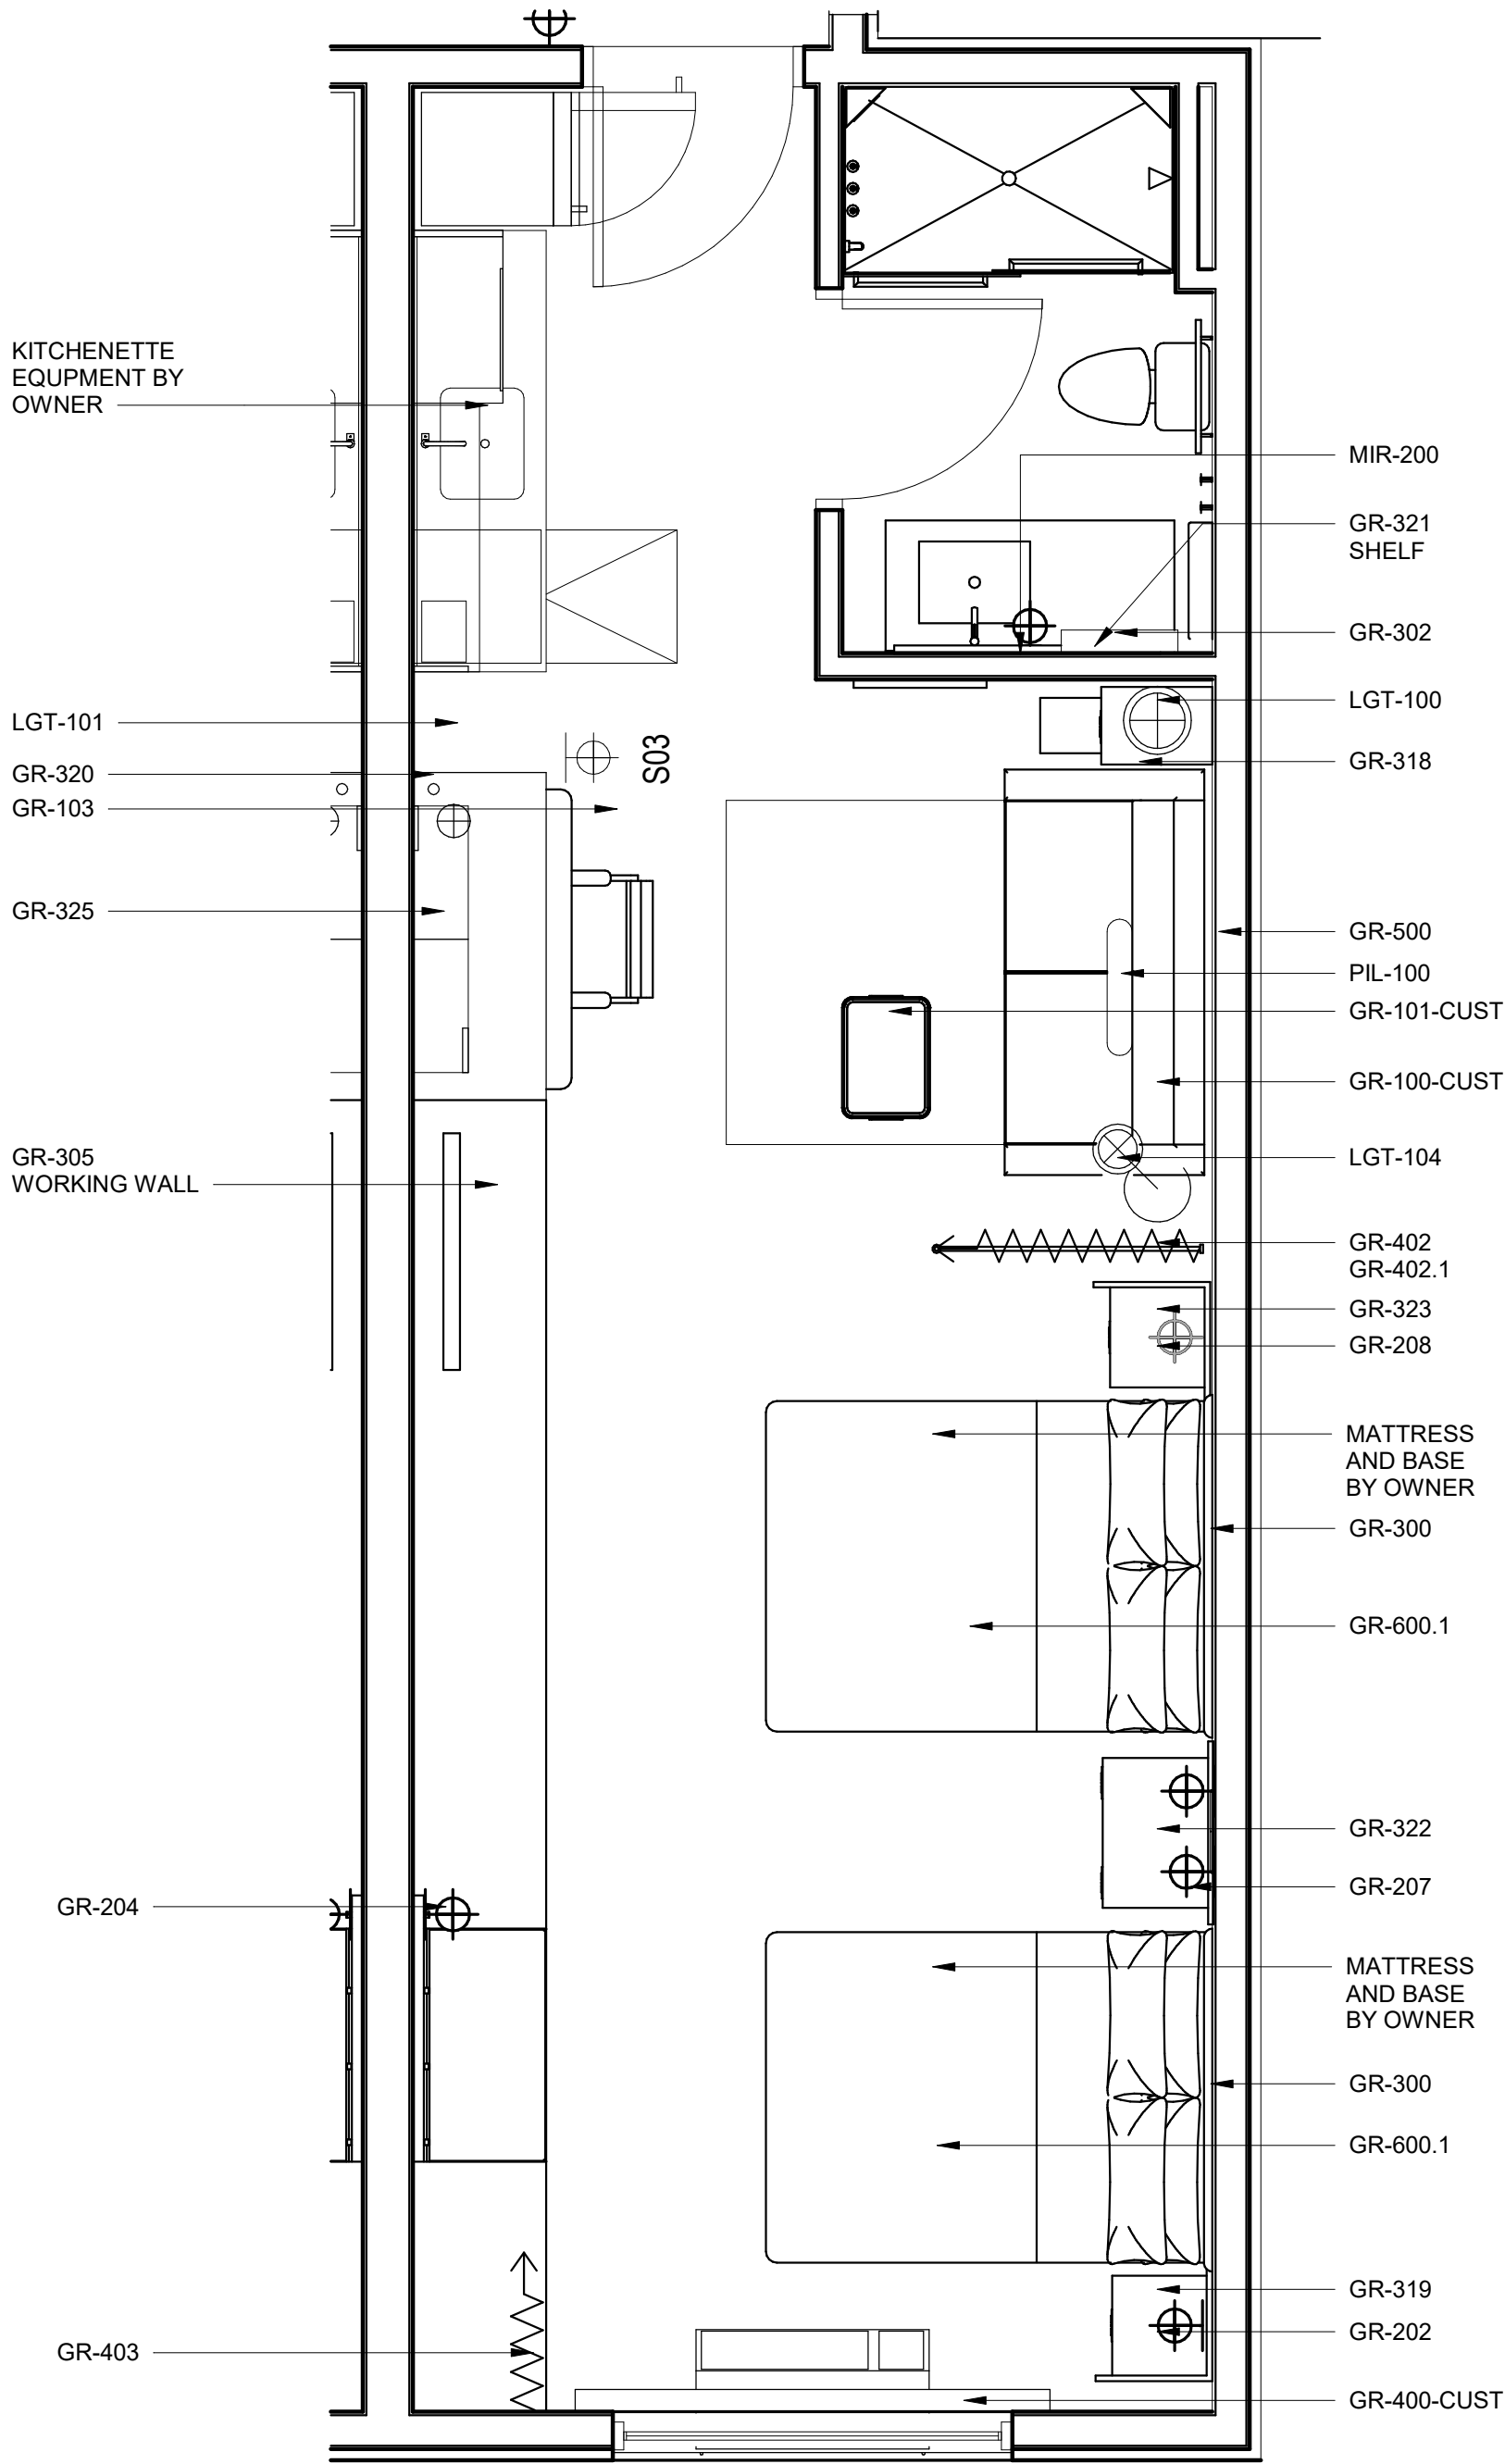

A2

QUEEN QUEEN STUDIO SUITE - FURNITURE PLAN

SCALE: 3/8" = 1'-0"

GUESTROOM FINISH PLAN LEGEND		
WALL FINISHES		
	P-100	GENERAL WALL PAINT @ GUESTROOM
	P-101	ACCENT WALL PAINT @ GUESTROOM WINDOW WALL
	VWC-100	ACCENT WALLCOVERING @ HEADBOARD WALL
	VWC-200	GENERAL WALLCOVERING @ GUESTROOM BATHROOM
FLOOR FINISHES		
	CPT-100	CARPET TILE @ GUESTROOM
	CPT-101	ACCENT CARPET TILE @ GUESTROOM
	PFT-200	FLOOR TILE AT ENTRY AND GUEST BATHROOM
GENERAL FINISH NOTES:		
1. WALLS IN GUESTROOM TO RECEIVE RB-100 RUBBER WALL BASE AT ALL CARPET AND ENTRY TILE LOCATIONS.		
2. DOOR TRIM TO RECEIVE TP-100 SEMI GLOSS FINISH		
3. GUESTROOM AND GUESTROOM BATH CEILINGS TO RECEIVE CLGP-100		
4. WALLS IN GUEST BATHROOM TO RECEIVE PTB-200		
5. GC TO INSTALL CG-100 CORNER GUARDS AT ALL 90 DEGREE CORNERS.		
GUESTROOM FINISH KEYED NOTES		
	1	GC TO INSTALL FLOORING TRANSITION TR-100 - SCHLUTER SHEINE ANODIZED ALUMINUM FINISH.

POND
3500 Parkway Lane
Suite 500
Peachtree Corners
Georgia 30092
Copyright © 2024 by Pond & Company. All rights reserved. No copying or duplication of these documents is allowed without the expressed written agreement of Pond & Company.

EOR/AOR SEAL

CLIENT INFORMATION
PARAGON HOTEL GROUP

PROJECT NAME

HOME2
SUITES

475 HOSPITALITY
BLVD
GREENWOOD, SC
29649

DRAWING ISSUE

DATE

DESCRIPTION

MARK

DESIGNED BY: HMO
DRAWN BY: HMO / PGI
CHECKED BY: ADS
SUBMITTED BY: ADS
DATE: 10.24.2024
PROJECT #: 1240289

SHEET TITLE

TYPICAL ROOM
TYPES - QUEEN
QUEEN STUDIO
SUITE

SHEET NUMBER

I-111

ORIGINAL SHEET SIZE:
22" X 34"

BRAND SUBMITTAL - NOT FOR CONSTRUCTION


3/21/2025 2:41:44 PM Autodesk Docs://1240289-Home2-Greenwood_SC/1240289_Home2_ID_v23.rvt

D

C


B

A

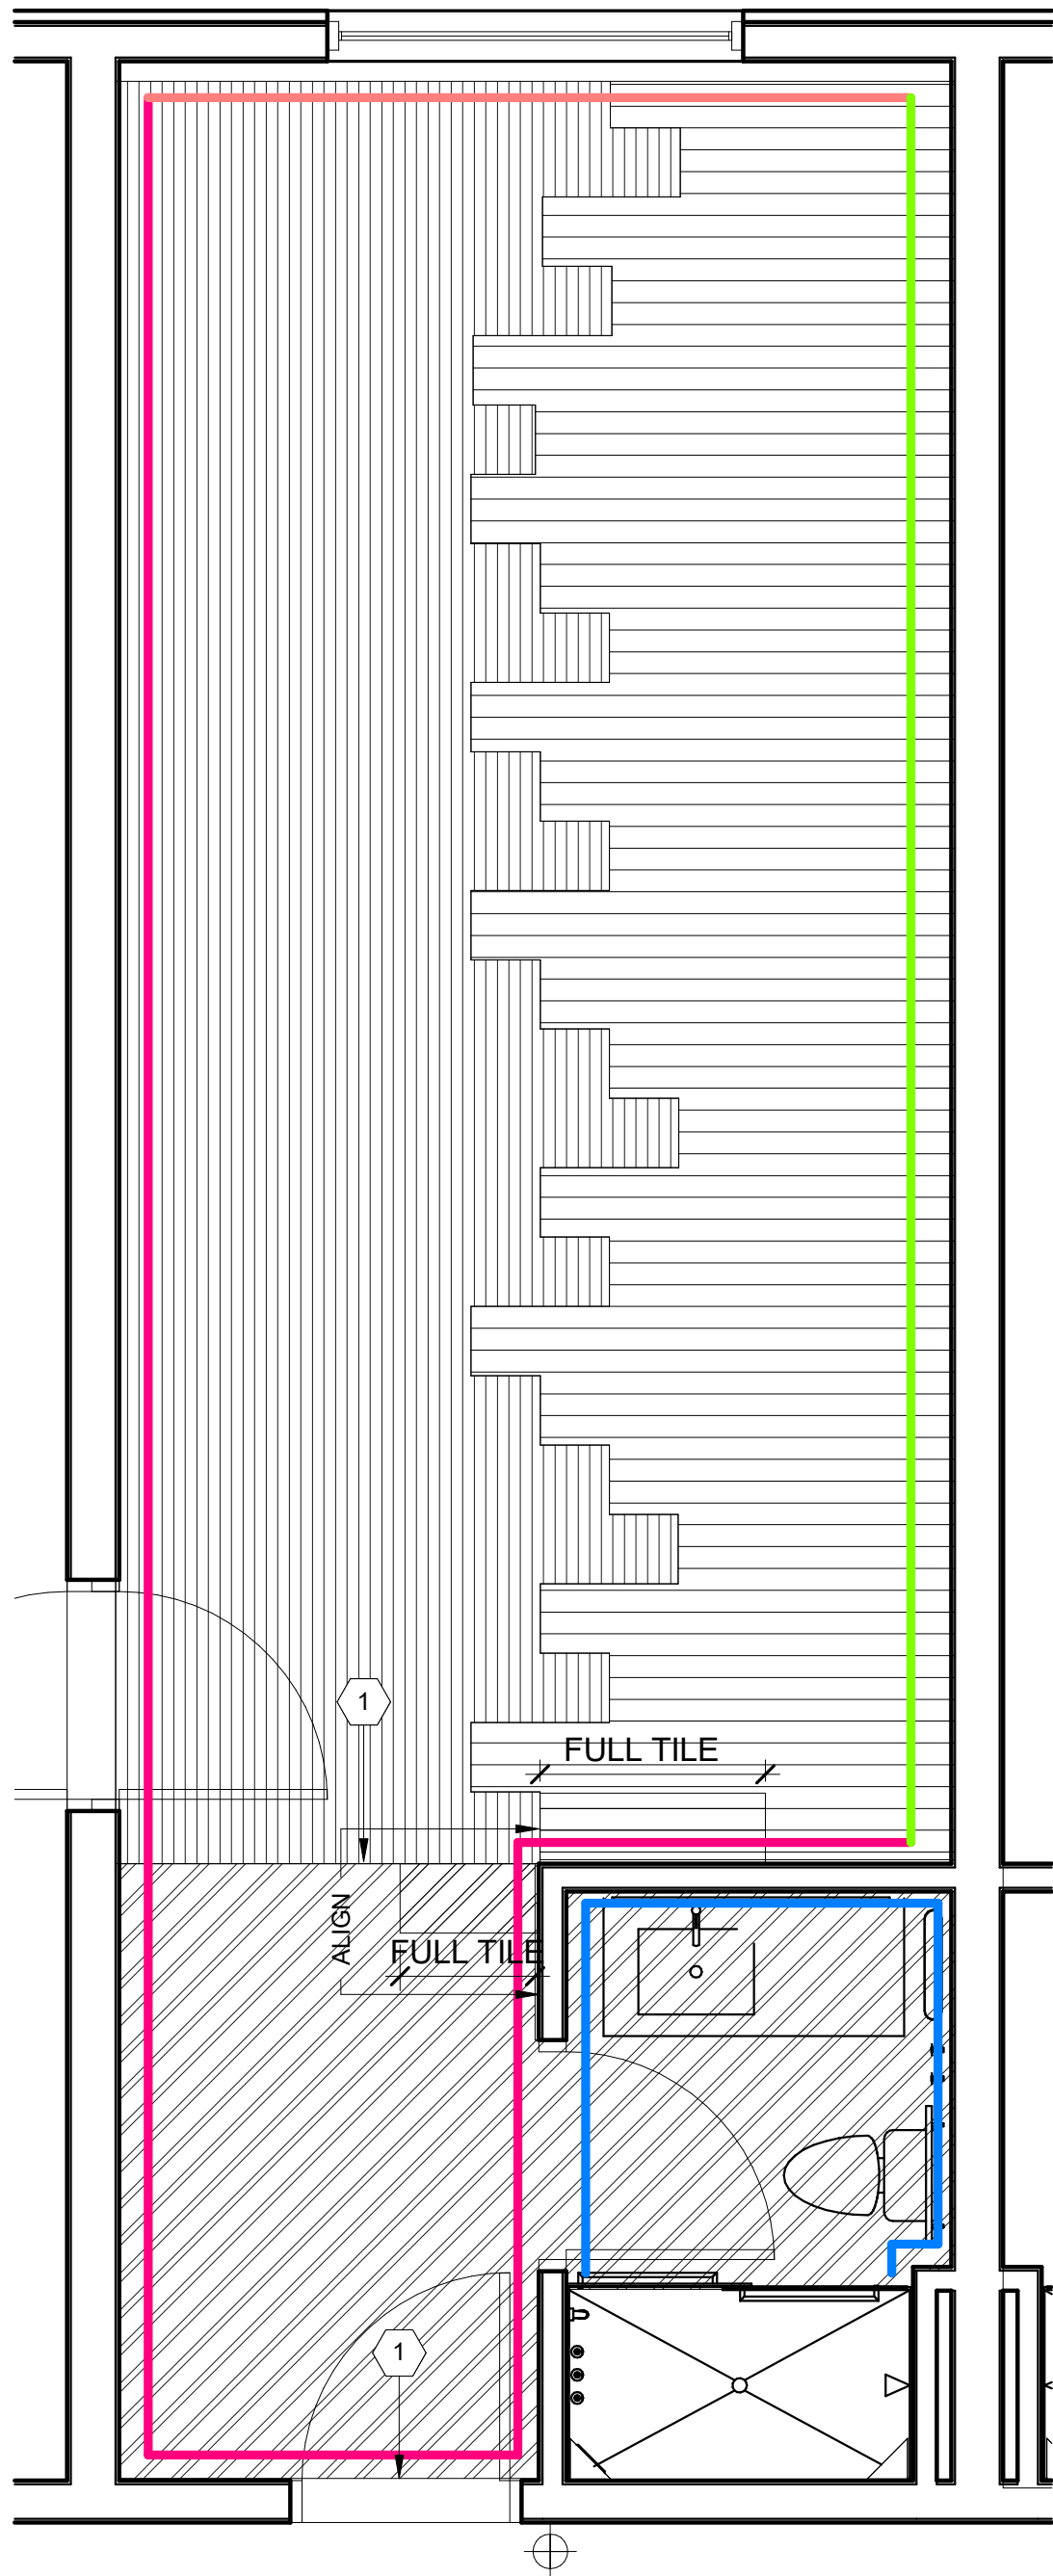

1A QUEEN QUEEN STUDIO CONNECTOR - FINISH PLAN

SCALE: 3/8" = 1'-0"

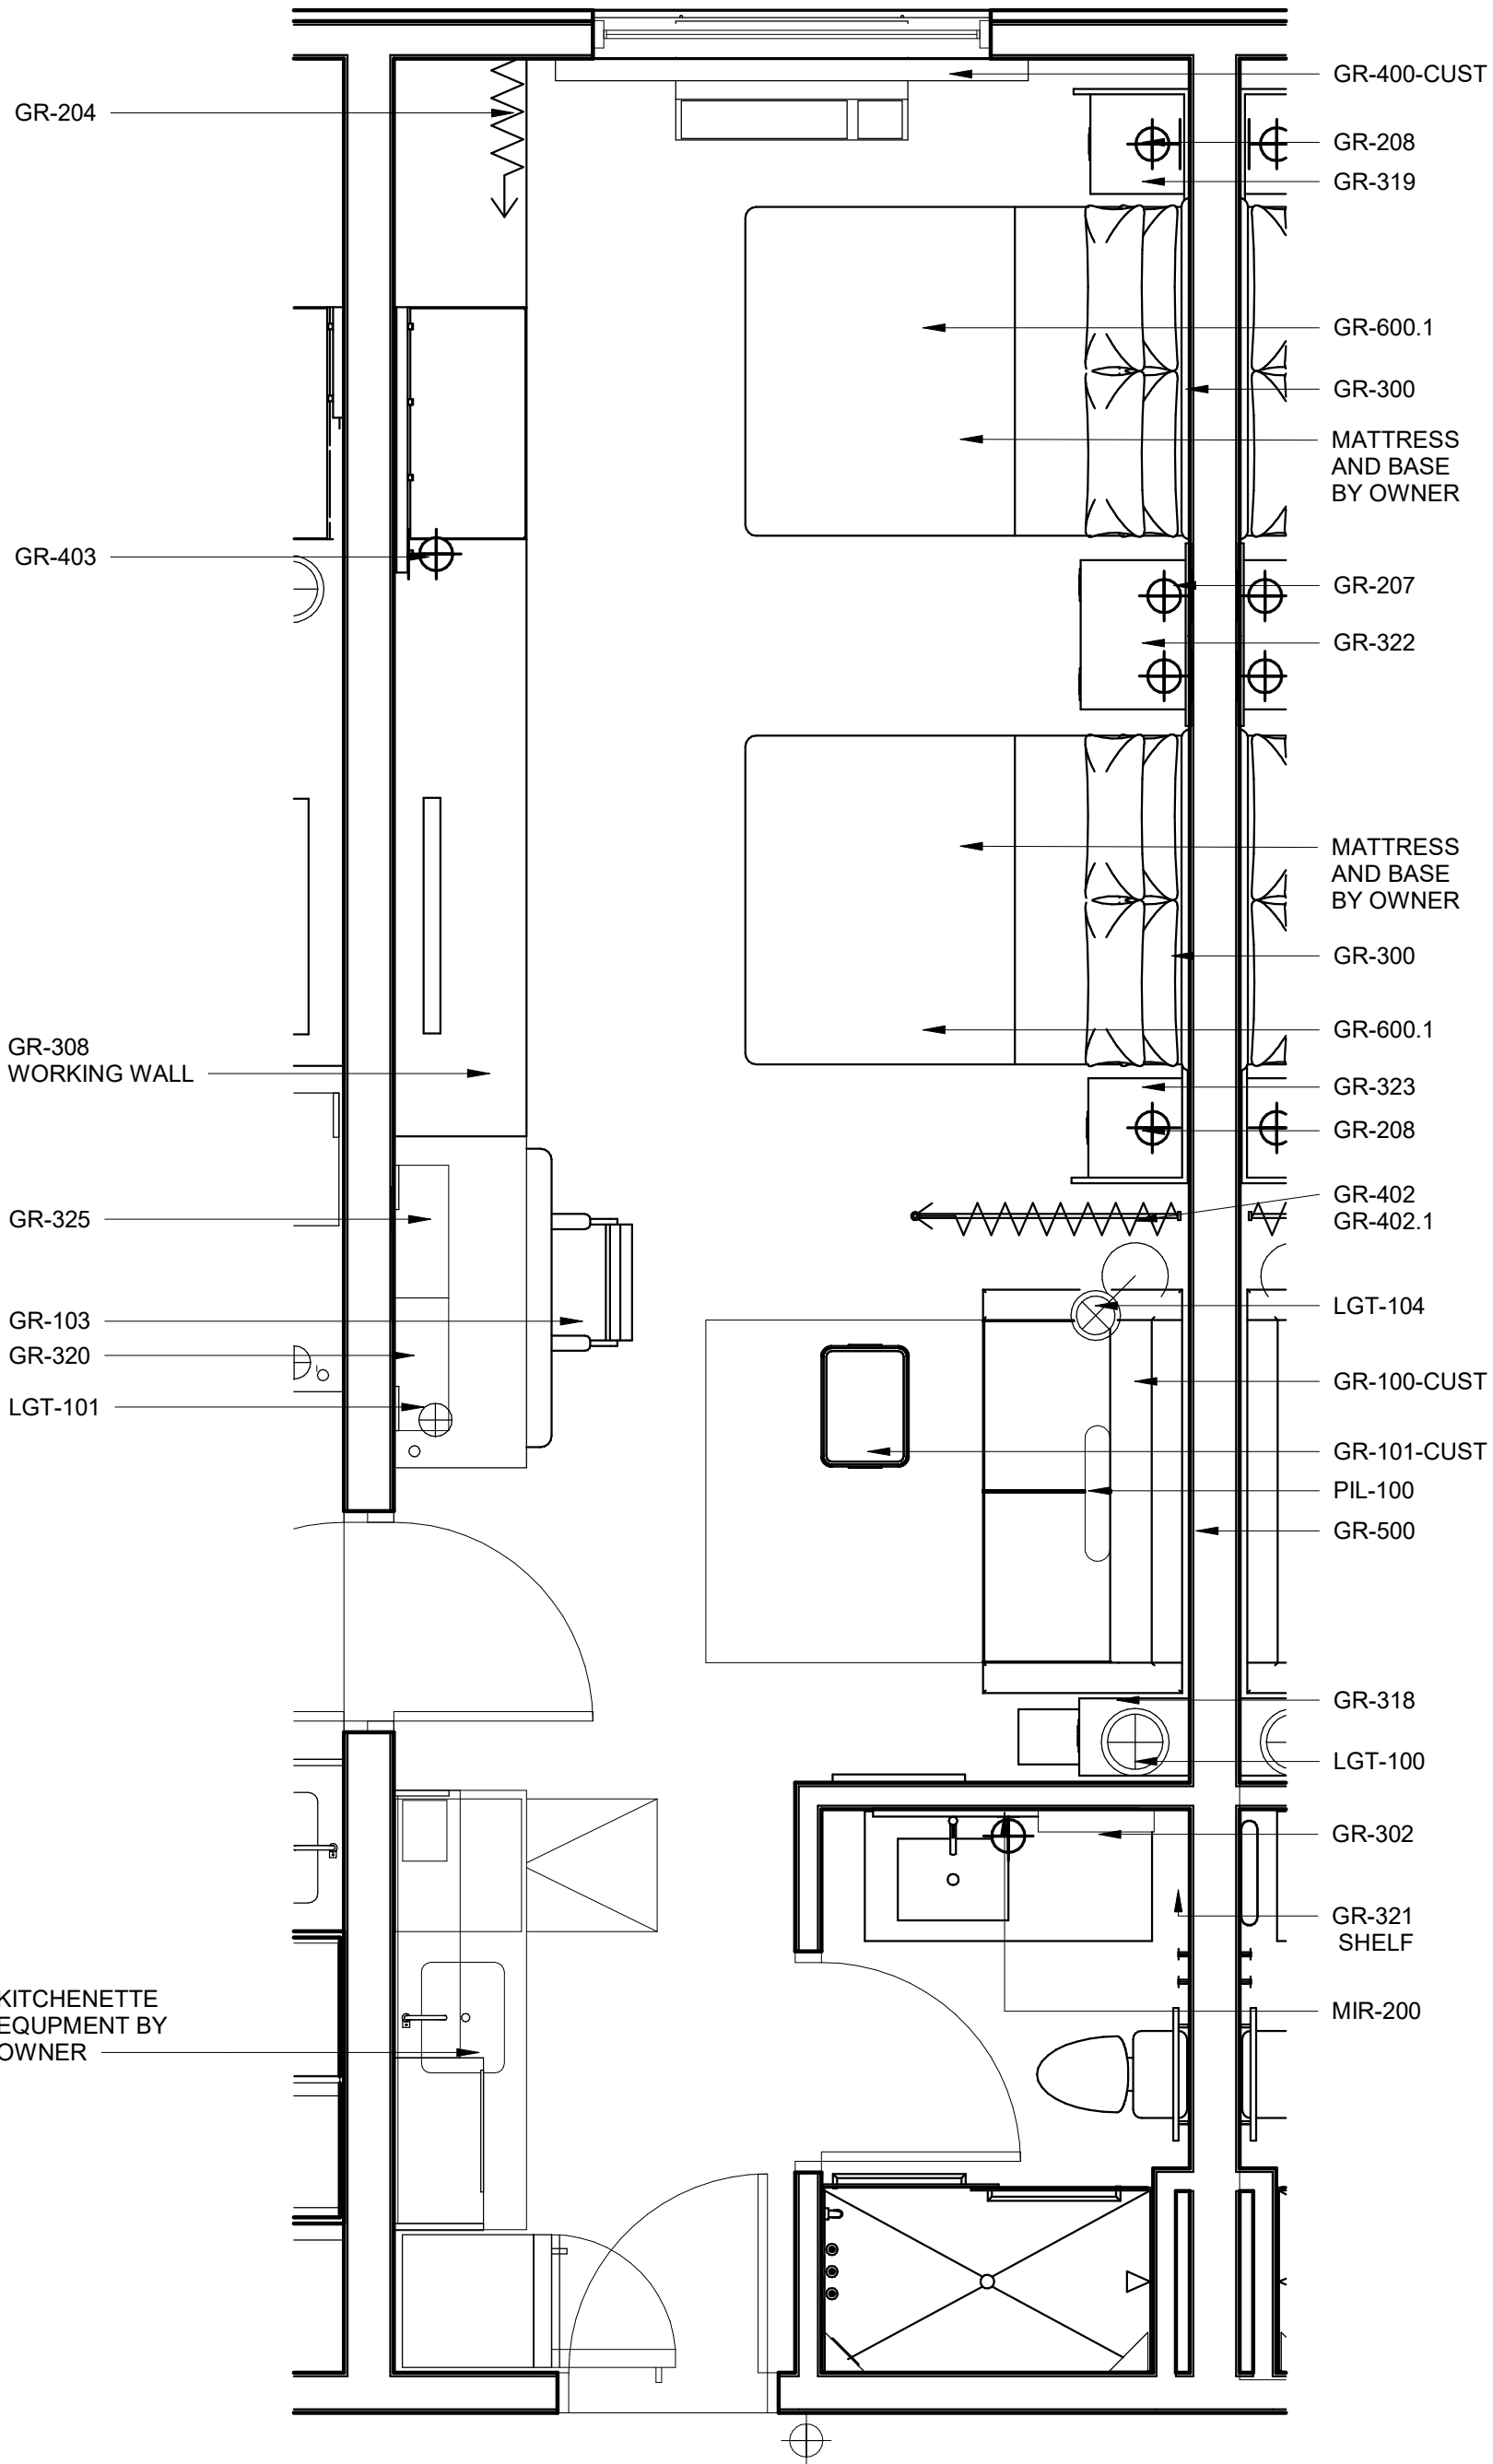

2A QUEEN QUEEN STUDIO SUITE CONNECTOR - FURNITURE PLAN

SCALE: 3/8" = 1'-0"

GUESTROOM FINISH PLAN LEGEND

WALL FINISHES

P-100	GENERAL WALL PAINT @ GUESTROOM
P-101	ACCENT WALL PAINT @ GUESTROOM WINDOW WALL
VWC-100	ACCENT WALLCOVERING @ HEADBOARD WALL
VWC-200	GENERAL WALLCOVERING @ GUESTROOM BATHROOM

FLOOR FINISHES

CPT-100	CARPET TILE @ GUESTROOM
CPT-101	ACCENT CARPET TILE @ GUESTROOM
PFT-200	FLOOR TILE AT ENTRY AND GUEST BATHROOM

GENERAL FINISH NOTES:

1. WALLS IN GUESTROOM TO RECEIVE RB-100 RUBBER WALL BASE AT ALL CARPET AND ENTRY TILE LOCATIONS.
2. DOOR TRIM TO RECEIVE TP-100 SEMI GLOSS FINISH
3. GUESTROOM AND GUESTROOM BATH CEILINGS TO RECEIVE CLGP-100
4. WALLS IN GUEST BATHROOM TO RECEIVE PTB-200
5. GC TO INSTALL CG-100 CORNER GUARDS AT ALL 90 DEGREE CORNERS.

GUESTROOM FINISH KEYED NOTES

1

GC TO INSTALL FLOORING TRANSITION TR-100 - SCHLUTER SHEINE ANODIZED ALUMINUM FINISH.



3500 Parkway Lane
Suite 500
Peachtree Corners
Georgia 30092

Copyright © 2024 by Pond & Company. All rights reserved. No copying or duplication of these documents is allowed without the expressed written agreement of Pond & Company.

EOR/AOR SEAL

CLIENT INFORMATION

PARAGON HOTEL
GROUP

PROJECT NAME

HOME2
SUITES

475 HOSPITALITY
BLVD
GREENWOOD, SC
29649

DRAWING ISSUE

DATE

DESCRIPTION

MARK

DESIGNED BY: HMO
DRAWN BY: HMO / PGI
CHECKED BY: ADS
SUBMITTED BY: ADS
DATE: 10.24.2024
PROJECT #: 1240289

SHEET TITLE

TYPICAL ROOM
TYPES - QUEEN
QUEEN STUDIO
SUITE
CONNECTOR

SHEET NUMBER

I-112

ORIGINAL SHEET SIZE:
22" X 34"

BRAND SUBMITTAL - NOT FOR CONSTRUCTION

GENERAL FINISH NOTES:


1. WALLS IN GUESTROOM TO RECEIVE RB-100 RUBBER WALL BASE AT ALL CARPET AND ENTRY TILE LOCATIONS.
2. DOOR TRIM TO RECEIVE TP-100 SEMI GLOSS FINISH
3. GUESTROOM AND GUESTROOM BATH CEILINGS TO RECEIVE CLGP-100
4. WALLS IN GUEST BATHROOM TO RECEIVE PTB-200
5. GC TO INSTALL CG-100 CORNER GUARDS AT ALL 90 DEGREE CORNERS.



1

(2

3/21/2025 2:41:45 PM Autodesk Docs://1240289-Home2-Greenwood_SC/1240289-Home2_ID_v23.rvt

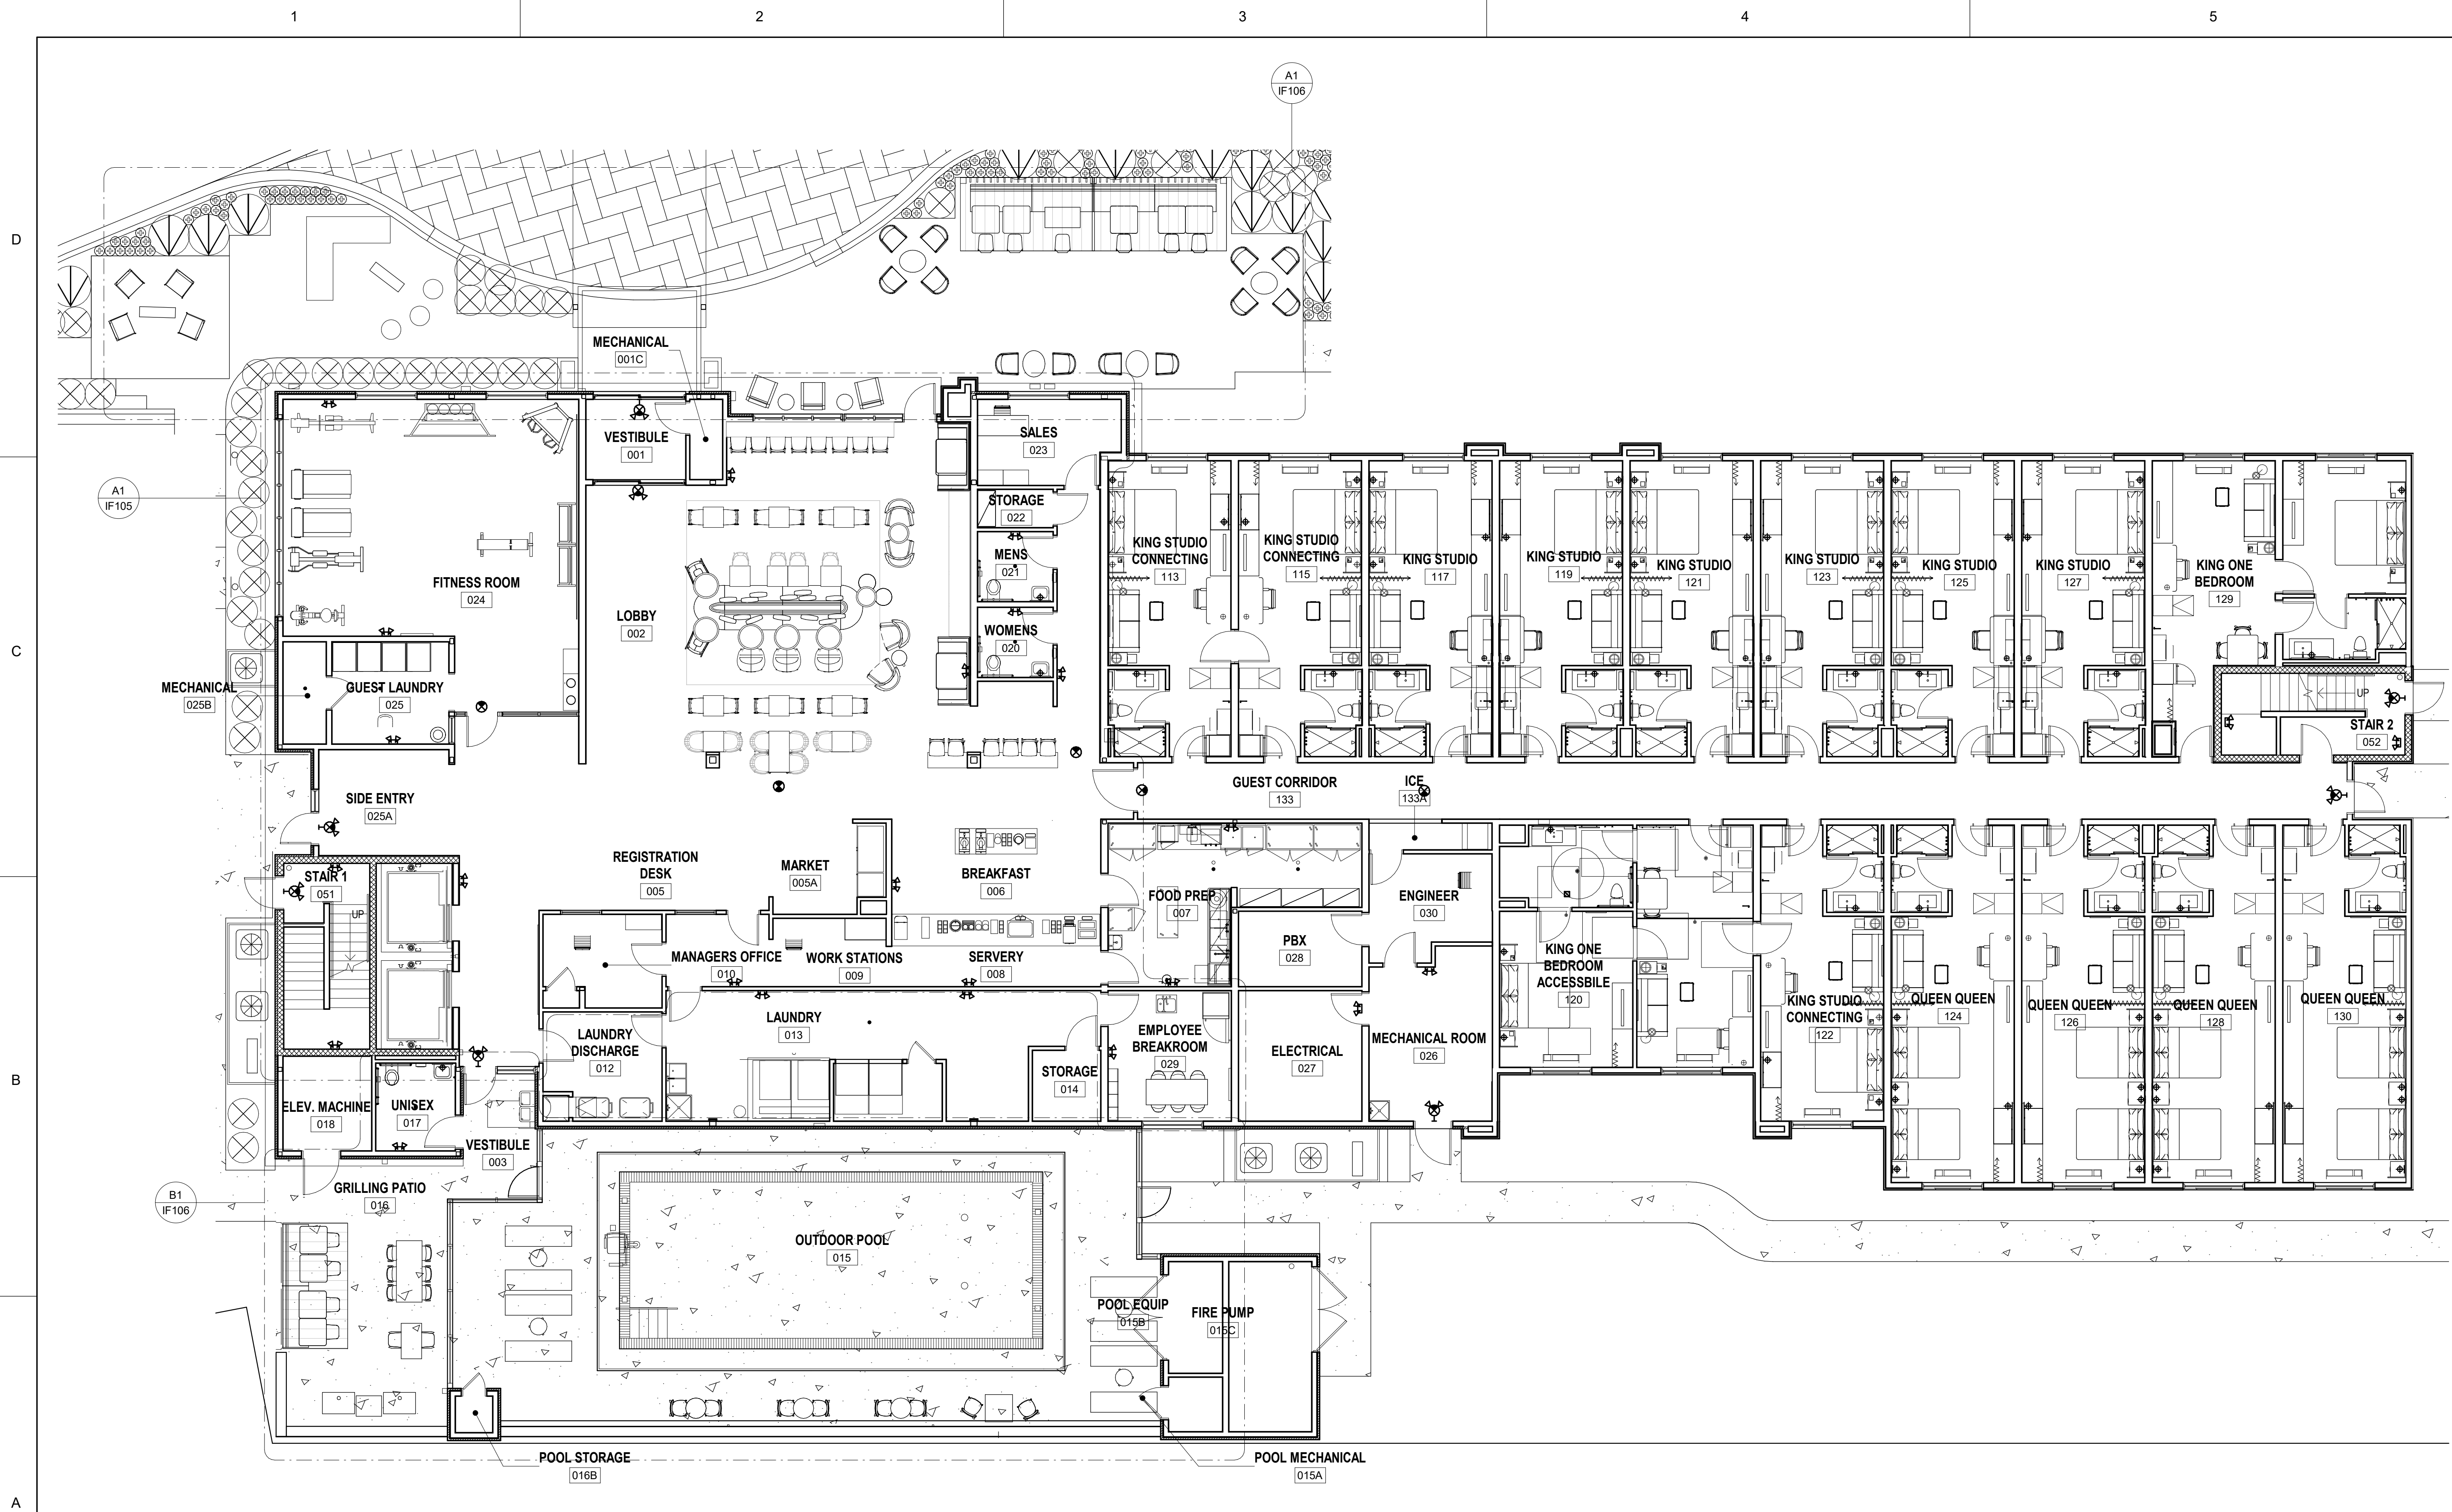

A1 FIRST FLOOR FURNITURE PLAN

SCALE: 1/8" = 1'-0"

POND
3500 Parkway Lane
Suite 500
Peachtree Corners
Georgia 30092
Copyright © 2024 by Pond & Company. All rights reserved. No copying or duplication of these documents is allowed without the expressed written agreement of Pond & Company.

EOR/AOR SEAL

CLIENT INFORMATION
PARAGON HOTEL GROUP

PROJECT NAME

HOME2 SUITES

475 HOSPITALITY BLVD
GREENWOOD, SC
29649

DRAWING ISSUE

DATE

DESCRIPTION

MARK

DESIGNED BY: HMO
DRAWN BY: HMO / PGI
CHECKED BY: ADS
SUBMITTED BY: ADS
DATE: 10.24.2024
PROJECT #: 1240289

SHEET TITLE

FIRST FLOOR FURNITURE PLAN


SHEET NUMBER

IF101

ORIGINAL SHEET SIZE:
22" X 34"

BRAND SUBMITTAL - NOT FOR CONSTRUCTION

3/21/2025 2:41:46 PM Autodesk Docs://1240289-Home2-Greenwood_SC/1240289-Home2_ID_v23.rvt

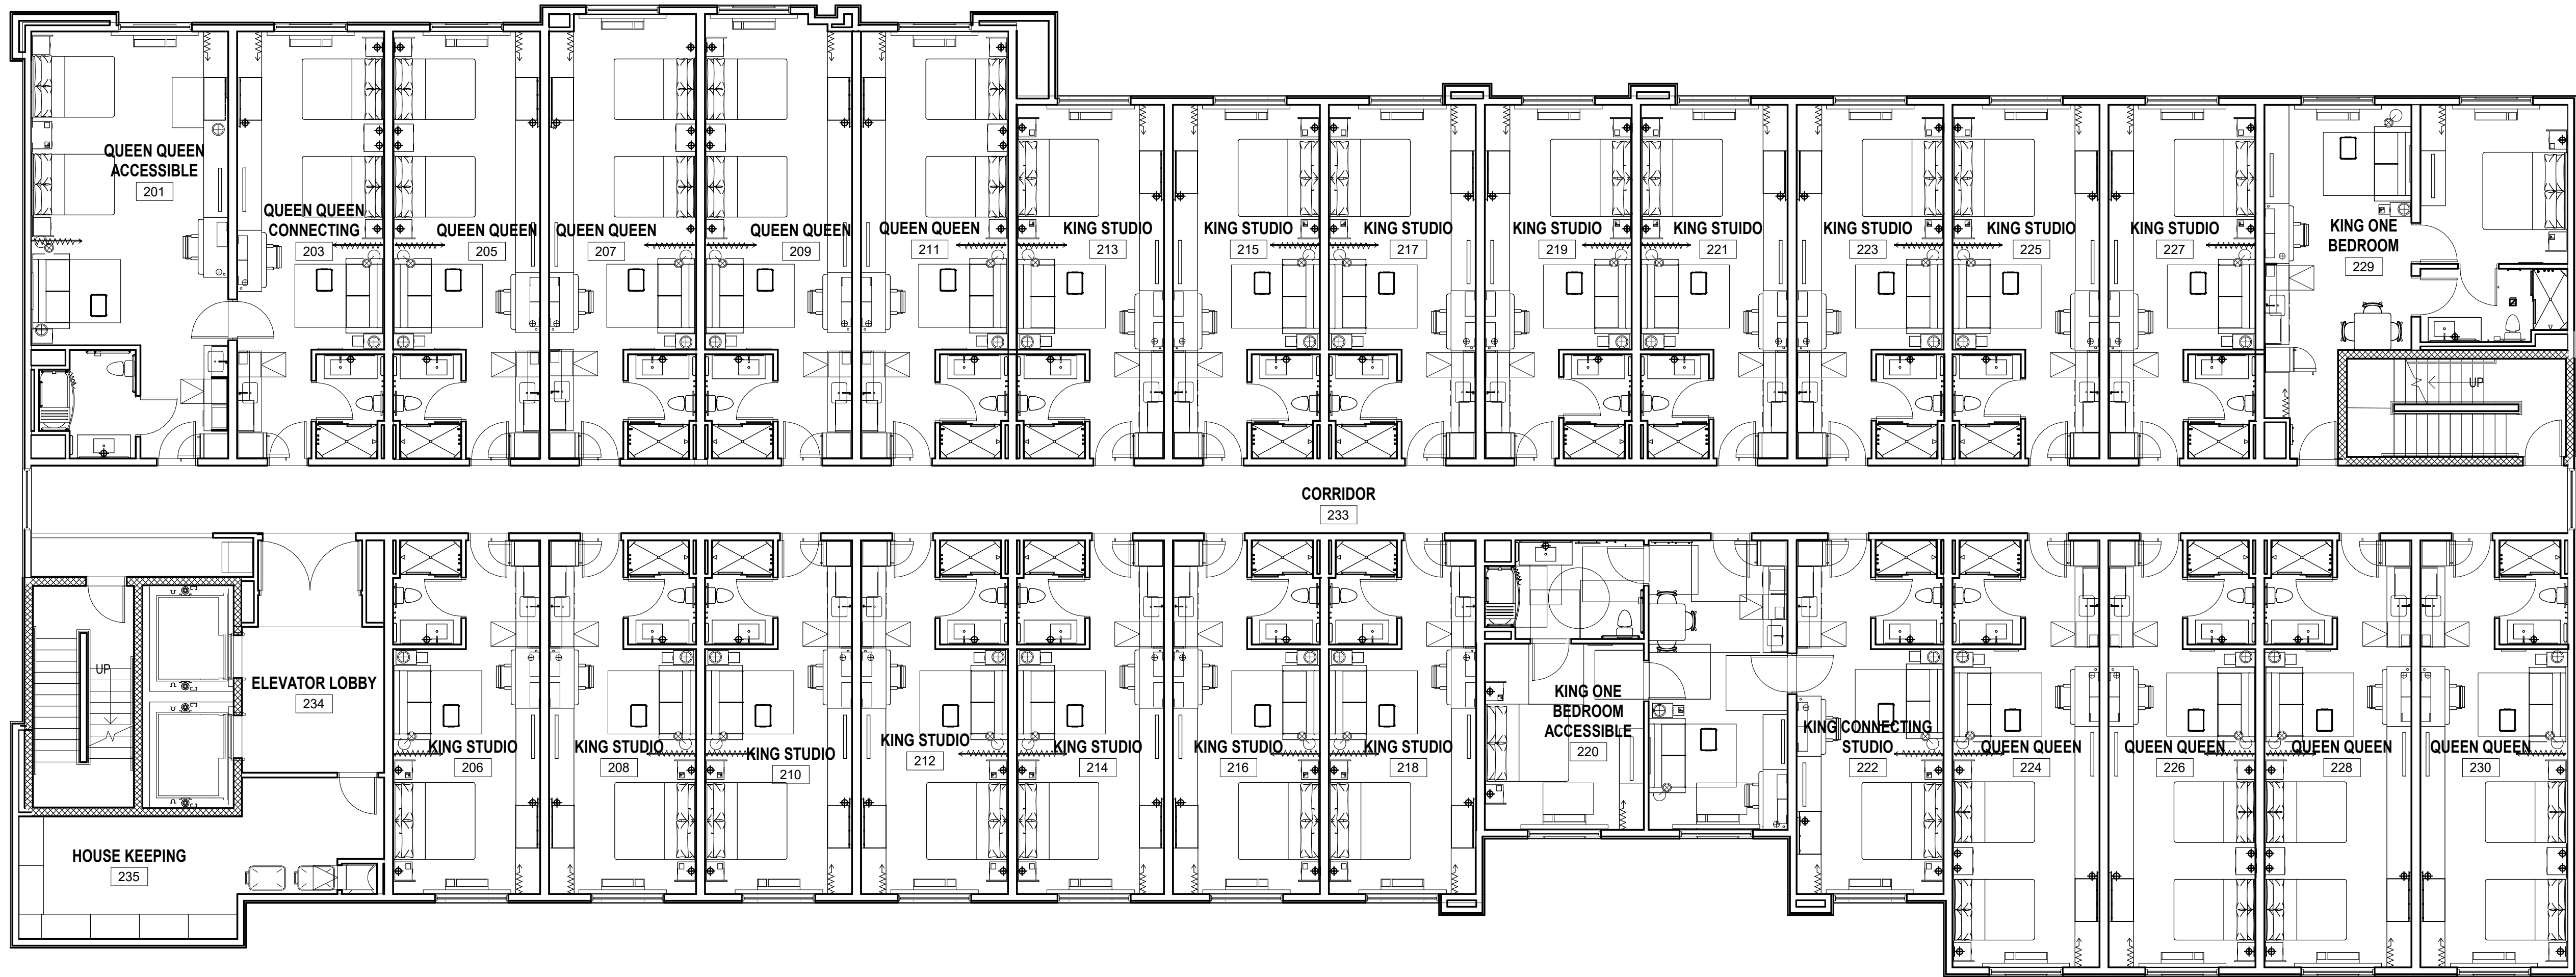

A1 SECOND FLOOR FURNITURE PLAN

SCALE: 1/8" = 1'-0"

EOR/AOR SEAL

CLIENT INFORMATION
PARAGON HOTEL GROUP

PROJECT NAME

HOME2
SUITES

475 HOSPITALITY
BLVD
GREENWOOD, SC
29649

DRAWING ISSUE

DATE

DESCRIPTION

MARK

DESIGNED BY: HMO
DRAWN BY: HMO / PGI
CHECKED BY: ADS
SUBMITTED BY: ADS
DATE: 10.24.2024
PROJECT #: 1240289

SHEET TITLE

SECOND FLOOR
FURNITURE PLAN

SHEET NUMBER

IF102

ORIGINAL SHEET SIZE:
22" X 34"



3500 Parkway Lane
Suite 500
Peachtree Corners
Georgia 30092

Copyright © 2024 by Pond & Company. All rights reserved. No copying or duplication of these documents is allowed without the expressed written agreement of Pond & Company.

EOR/AOR SEAL

CLIENT INFORMATION

PARAGON HOTEL GROUP

PROJECT NAME

HOME2
SUITES

475 HOSPITALITY
BLVD
GREENWOOD, SC
29649

DRAWING ISSUE

DATE

DESCRIPTION

MARK

DESIGNED BY: HMO
DRAWN BY: HMO / PGI
CHECKED BY: ADS
SUBMITTED BY: ADS
DATE: 10.24.2024
PROJECT #: 1240289

SHEET TITLE

THIRD FLOOR
FURNITURE PLAN

SHEET NUMBER

IF103

ORIGINAL SHEET SIZE:
22" X 34"

1

2

3

4


5

D

C

B

A

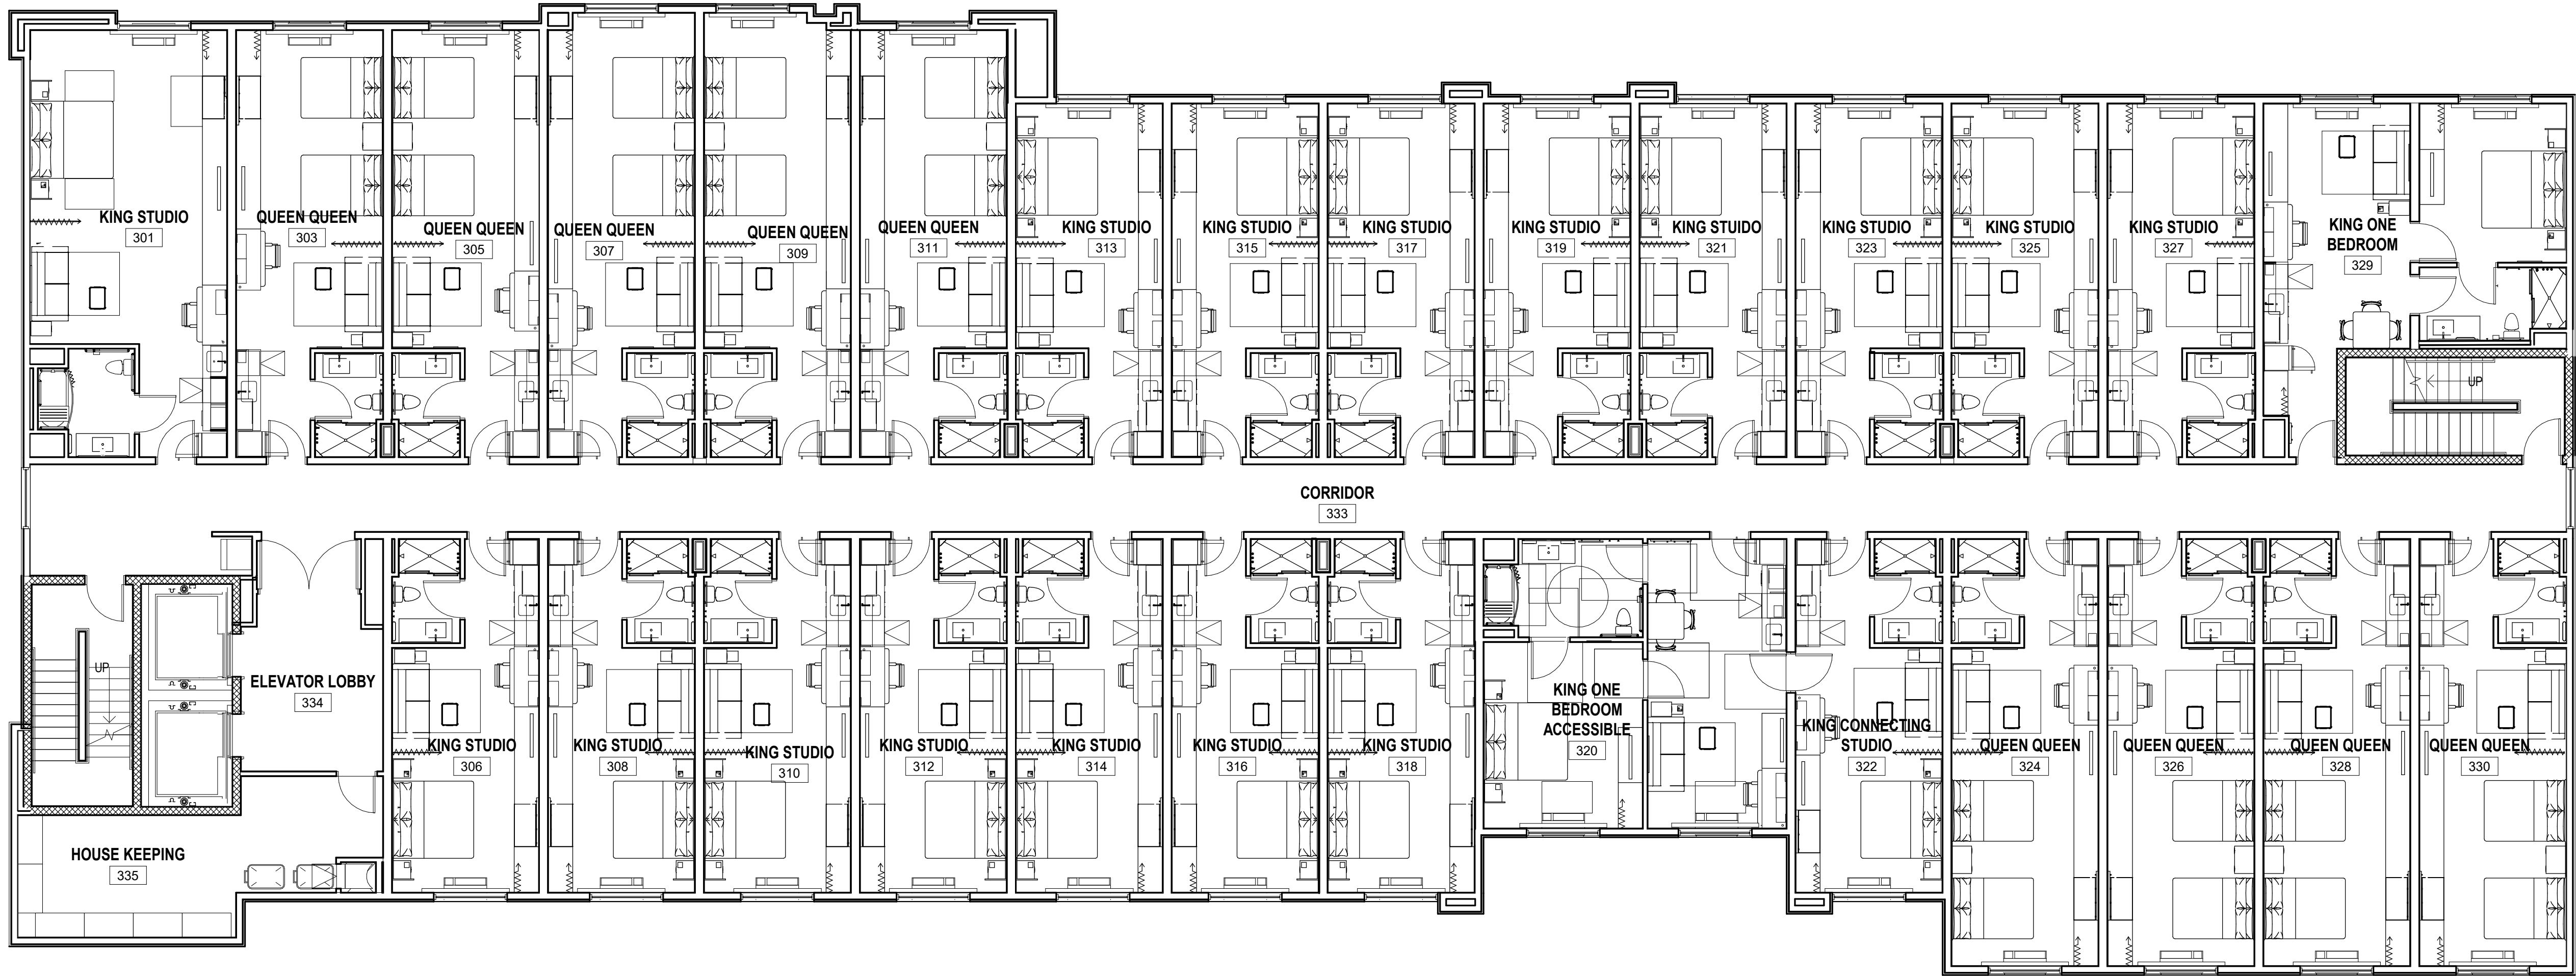

A1

THIRD FLOOR FURNITURE PLAN

SCALE: 1/8" = 1'-0"

Copyright © 2024 by Pond & Company. All rights reserved. No copying or duplication of these documents is allowed without the expressed written agreement of Pond & Company.

CLIENT INFORMATION

PROJECT NAME

475 HOSPITALITY
BLVD
GREENWOOD, SC
29649

TABLE 1

NOT INVITED

10/11/12

SHEET TITLE

SHEET NUMBER

ORIGINAL SHEET SIZE:
22" X 34"



SCALE: 1/8" = 1'-0"

3/21/2025 2:41:47 PM Autodesk Docs://1240289-Home2-Greenwood_SC/1240289_Home2_ID_v23.rvt

D
C
B
A


1

2

3

4

5

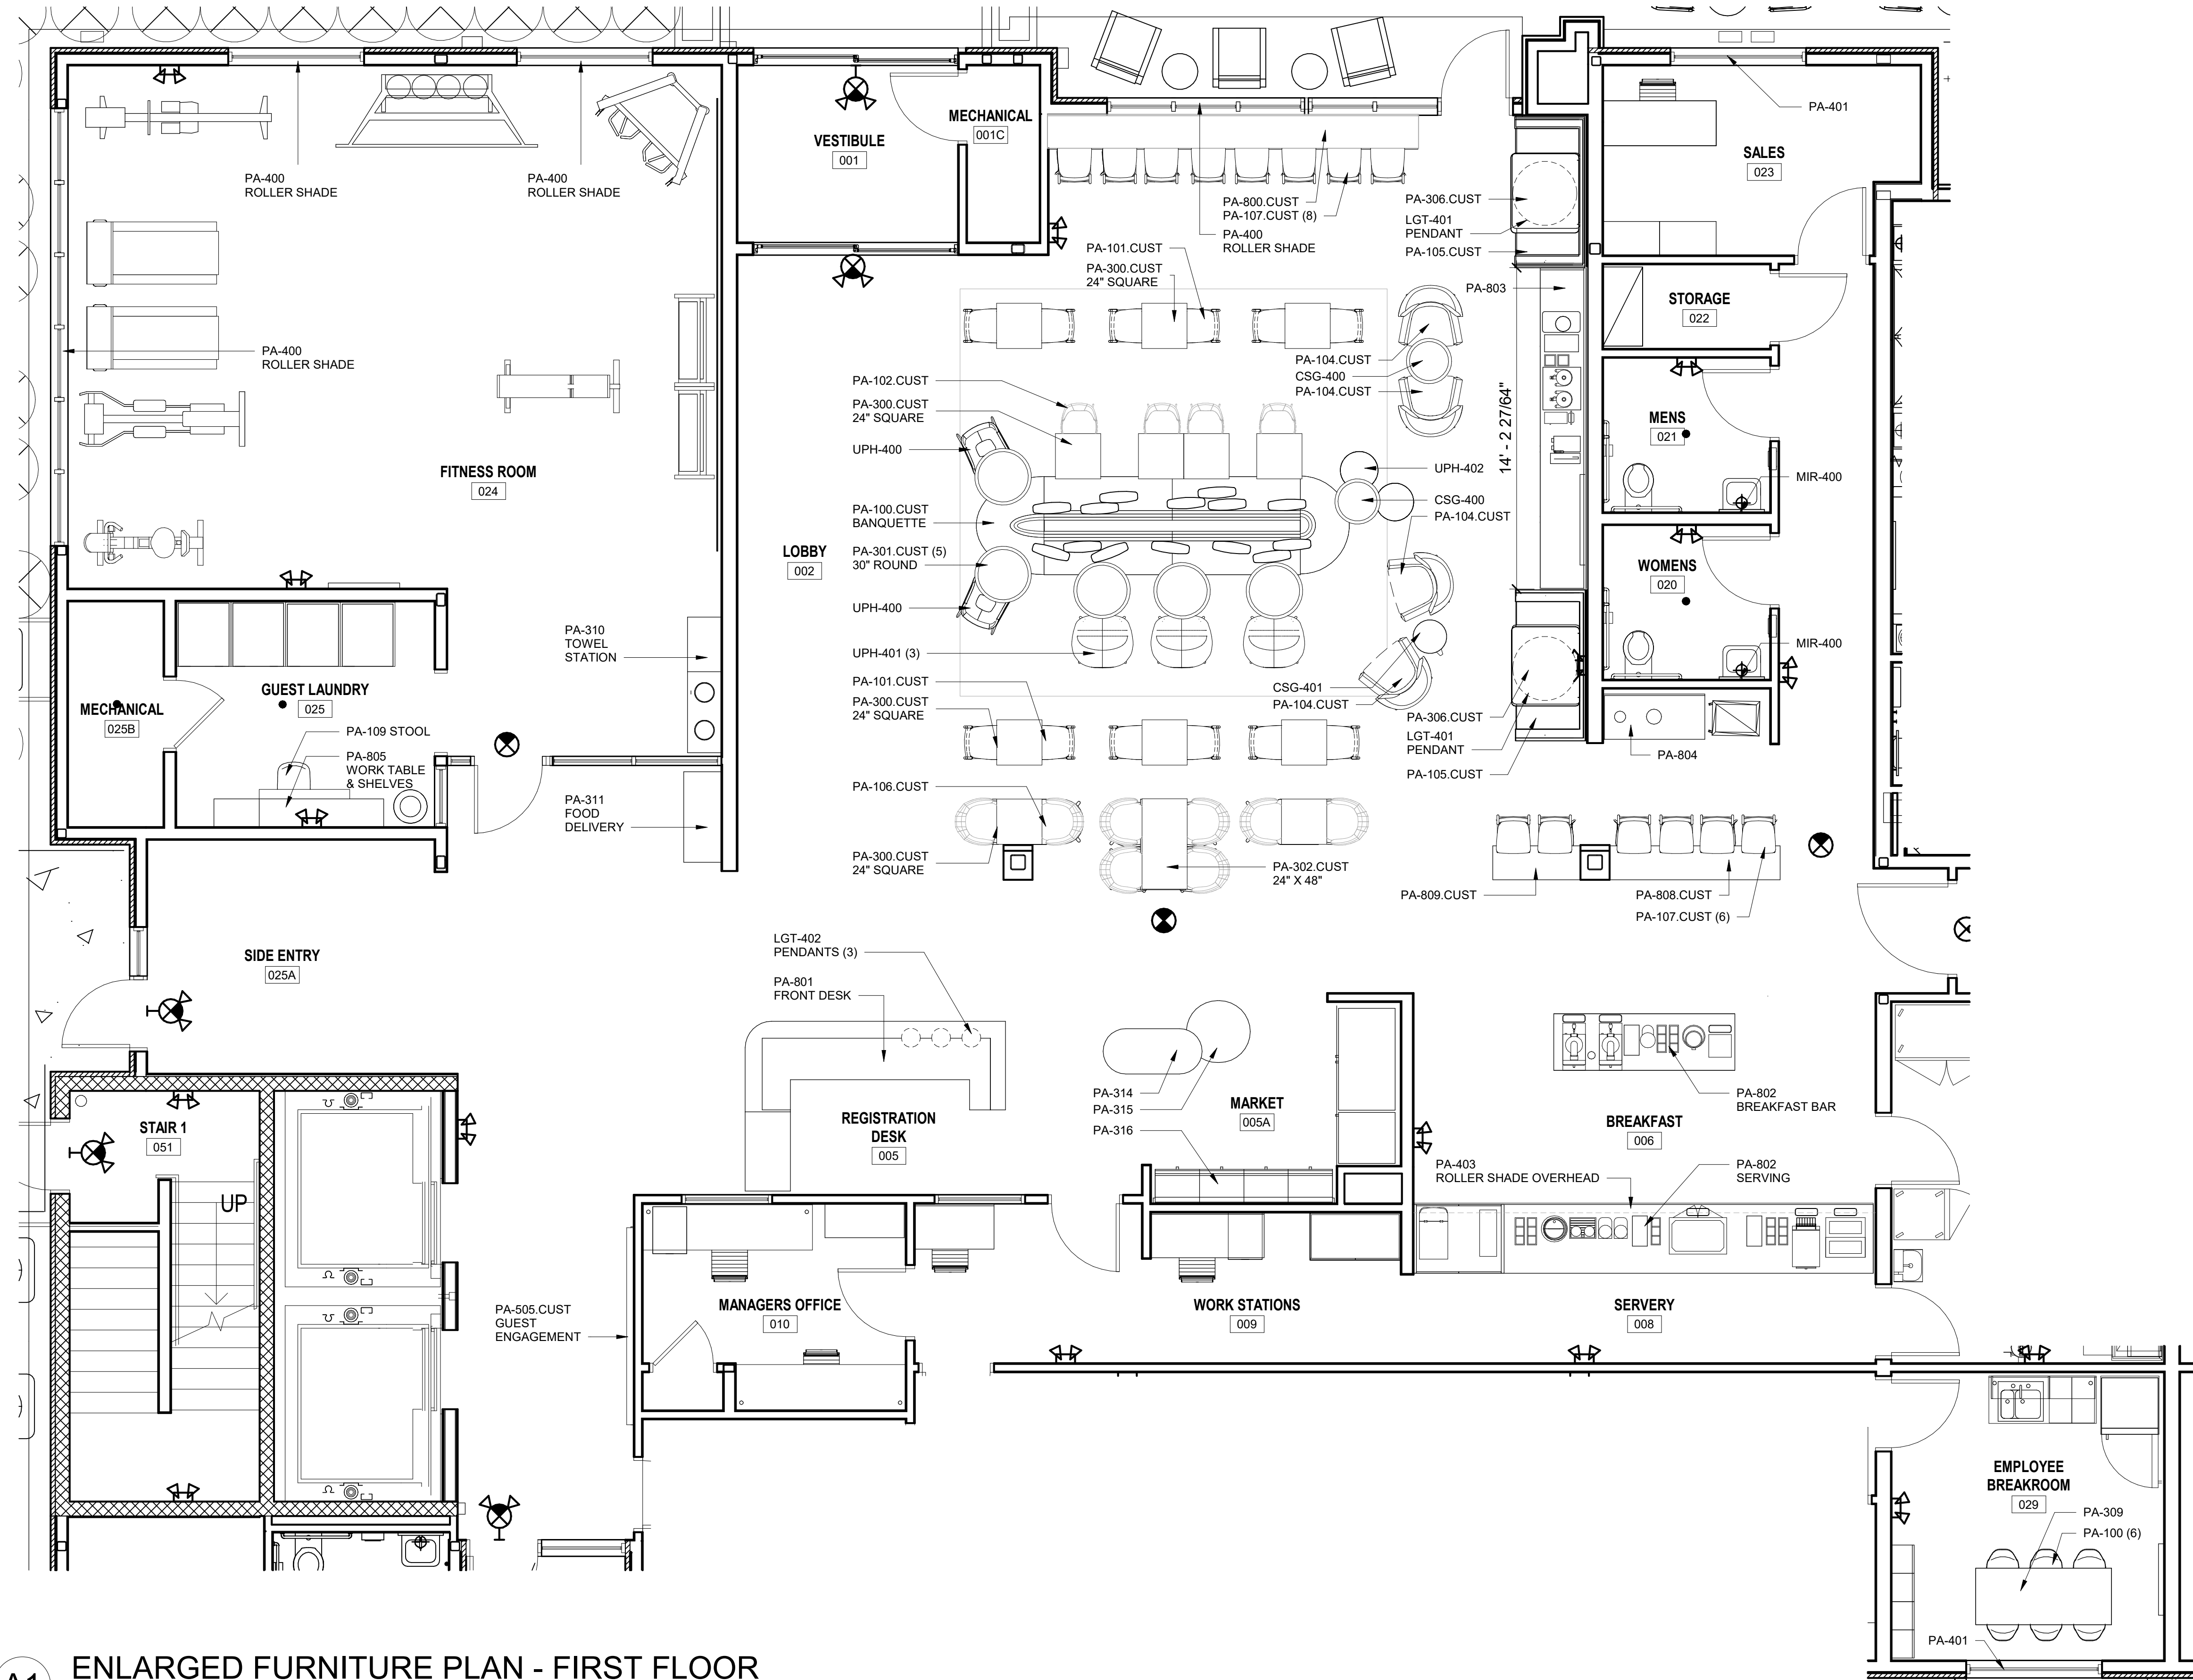

A1 ENLARGED FURNITURE PLAN - FIRST FLOOR

SCALE: 1/4" = 1'-0"

POND
3500 Parkway Lane
Suite 500
Peachtree Corners
Georgia 30092
Copyright © 2024 by Pond & Company. All rights reserved. No copying or duplication of these documents is allowed without the expressed written agreement of Pond & Company.

EOR/AOR SEAL

CLIENT INFORMATION

PARAGON HOTEL GROUP

PROJECT NAME

HOME2 SUITES

475 HOSPITALITY BLVD
GREENWOOD, SC 29649

DRAWING ISSUE

DATE

DESCRIPTION

MARK

DESIGNED BY: HMO
DRAWN BY: HMO / PGI
CHECKED BY: ADS
SUBMITTED BY: ADS
DATE: 10.24.2024
PROJECT #: 1240289

SHEET TITLE

ENLARGED FURNITURE PLANS


SHEET NUMBER

IF105

ORIGINAL SHEET SIZE:
22" X 34"

BRAND SUBMITTAL - NOT FOR CONSTRUCTION

3/21/2025 2:41:48 PM Autodesk Docs://1240289-Home2-Greenwood_SC/1240289_Home2_Id_v23.rvt

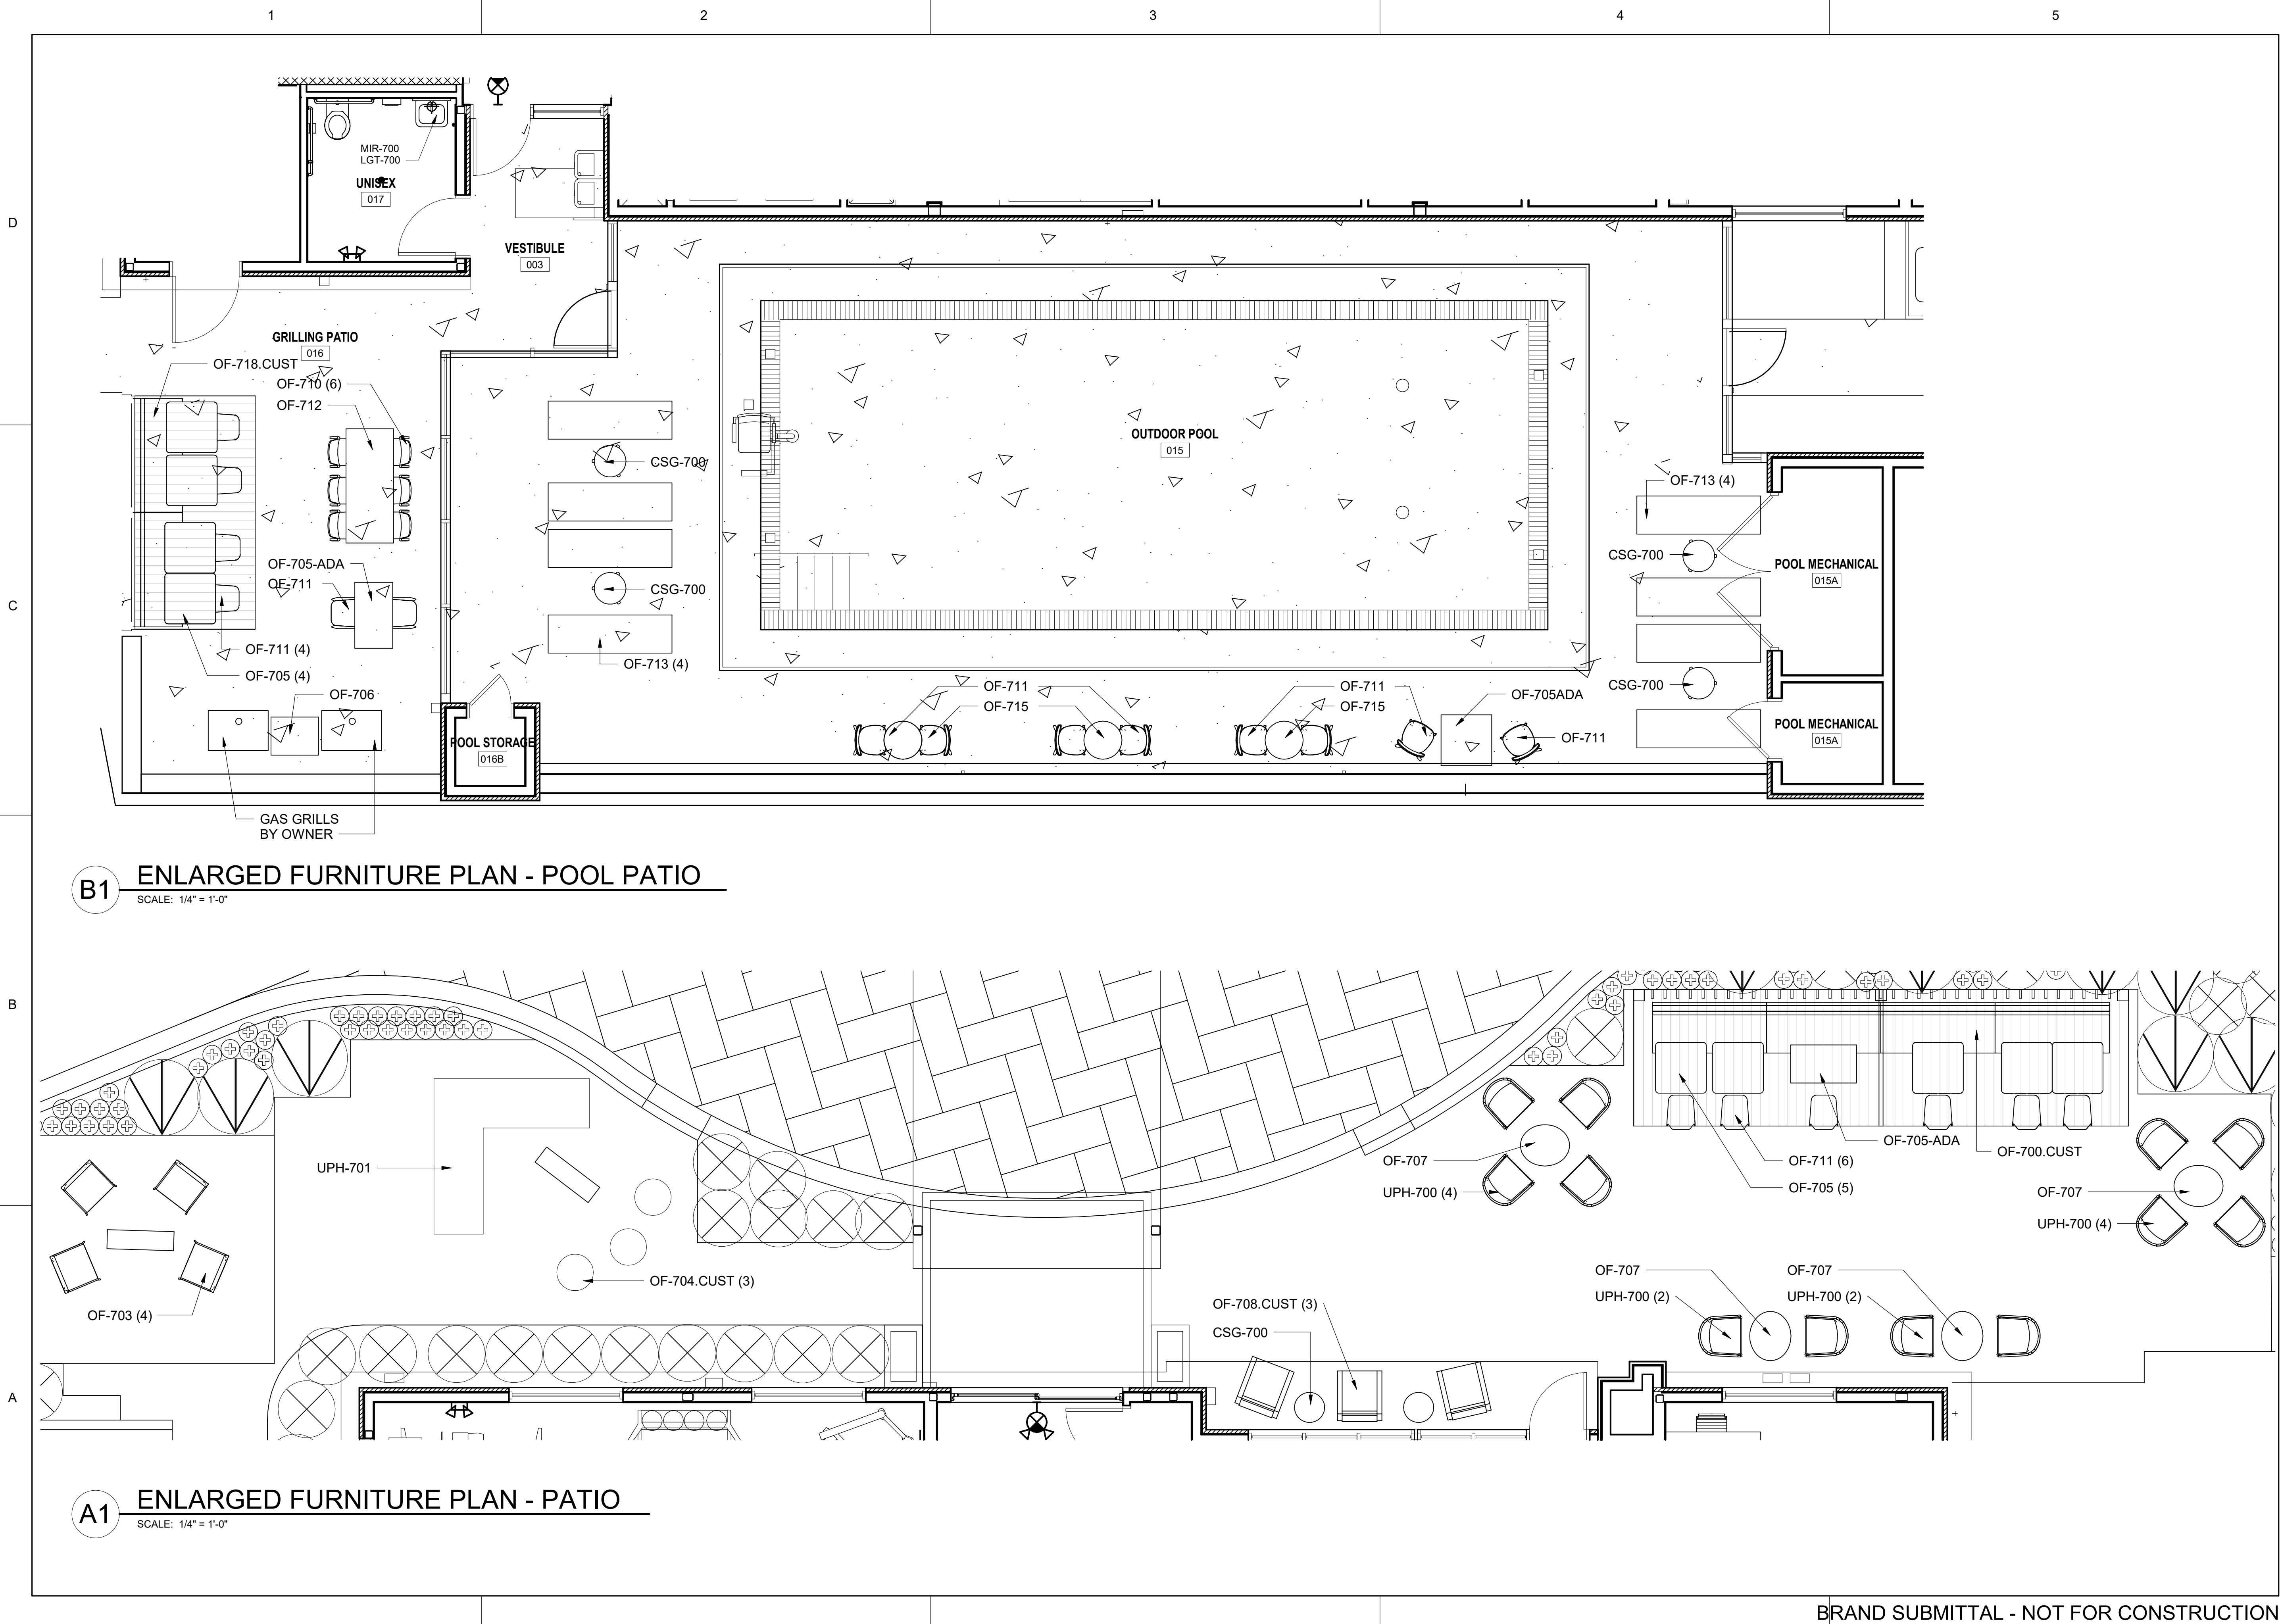

POND
3500 Parkway Lane
Suite 500
Peachtree Corners
Georgia 30092
Copyright © 2024 by Pond & Company. All rights reserved. No copying or duplication of these documents is allowed without the expressed written agreement of Pond & Company.

EOR/AOR SEAL

CLIENT INFORMATION
PARAGON HOTEL GROUP

PROJECT NAME
HOME2 SUITES

475 HOSPITALITY BLVD
GREENWOOD, SC 29649

DRAWING ISSUE

DATE

DESCRIPTION

MARK

DESIGNED BY: HMO
DRAWN BY: HMO / PGI
CHECKED BY: ADS
SUBMITTED BY: ADS
DATE: 10.24.2024
PROJECT #: 1240289

SHEET TITLE
ENLARGED FURNITURE PLANS

SHEET NUMBER
IF106

ORIGINAL SHEET SIZE:
22" X 34"

BRAND SUBMITTAL - NOT FOR CONSTRUCTION