



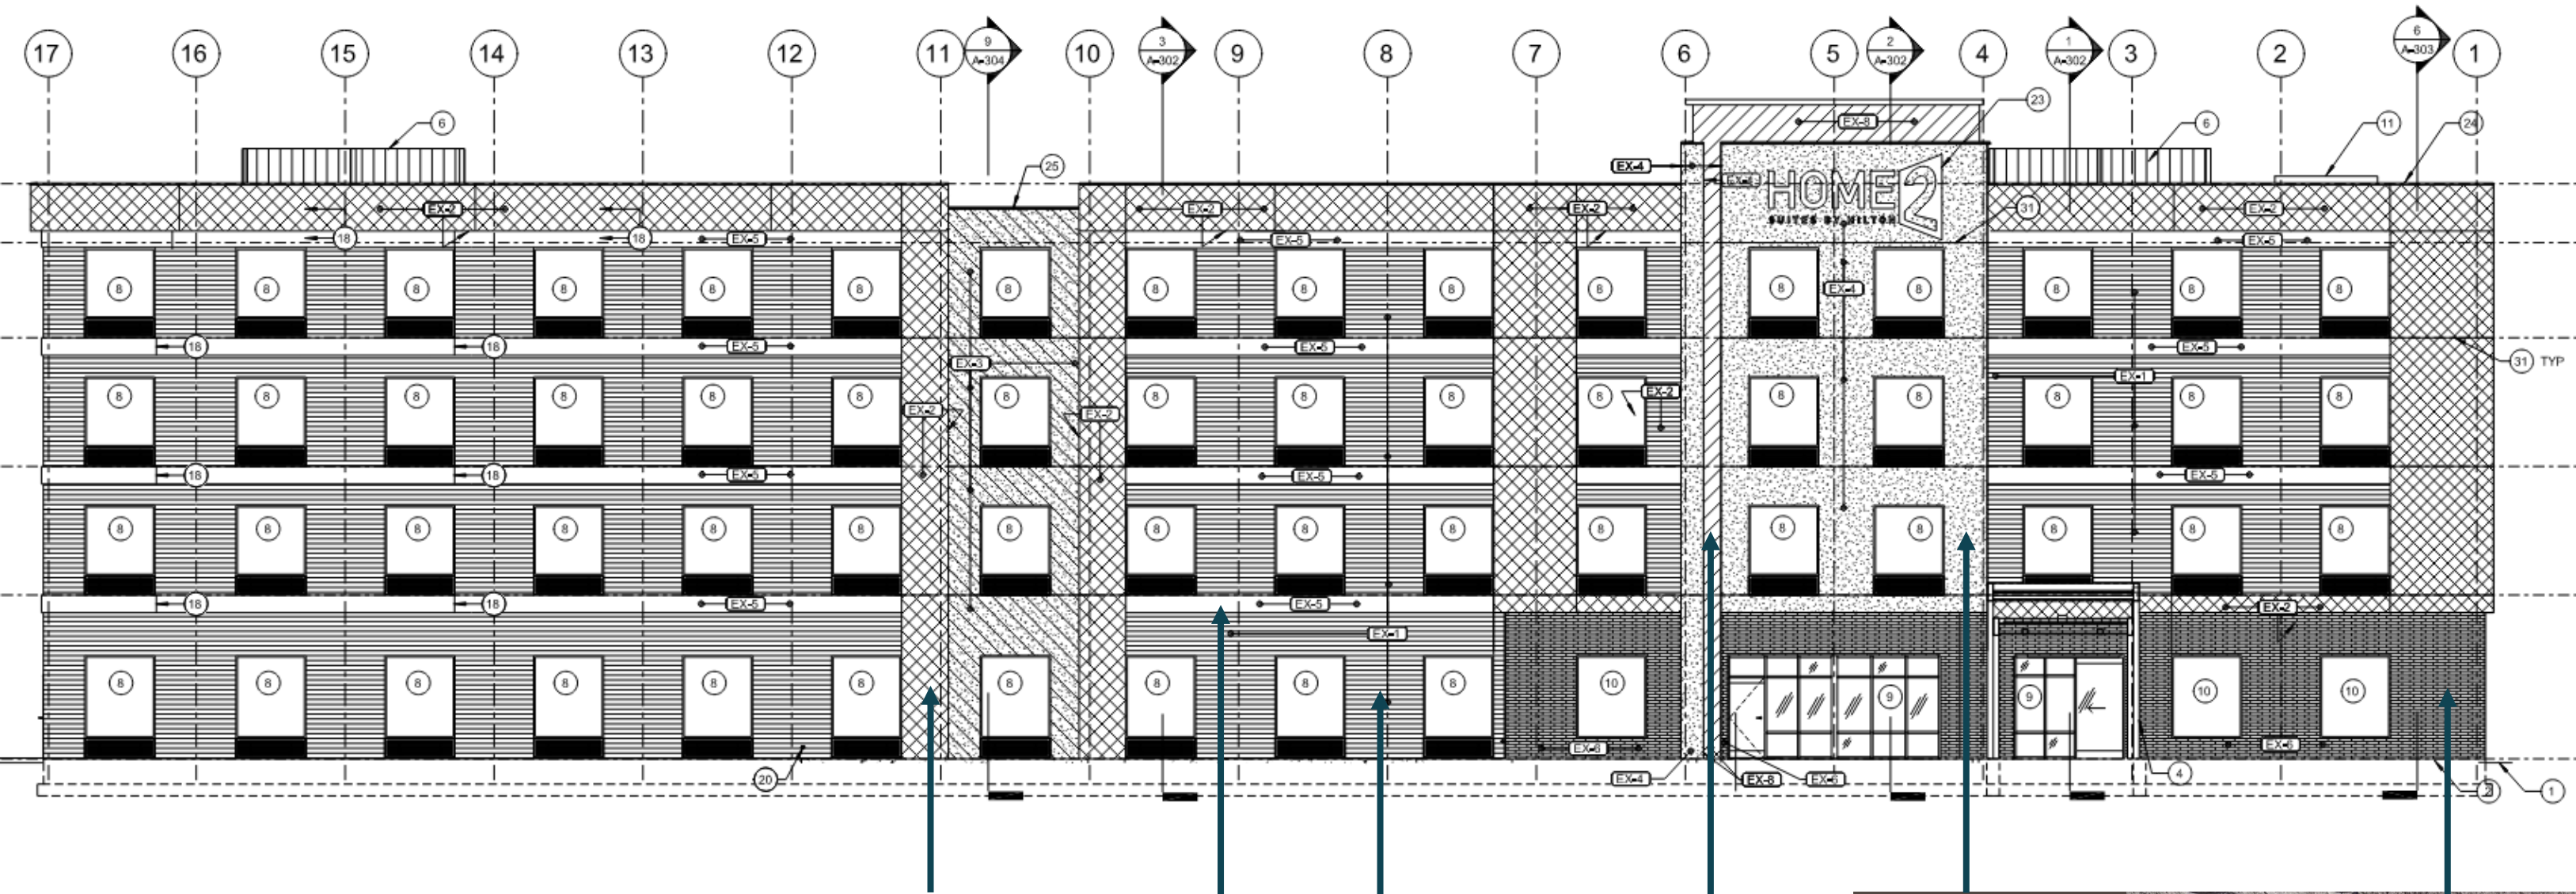

HOME2 SUITES | GREENWOOD, SC
INTERIOR DESIGN



INSPIRATION

 

SHERWIN WILLIAMS
EIDER WHITE SW7014
EX-2



SHERWIN WILLIAMS
GAUNTLET GREY
SW7019
EX-5



SHERWIN WILLIAMS
DORIAN GRAY
SW7017
EX-1, EX-3



BENJAMIN
MOORE FLOWER
POWER 398
EX-8




SHERWIN WILLIAMS
BLACK FOX SW7020
EX-4








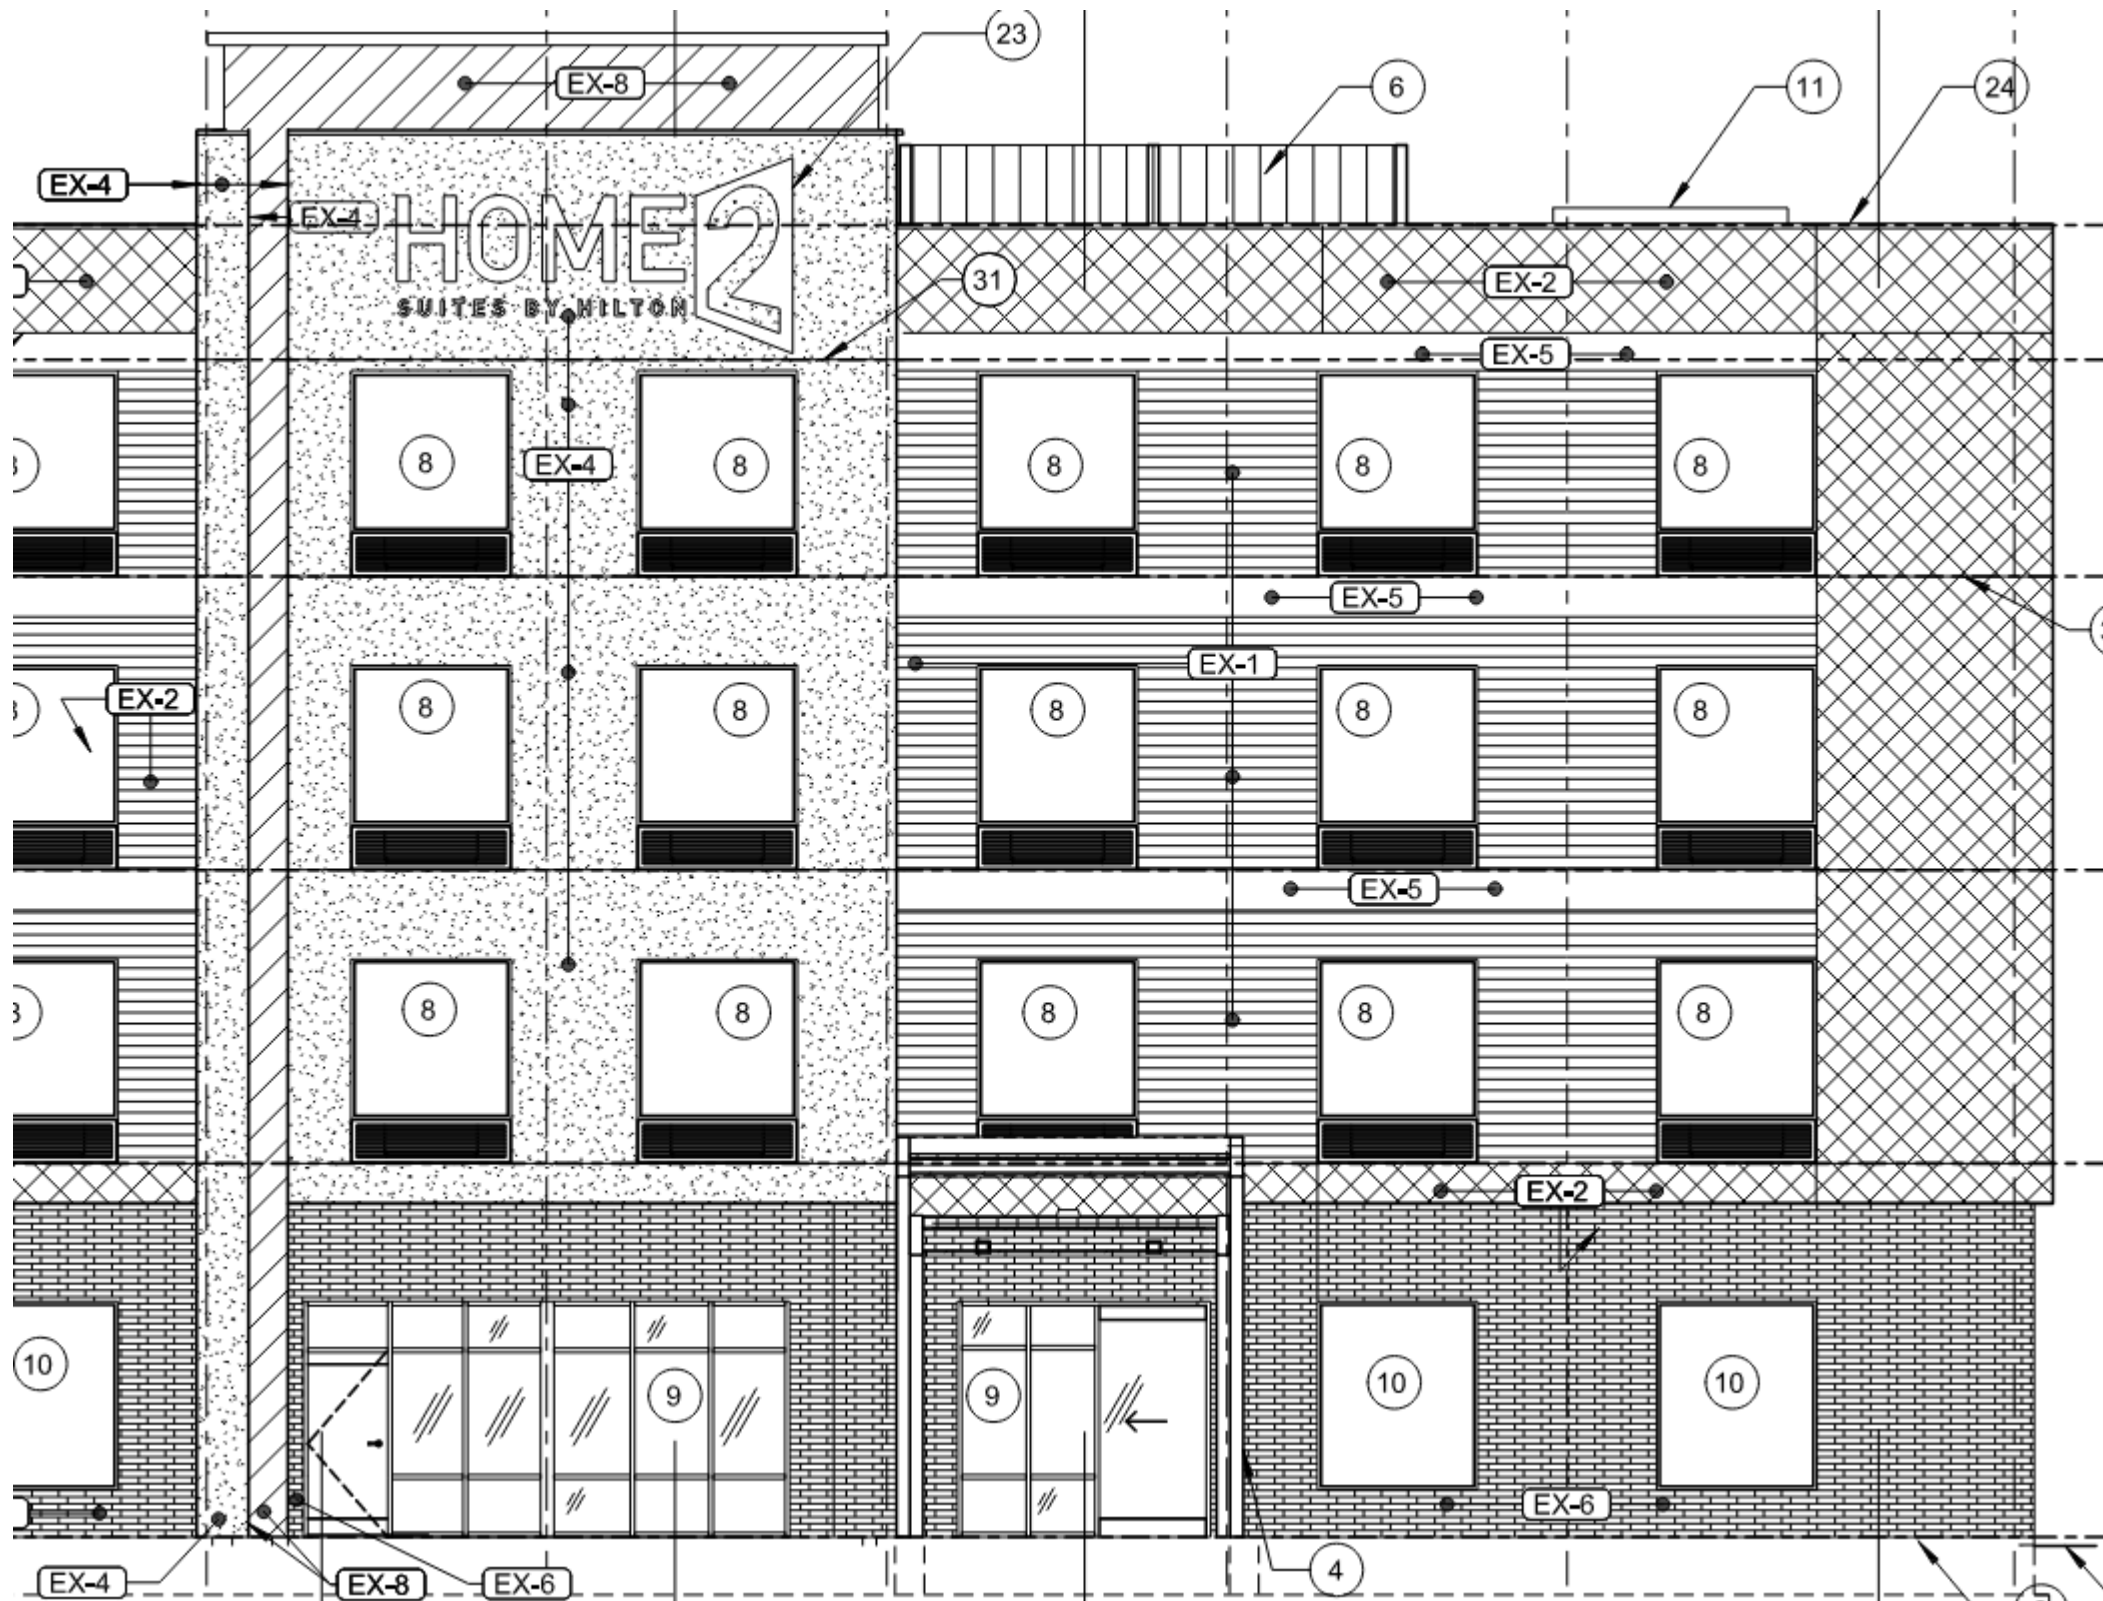


COLOR / STYLE INTENT BASED ON
ELDORADO STONE LEDGECUT33
BEACH PEBBLE
EX-6

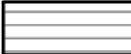Exterior | Selections



ARCHITECTURAL ELEMENTS

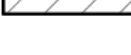-  **EX-1** ~~FIBER CEMENT LAP SIDING~~
wide band EIFS grove bands
-  **EX-2** EIFS
-  **EX-3** EIFS
-  **EX-4** EIFS
-  **EX-5** EIFS
-  **EX-6** BRICK VENEER
-  **EX-7** PORT COCHERE
-  **EX-8** EIFS

DETAIL



SHERWIN WILLIAMS
EIDER WHITE SW7014
EX-2

SHERWIN WILLIAMS
GAUNTLET GREY
SW7019
EX-5

SHERWIN WILLIAMS
DORIAN GRAY
SW7017
EX-1, EX-3

BENJAMIN
MOORE FLOWER
POWER 398
EX-8

SHERWIN WILLIAMS
BLACK FOX SW7020
EX-4

COLOR / STYLE INTENT BASED ON
ELDORADO STONE LEDGECUT33
BEACH PEBBLE
EX-6

Exterior | Selections